
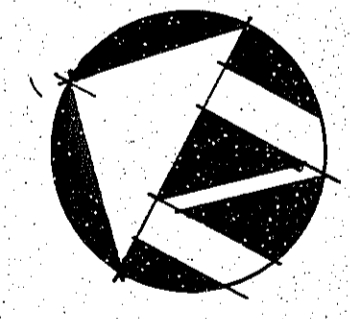


This Plan includes the following Licensed Data: OS MasterMap Colour PDF Location Plan by the Ordnance Survey National Geographic Database and incorporating surveyed revision available at the date of production. Reproduction in whole or in part is prohibited without the prior permission of Ordnance Survey. The representation of a road, track or path is no evidence of a right of way. The representation of features, as lines is no evidence of a property boundary. © Crown copyright and database rights, 2021. Ordnance Survey 0100031673

Scale: 1:2500, paper size: A4

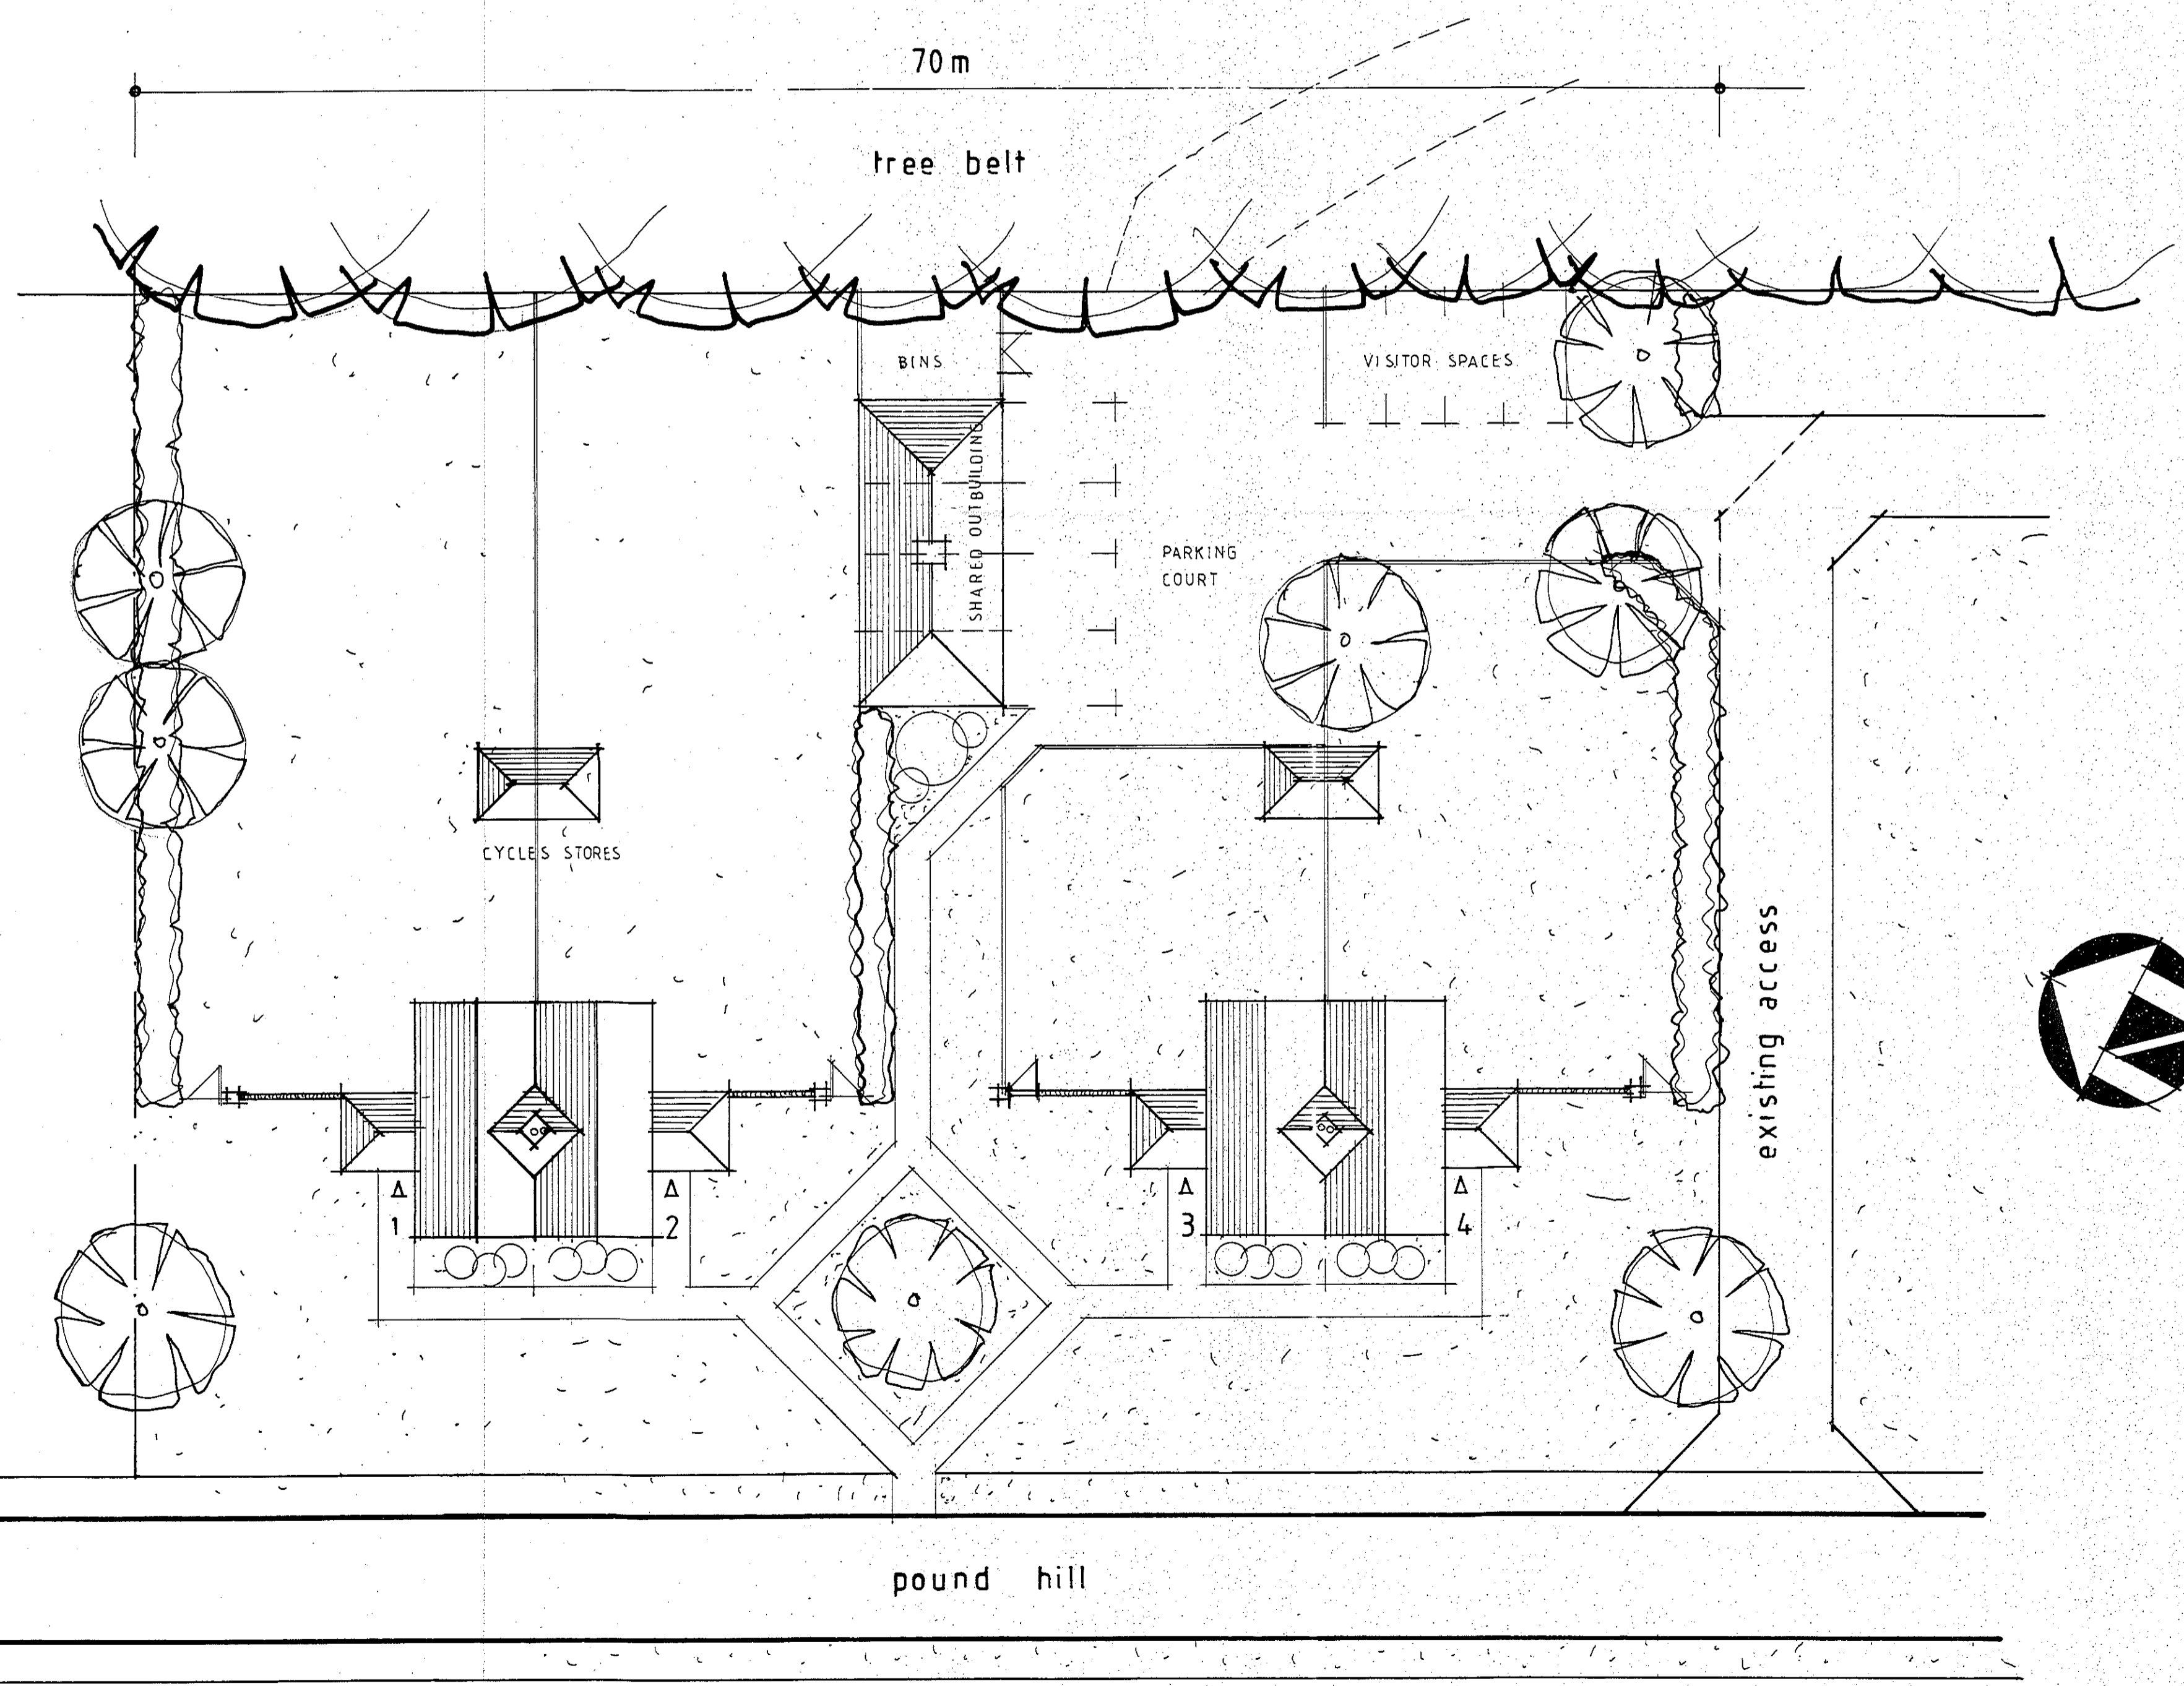

PRE-APP SKETCH PLAN AS SUBMITTED
NOT FOR APPROVAL

dean jay pearce
 structural design & planning ltd
 2 / 3 Milestone, Hall Street, Long Melford
 Sudbury, Suffolk, CO10 9HZ
 T: 01787-378797 E: dean_pearce@live.co.uk

Project:
 Proposed erection of 4no. 'Estate' cottages (2no. semi-detached pairs) for long-term rental.

Site Address:
 Land at Pound Hill, Great Bricett, Suffolk, IP7 7DN

Applicant:
 Mr N Thomson Esq.

Drawing title:
 Proposed site plan

scales: 1 / 200 (A1)
 date: 02 / 2021
 drawn: djp
 checked:

drg no: 21/011/02
 rev:

Do not scale this drawing. Use figured dimensions only. Contractor to set out all of the works prior to commencement and report any omissions / discrepancies immediately. Scales shown on this drawing are at A1 sheet size.

This drawing & information are Copyright. ©

PROPOSED SITE PLAN 1/200 (A1)

