



PROPOSED GROUND FLOOR PLAN


Copyright - All drawings and specifications remain the property of Andy Brear. No unauthorized copying or use will be permitted.

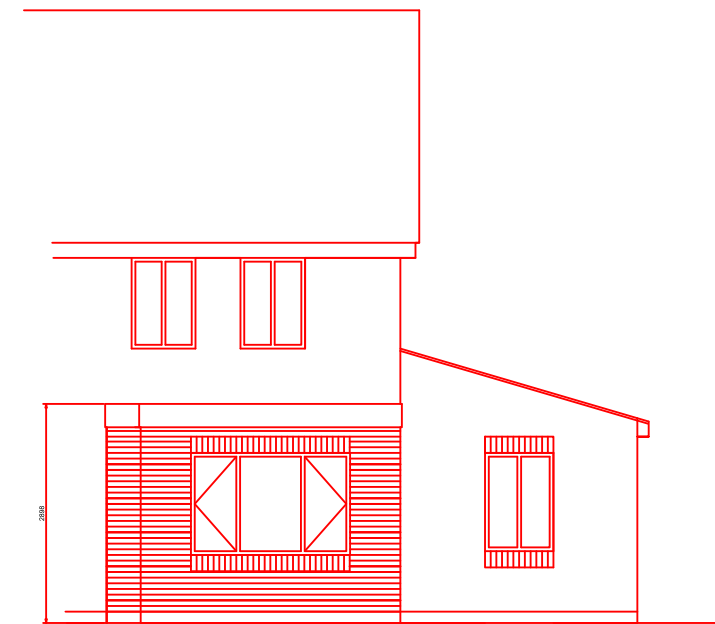

PROPOSED REAR ELEVATION

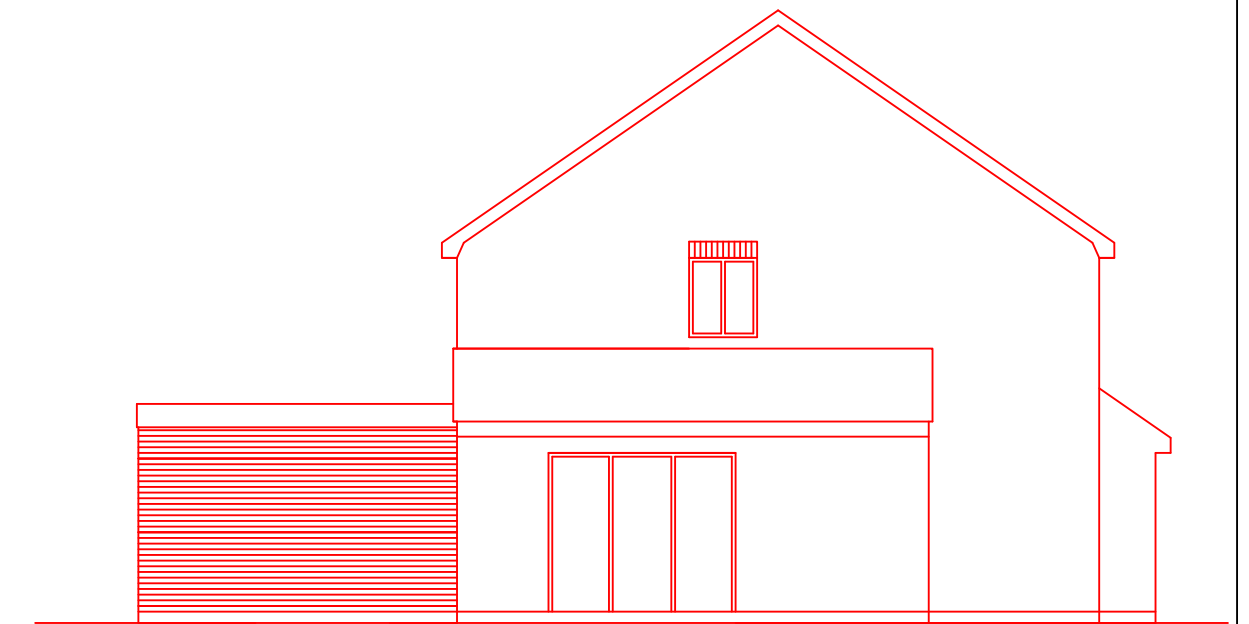

PROPOSED SIDE ELEVATION

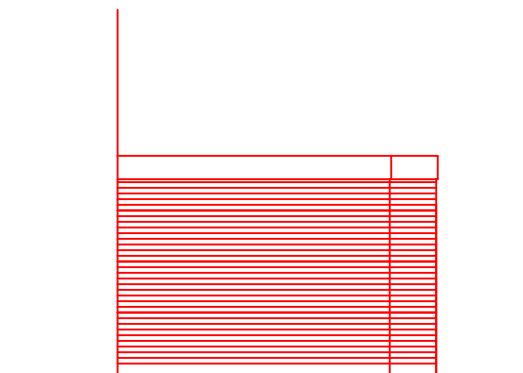

PROPOSED SIDE ELEVATION

Do NOT scale drawing except for planning purposes. All dimensions to be verified prior to work commencement. No Decoration works have been included unless otherwise specified.

Andy Brear		25 Sapphire Close Kettering Northants NN15 7DW Tel: 07545 589847		
Client	JO CAMERON	Address:	5 PERICLES CLOSE WARWICK	Drwg. Title: PERMITTED DEVELOPMENT PRIOR APPROVAL APPLICATION
Drwg. No:	CA1209/002	Rev:	Scale: 1:100 1:50	Date: 7/4/2021 Drawn by: AB