




Side Elevation Main Entrance (E)

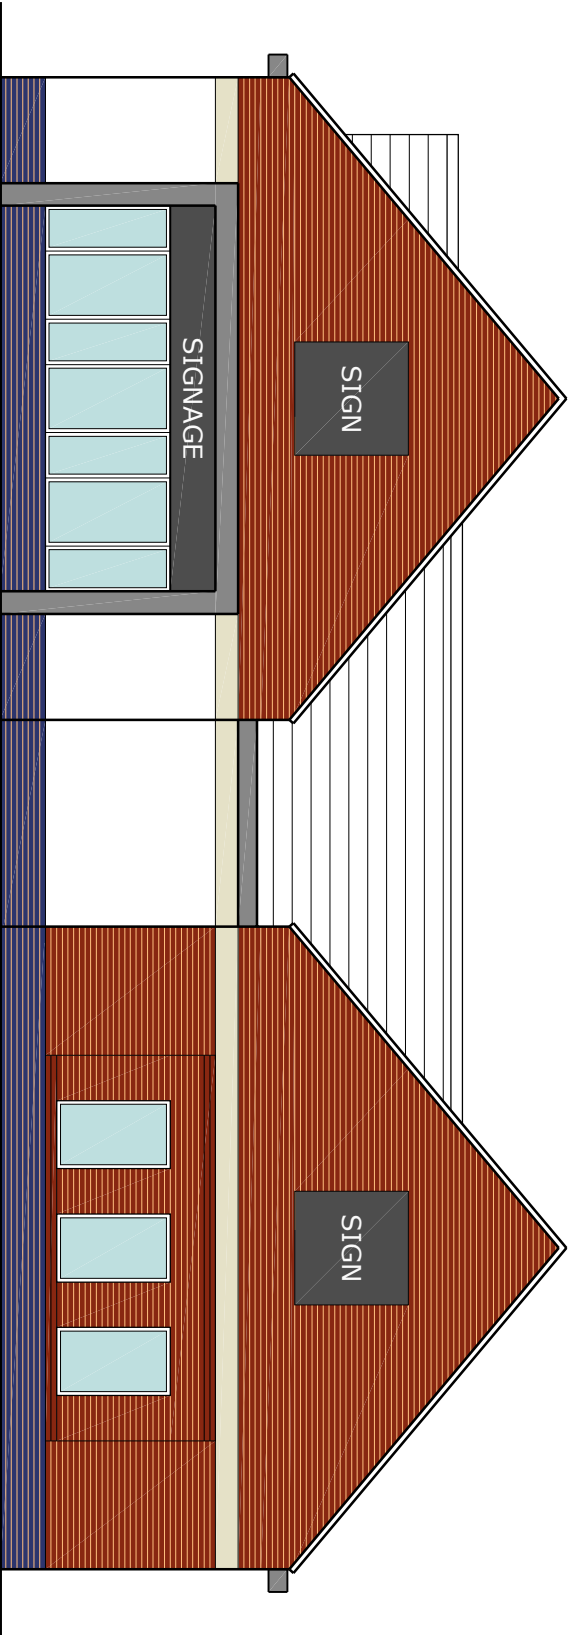

Front Elevation (F) to Irthlingborough Road

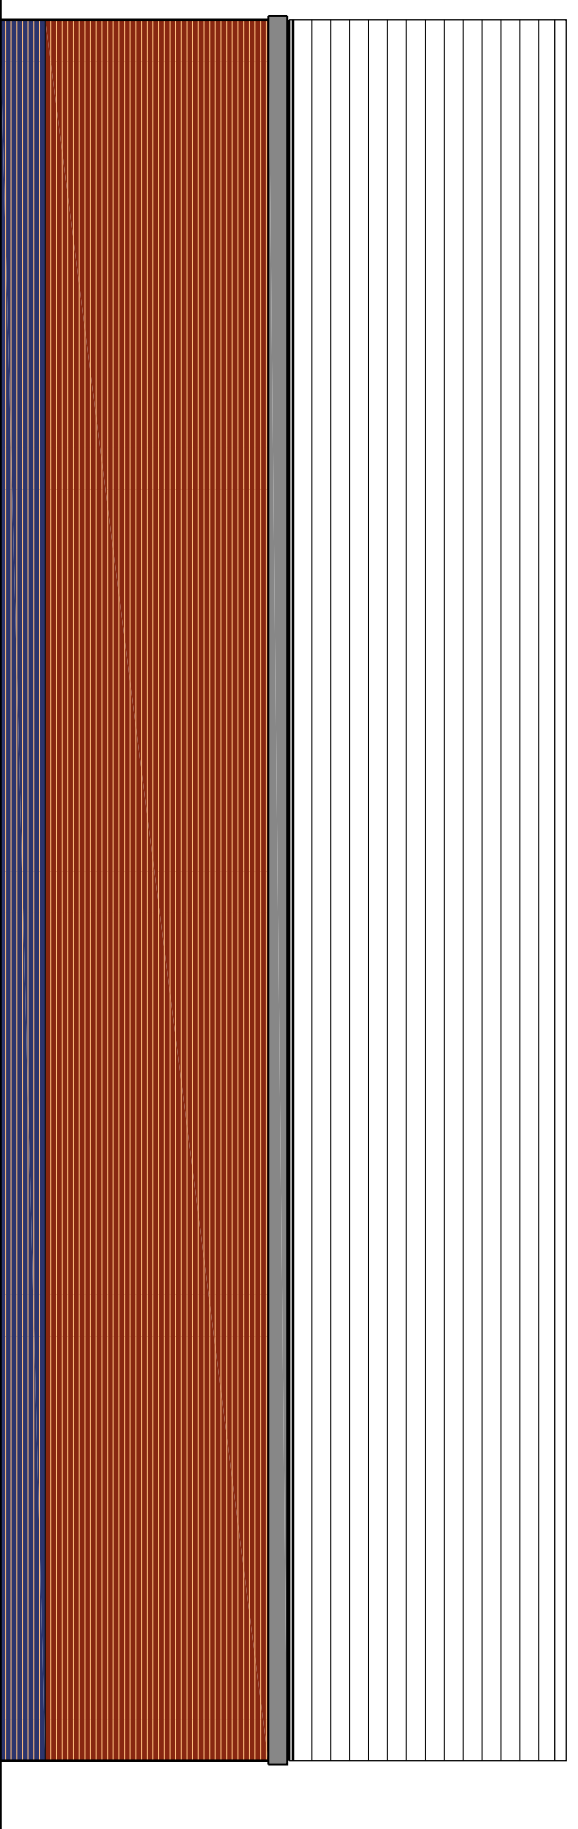

Side Elevation (G)

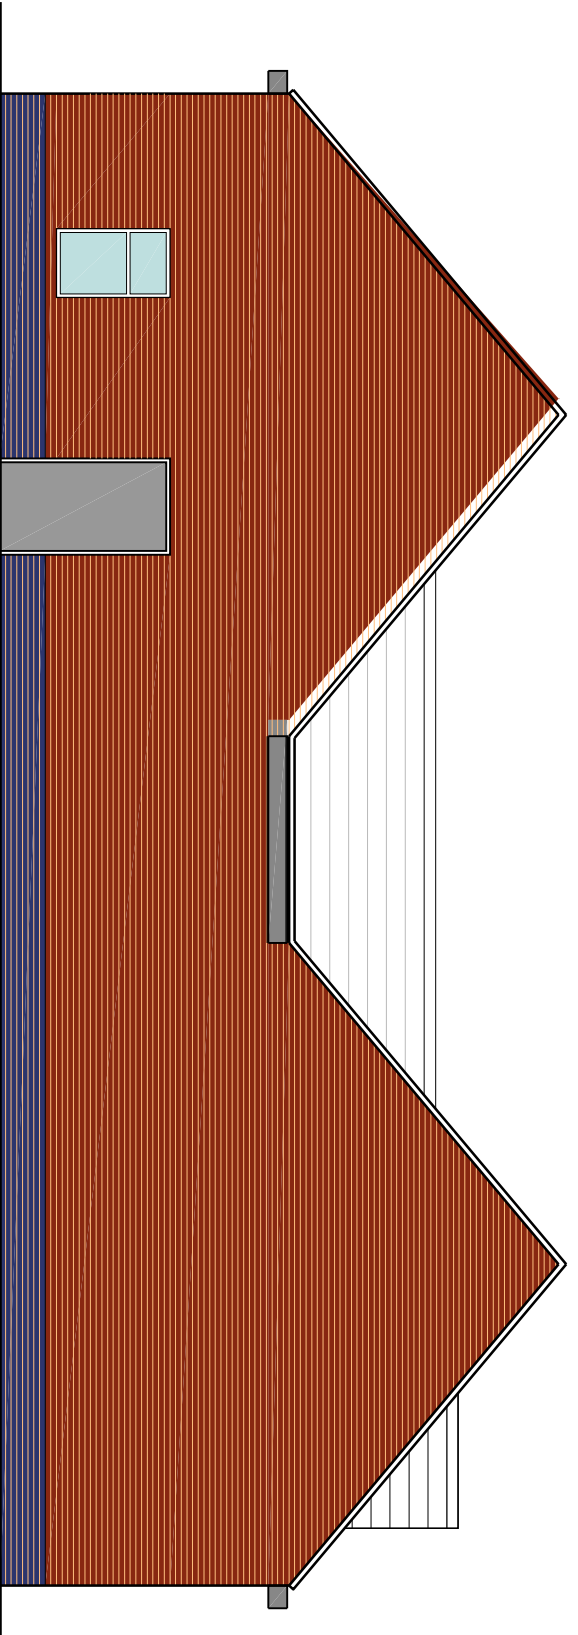

Rear Elevation (H)

KEY


	Red facing brick		Blue facing brick		White render		Stone banding
	Metal panel		Metal panel		Roof slates		

Issued for: **PLANNING**

Project: **Proposed Development at Parkwell Motors, Finedon**
 drawing number: **6835**
 drawing number: **PL05**
 revision: **C**
 Proposed Elevations



architectural services & project management
 cottage farm ■ sywell ■ northampton ■ NN6 0BJ
 t: 01604 64 65 66 ■ f: 01604 64 63 62 ■ e: info@surshamtompkins.co.uk
 w: www.surshamtompkins.co.uk
 scale: paper size: drawn by: date: checked: date:
 1:100 A2 SGW Feb 20

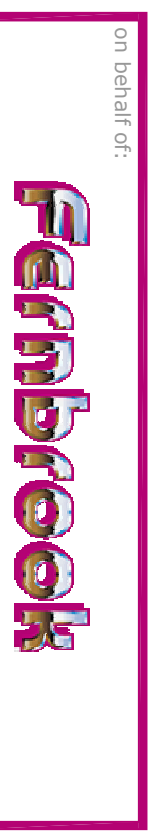

on behalf of:
 Rev C 14/05/21 Updated to Clients comments SGW
 Rev B 11/02/21 Unit 4 Added & General update SGW
 Rev A 14/02/20 Minor update SGW

© Sursham Tompkins and Partners Limited - Registered in England and Wales - Registered Number 718332. All rights reserved. This drawing is for planning purposes only and is not to be used for any other purpose. The drawing must be read in conjunction with, and checked against, any structural or other drawings and specifications. Any discrepancy between the drawings and specifications shall be the responsibility of the client. The drawing is not to be used for any other purpose without the written permission of Sursham Tompkins and Partners Limited.