


EXISTING REAR ELEVATION 1:100




EXISTING SIDE ELEVATION 1:100




PROPOSED REAR ELEVATION 1:100

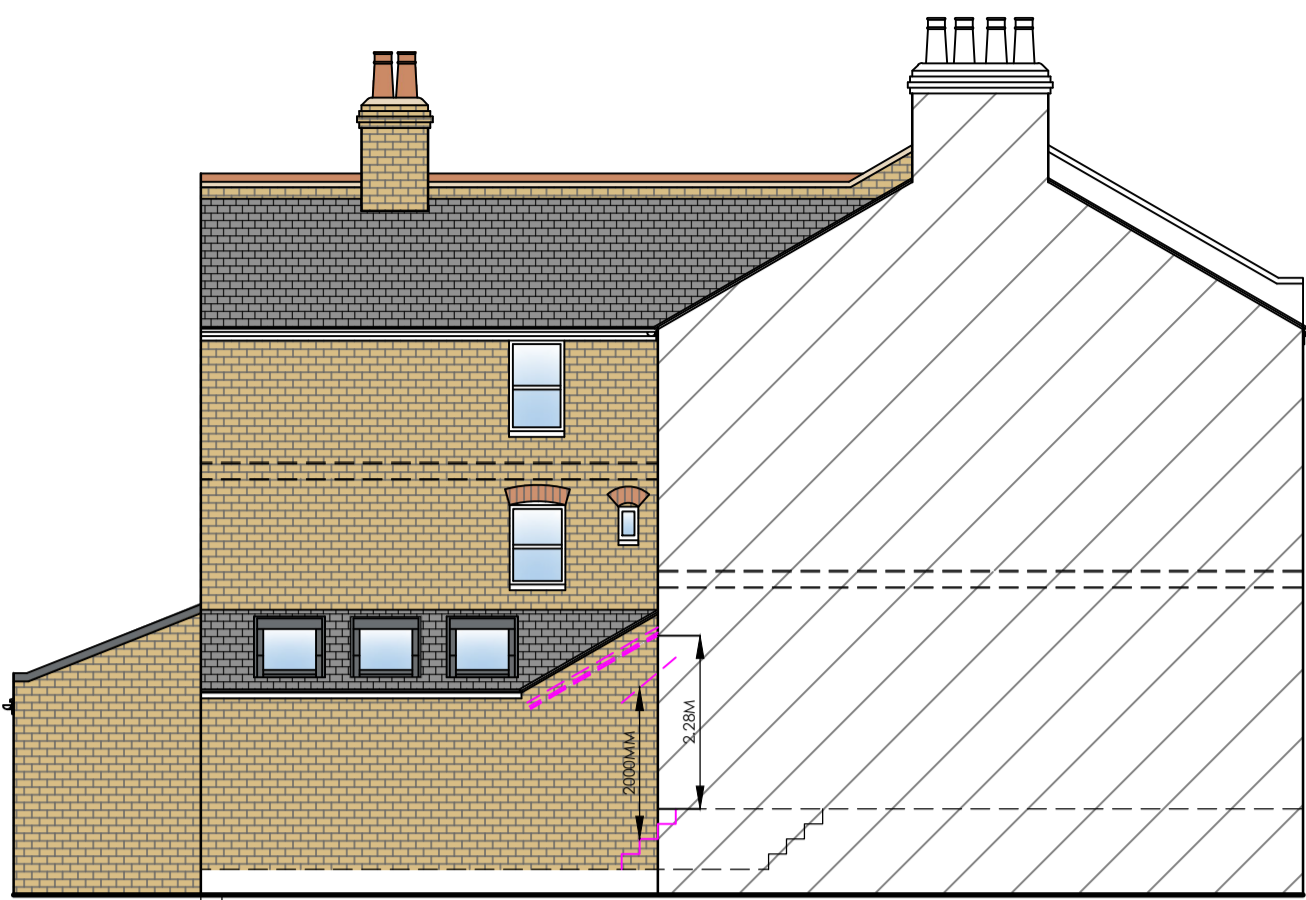


PROPOSED SIDE ELEVATION 1:100

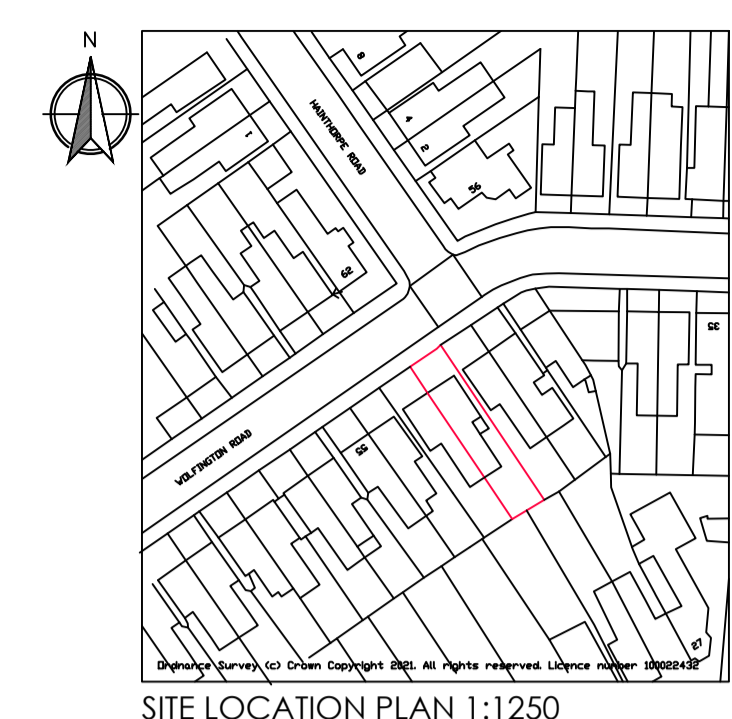


SITE LOCATION PLAN 1:1250

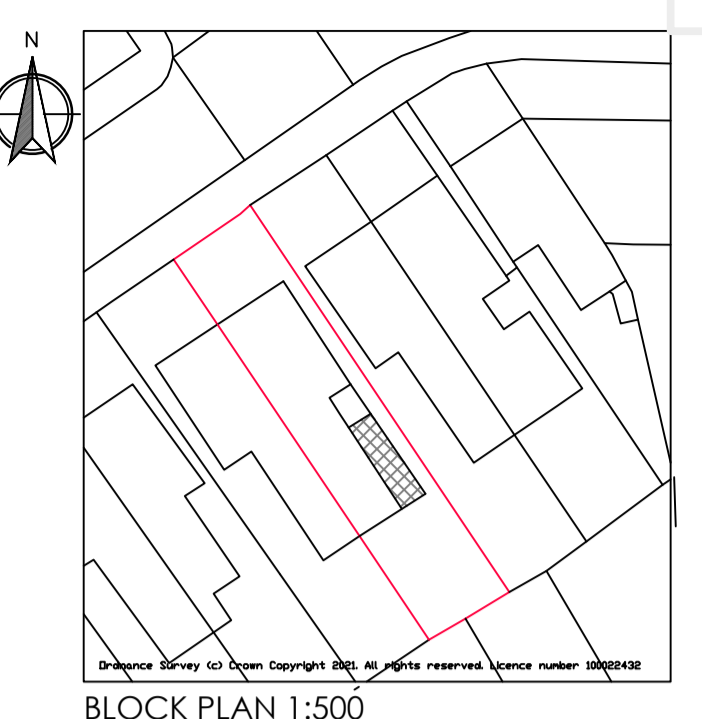


BLOCK PLAN 1:500

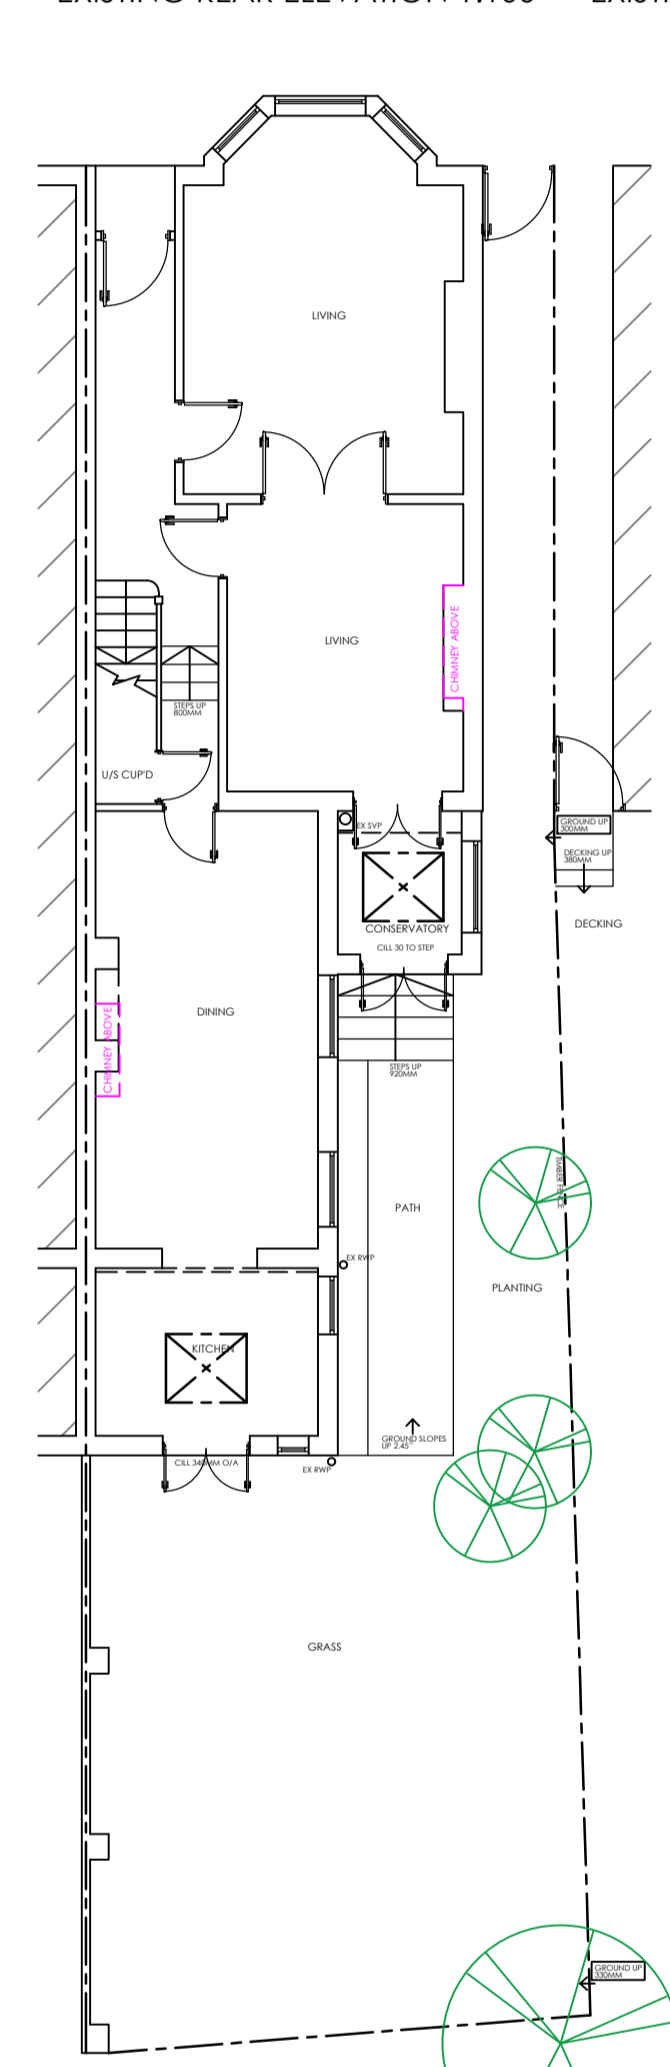


EXISTING GROUND FLOOR PLAN 1:100

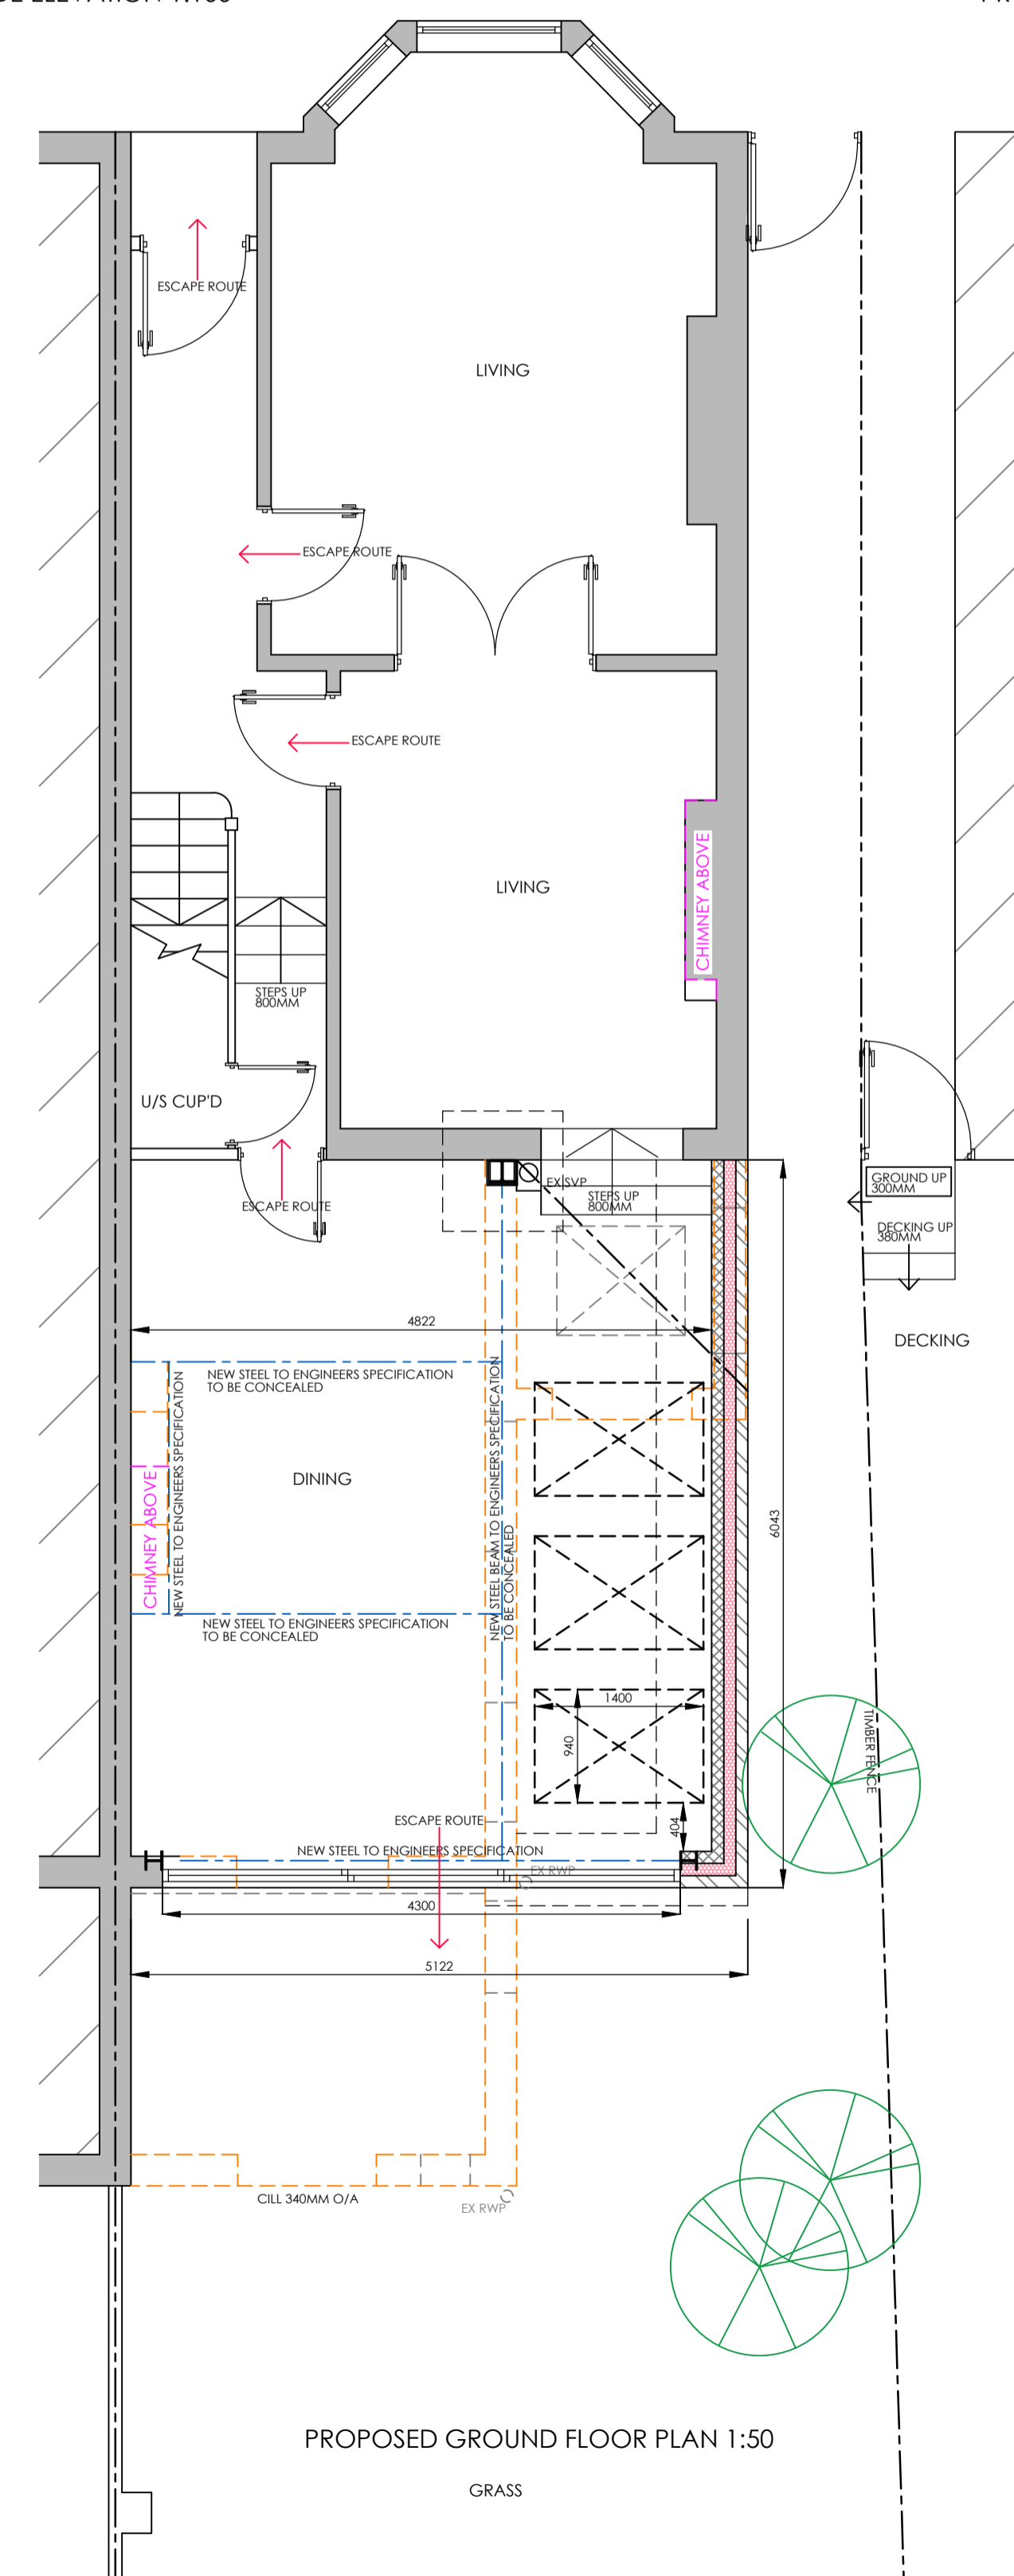


PROPOSED GROUND FLOOR PLAN 1:50

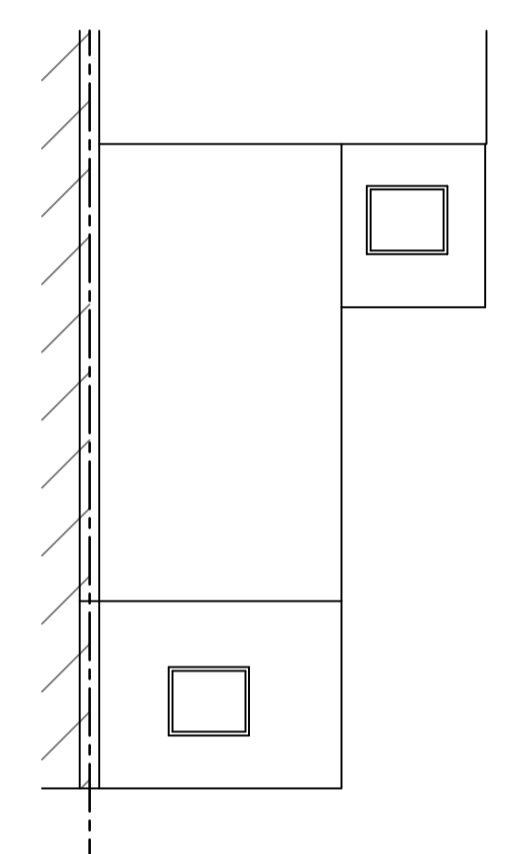


EXISTING ROOF PLAN 1:100

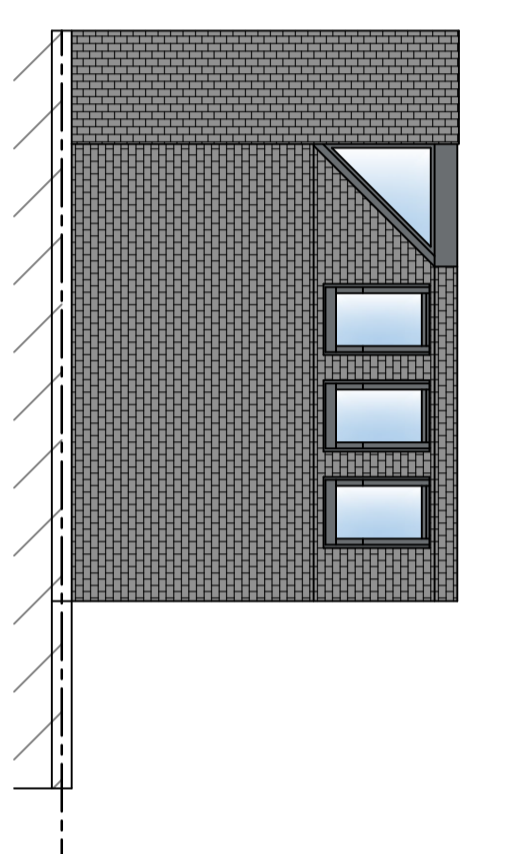


PROPOSED ROOF PLAN 1:100

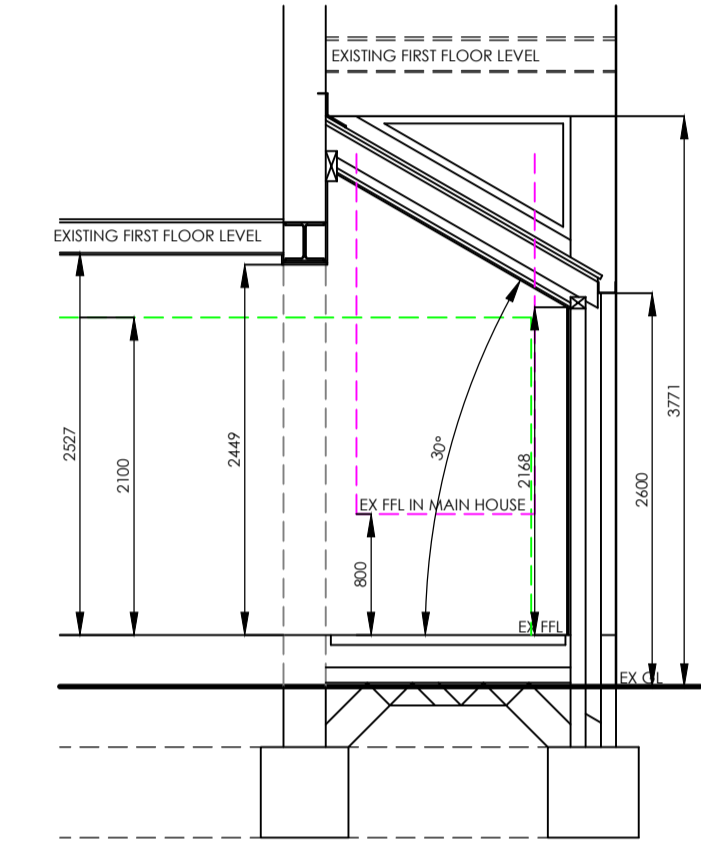

PROPOSED SECTION 1:50

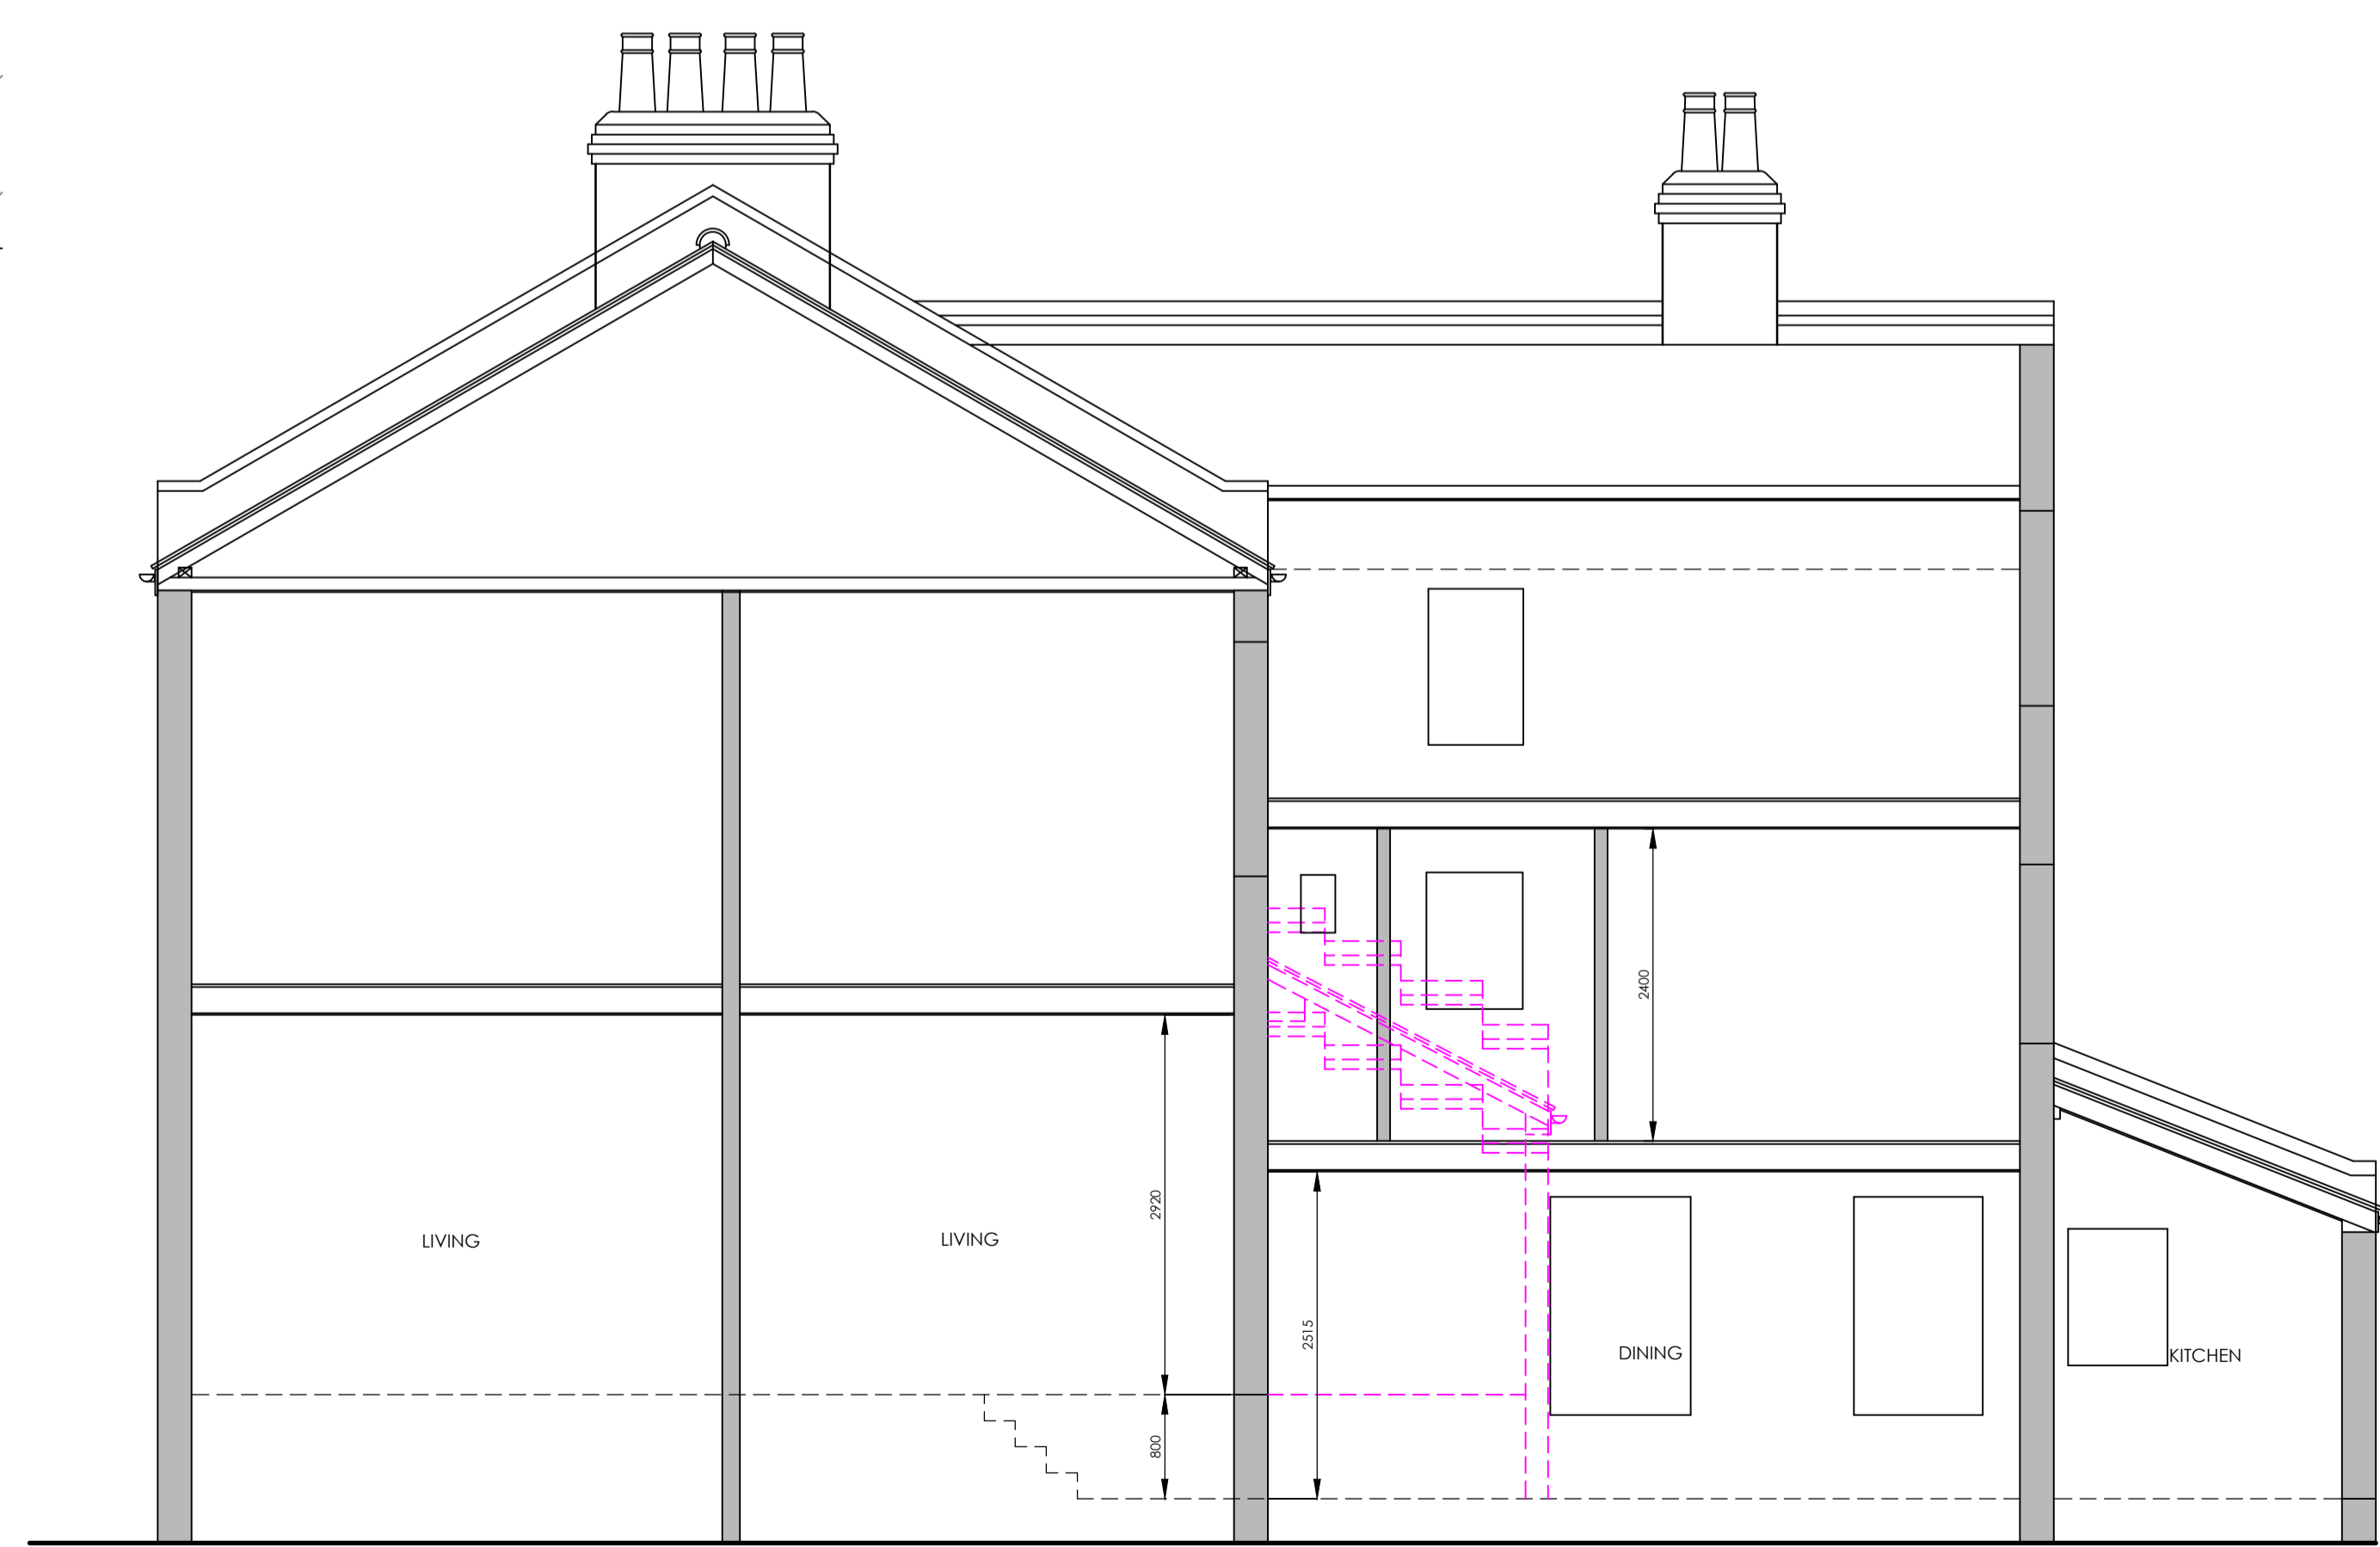

EXISTING SECTION 1:50

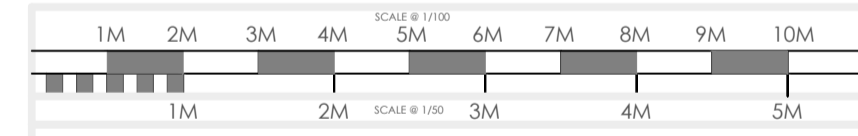

plusrooms HOME EXTENSIONS

- KITCHEN EXTENSIONS
- LOFT CONVERSIONS
- REFURBISHMENTS

REVISION:

- REV A - 28/04/21 - DOOR AMENDMENT
- REV B - 30/04/21 - CHIMNEY REMOVED
- REV C - 07/05/21 - SKYLIGHT AMENDMENT
- REV D - 11/05/21 - SKYLIGHT AMENDMENT
- REV E - 14/05/21 - PLANNING SUBMISSION

DRAWING: EXISTING AND PROPOSED FLOOR PLANS AND ELEVATIONS

DATE: MAR 21 PROJECT: PROPOSED SINGLE STOREY REAR EXTENSION

SCALE @ A1: VARIES CLIENT: MR & MRS RODWELL

DRAWING No. P21-22.1 CLIENT ADDRESS: 49 WOLFINGTON ROAD LONDON SE27 0RH

ALL PLANS TO BE CHECKED BY CONTRACTORS FOR ACCURACY AND DIMENSIONS BEFORE WORK ON SITE. ANY QUERIES MUST BE REFERRED TO DESIGNER AND DRAWINGS SHOULD BE TO CONTRACTOR'S DIMENSIONS AND TO BE REFERRED TO THE DESIGNER FOR CLARIFICATION. ANY CHANGES TO THE DRAWINGS MUST BE APPROVED BY THE DESIGNER. THE DRAWING IS FOR INFORMATION ONLY AND DOES NOT CONSTITUTE A CONTRACT. THE DRAWING IS NOT TO BE USED FOR ANY OTHER PURPOSES WITHOUT THE WRITTEN PERMISSION OF PLUSROOMS. PLUSROOMS IS NOT RESPONSIBLE FOR ANY DAMAGE TO PERSONS OR PROPERTY ARISING FROM THE USE OF THIS DRAWING. PLUSROOMS IS A REGISTERED COMPANY IN ENGLAND AND WALES. REGISTERED OFFICE: 49 WOLFINGTON ROAD, LONDON, SE27 0RH. COMPANY NUMBER: 10407028. REGISTERED OFFICE: 49 WOLFINGTON ROAD, LONDON, SE27 0RH. DIRECTORS: JAMES AND ROBERT BERRARD.



PLUS ROOMS: Alexander House, 7, oaklands gate, Northwood, HA4 3AA | T: 0800 917 7127

The Plusrooms is trading online at plusrooms.com | Company Registration No. 10407028

Registered Office: 49 Wolfington Road, London, SE27 0RH | Directors: James and Robert Berrard