


LOCATION PLAN 1/2500


© CROWN COPYRIGHT. ALL RIGHTS RESERVED  
 LICENCE NUMBER: AL100034596



0 5 10 15 20  
 METRES  
 1/500 scale @ A3

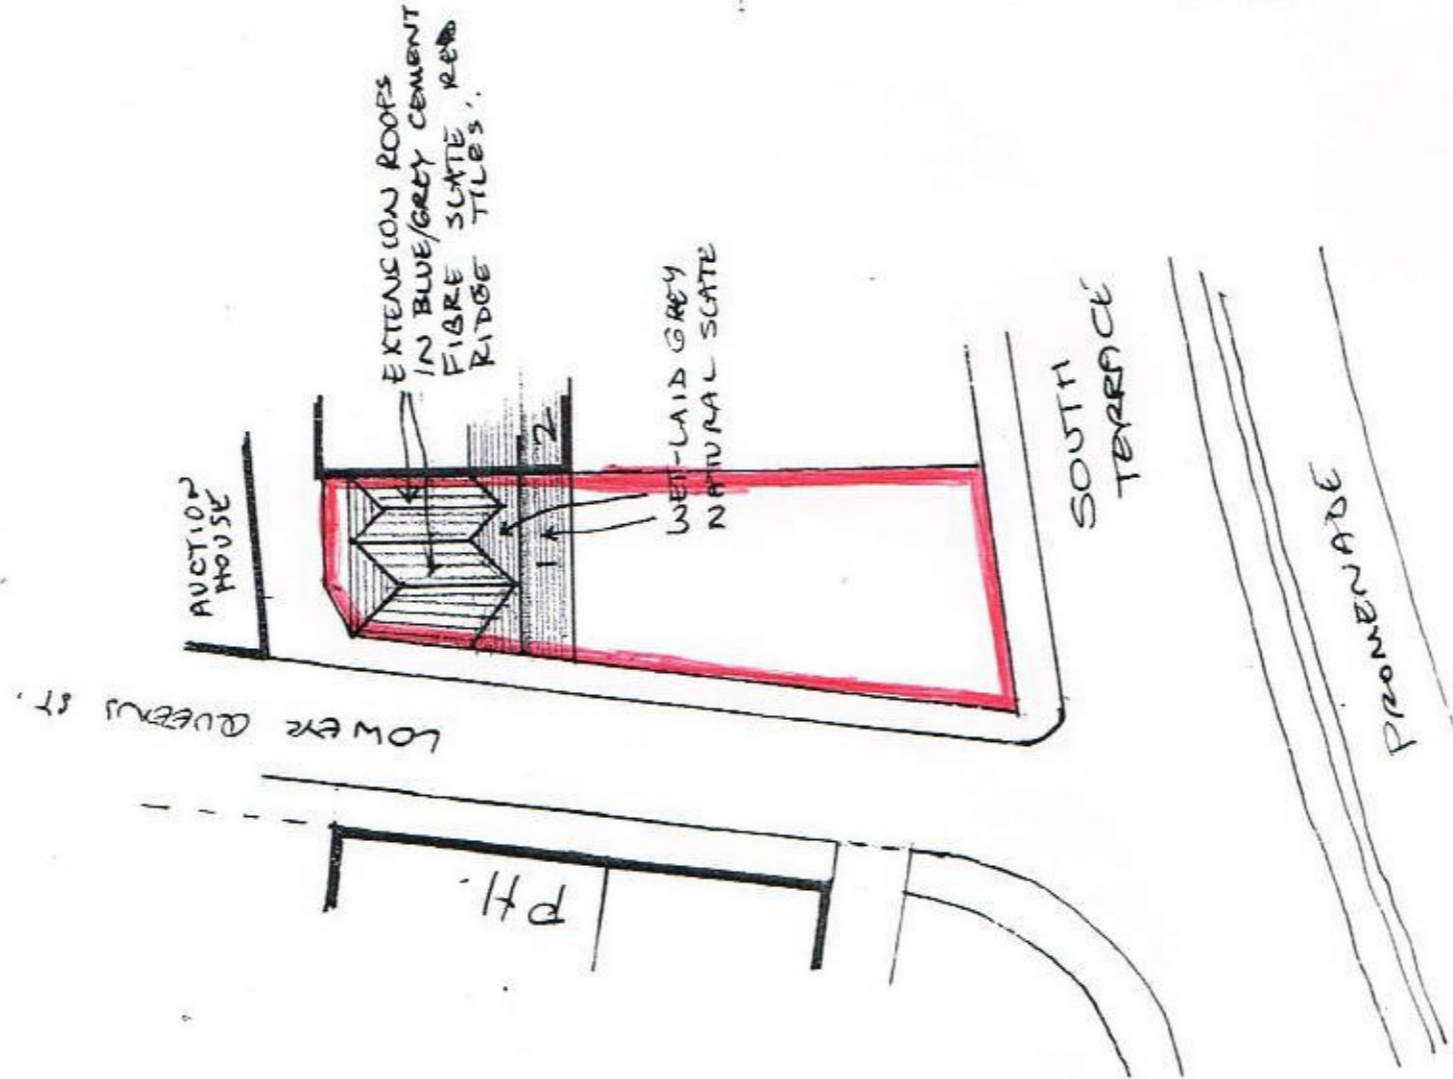

EXISTING SITE PLAN 1/500

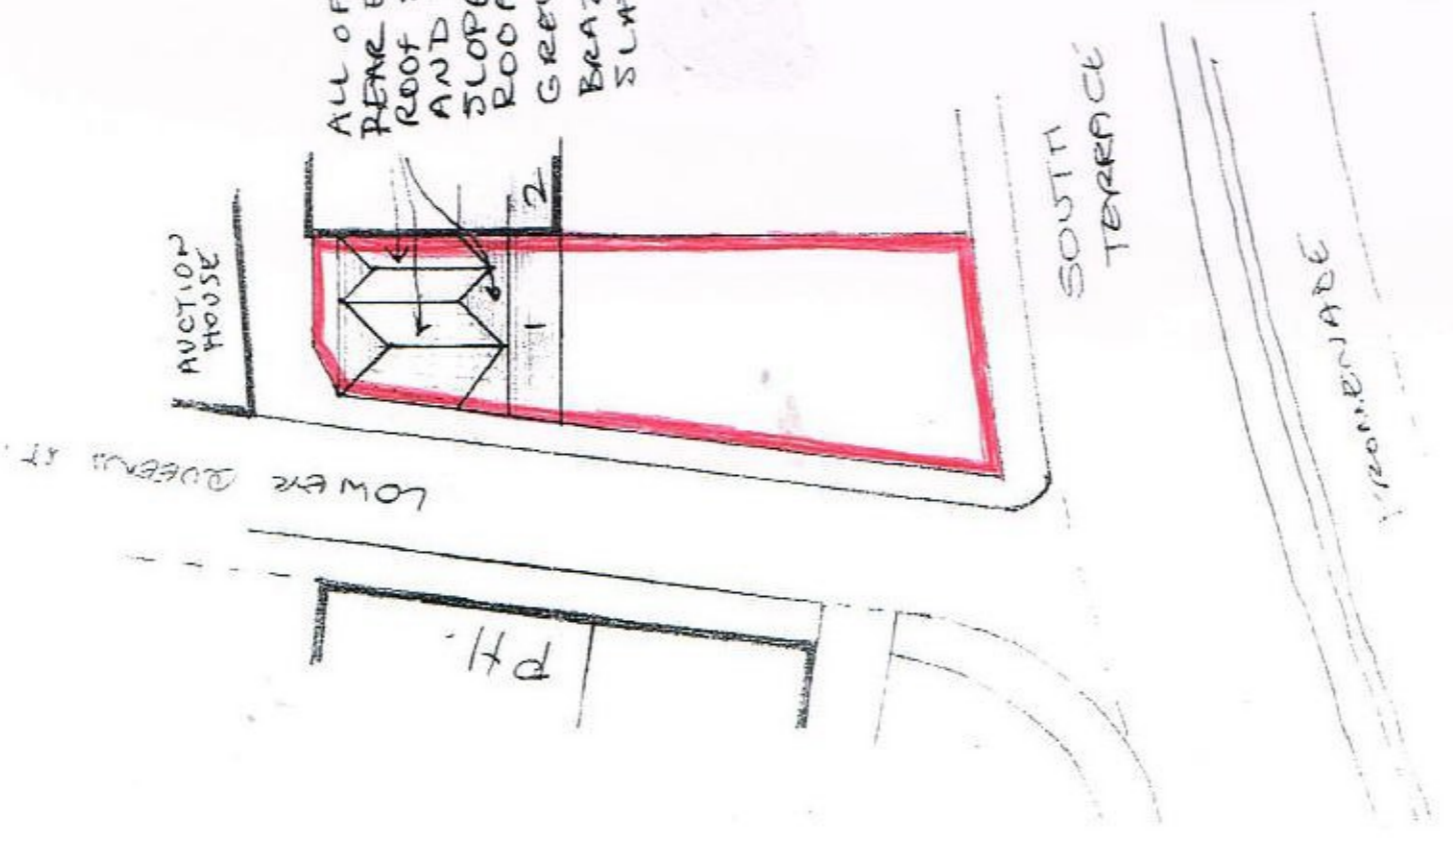

PROPOSED SITE PLAN 1/500

Amendment:  
 A' 20/5/21 NOTE ABOUT 'CLIPPED' ROOF REMOVED.

RE-ROOFING OF REAR EXTENSION ROOF SLOPES AND REAR ROOF SLOPE OF MAIN HOUSE AT 1, SOUTH TERRACE, PENANCE TR18 4 DP

Client: MS. D. LIPLEY  
 Scale: 1/500 + 1/2500 @ A3  
 Drawn: [REDACTED]  
 Dwg Title: SITE + LOCATION PLANS  
 Dwg No.: 021/21/1A'

GARY WILSON  
 Architectural Technician  
 1 Aldreath Cottages, Aldreath Road,  
 Madron, Penance,  
 Cornwall TR20 8ST  
 Tel: 01752 331432