




EXISTING REAR SOUTH-EAST ELEVATION

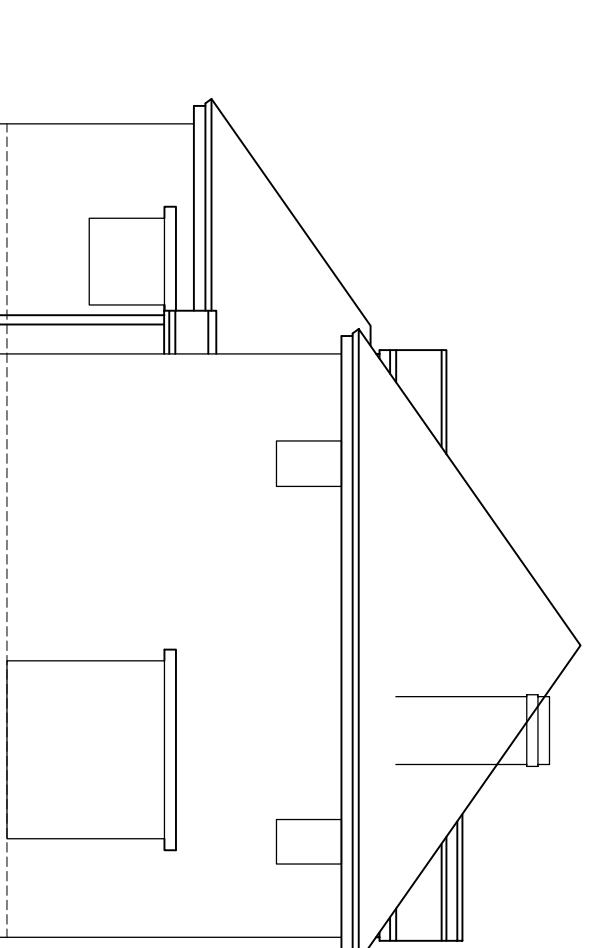

EXISTING SIDE SOUTH-WEST ELEVATION

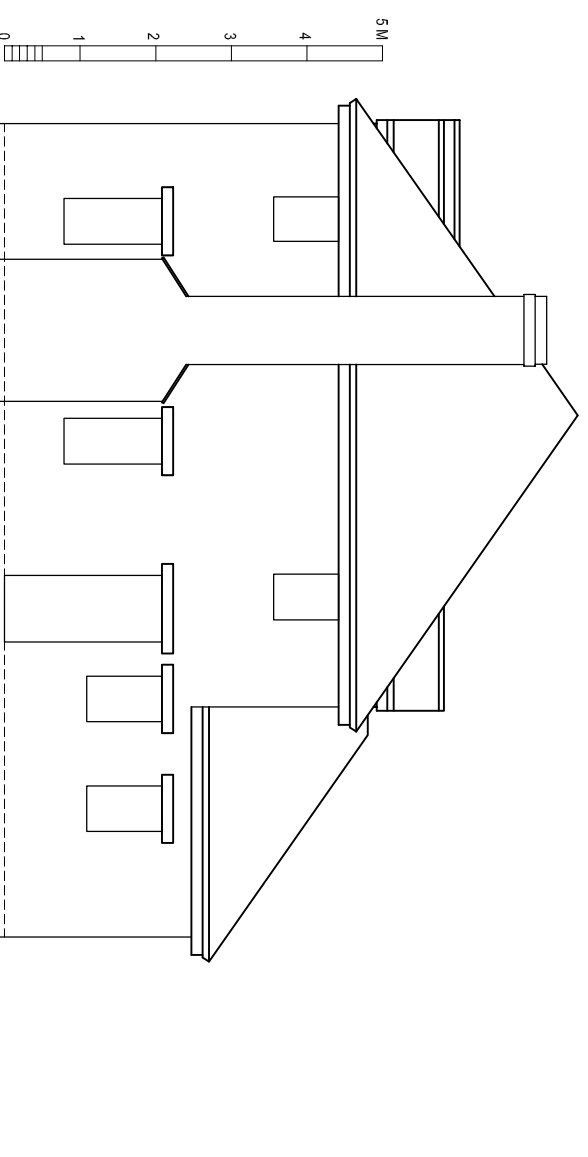

EXISTING SIDE NORTH-EAST ELEVATION

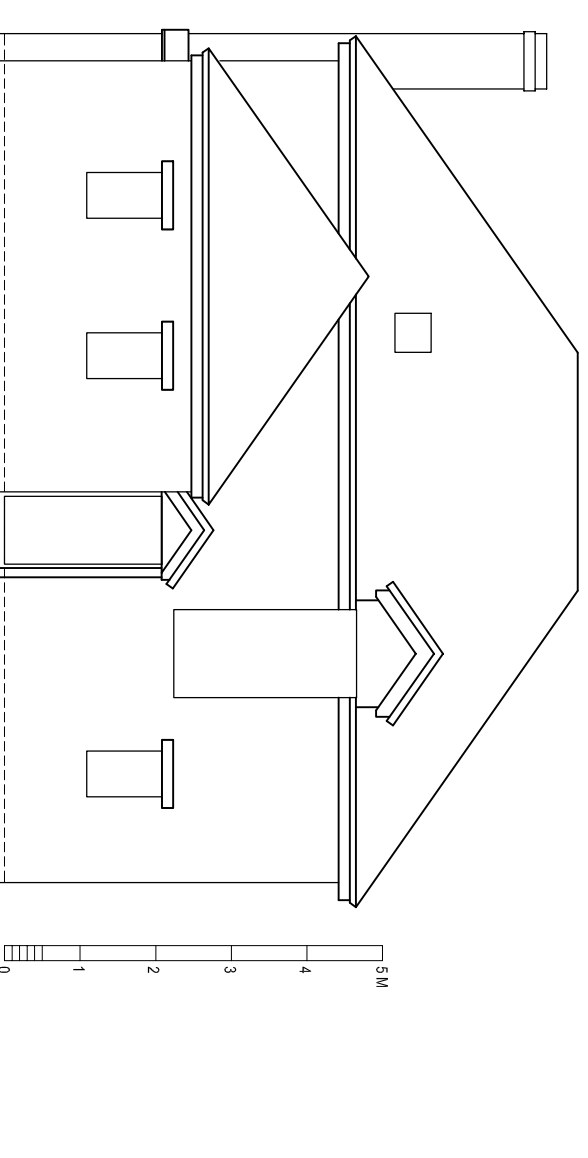

EXISTING FRONT NORTH-WEST ELEVATION

PLANNING

Planning and Building Regulations Design Consultants
 Architectural Technologists
 Local Authorities Planning Agent Group Member
 Local Authorities Building Control Partner Member
 Planning Portal Professional Status
 Landmark and Promax Member
 Planning Appeal Consultants

www.cadmonkies.co.uk
cadmonkies@btconnect.com
 01280 - 70 44 44



Head Office : The Beathouse, 19 Westminster Court,
 BRACKLEY, Northants, NN15 7ED
 London Offices : Studio A2, Headcorn Road,
 Thornton Heath, London, CR7 8DU
 Cadmonkies Studio A2 Casha Yard,
 Richmond, LONDON, TW9 0TF

CLIENT: Mr and Mrs C Taylor
ADDRESS: Pittams Farm
 Lillingstone Lovell, MK18 5AZ
CONTACT: Mrs F Taylor
SITE: Pittams Farm
 Lillingstone Lovell
 MK18 5AZ
SCHEME: Proposed Two Storey Side Extension
 and Carport with Internal and External
 Associated Works
DRAWING TITLE: Existing Plans

DATE: March 2021
SCALE: 1:100
REV: 2

DRAWING No: P/21/090/004