




Do not scale from this drawing. All dimensions to be checked on site prior to commencement of work. Check that this drawing is the latest revision, if in doubt ASK. This drawing is copyright, refer any discrepancy to GROW Design Studio Ltd. THIS PLAN HAS BEEN PREPARED FROM INFORMATION PROVIDED BY THE CLIENT AND FROM ORDNANCE SURVEY PLANS AND AS SUCH CANNOT BE RELIED UPON FOR ACCURACY OF SITE DIMENSIONS. The client is responsible for defining the correct boundaries and site ownership to GROW Design Studio Ltd, GROW Design Studio Ltd cannot be held responsible for subsequent land ownership disputes. © GROW Design Studio Ltd

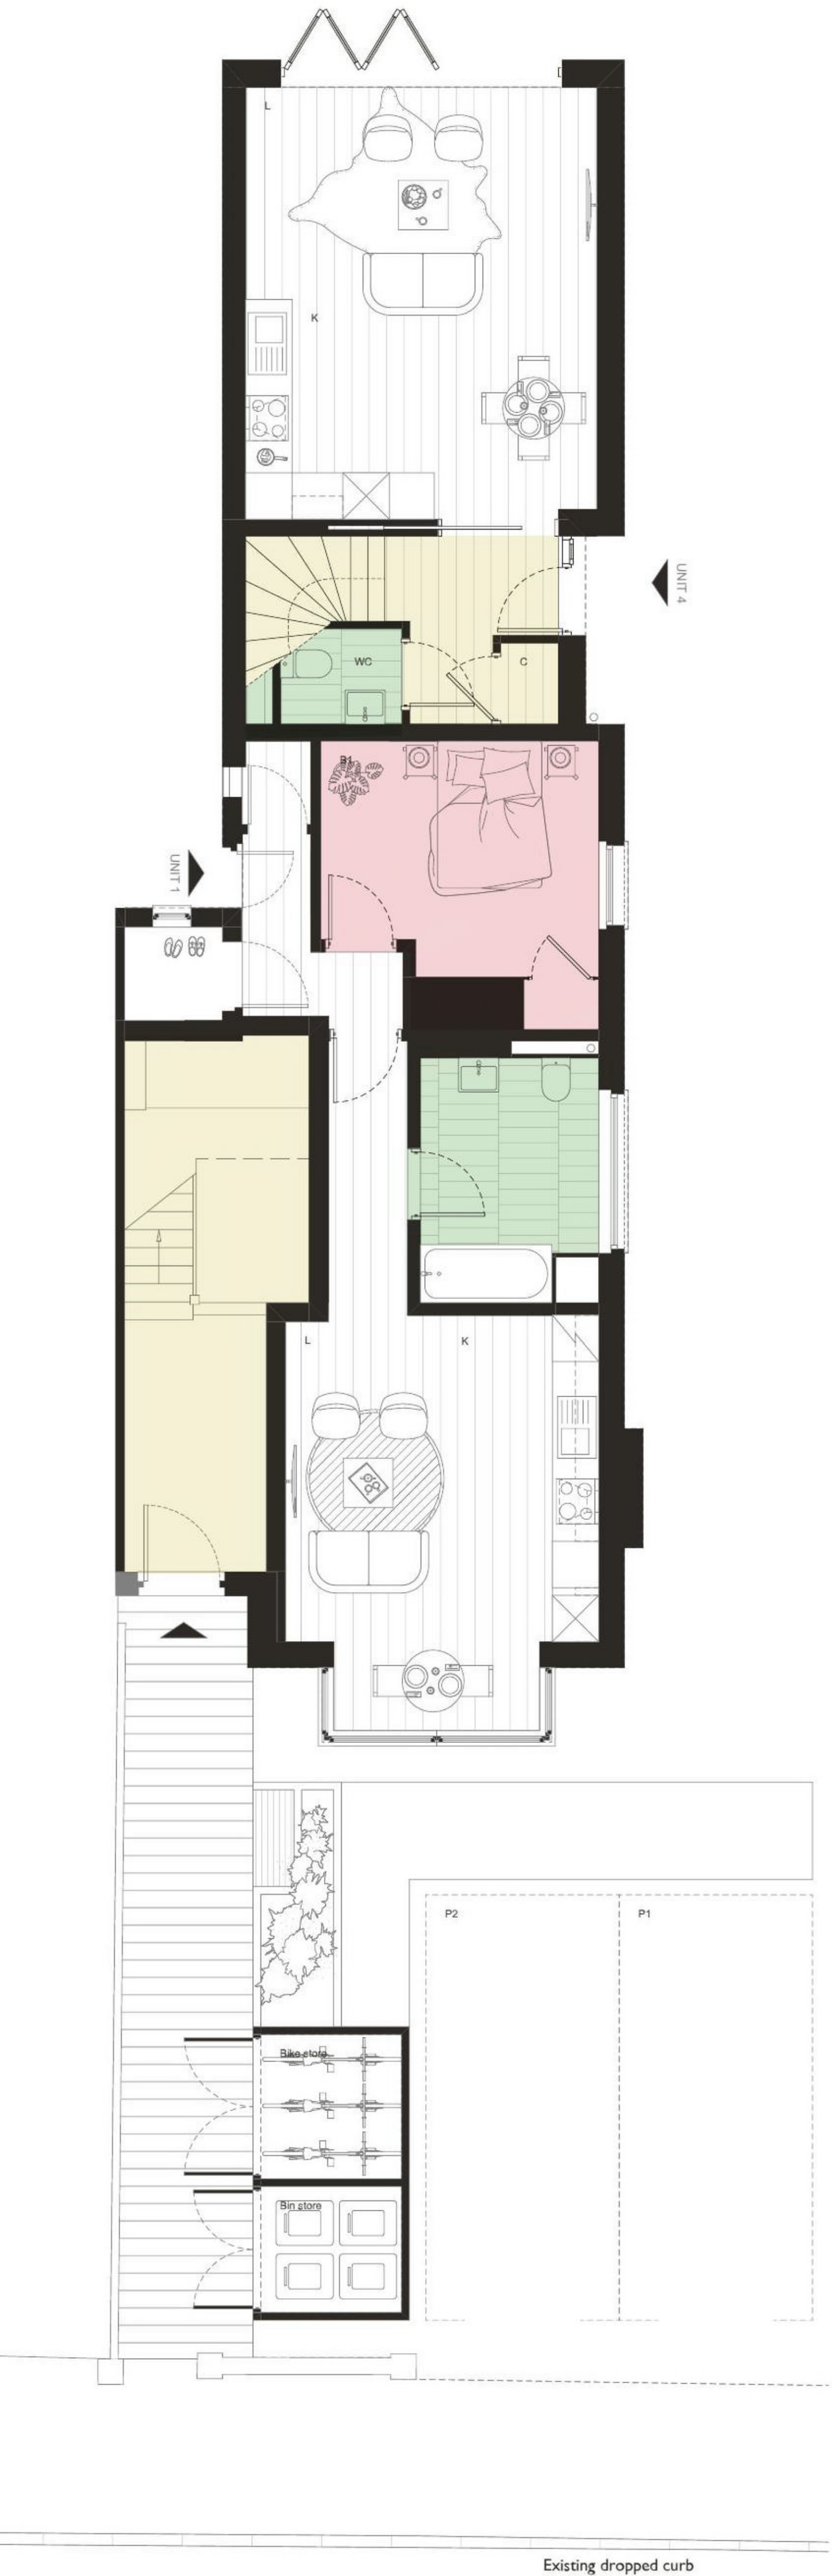

Ground floor

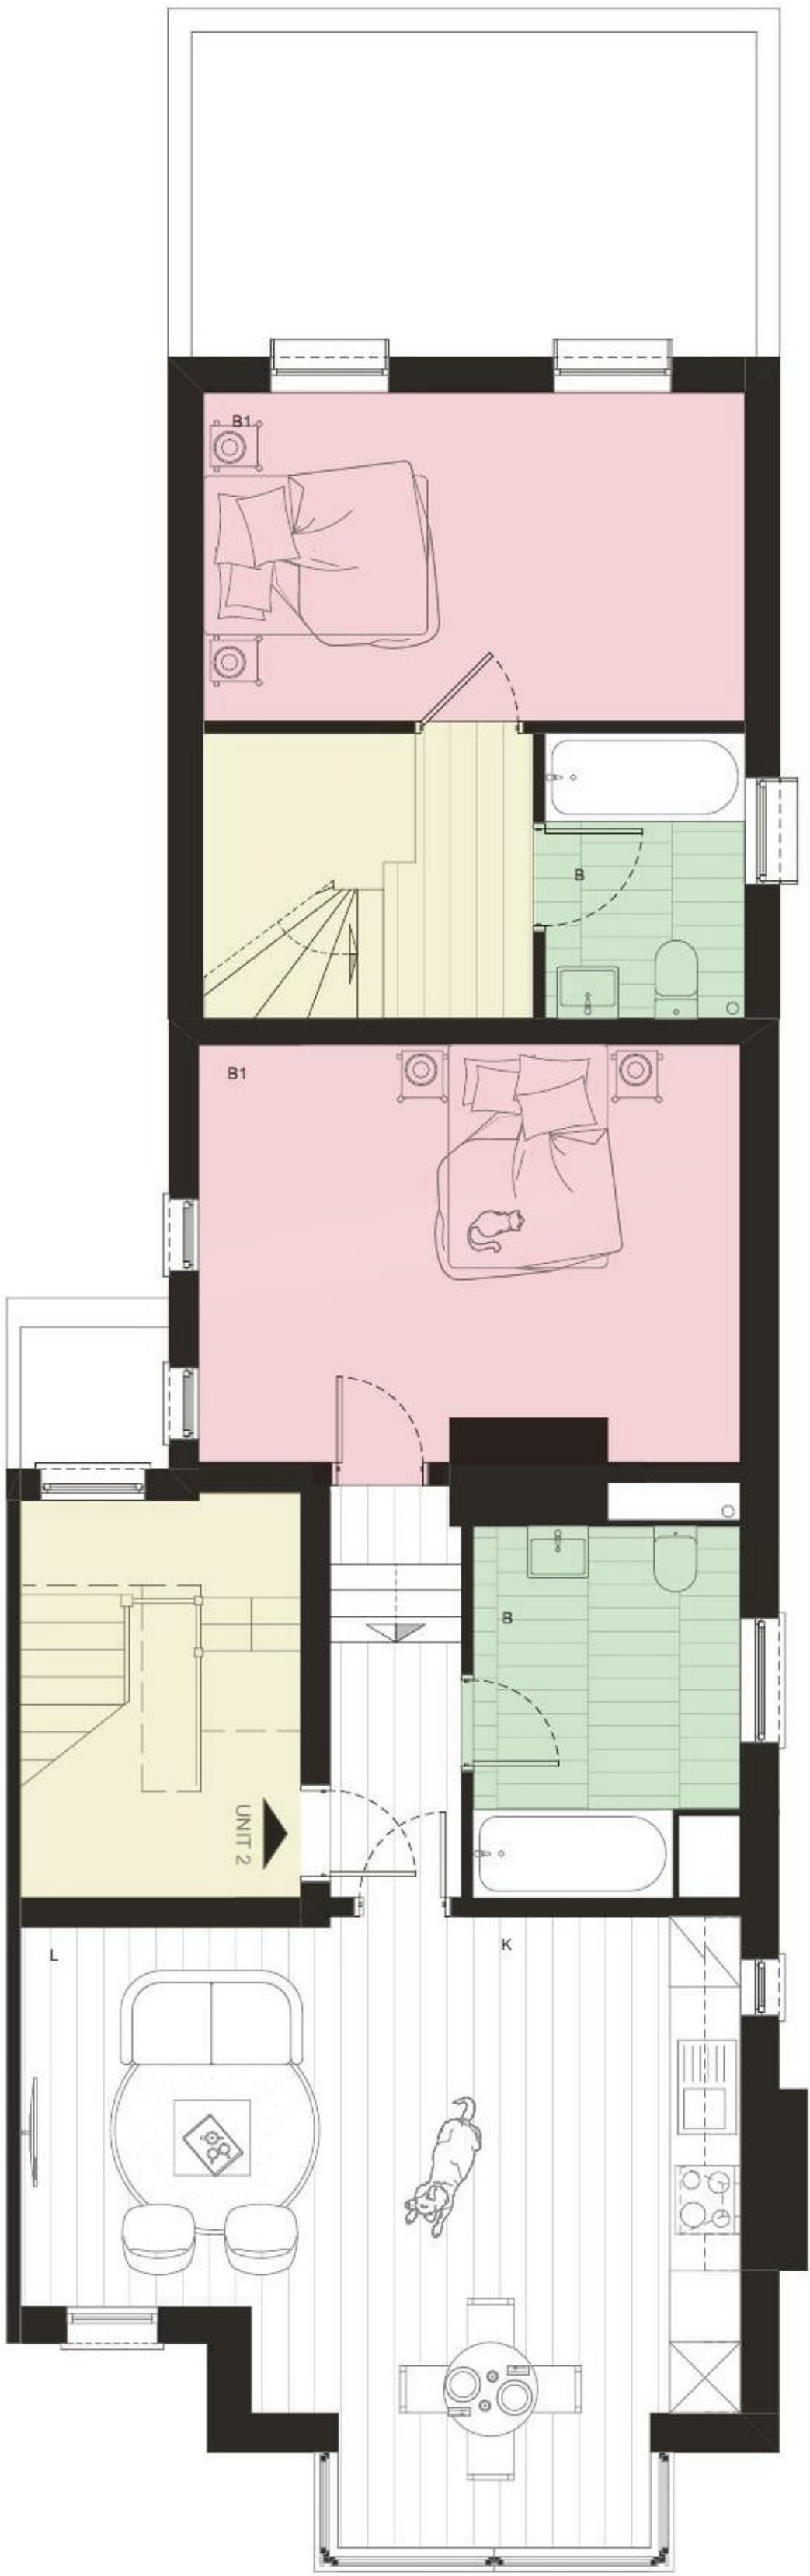

First floor

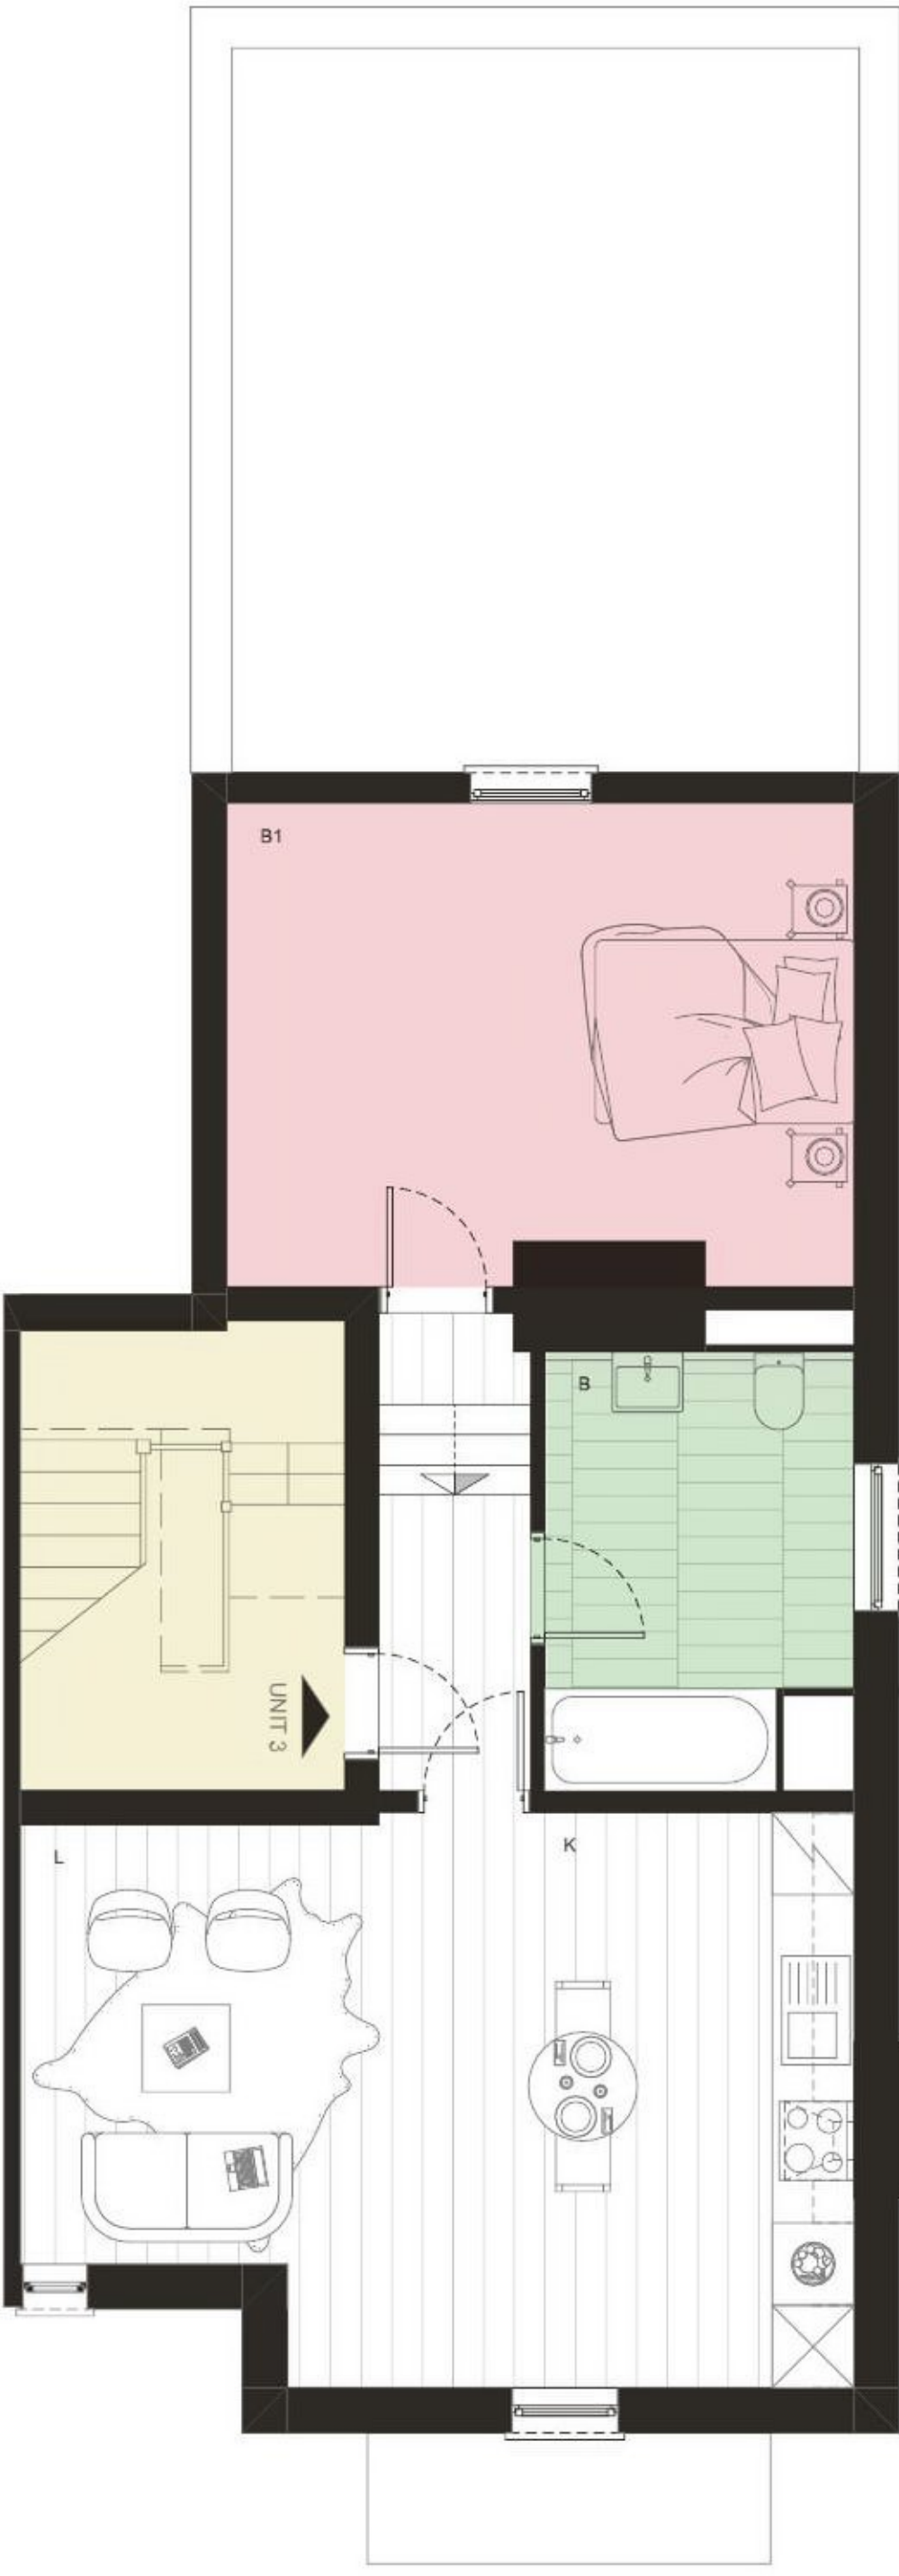

Second floor

Information -



2

Rev	Description	Date
-----	-------------	------

Client
Mark Pickett

Drawing
Proposed Floor Plans

Project
**Residential extension and conversion.
11 Hill Road, Dovercourt**

Scale
1:50 @A1

Date
Jan 2021

Drawn by
JC

Checked by
-

Job Number
843

Status
PLANNING

Drawing No. / Rev
843_A_CD_03_



GROW Design studio
Unit 14 Park Farm
Kelvedon Rd, Inworth
Colchester CO5 9SH