






LOCATION PLAN

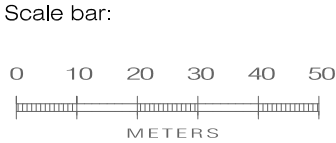

DRAWING NOTE:
 This drawing is not suitable for Construction. Local Authority Approvals will be required. Discharge of Conditions and details to be incorporated into this document after Council approval.
 All dimensions should be verified on site. Any discrepancies should be notified to the Architect. These drawings are subject to a full laser & topographical survey, as floor levels, heights and the structure, drainage, investigations etc. will alter the design and spatial arrangement. The proposal for this project will have floor & ceiling levels raised and lowered. This drawing should not be relied upon on site. This drawing has Arc 3's copyright. This project is subject to Party Wall matters, C.D.M Regulations, CIL Liability and 'Specialist Reports'. Subject to Structural Engineers details and manufacturers details.
 No encroachment of boundaries by the eaves, foundations and gutters. All materials to match existing.

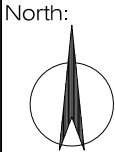

ARC 3 ARCHITECTURE
 103 STATION ROAD
 WEST WICKHAM
 KENT
 BR4 0PX
 TEL: 020 8777 4000
 E:info@arc3architecture.co.uk

Project:
 3 St. Mary's Road, Kent, BR8 7UB

Title:
 LOCATION PLAN


Notify architectural consultant for drawings and/or specification discrepancy.
 This project is subject to survey and statutory approvals.
 Copyright: this drawing must not be reproduced in whole or part without written consent. Do not scale from this drawing. Verify all dimensions on site.

Scale: 1:1250 @ A4	Date: 07.01.2021	Drawn: OH	Checked: MV
Project No.: M1879	Drawing No.: LP01	Revision:	



BLOCK PLAN


DRAWING NOTE:
 This drawing is not suitable for Construction. Local Authority Approvals will be required. Discharge of Conditions and details to be incorporated into this document after Council approval.
 All dimensions should be verified on site. Any discrepancies should be notified to the Architect. These drawings are subject to a full laser & topographical survey, as floor levels, heights and the structure, drainage, investigations etc. will alter the design and spatial arrangement. The proposal for this project will have floor & ceiling levels raised and lowered. This drawing should not be relied upon on site. This drawing has Arc 3's copyright. This project is subject to Party Wall matters, C.D.M Regulations, CIL Liability and 'Specialist Reports'. Subject to Structural Engineers details and manufacturers details. No encroachment of boundaries by the eaves, foundations and gutters. All materials to match existing.

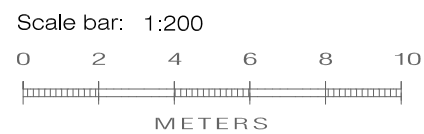

ARC 3 ARCHITECTURE
 103 STATION ROAD
 WEST WICKHAM
 KENT
 BR4 0PX
 TEL: 020 8777 4000
 E: info@arc3architecture.co.uk


Project: 3 St. Mary's Road, Kent, BR8 7UB		Title: BLOCK PLAN			
Scale: 1:200 @ A3	Date: 07.01.2021	Drawn: OH	Checked: MV		
Project No.: M1879	Drawing No.: BP01	Revision:			

Notify architectural consultant for drawings and/or specification discrepancy.
 This project is subject to survey and statutory approvals.
 Copyright: this drawing must not be reproduced in whole or part without written consent. Do not scale from this drawing. Verify all dimensions on site.

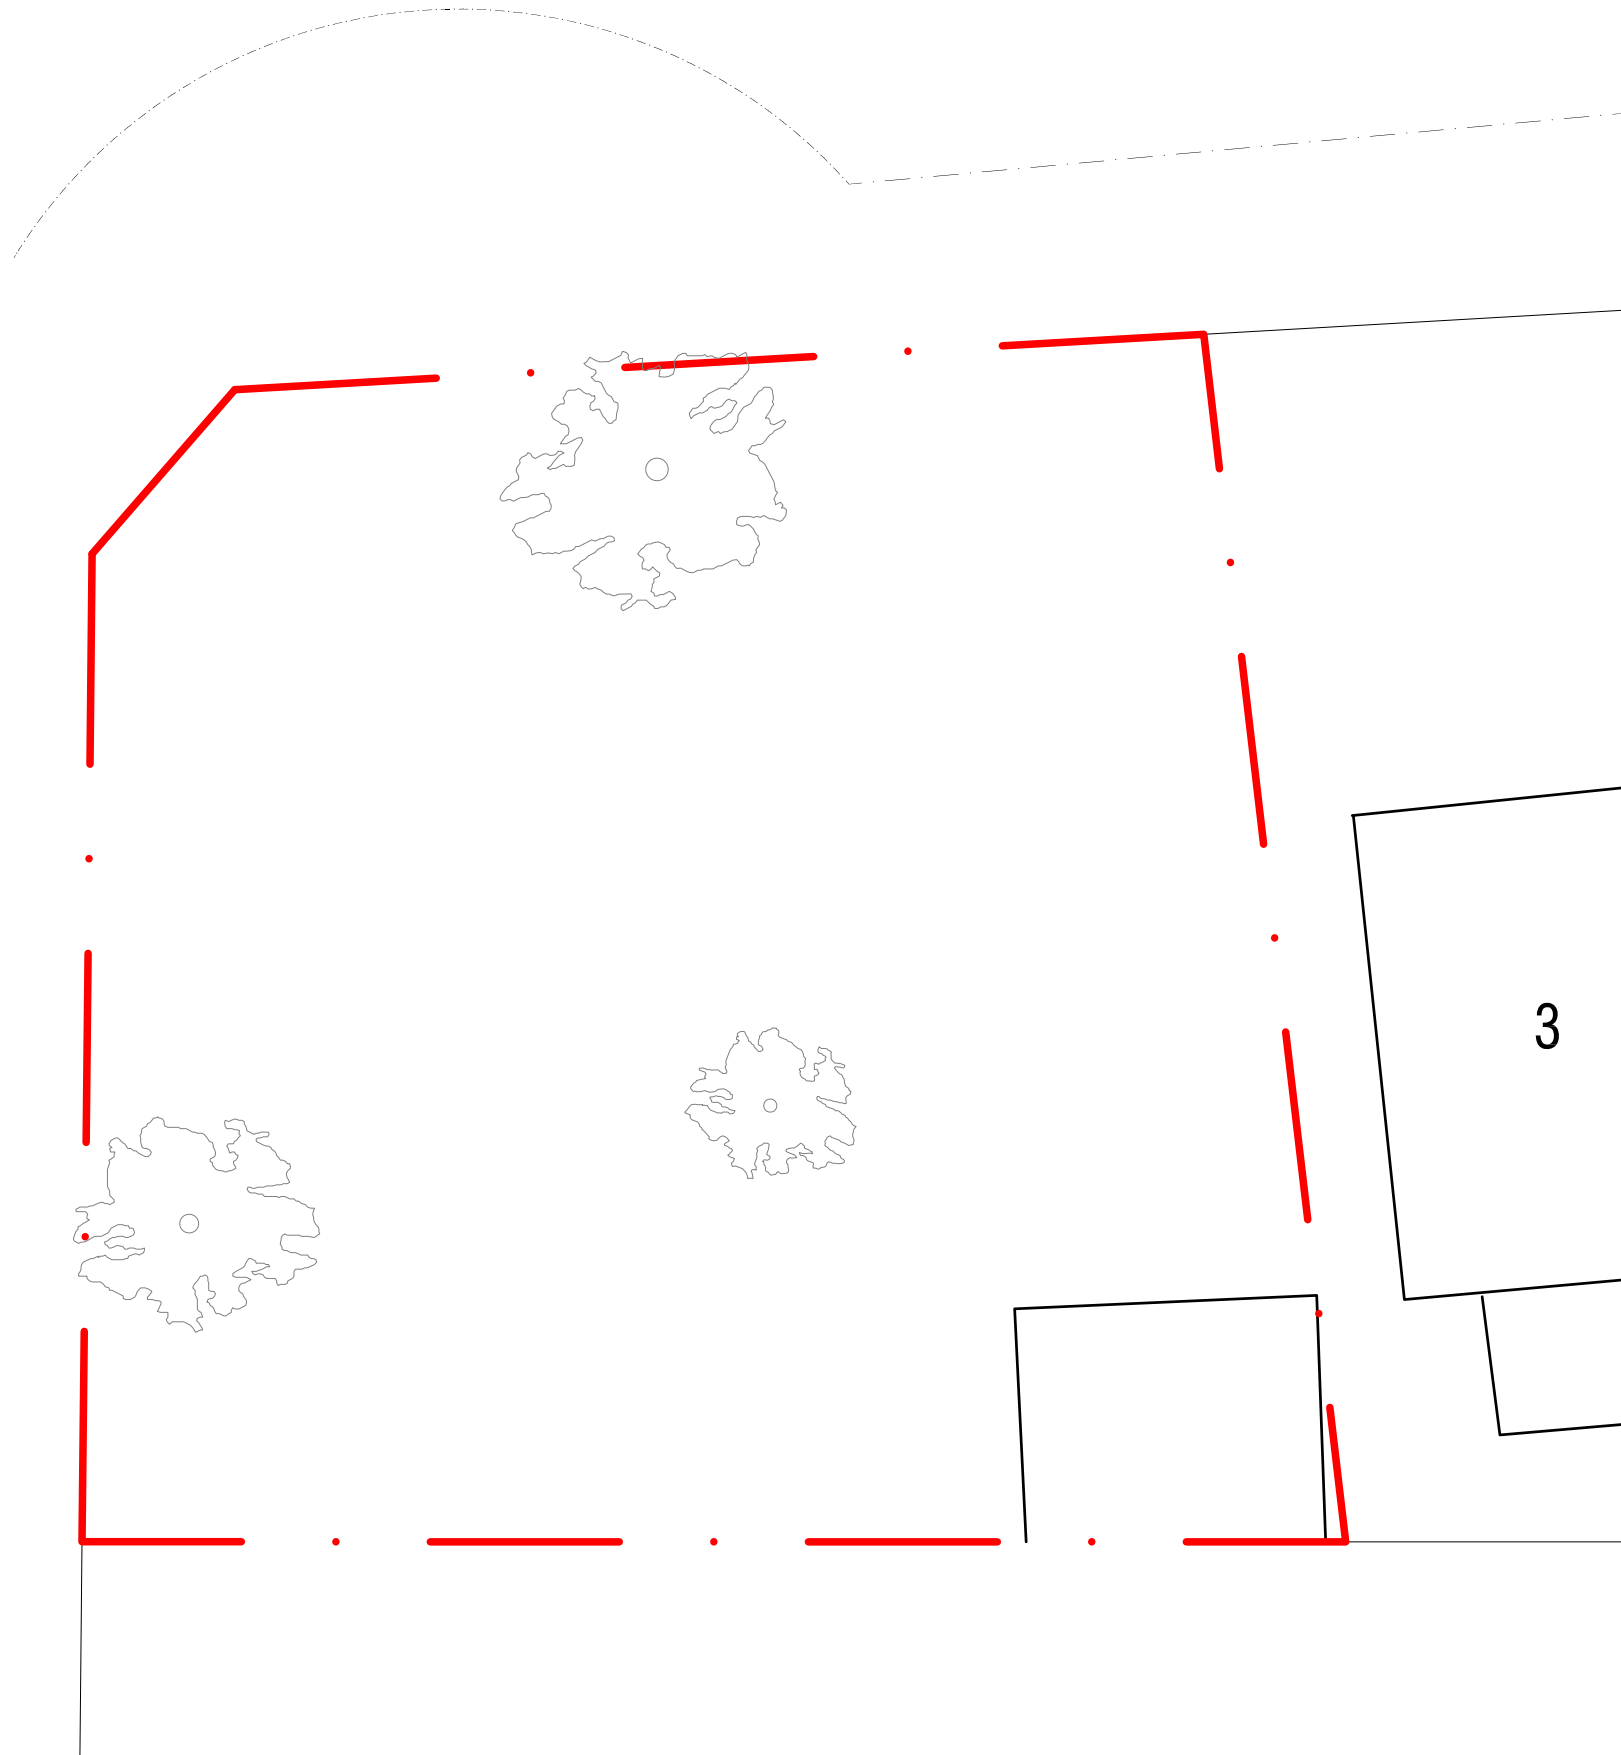

EXISTING GROUND FLOOR PLAN

DRAWING NOTE:
 This drawing is not suitable for Construction. Local Authority Approvals will be required. Discharge of Conditions and details to be incorporated into this document after Council approval.
 All dimensions should be verified on site. Any discrepancies should be notified to the Architect. These drawings are subject to a full laser & topographical survey, as floor levels, heights and the structure, drainage, investigations etc. will alter the design and spatial arrangement. The proposal for this project will have floor & ceiling levels raised and lowered. This drawing should not be relied upon on site. This drawing has Arc 3's copyright. This project is subject to Party Wall matters, C.D.M Regulations, CIL Liability and 'Specialist Reports'. Subject to Structural Engineers details and manufacturers details. No encroachment of boundaries by the eaves, foundations and gutters. All materials to match existing.

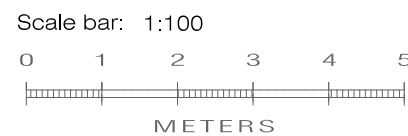

ARC 3 ARCHITECTURE
 103 STATION ROAD
 WEST WICKHAM
 KENT
 BR4 0PX
 TEL: 020 8777 4000
 E: info@arc3architecture.co.uk

Project:		Title:	
3 St. Mary's Road, Kent, BR8 7UB		EXISTING PLANS	
Scale:	Date:	Drawn:	Checked:
1:100 @ A3	07.01.2021	OH	MV
Project No.:	Drawing No.:	Revision:	
M1879	101		

Notify architect for drawings and/or specification discrepancy.
 This project is subject to survey and statutory approvals.
 Copyright: this drawing must not be reproduced in whole or part without written consent. Do not scale from this drawing. Verify all dimensions on site.