



10m 9m 8m 7m 6m 5m 4m 3m 2m 1m 0  
Scale 1:100




ELEVATIONS

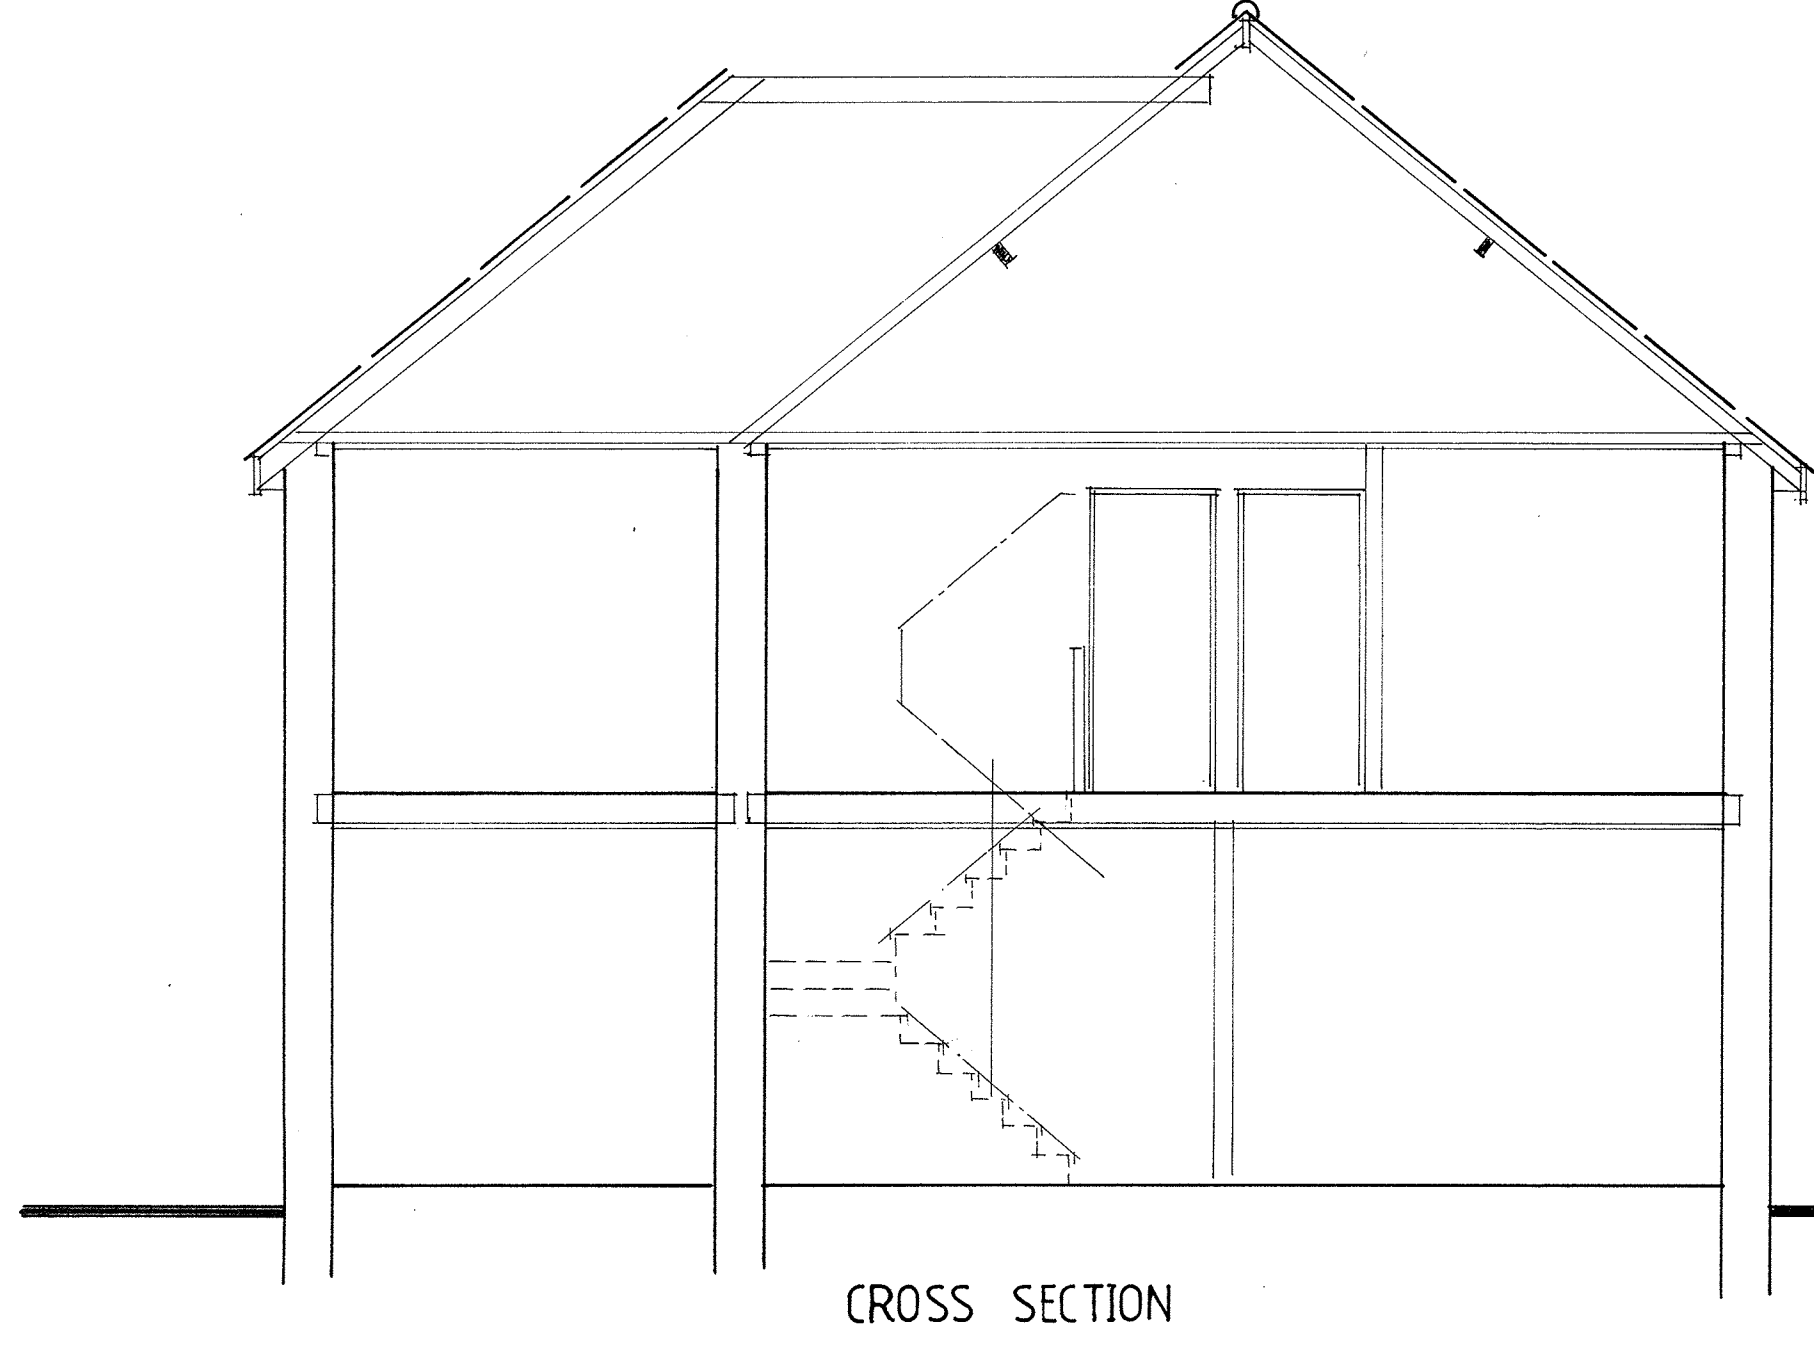


CROSS SECTION

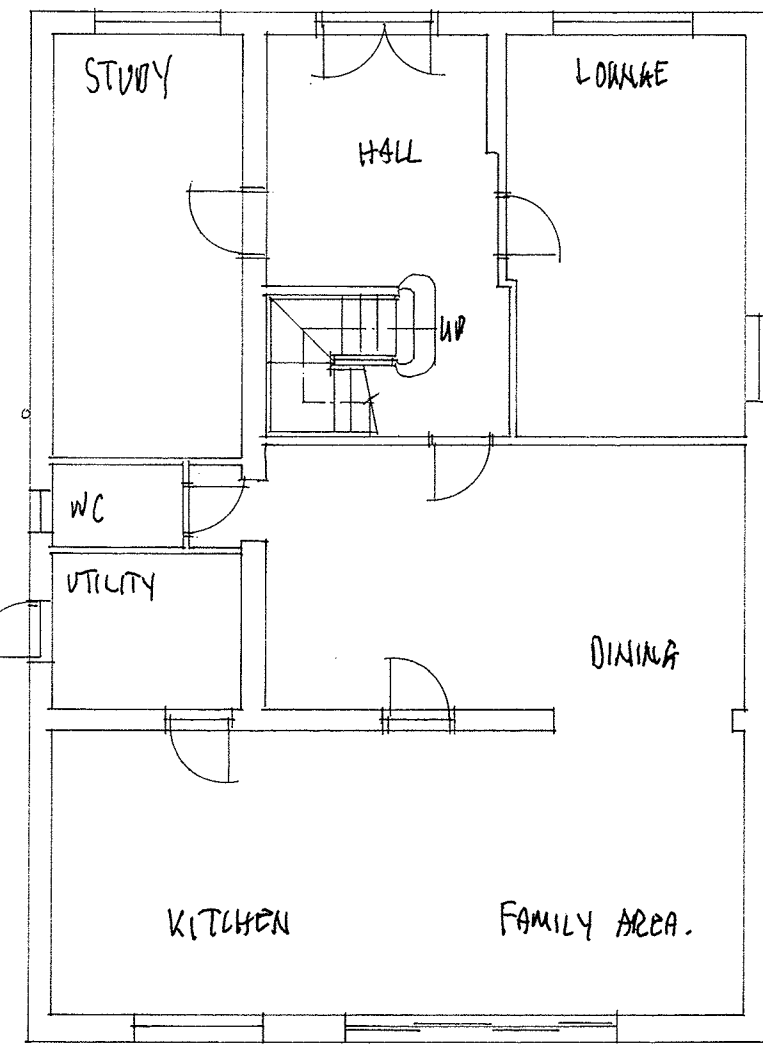


GROUND FLOOR PLAN

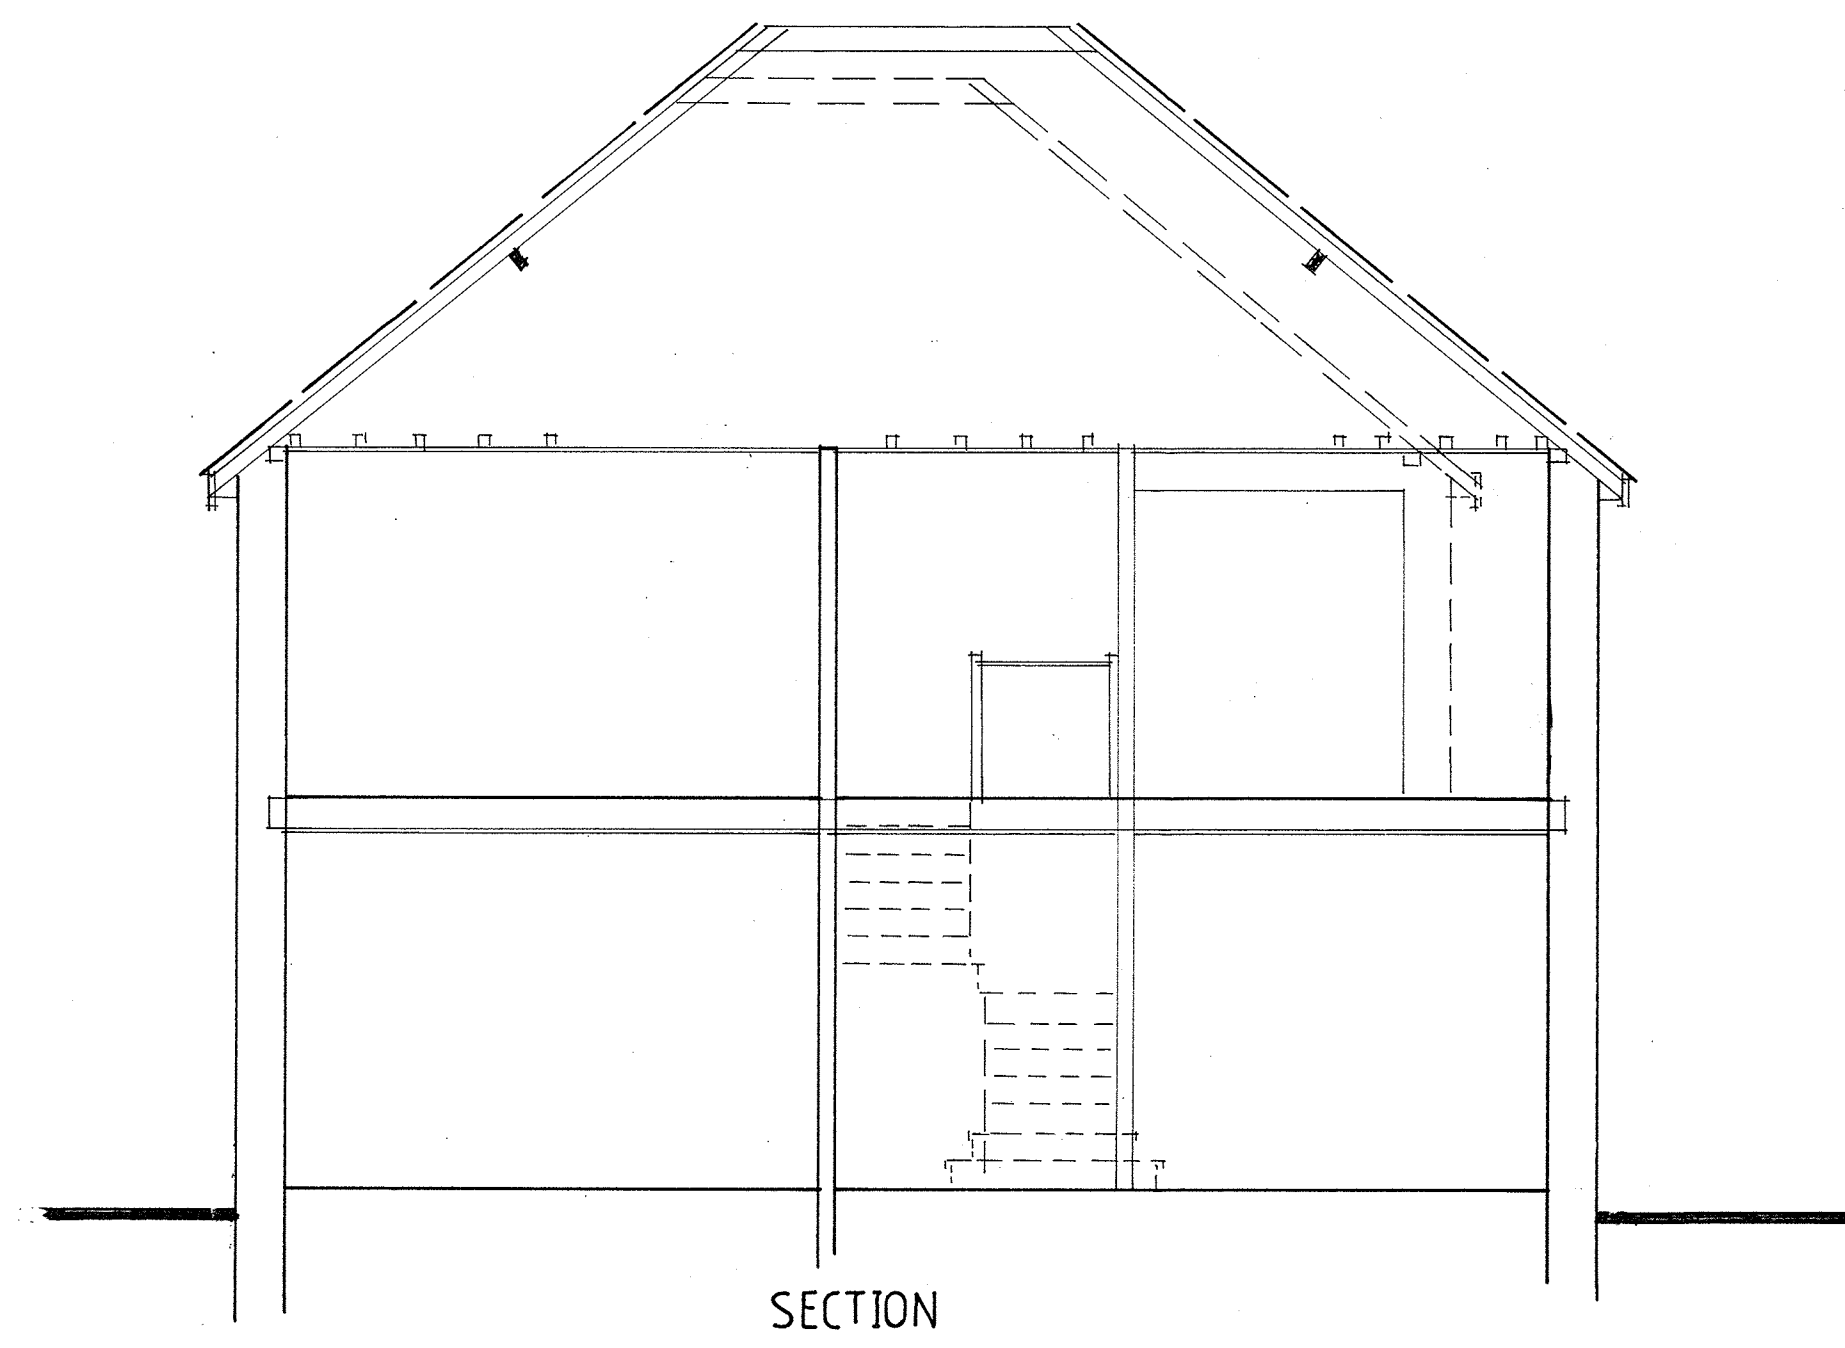

SECTION

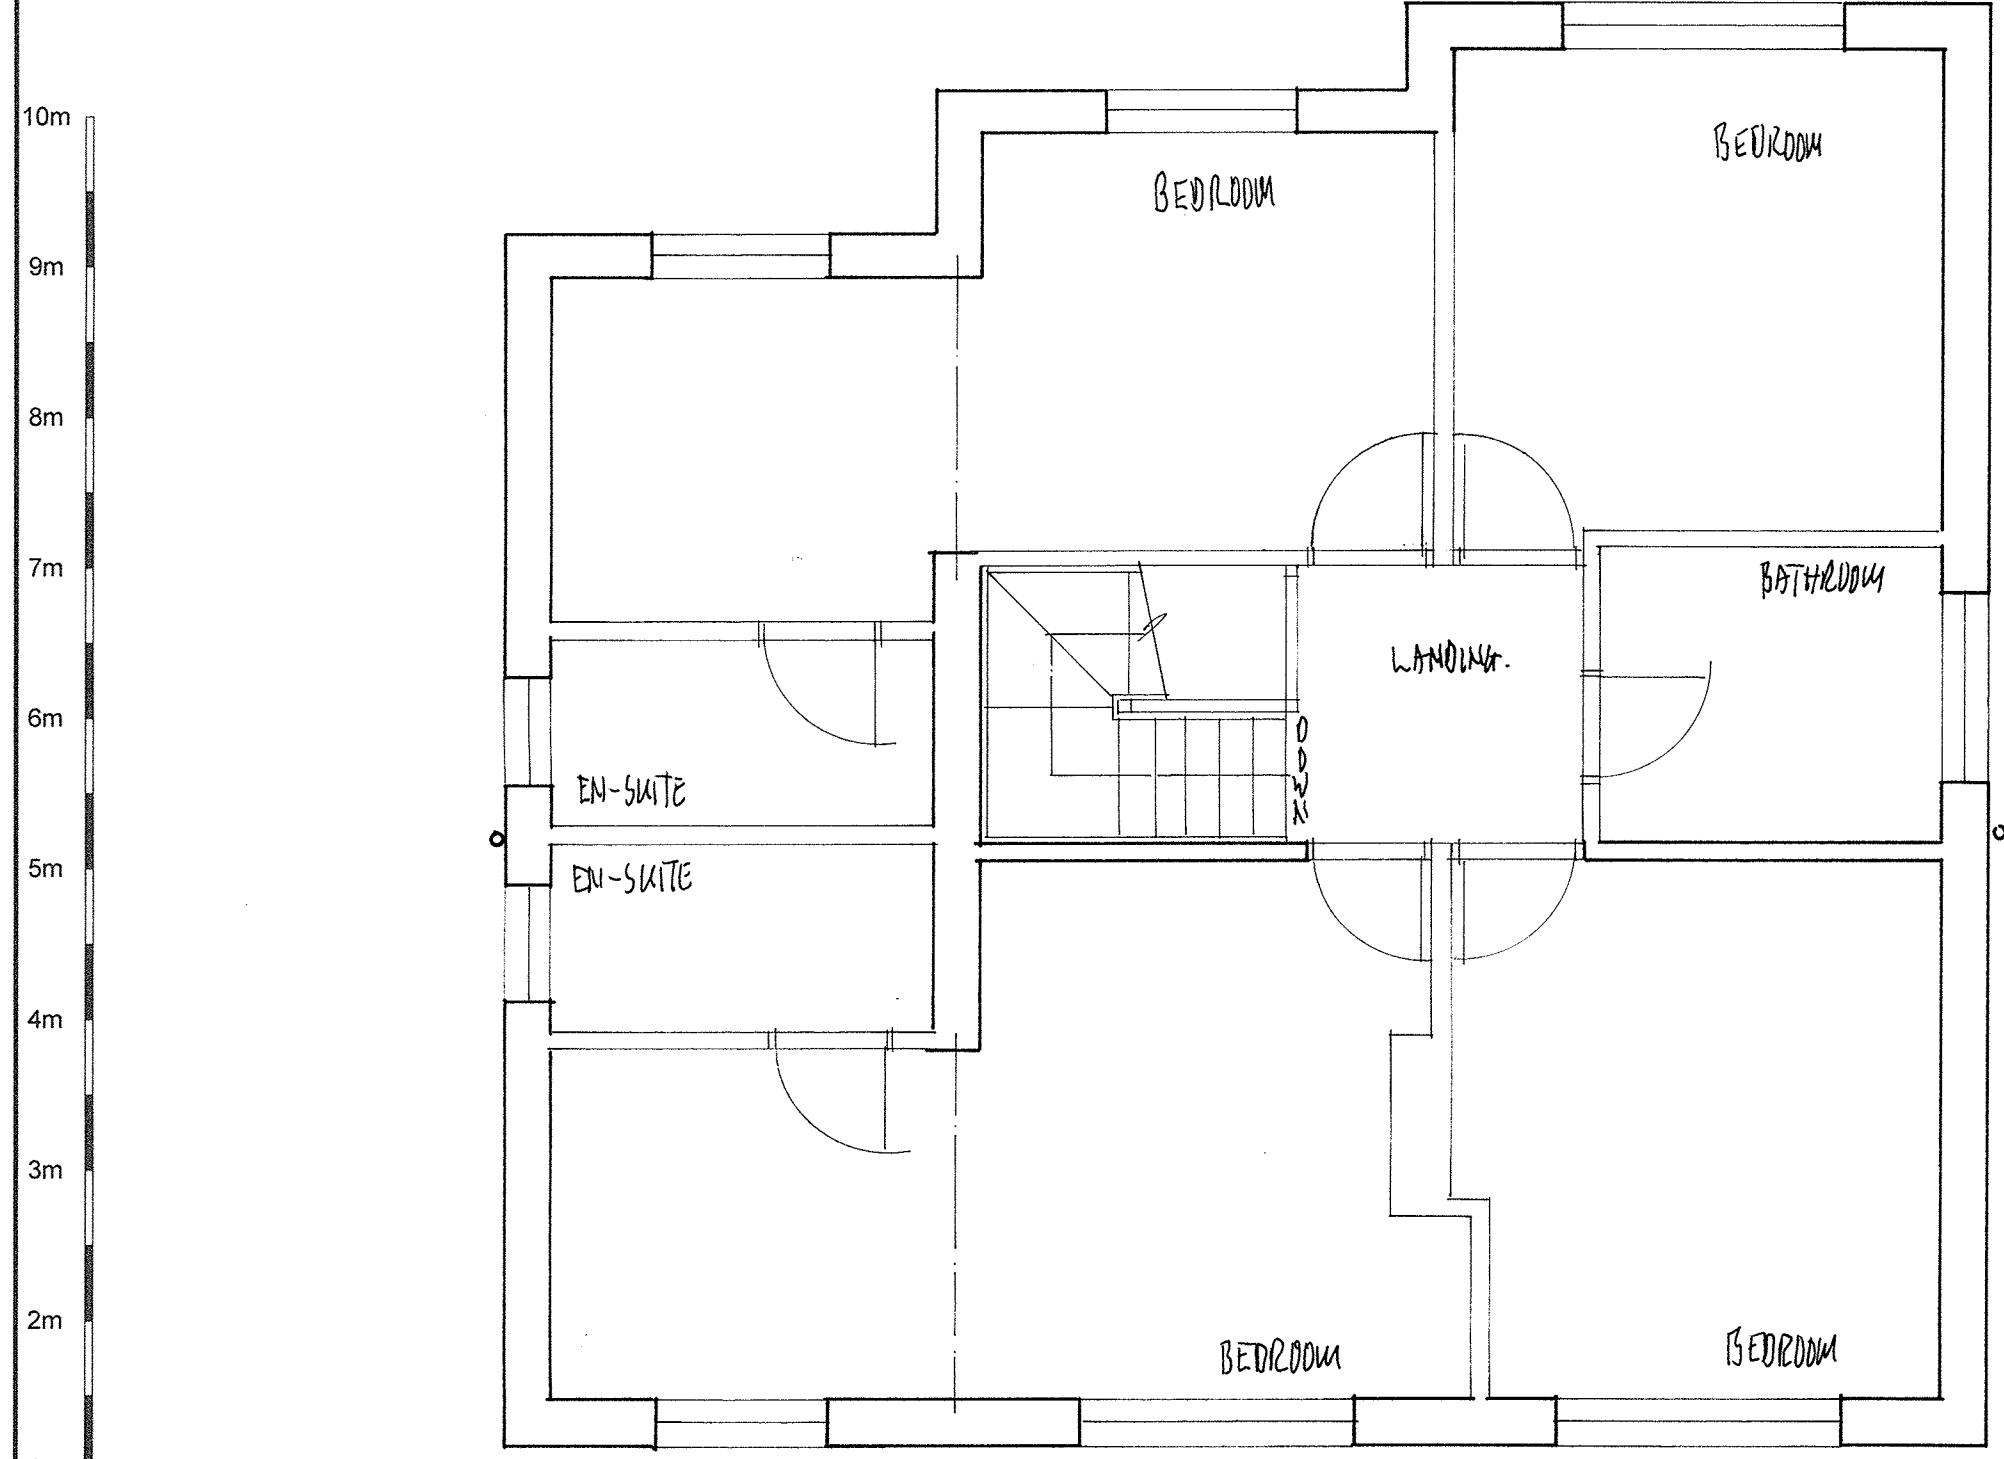

FIRST FLOOR PLAN

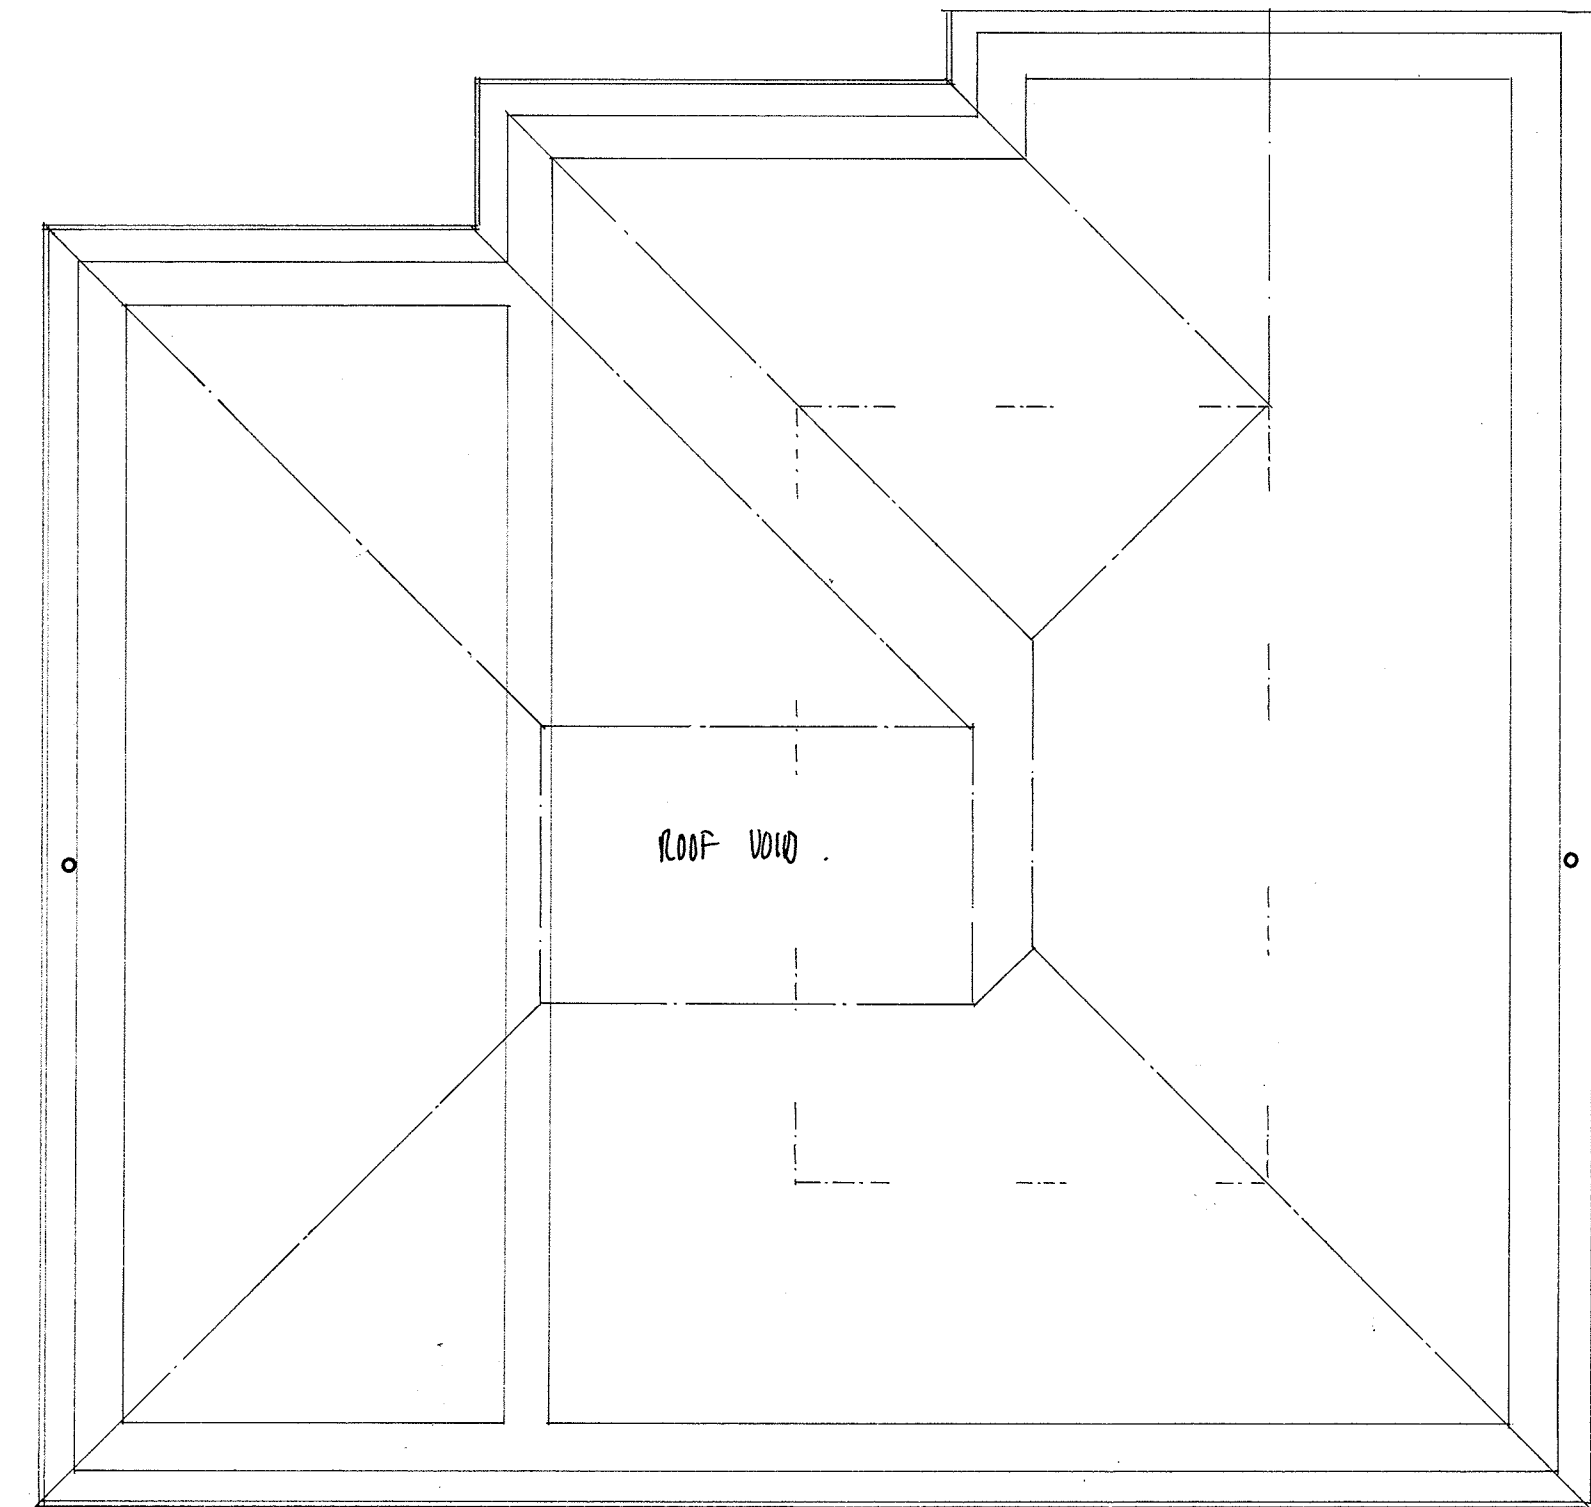

ROOF PLAN

EXISTING FLOOR PLANS, SECTION & ELEVATIONS			
AMENDMENTS	DATE		
PROPOSED LOFT CONVERSION AT: 29 Buckland Road Ewell Sutton. SM2 7LL. FOR: Mr MORSHED.			
CONTRACT No	PT62136	SHEET SIZE A1	
Scale	1:50, 1:100	Date	Feb '21
Dwg No	EXISTING	SS10268	

Elite Econoloft Ltd ©  
The Loft Conversion Authority

NB: Clients are hereby advised that a Party Wall Agreement is required under the Party Wall Act 1997. Prior to commencement of works on site. Please contact for further advice or clarification as necessary.