


All work to comply with building regulations and planning consent.
 Workmanship and materials to comply with British standards and code of practice.
 Scaled dimensions are approximate, take exact dimensions from site.
 This drawing was prepared for local authority approval and not as a working drawing.
LOCAL AUTHORITY MAY SCALE THE DRAWING
 Any deviation from the drawing to be agreed with the local authority.
 Any queries to be agreed prior to construction.
 See separate details for Structural engineers calculations.




PROPOSED SIDE ELEVATION (EAST) 1:50 AT A1

PROPOSED FRONT ELEVATION (NORTH) 1:50 AT A1

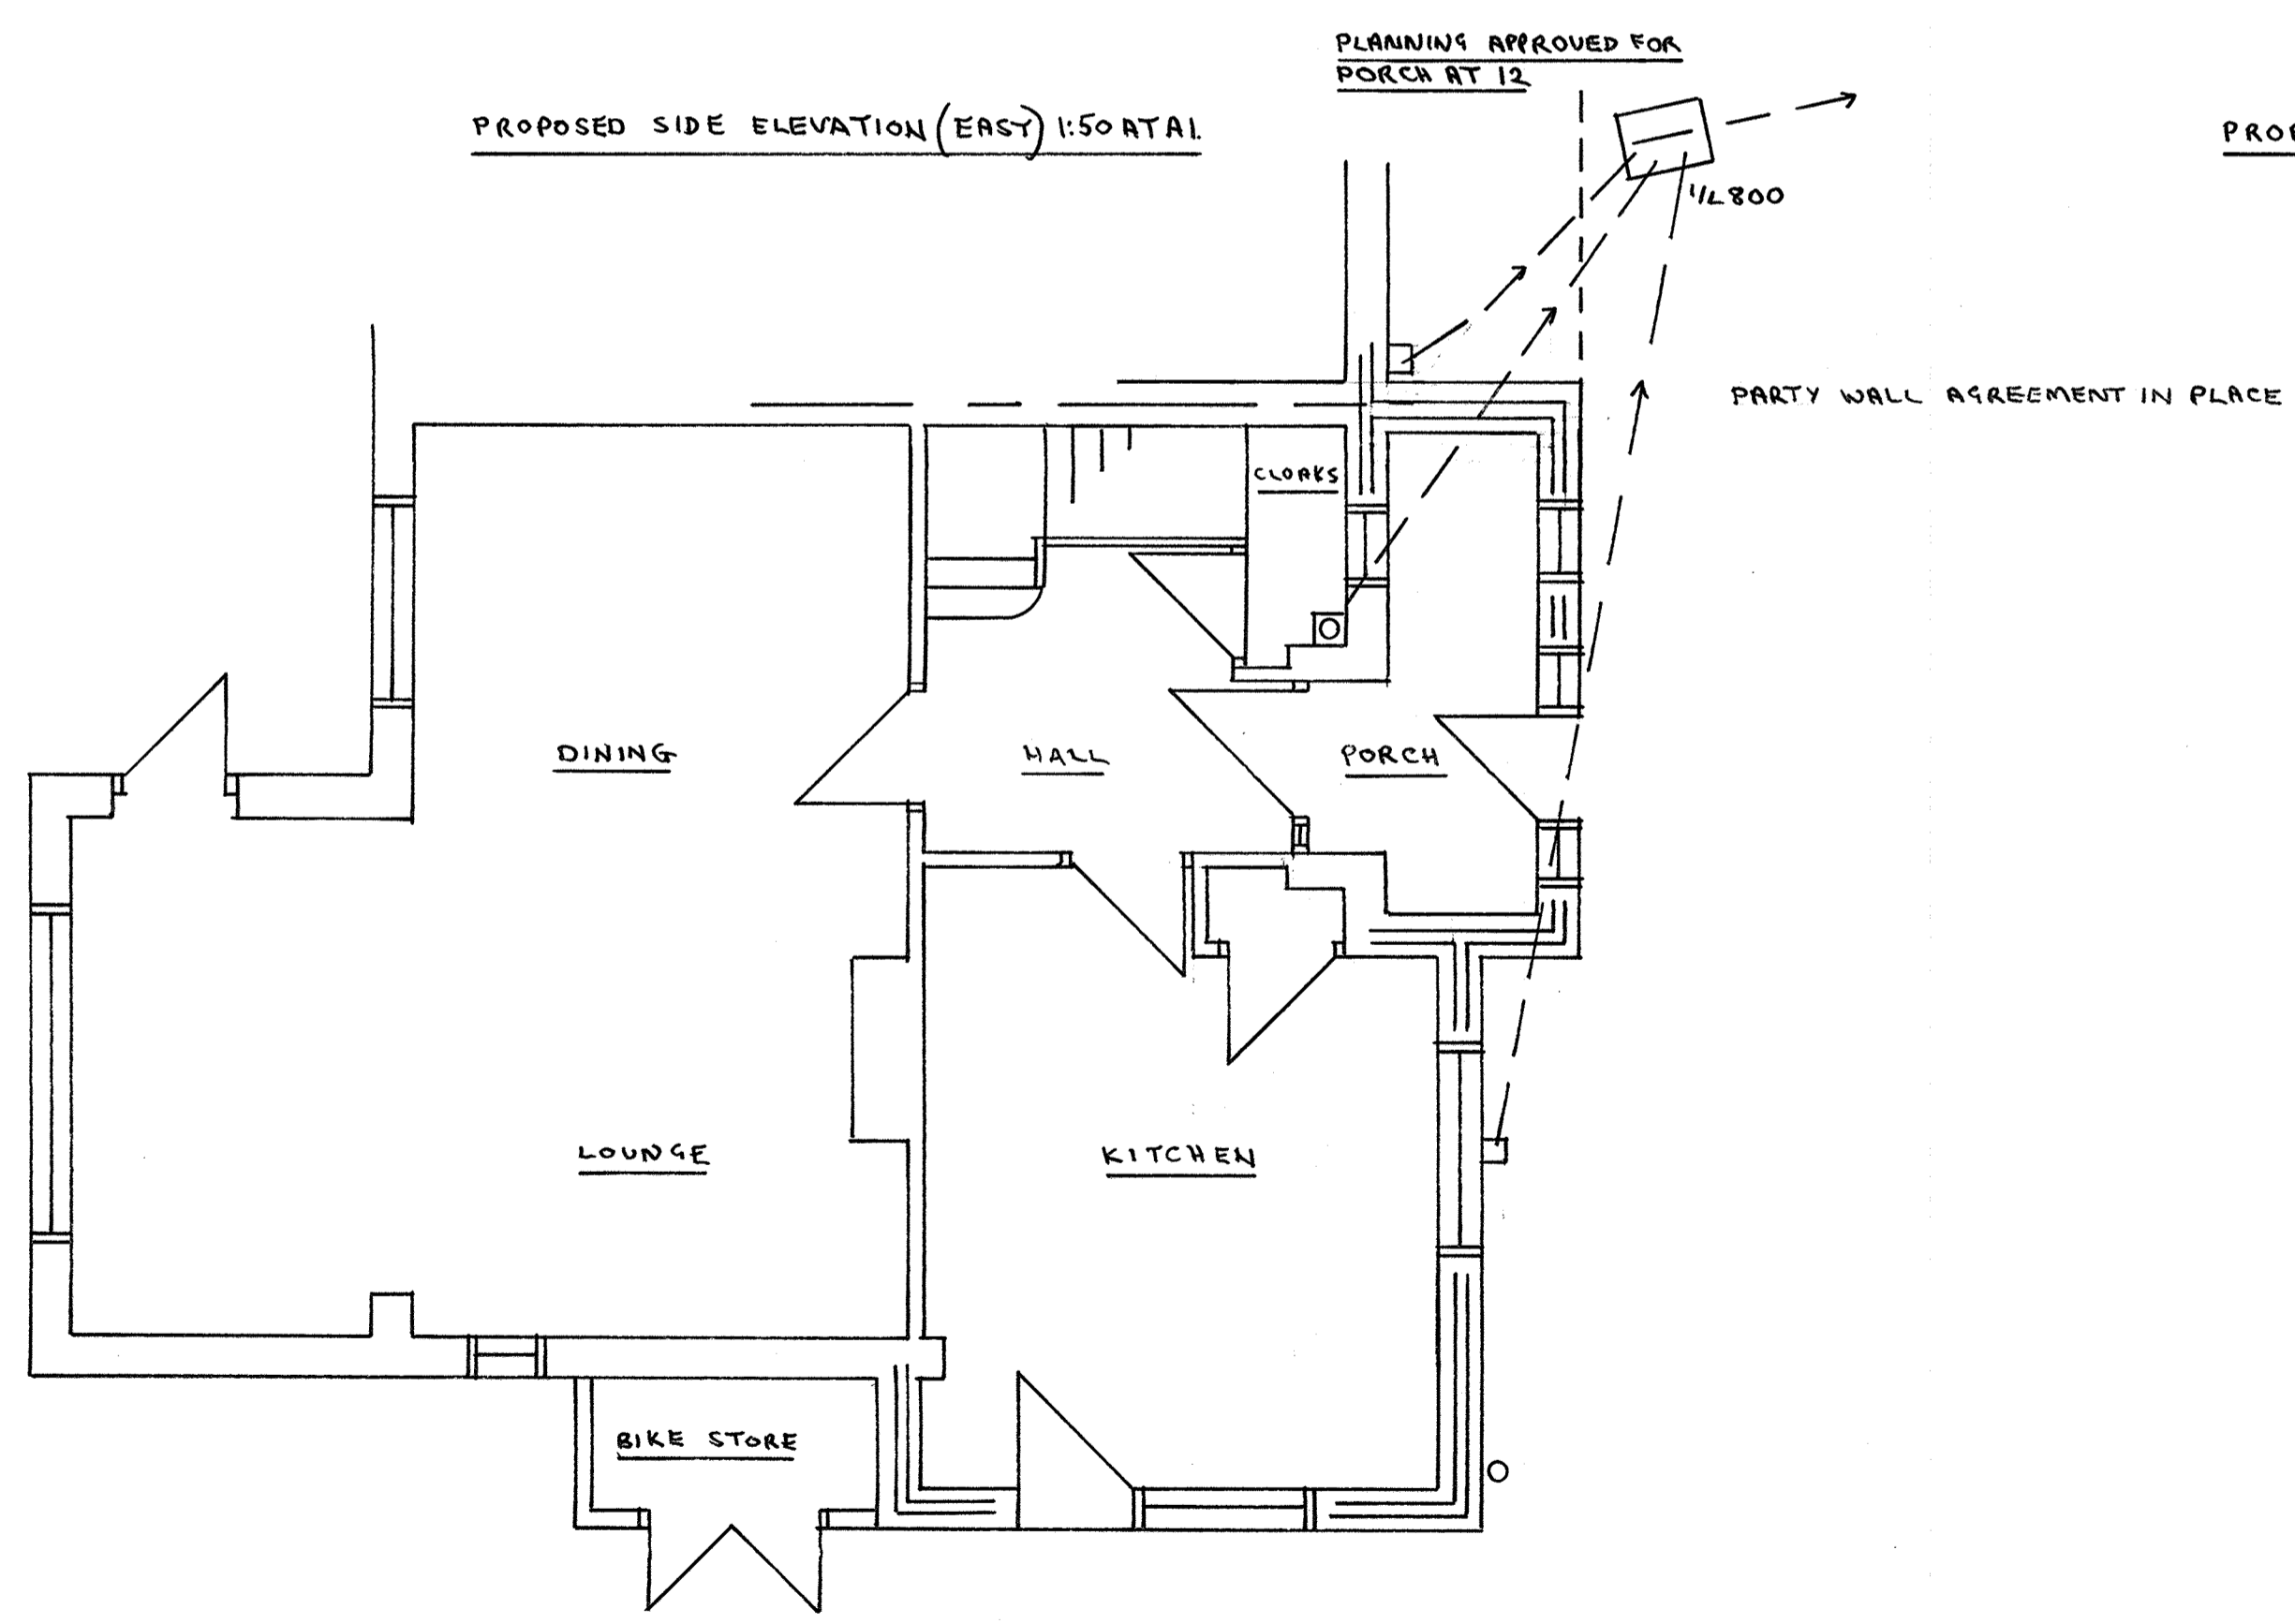

GROUND FLOOR PLAN 1:50 AT A1

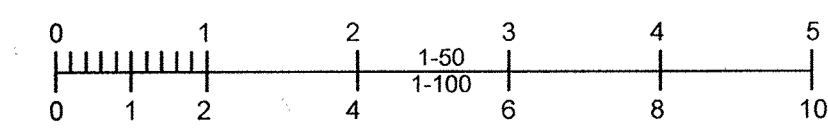

Tony Standing Designs				
Drawing for Domestic Extensions				
Title	PROPOSED PORCH AT 10 GREENLEAS, HANGLETON, BN3 8AD.			
Client	MR. D. BIBBY.			
Drawn By:	TS	Drawing	C1000-5	Scale
Date	APRIL 2021	Revision	A	AS SHOWN
Mr A J G Standing 4 Coombe Road, Steyning BN44 3LF			Phone: 01903 814151 / 07595 277995	