

All work to comply with building regulations and planning consent.  
 Workmanship and materials to comply with British standards and code of practice.  
 Scaled dimensions are approximate, take exact dimensions from site.  
 This drawing was prepared for local authority approval and not as a working drawing.  
**LOCAL AUTHORITY MAY SCALE THE DRAWING**  
 Any deviation from the drawing to be agreed with the local authority.  
 Any queries to be agreed prior to construction.  
 See separate details for Structural engineers calculations.




EXISTING SIDE ELEVATION (EAST) 1:50 AT A1




EXISTING FRONT ELEVATION (NORTH) 1:50 AT A1



EXISTING REAR ELEVATION (SOUTH) 1:50 AT A1

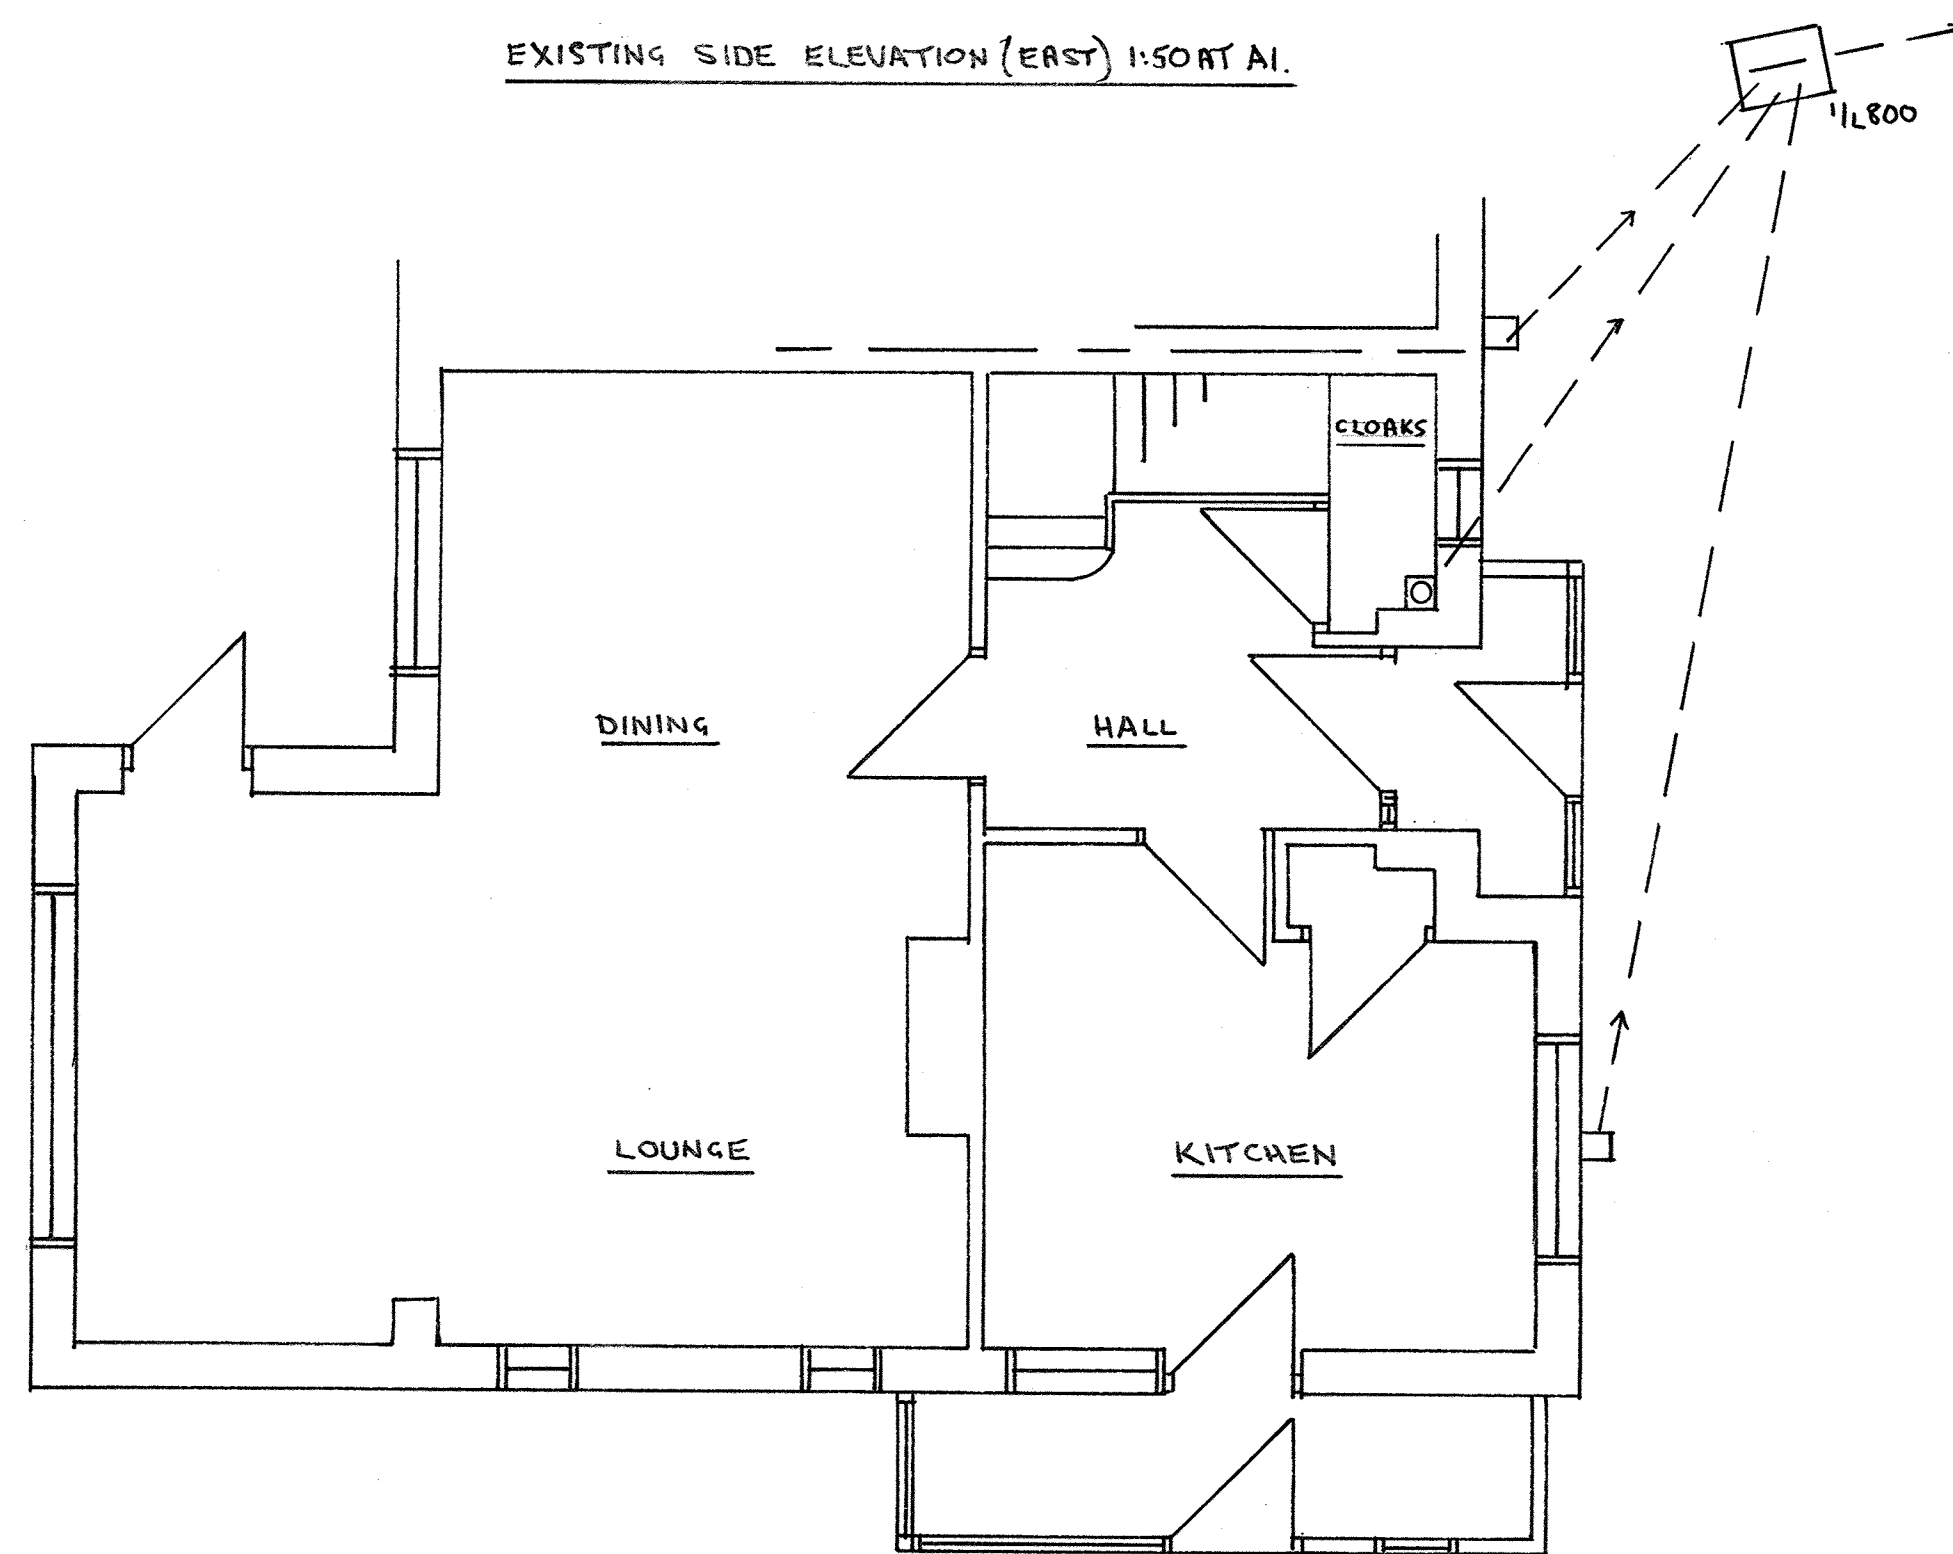

GROUND FLOOR PLAN 1:50 AT A1

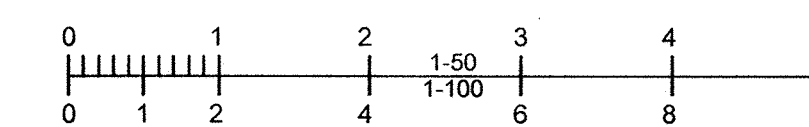

Tony Standing Designs					
Drawing for Domestic Extensions					
Title	EXISTING HOUSE AT 10 GREENLEAS, HANGLETON, BN3 8AD.				
Client	MR. D. BIBBY.				
Drawn By:	TS	Drawing	C1000-1	Scale	AS
Date	SEPT 20	Revision	A		SHOWN
Mr A J G Standing 4 Coombe Road, Sleyning BN44 3LF		Phone: 01903 814151 / 07595 277995			