



Proposed Garage Floor Plan
Scale 1:50

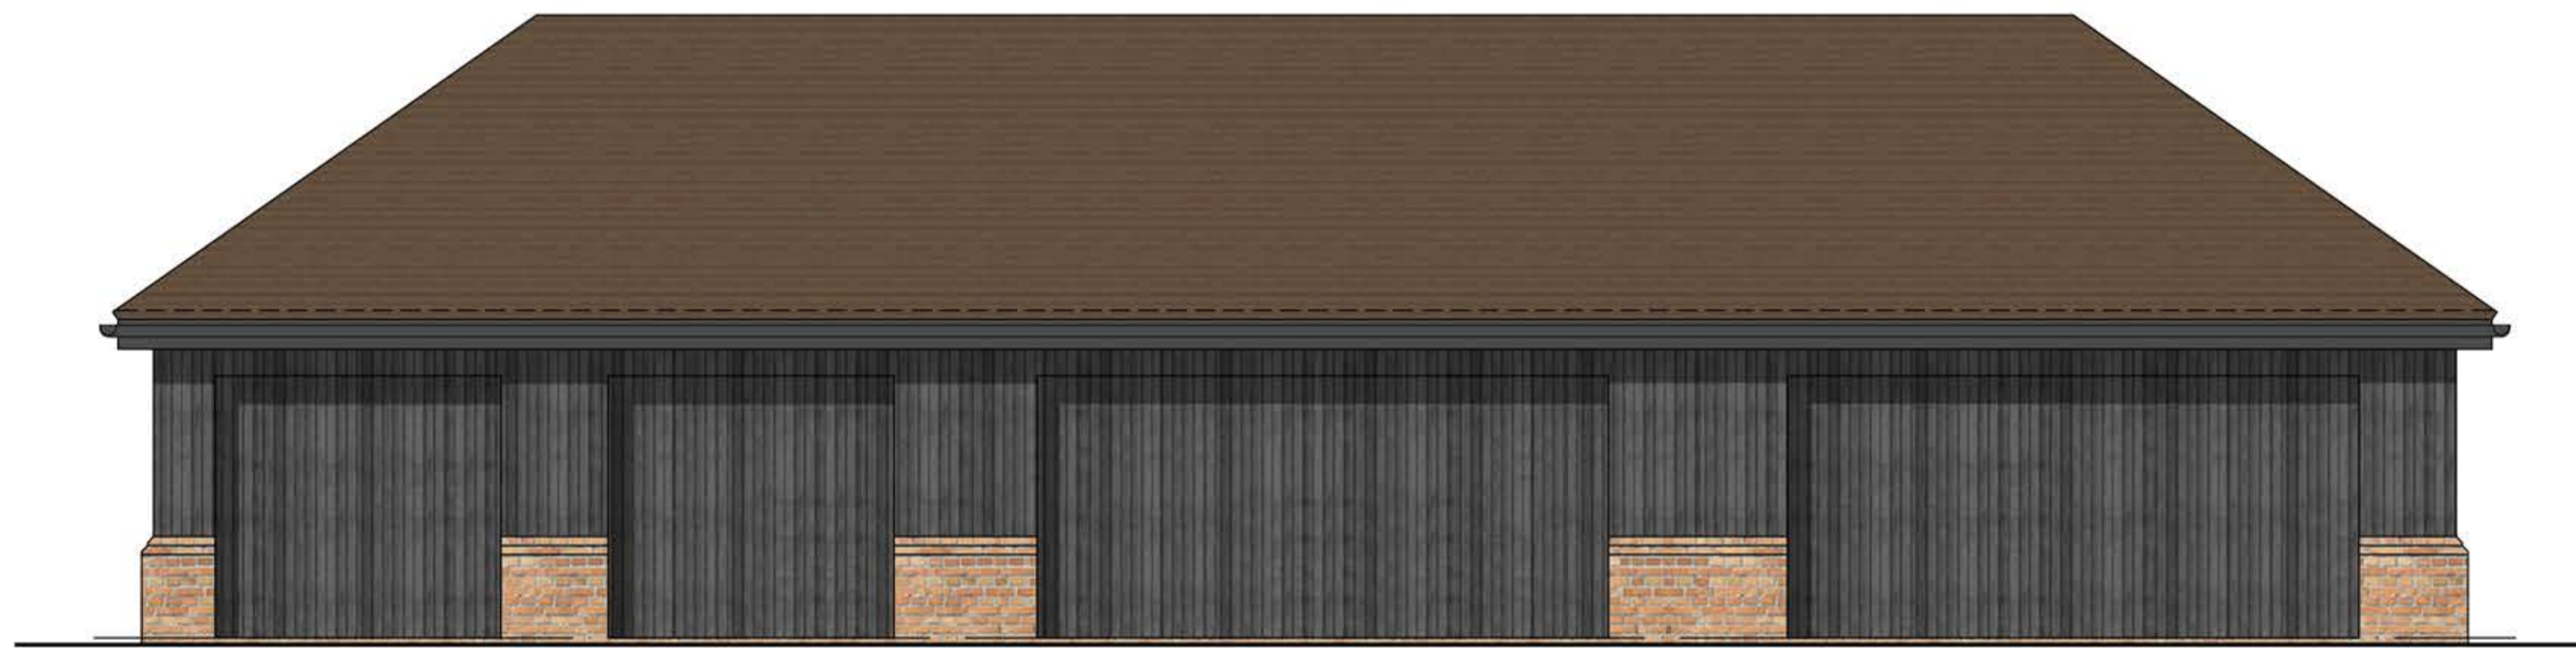

Proposed Front Elevation
Scale 1:50



Proposed Side Elevation
Scale 1:50

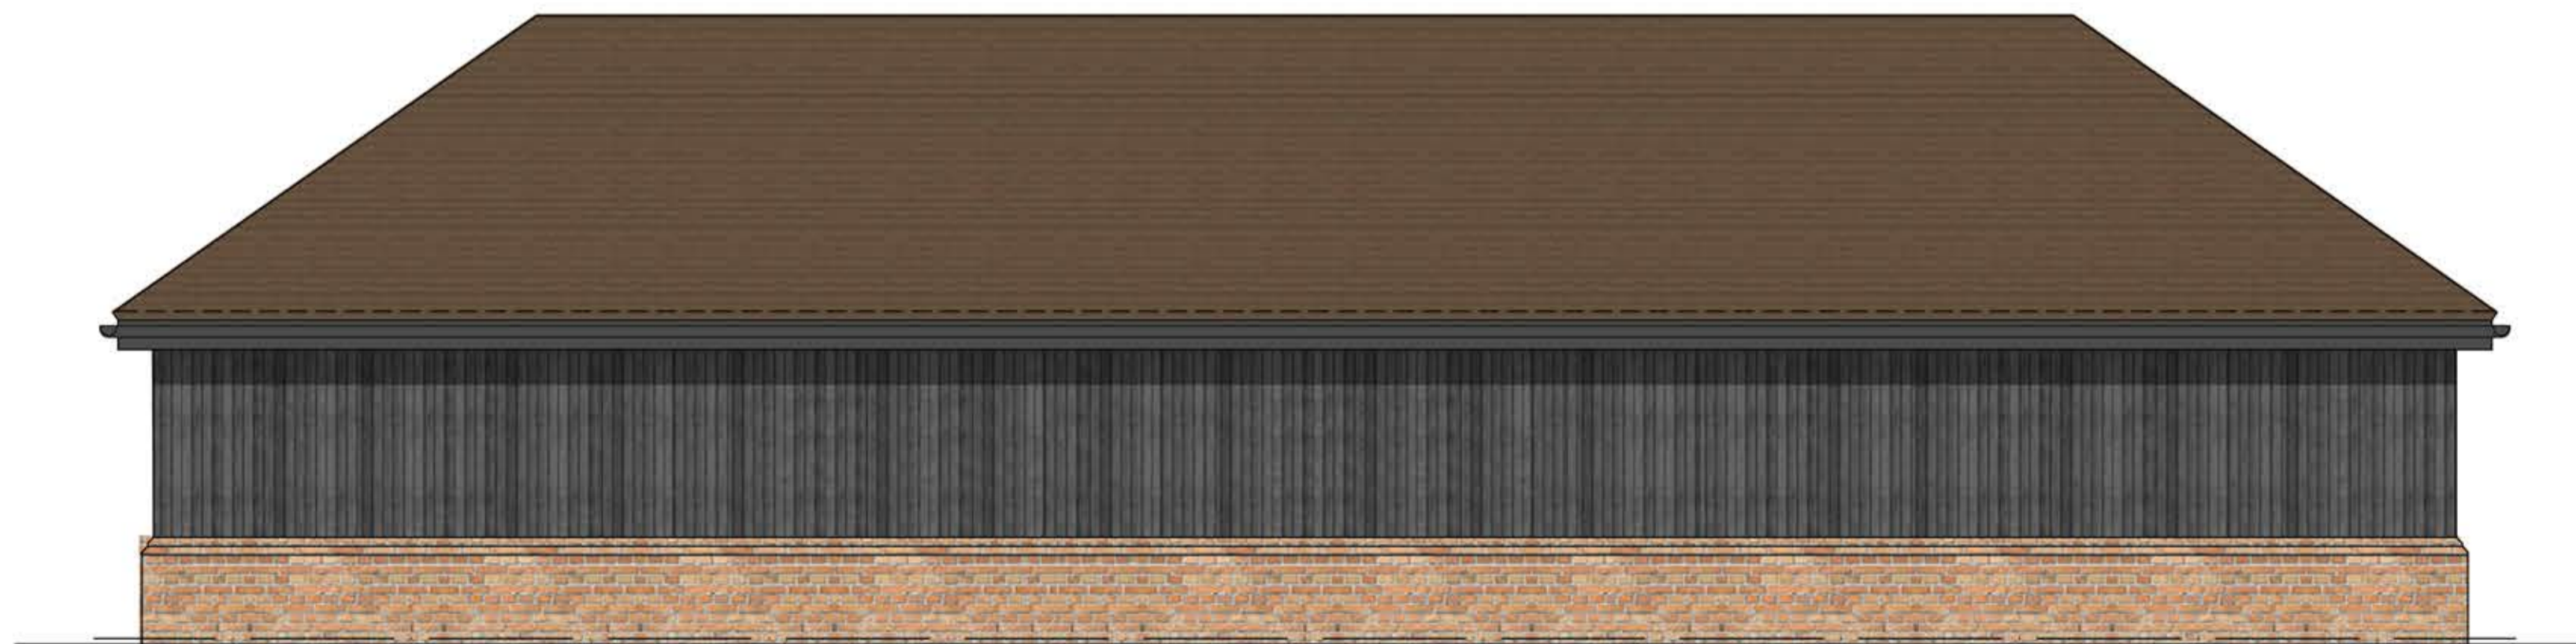

Proposed Rear Elevation
Scale 1:50



Proposed Side Elevation
Scale 1:50



Disclaimer

© This drawing is the copyright of Lawrence & Finley Architects Ltd. and may not be reproduced or used except by written permission.
Figured dimensions to have precedence over scaling.
Please read this drawing in conjunction with the specification.
Check all site dimensions prior to any construction.
Refer any discrepancies found to the Architects.

Revisions

--	--

Contact + Location

T 07974 834305
E kristian@lfarchitects.co.uk

Lawrence & Finley Architects Ltd.
27 Templar Road,
Ashby-De-La-Zouch,
Leicestershire, LE65 2AD

Details

Client	Calm Homes
Job Title	The Paddocks, Honiley Road, Beausale
Job Type	New Residential Development
Drawing Title	Proposed Garage Plans + Elevations
Job Number	102
Drawing Number	30
Scale	1:50 A1
Status	PLANNING



LAWRENCE | FINLEY
ARCHITECTS