


Proposed Front Elevation
Scale 1:50



Proposed Side Elevation
Scale 1:50



Proposed Rear Elevation
Scale 1:50

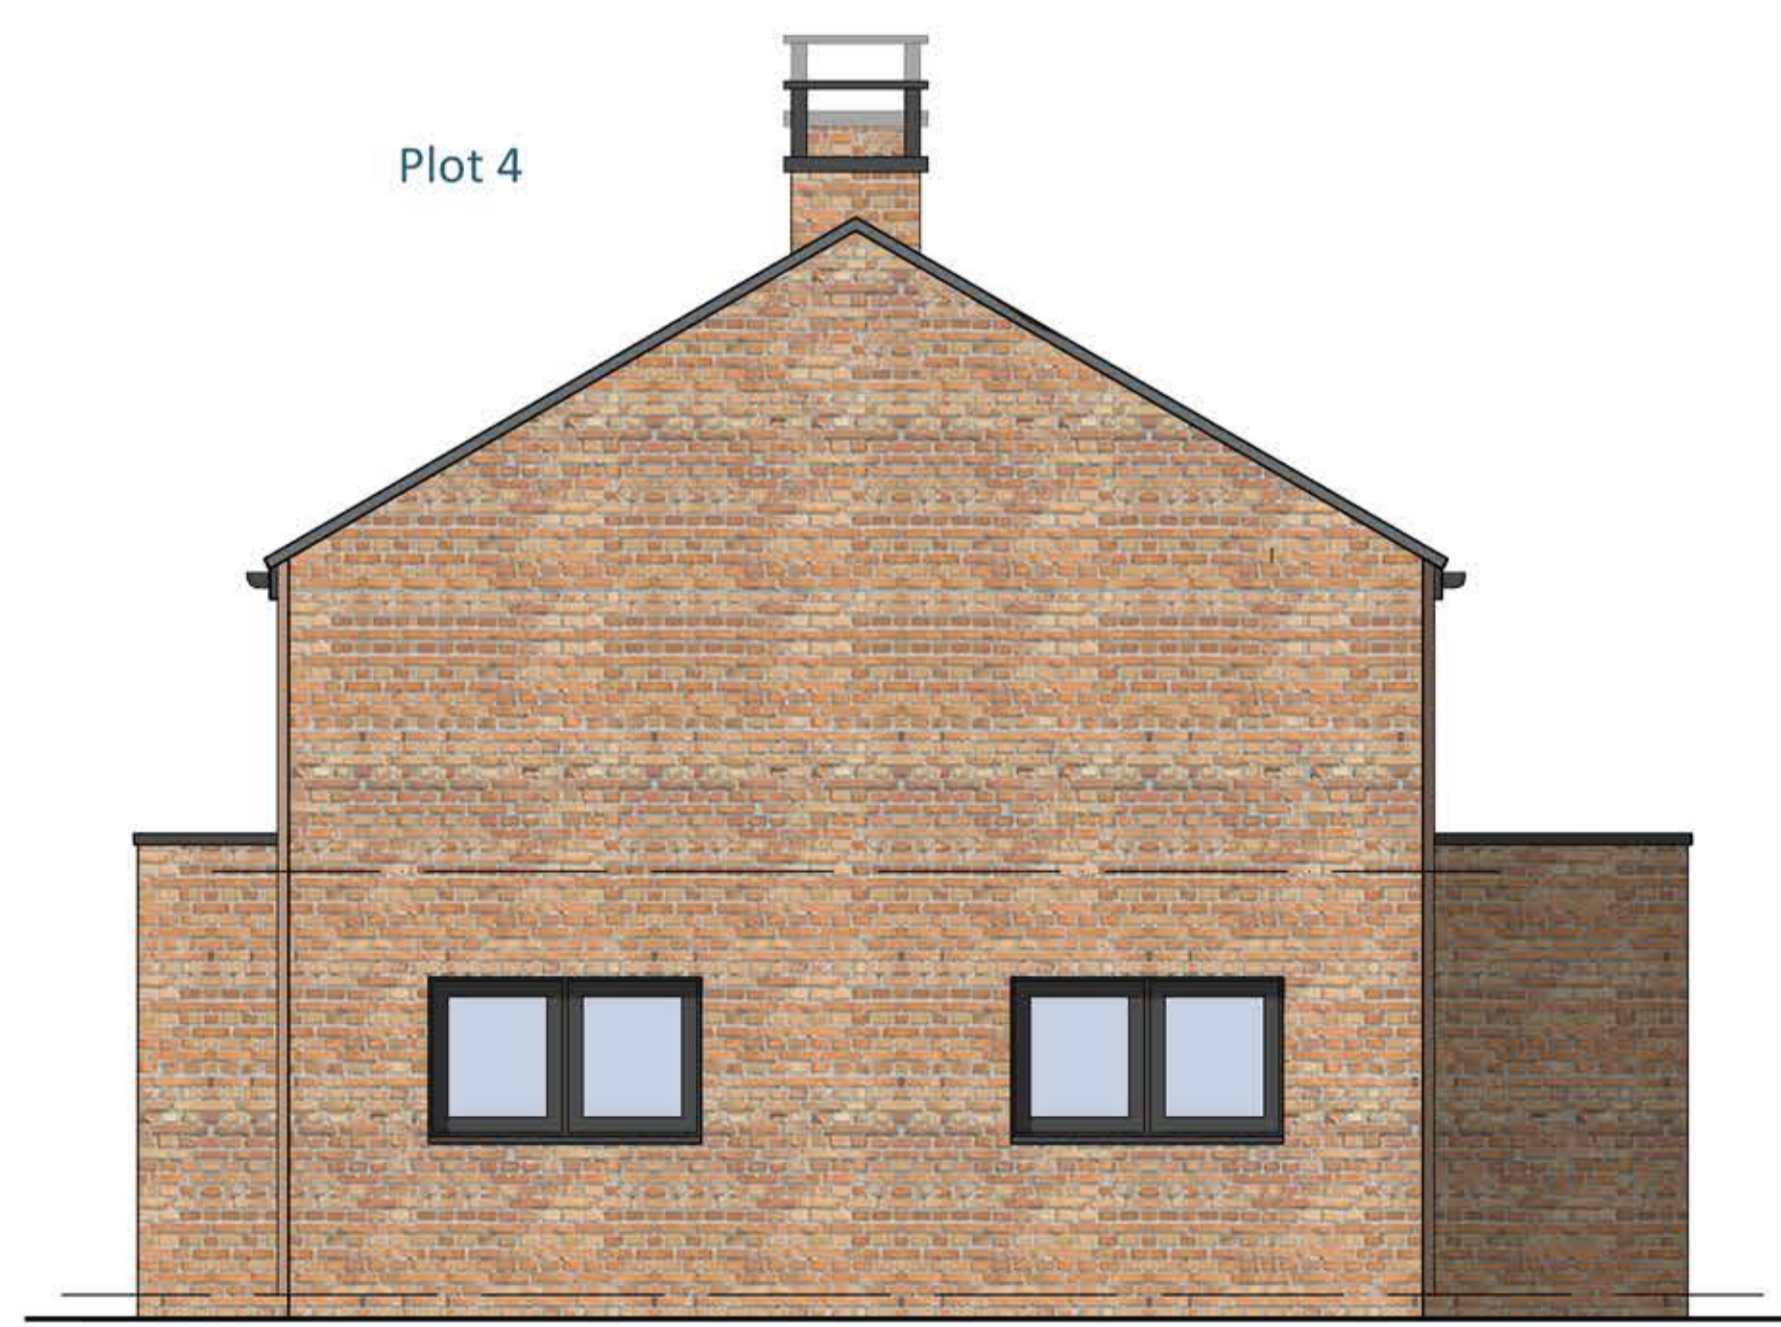

Proposed Side Elevation
Scale 1:50



Disclaimer
 © This drawing is the copyright of Lawrence & Finley Architects Ltd. and may not be reproduced or used except by written permission.
 Figured dimensions to have precedence over scaling.
 Please read this drawing in conjunction with the specification.
 Check all site dimensions prior to any construction.
 Refer any discrepancies found to the Architects.

Revisions

--	--

Contact + Location
 T 07974 834305
 E kristian@lfarchitects.co.uk
 Lawrence & Finley Architects Ltd.
 27 Templar Road,
 Ashby-De-La-Zouch,
 Leicestershire, LE65 2AD

Details
 Client Calm Homes
 Job Title The Paddocks, Honiley Road, Beausale
 Job Type New Residential Development
 Drawing Title Plot 4, 5, 6 + 7 - Proposed Elevations
 Job Number 102
 Drawing Number 25
 Scale 1:50 at
 Status PLANNING

