


Barn - Side Elevation


Existing West Elevation_Scale_1:100

Holiday Cottage - Side Elevation

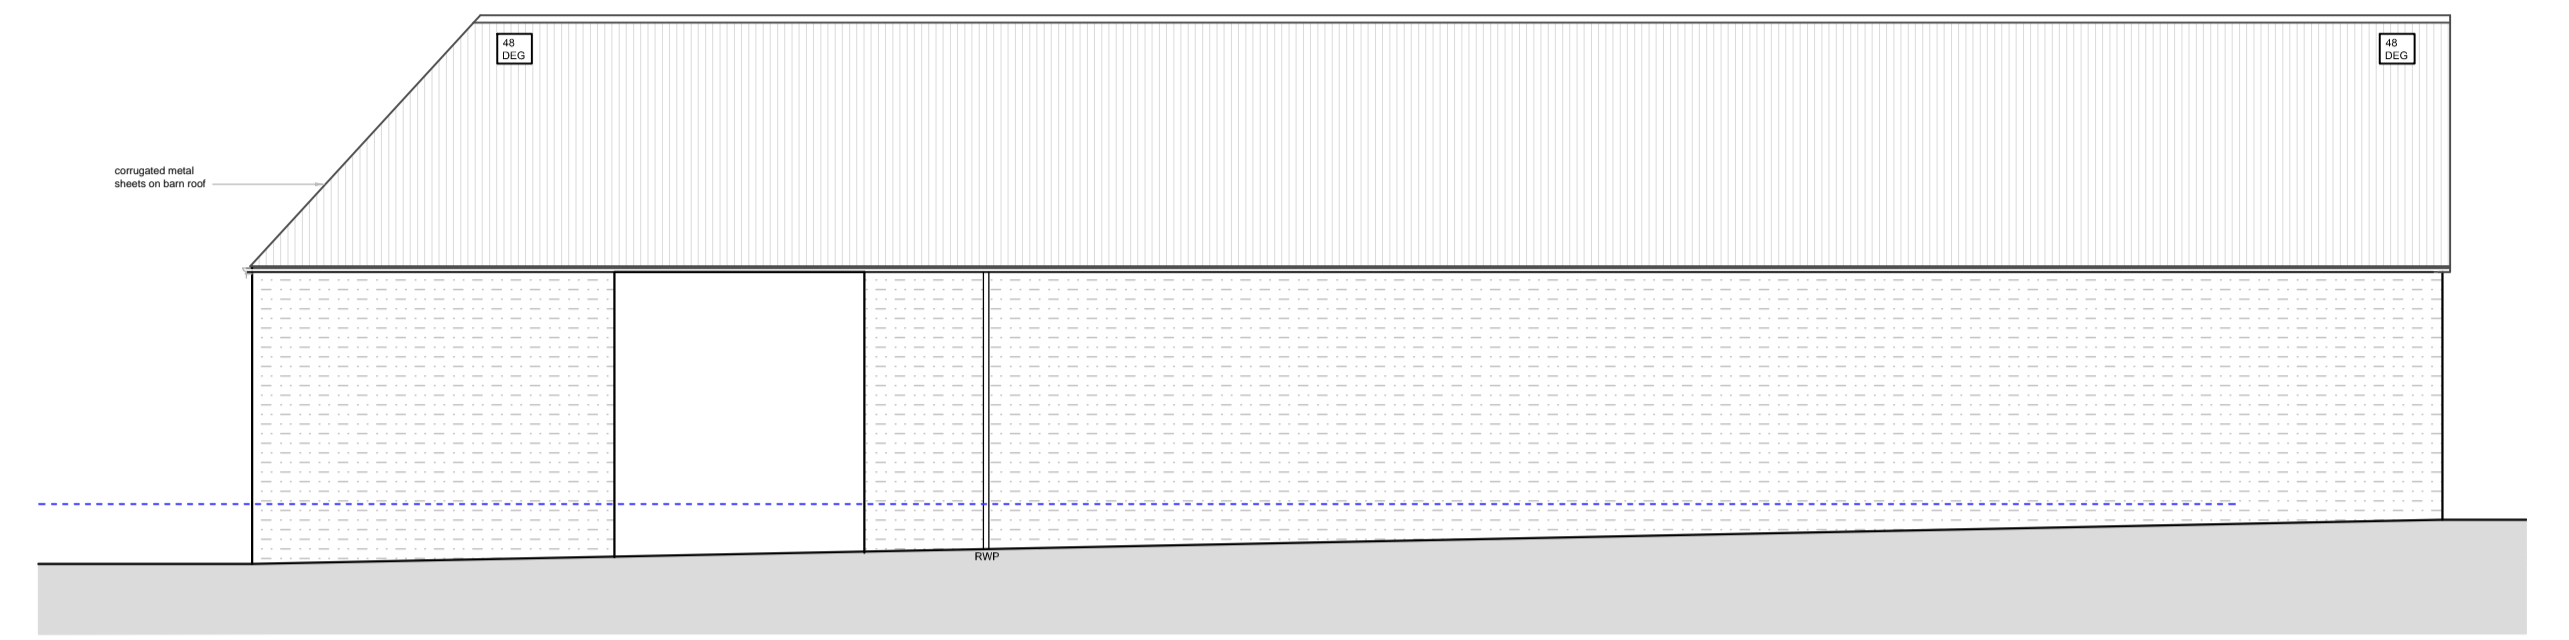

Barn - Side Elevation


Existing East Elevation_Scale_1:100

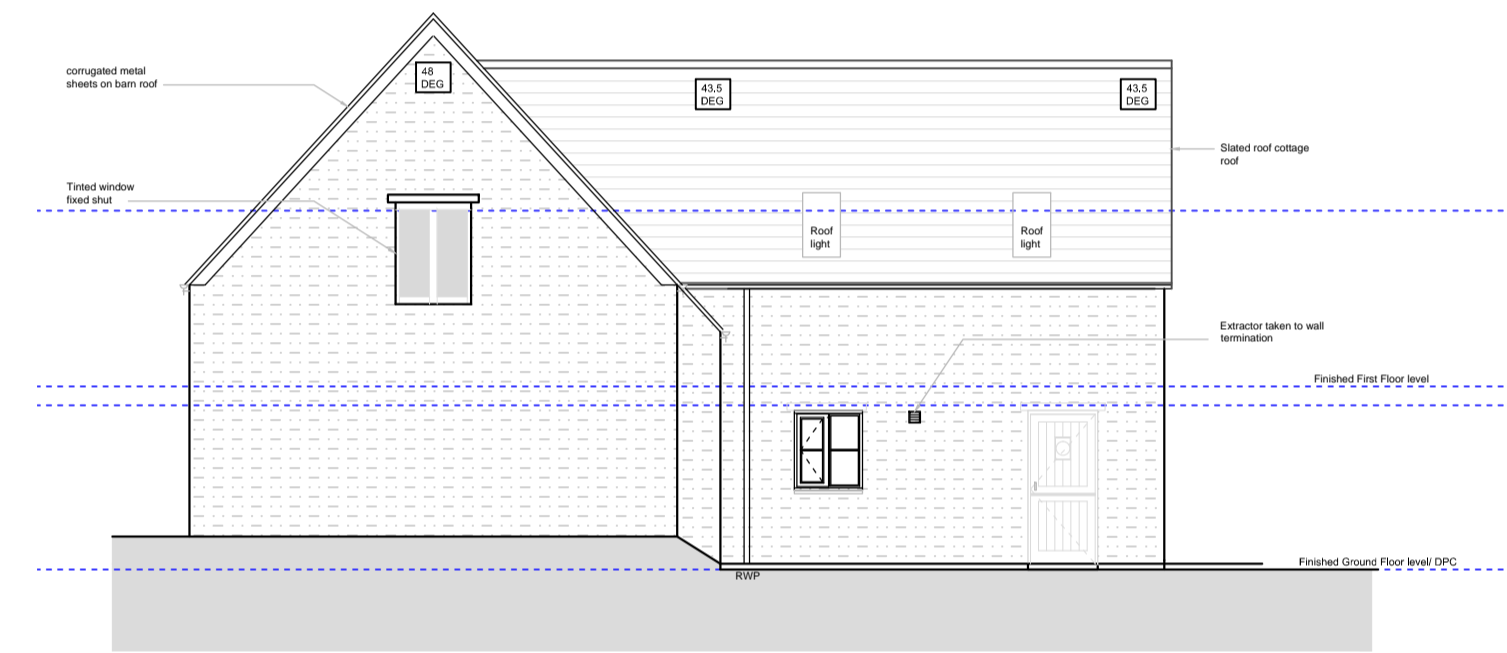

Barn - Rear Elevation


Holiday Cottage - Rear Elevation

Existing North Elevation_Scale_1:100

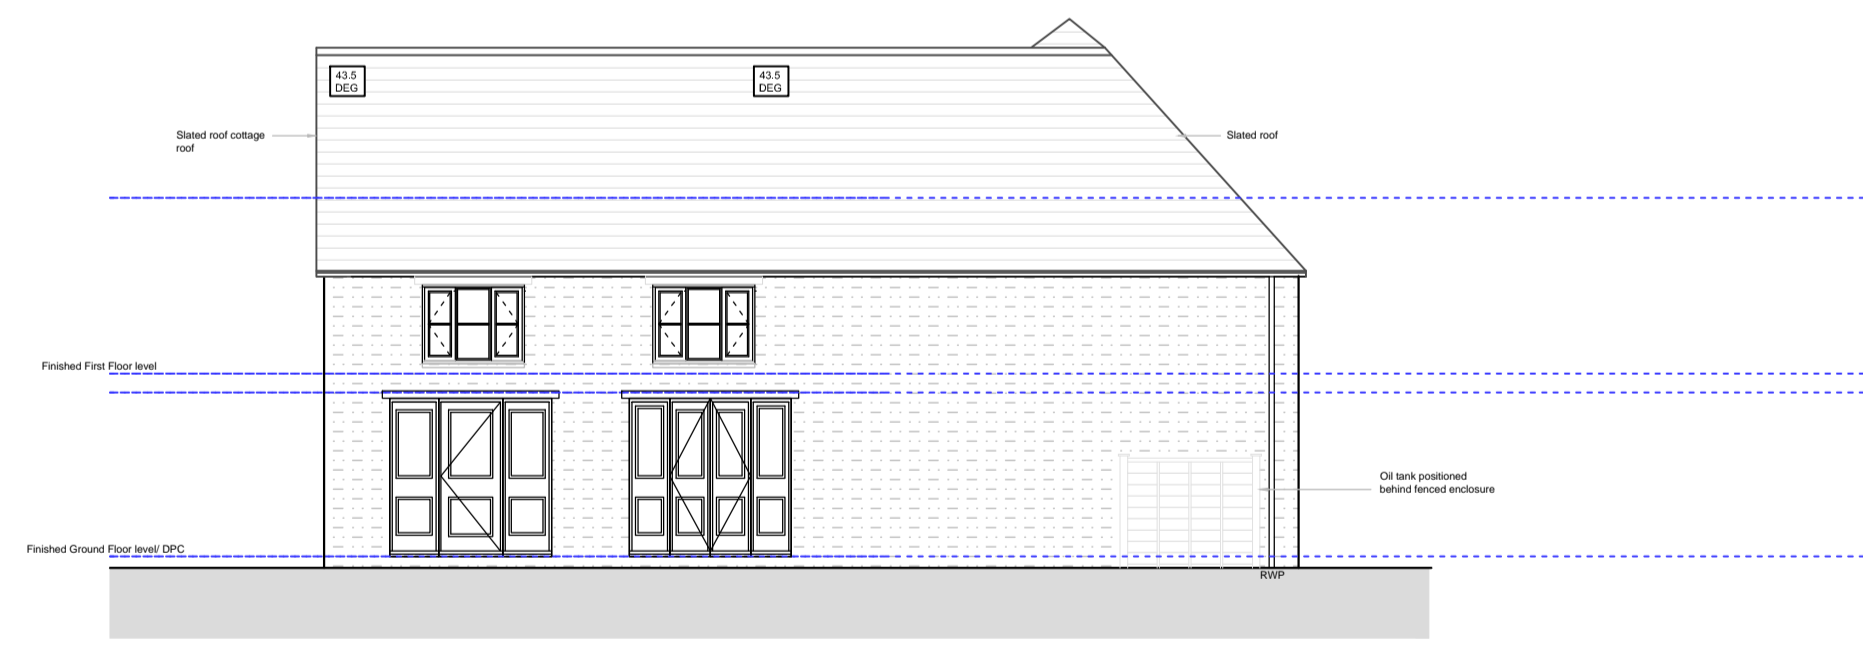


Holiday Cottage - Front Elevation

Existing South Elevation_Scale_1:100

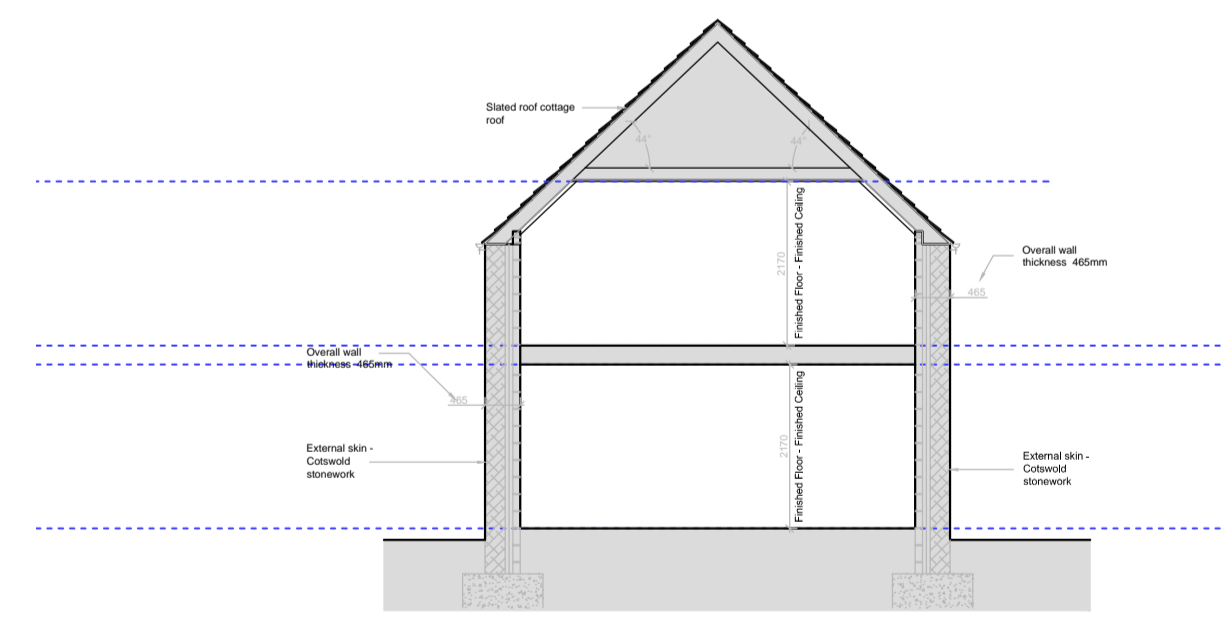


Holiday Cottage - Section A

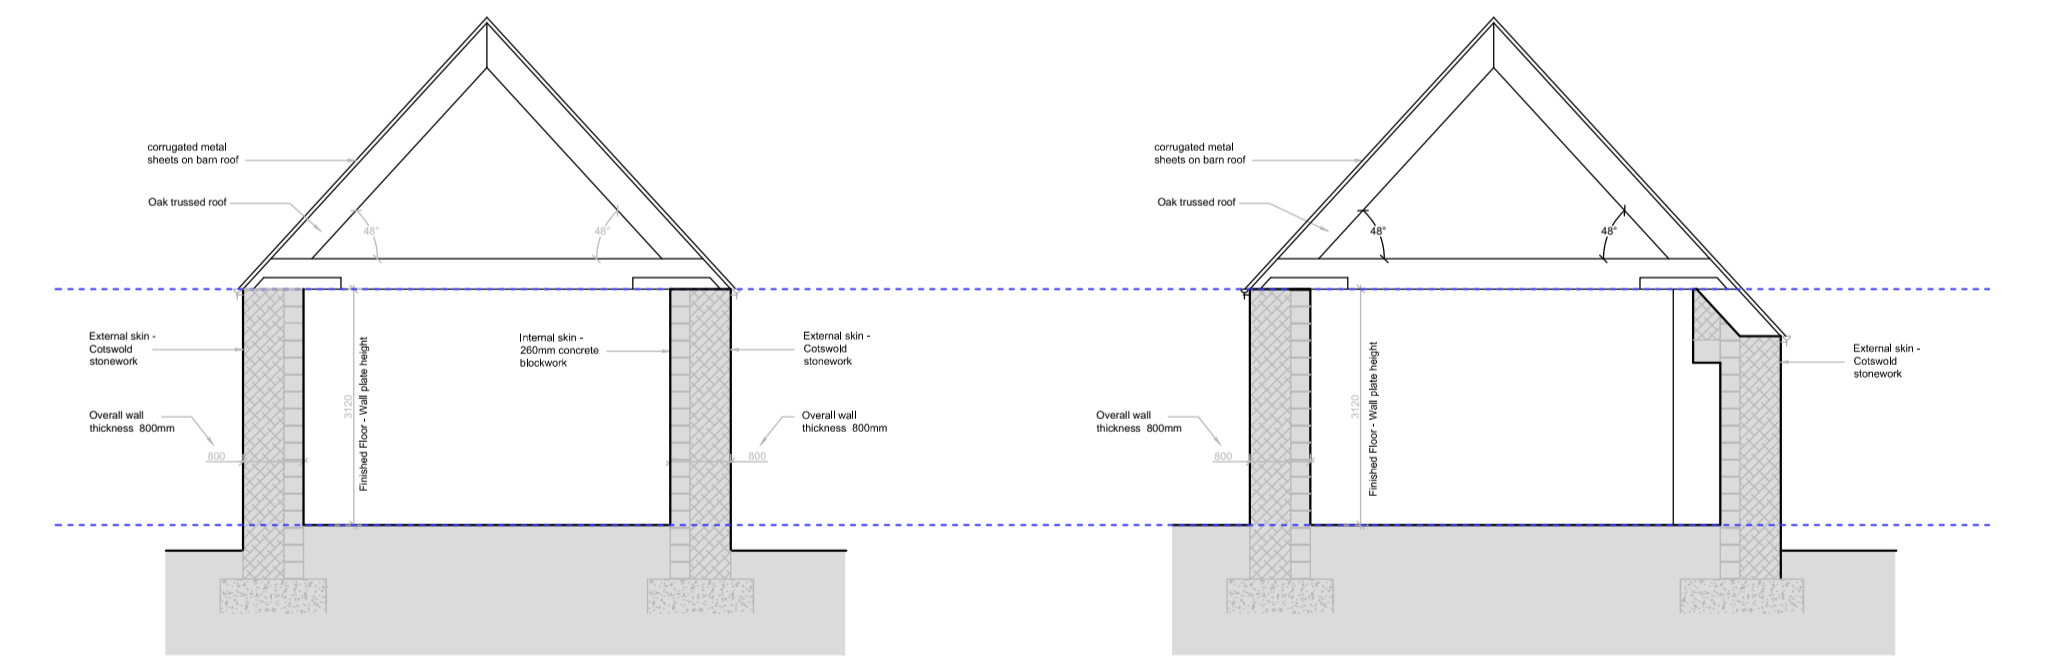

Barn - Section B

Barn - Section C

Existing Sections_Scale_1:100

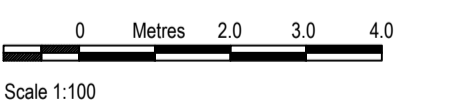

REV	BY	DATE	DESCRIPTION of AMENDMENTS	KEY PLAN	REFERENCE NOTES:	CLIENT	PROJECT	DRAWING TITLE			
								Existing Sections_Elevations			
Wall Reference		Orientation									
GENERAL NOTES: 1: Do not scale drawings. Dimensions govern. 2: All dimensions are in millimetres unless noted otherwise. 3: All dimensions shall be verified on site before proceeding with the work. 4: Bailey-English Studio, shall be notified in writing of any discrepancies. 5: All information remains the property of Bailey-English Studio, and may not be used for any purpose whatsoever, or reproduced through any medium without the written permission of Bailey-English Studio. 6: All copyrights retained by Bailey-English Studio. 7: Subject to survey and all necessary statutory and legal consents.							ISSUED FOR Planning		DATE 14.05.2021	SCALE 1:100 @ A1	DRAWN BY RBE
BAILEY-ENGLISH STUDIO Unit 02 - 74 Rugby Road - Hinckley - Leicestershire - LE10 0GD admin@baileyenglishstudio.com							REVISION		DRAWING NUMBER B E S 071_21_EX_002		REVISION -