




Existing Ground Plan_Scale_1:100

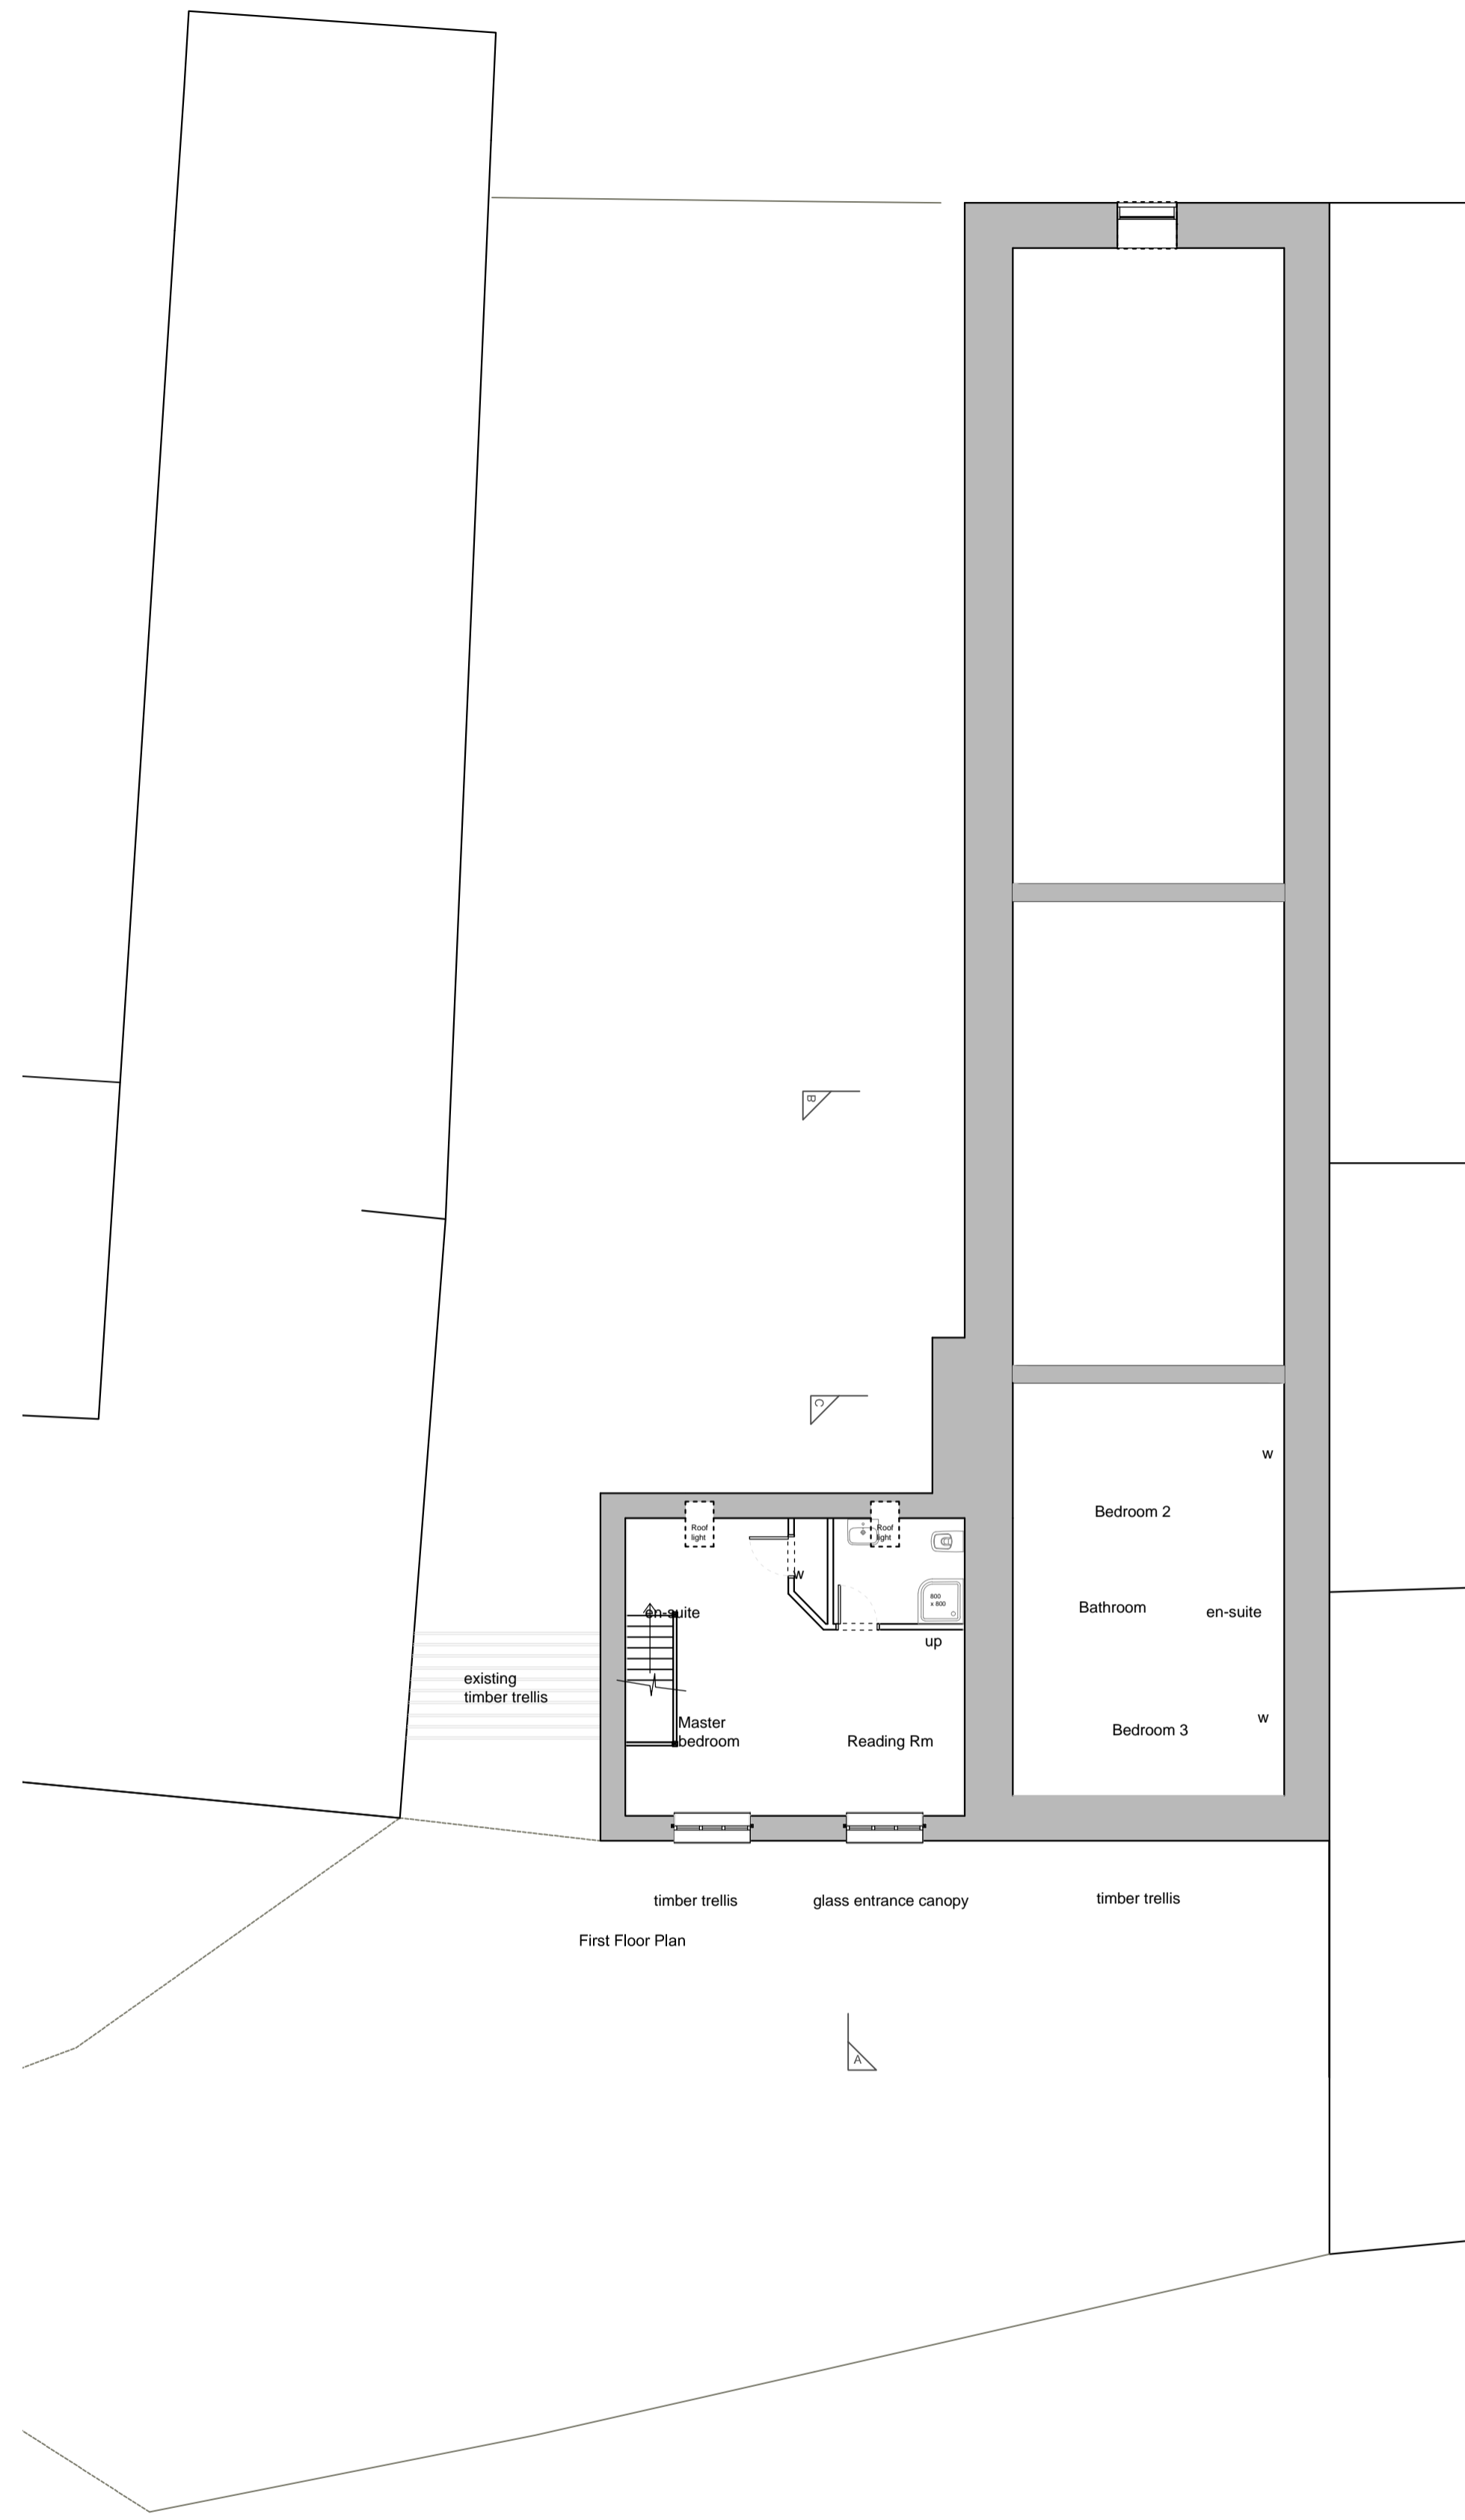

Existing First Floor Plan_Scale_1:100

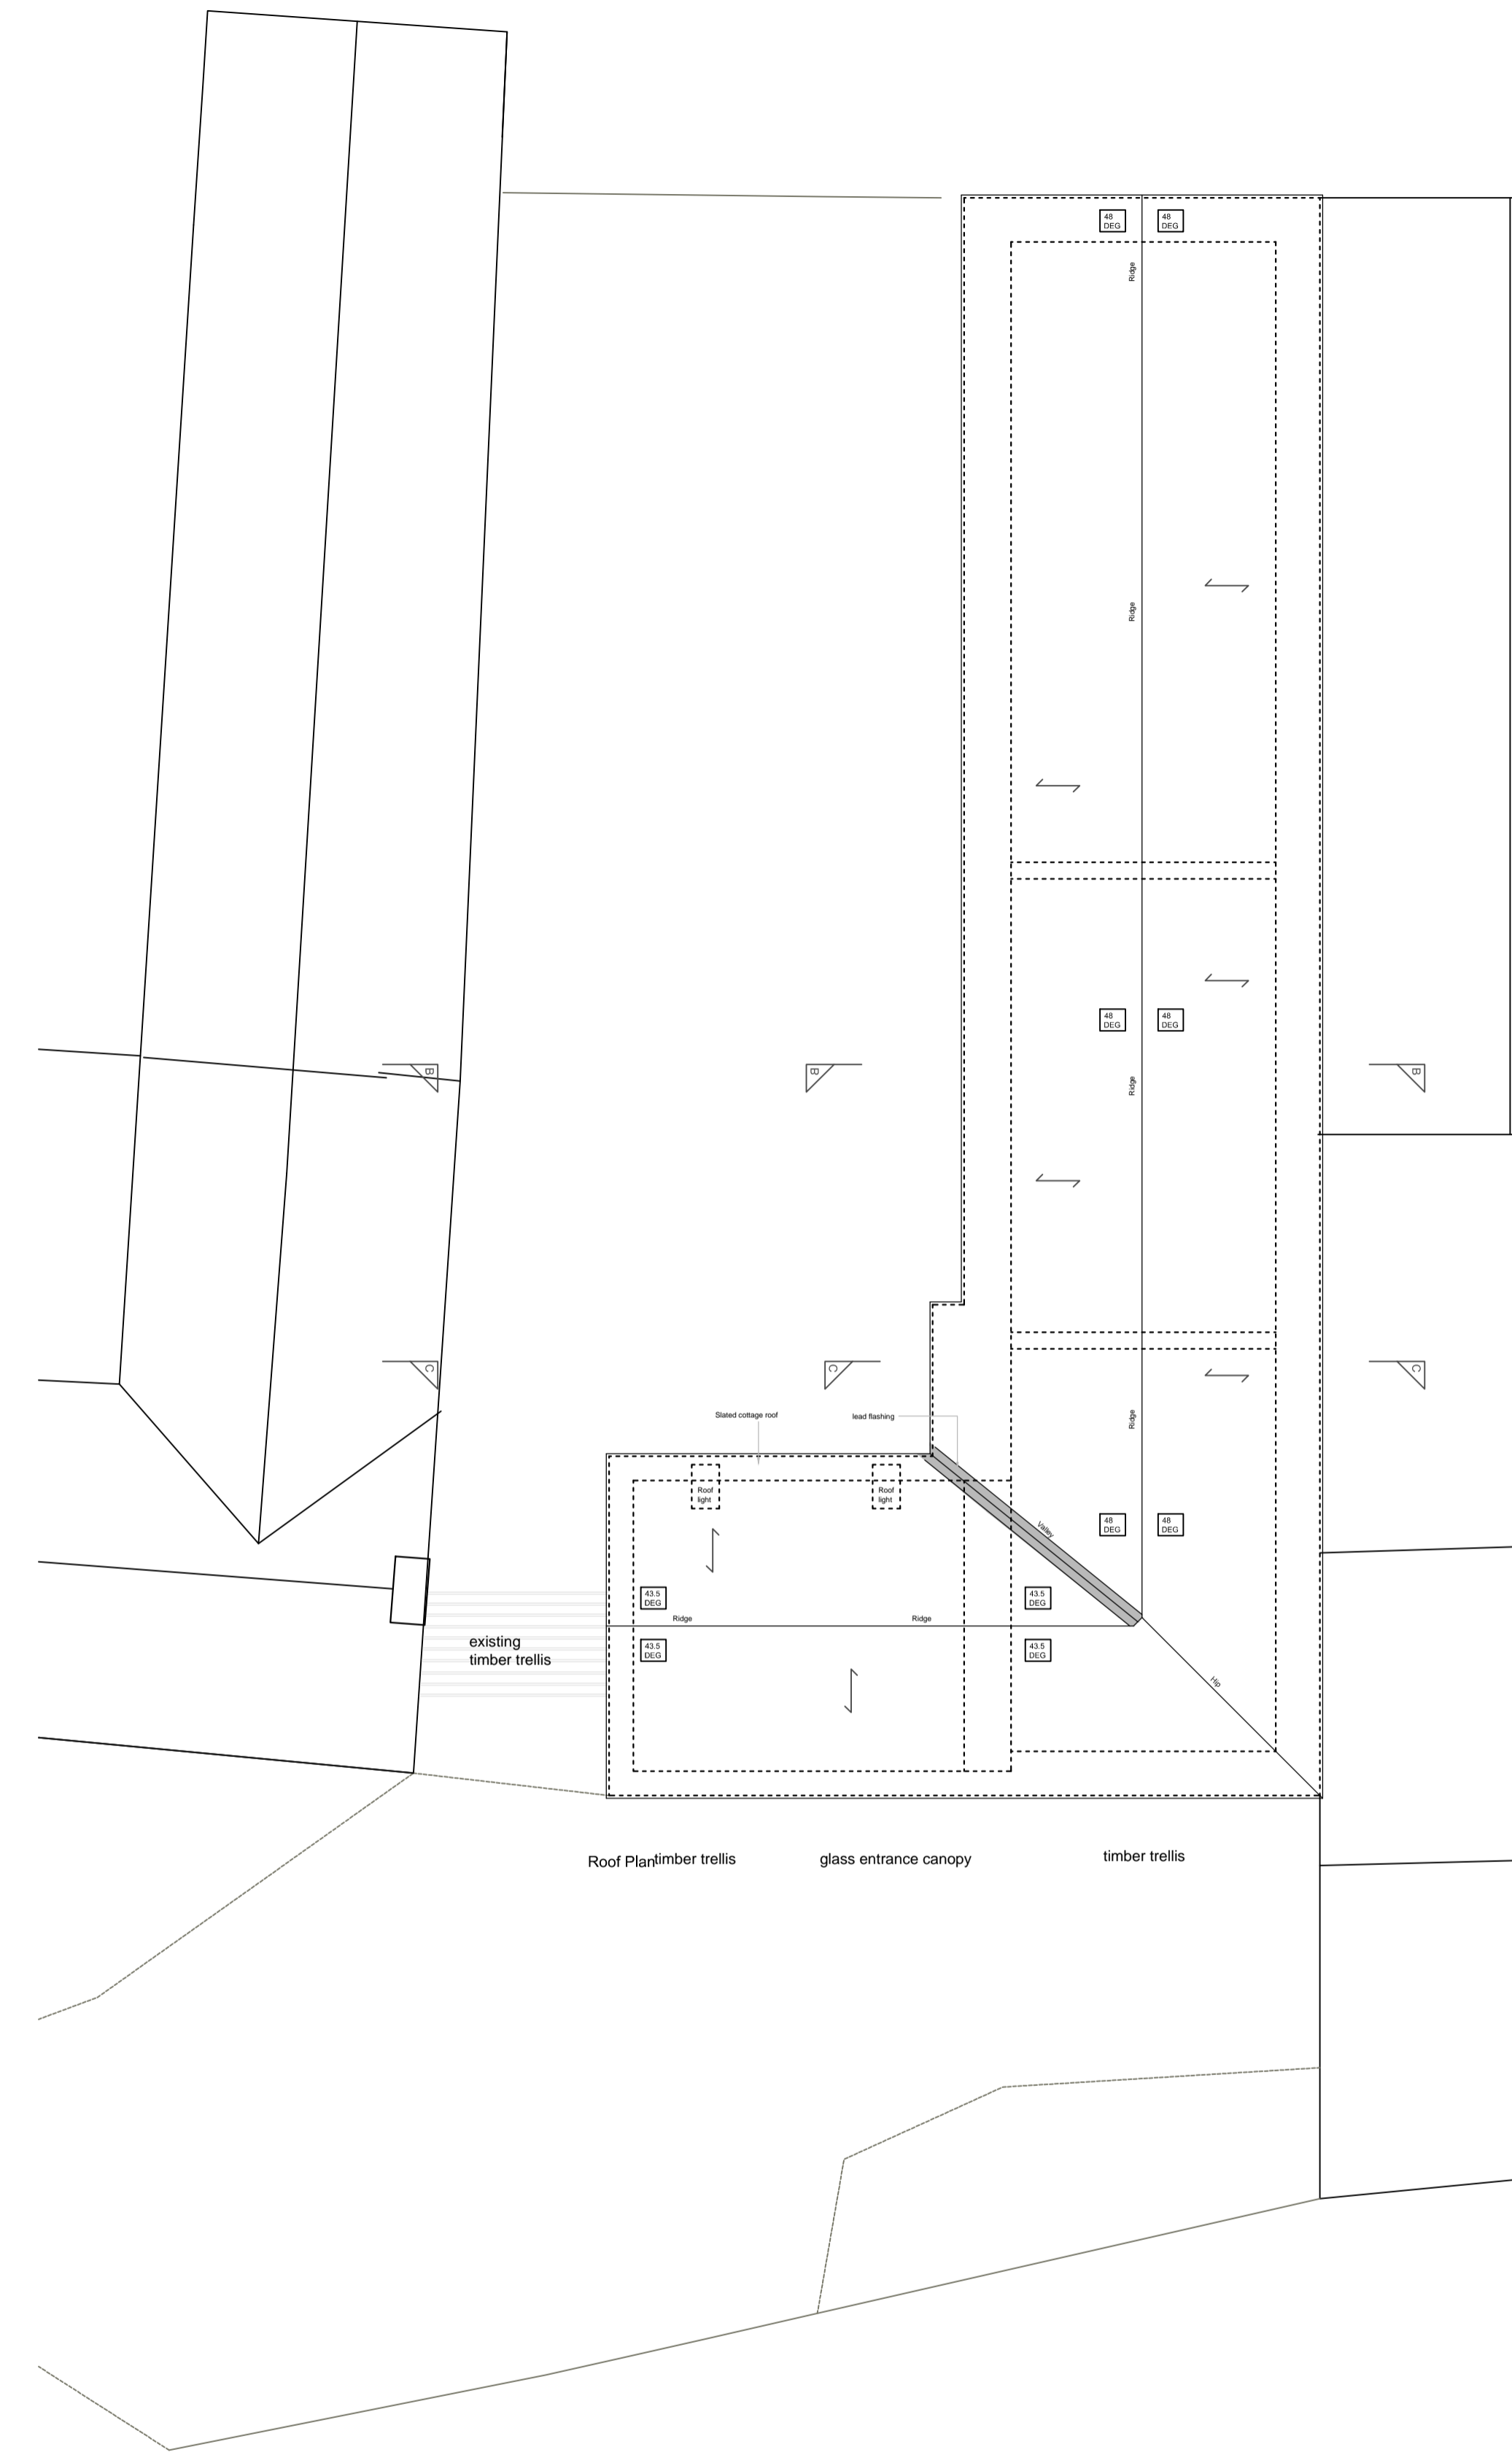

Existing Roof Plan_Scale_1:100

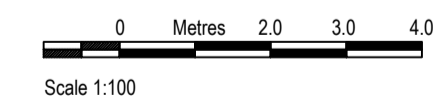

REV	BY	DATE	DESCRIPTION of AMENDMENTS	KEY PLAN	REFERENCE NOTES:	CLIENT	PROJECT	DRAWING TITLE		
							Holiday Cottage at Larches Farm Salford Chipping Norton, OX7	Existing Plans		
						BAILEY-ENGLISH STUDIO <small>Unit 02 - 74 Rugby Road - Hinckley - Leicestershire - LE10 0GD admin@baileyenglishstudio.com</small>	ISSUED FOR Planning	DATE	SCALE	DRAWN BY
								14.05.2021	1:100 @ A1	RBE
								DRAWING NUMBER	REVISION	
								BES 071_21_EX_001		

Wall Reference

Orientation

GENERAL NOTES:
 1. Do not scale drawings. Dimensions govern.
 2. All dimensions are in millimetres unless noted otherwise.
 3. All dimensions shall be verified on site before proceeding with the work.
 4. Bailey-English Studio, shall be notified in writing of any discrepancies.
 5. All information remains the property of Bailey-English Studio, and may not be used for any purpose whatsoever, or reproduced through any medium without the written permission of Bailey-English Studio.
 6. All copyrights retained by Bailey-English Studio.
 7. Subject to survey and all necessary statutory and legal consents.