



SPECIAL NOTES TO CONTRACTORS
 THE CONTRACTOR IS RESPONSIBLE FOR CHECKING ALL DIMENSIONS.
 ANY DISCREPANCY IS TO BE VERIFIED WITH THE ARCHITECT BEFORE
 PROCEEDING WITH THE WORKS.
 WHERE AN ITEM IS COVERED BY TWO DIFFERENT SCALES THE LARGER
 SCALE IS TO BE WORKED TO.
 DO NOT SCALE DRAWINGS. FIGURED DIMENSIONS TO BE WORKED TO
 IN ALL CASES.
 ORIGINAL SIZE OF THIS PRINT IS A3
 THE DRAWINGS ARE INTENDED FOR BUILDING CONTROL APPROVAL
 BUILDER/ CONTRACTOR TO TAKE RESPONSIBILITY TO CONSTRUCT THE
 BUILDING TO ACCEPTABLE STANDARDS.

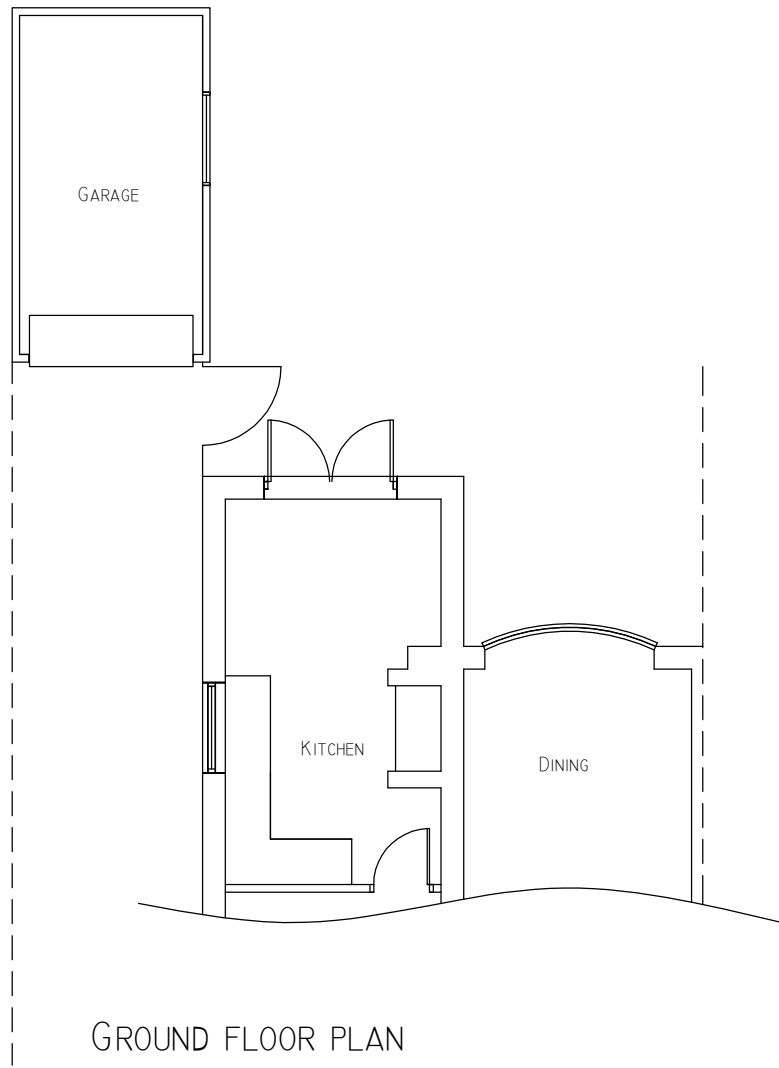


GROUND FLOOR PLAN

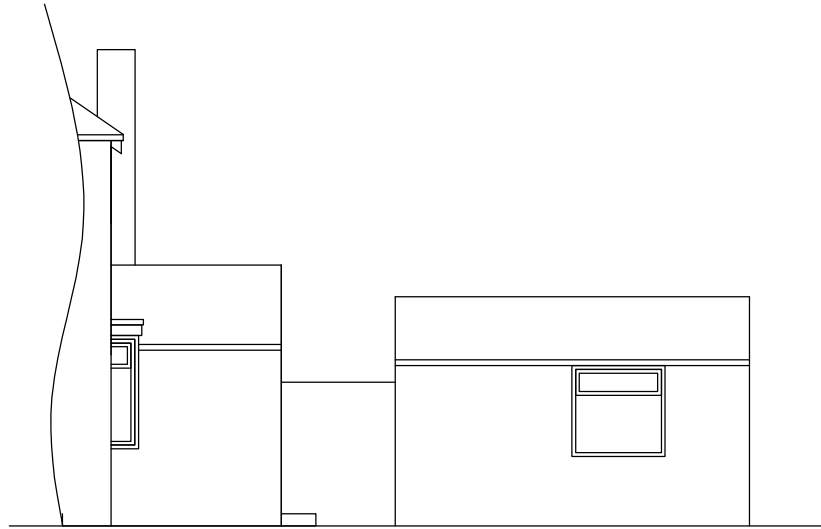


SIDE ELEVATION



REAR ELEVATION

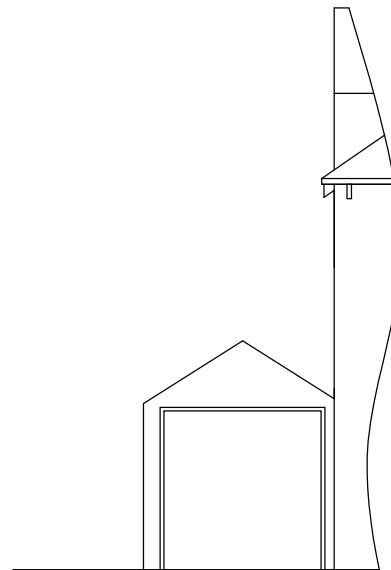

FRONT ELEVATION

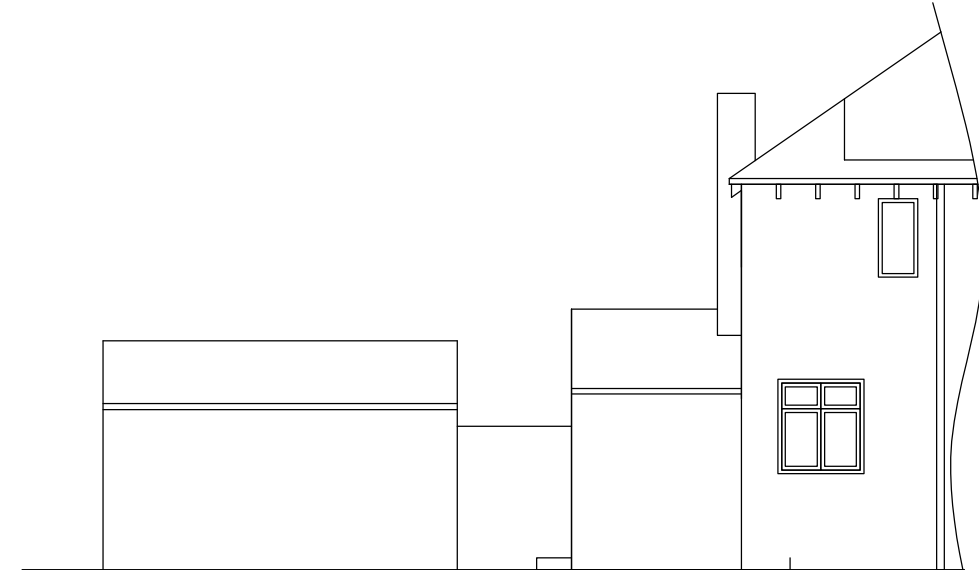

SIDE ELEVATION

JOB: 22 Manor Road Darlington		AOP DESIGN
DWG TITLE: Existing Floor Plans & Elevations		
SCALE: 1:100 @ A3	DWG NO: MR100	
PLANNING APPLICATION		