

NOTES
 Drawing for Planning Purposes only.
 Contractor must verify all dimensions on site before commencing any work or shop drawings.
 Report any discrepancies before commencing work to the Architect. If this drawing exceeds the quantities taken in any way the Architects are to be informed before the work is initiated.
 This Drawing is Copyright and must not be reproduced without consent of P A Designs Architects Ltd.
 Drawing Status/Type Key:
 F - Feasibility stage drawing
 P - Planning stage drawing
 T - Tender stage drawing
 C - Construction stage
 AB - As Built Status
 TNT - Tenant drawing
 SK - Sketch drawing
 M - Marketing drawing
 L - Landscape Drawing
 S - Survey drawing
 OS - Ordnance Survey drawing


Rev. Description Drawn Date Ck'd Date




PROPOSED FRONT ELEVATION




PROPOSED REAR ELEVATION

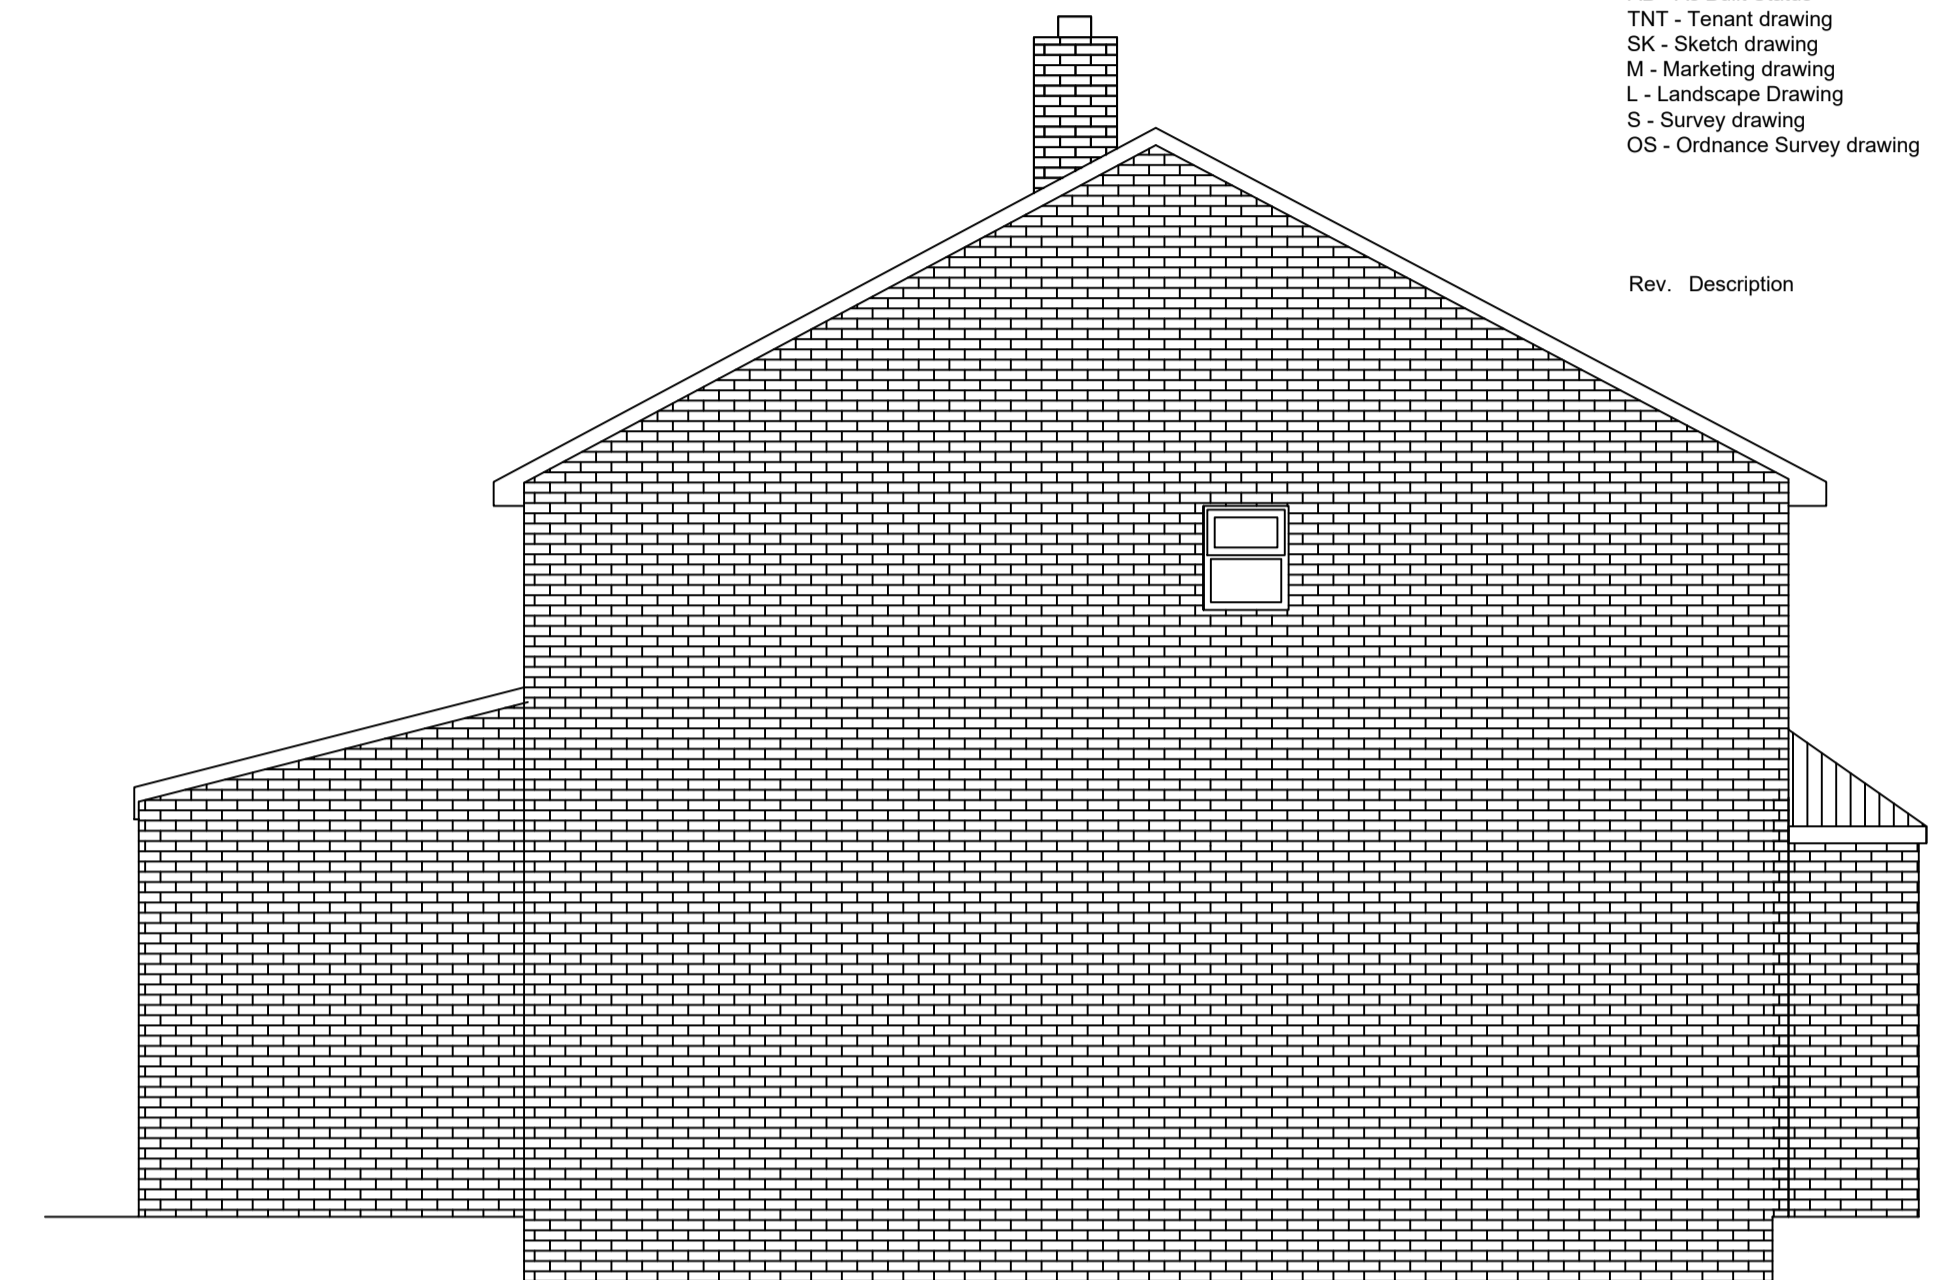

PROPOSED SIDE ELEVATION

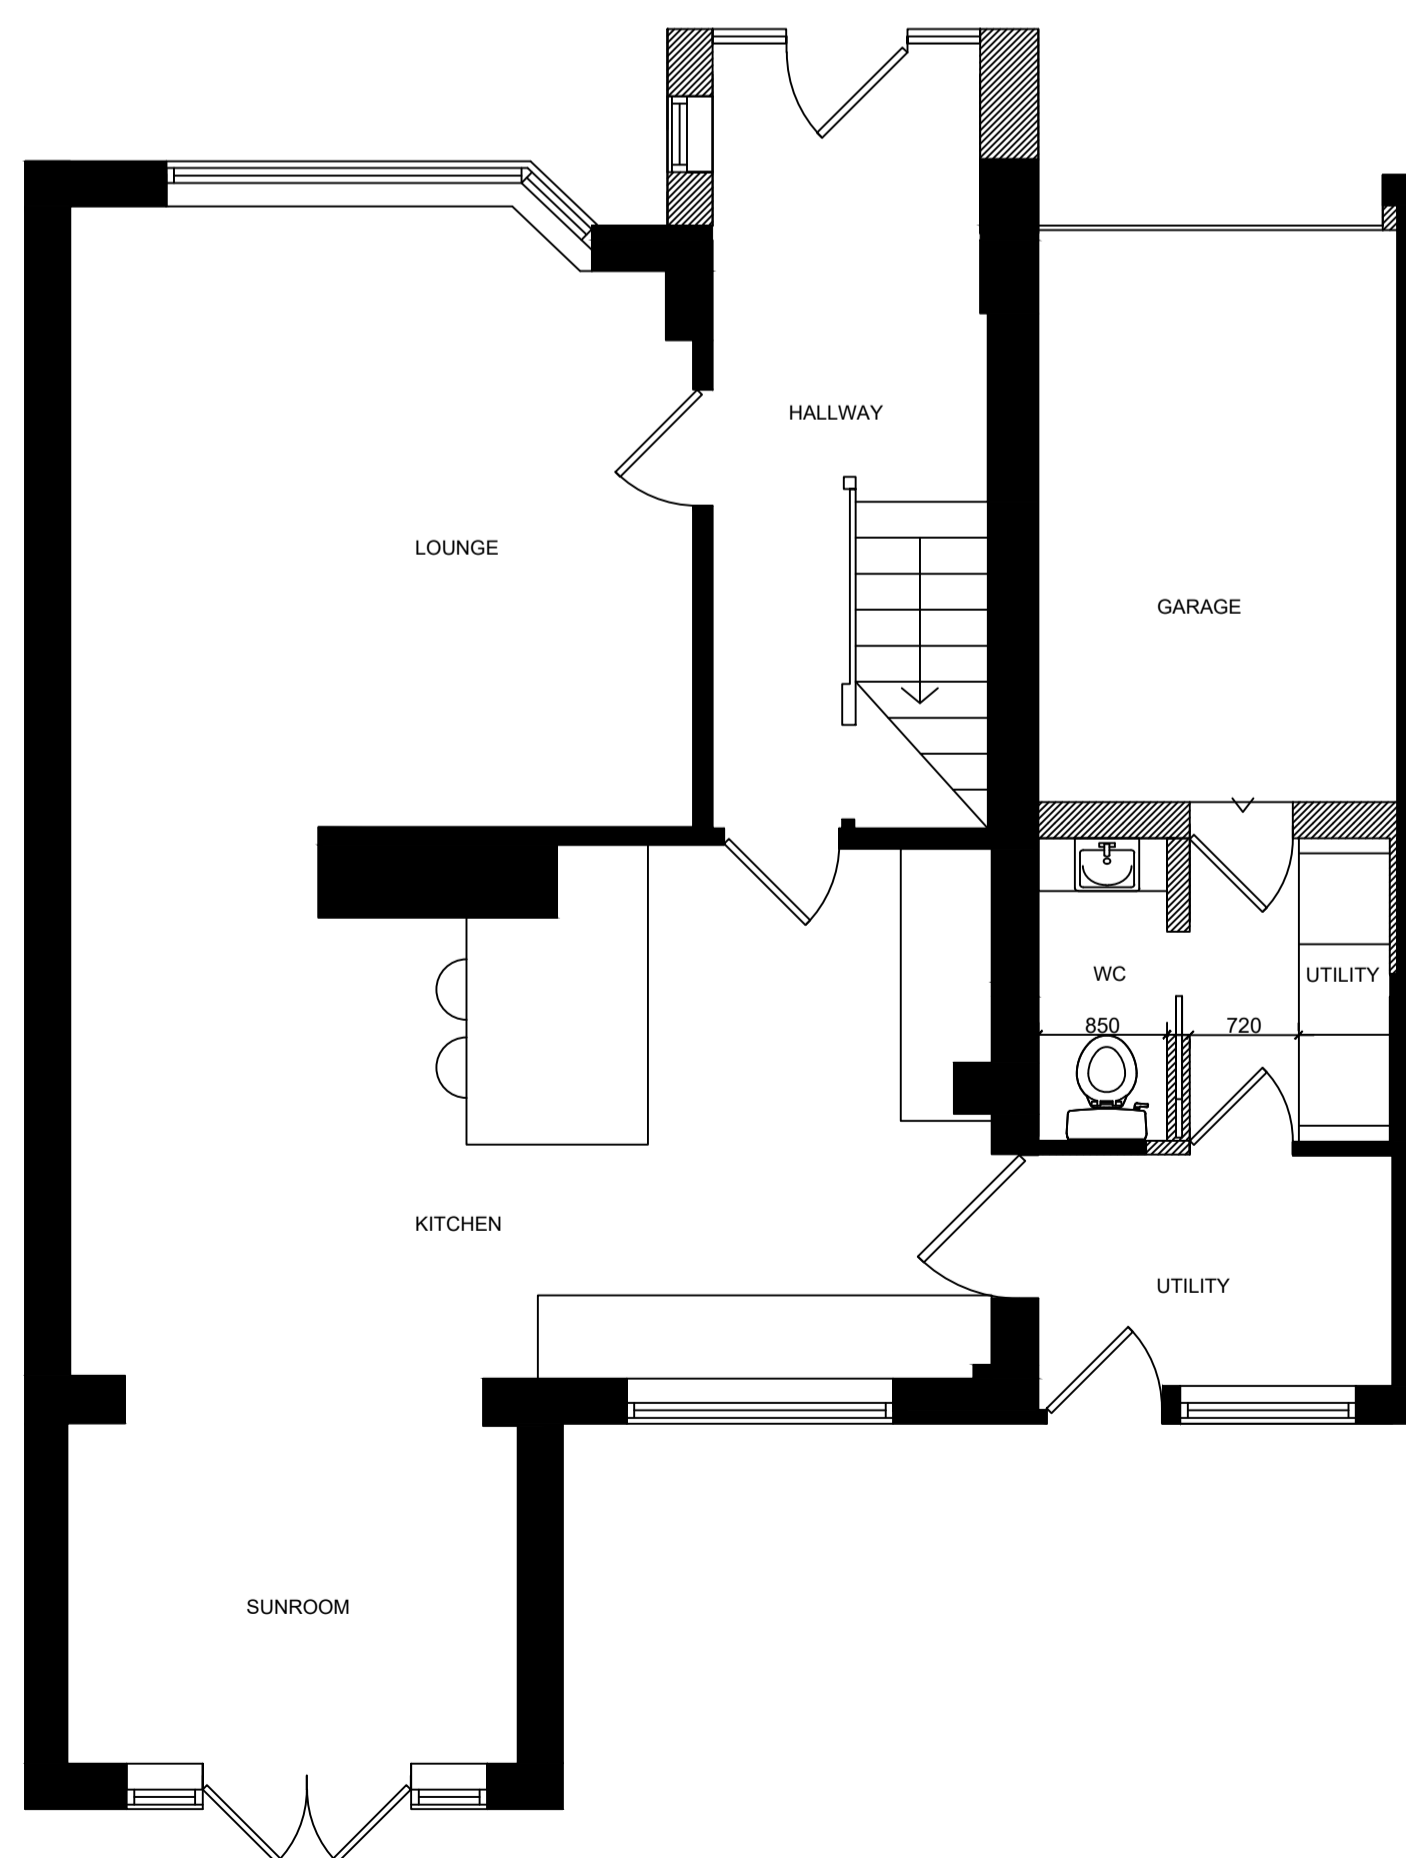

PROPOSED GROUND FLOOR PLAN

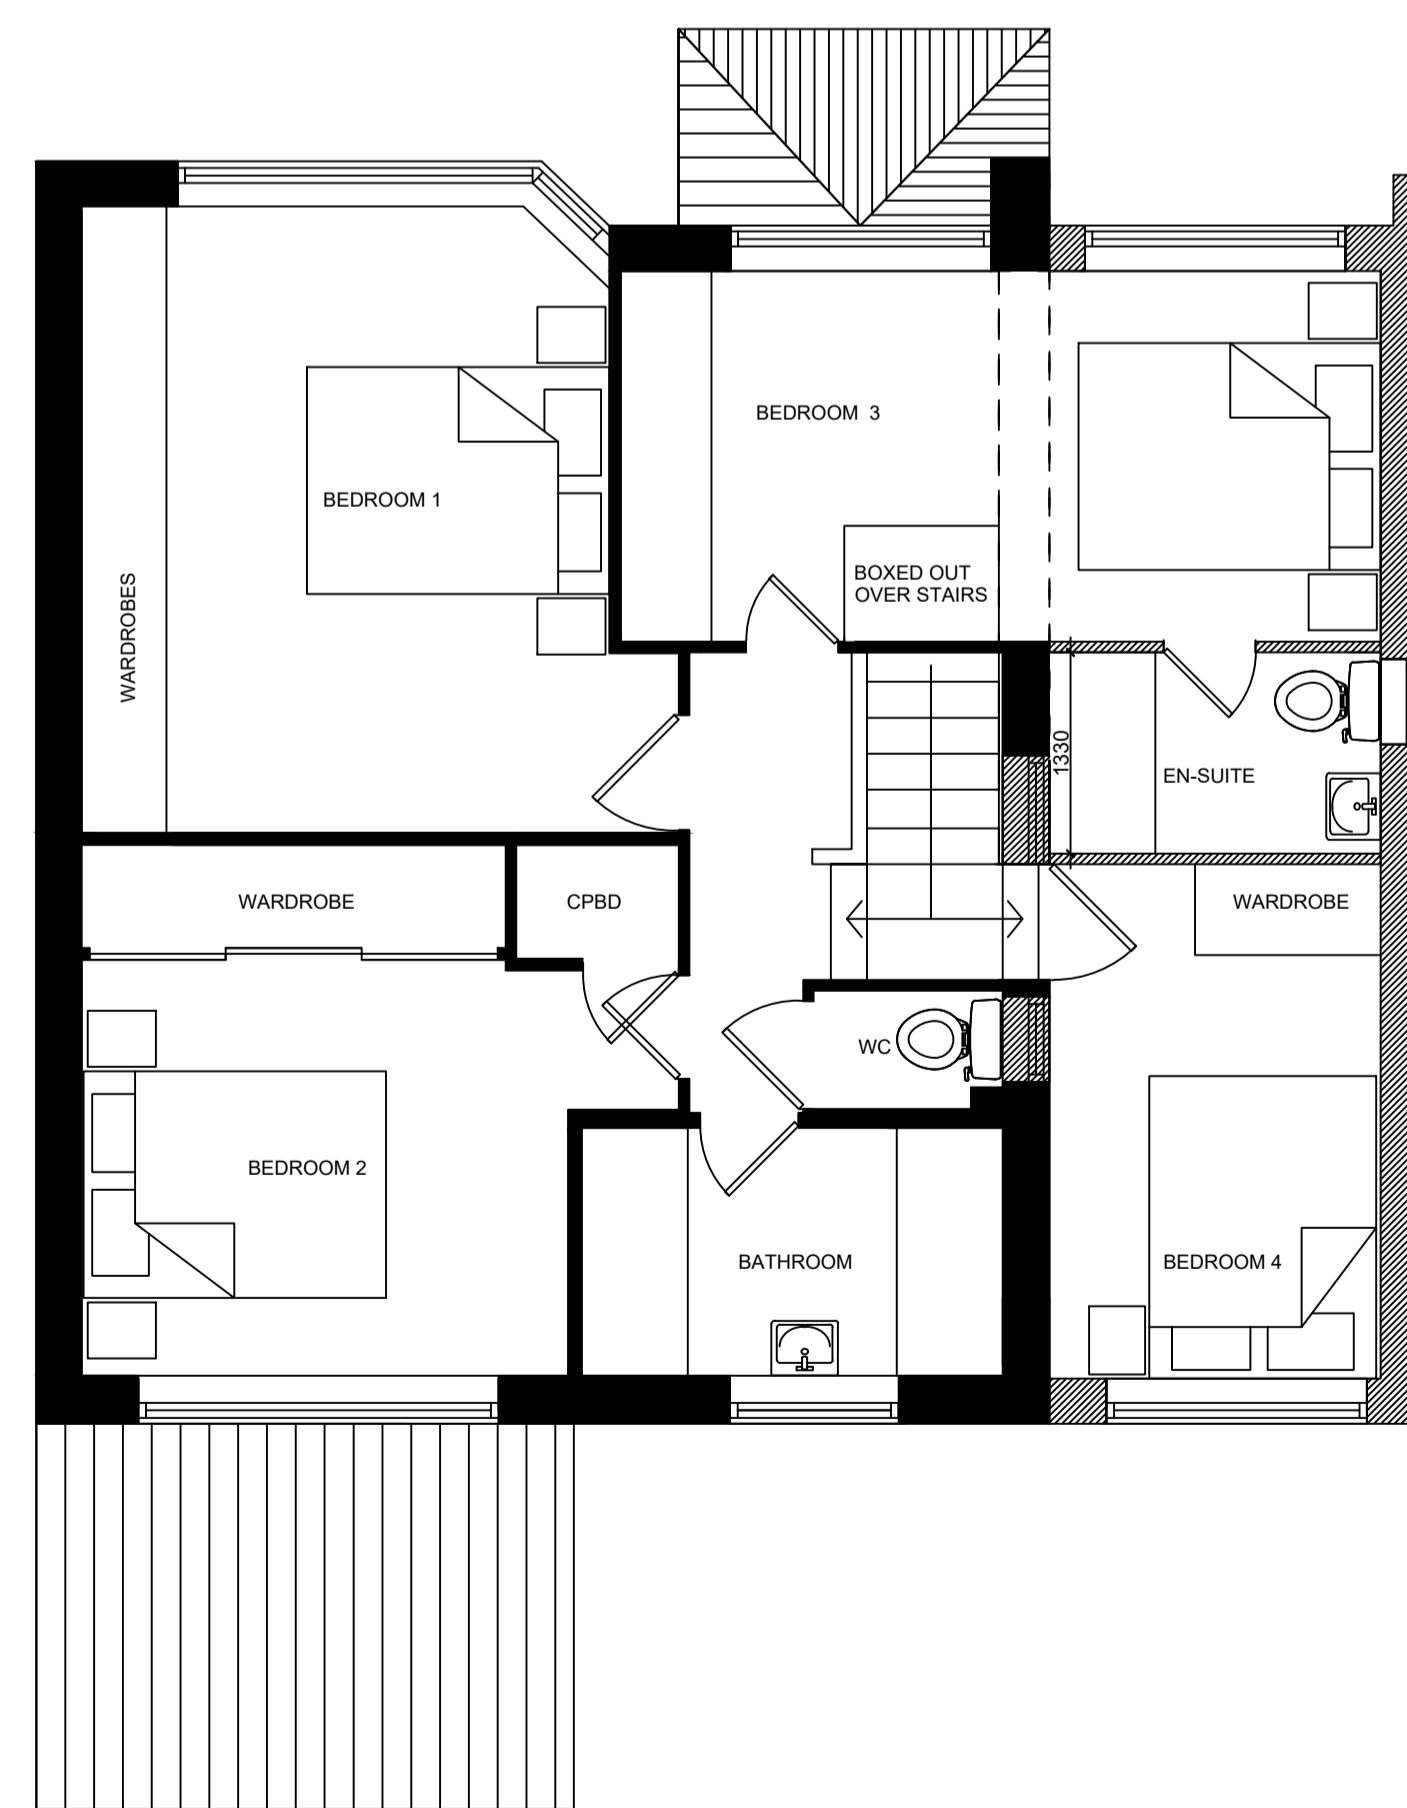

PROPOSED FIRST FLOOR PLAN

95 Fulthorpe Avenue
 Darlington
 Co. Durham
 DL3 9XJ
 Tel: 01325 356767
 e-mail: pamelia@padesigns.co.uk
 www.padesigns.co.uk



PROJECT
**42 YIEWSLEY DRIVE
 DARLINGTON**

DRAWING TITLE
**PROPOSED
 FLOOR PLANS
 AND ELEVATIONS**

Scale	Drawn By
1:50 @ A1	
Checked By	Date Drawn
	14.05.21
	Date Checked

Drawing No. **21273.P002** Revision