

NOTES
 Drawing for Planning Purposes only.
 Contractor must verify all dimensions on site before commencing any work or shop drawings.
 Report any discrepancies before commencing work to the Architect. If this drawing exceeds the quantities taken in any way the Architects are to be informed before the work is initiated.
 This Drawing is Copyright and must not be reproduced without consent of P A Designs Architects Ltd.
 Drawing Status/Type Key:
 F - Feasibility stage drawing
 P - Planning stage drawing
 T - Tender stage drawing
 C - Construction stage
 AB - As Built Status
 TNT - Tenant drawing
 SK - Sketch drawing
 M - Marketing drawing
 L - Landscape Drawing
 S - Survey drawing
 OS - Ordnance Survey drawing


Rev. Description Drawn Date Ch'ked Date




EXISTING FRONT ELEVATION




EXISTING REAR ELEVATION

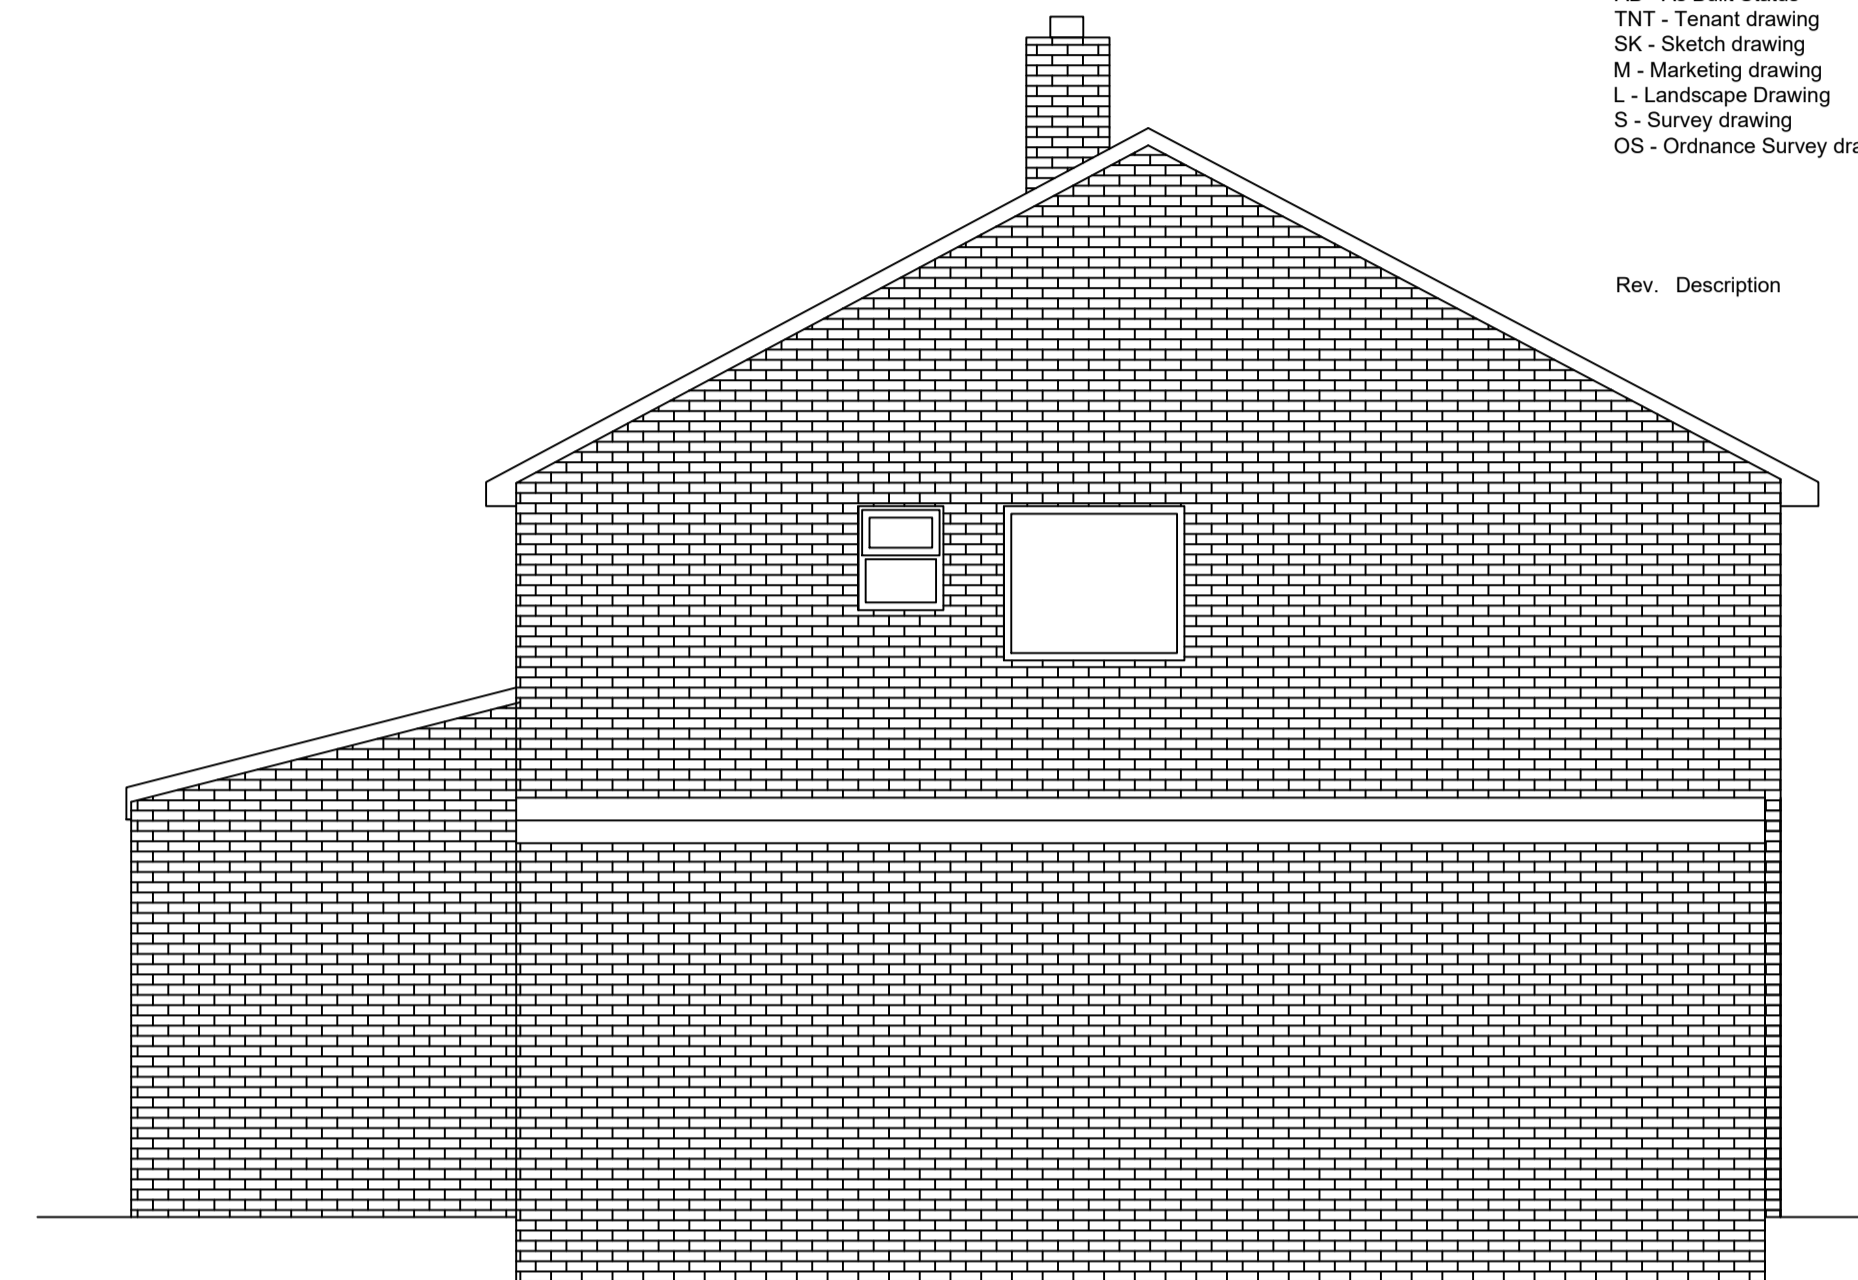

EXISTING SIDE ELEVATION

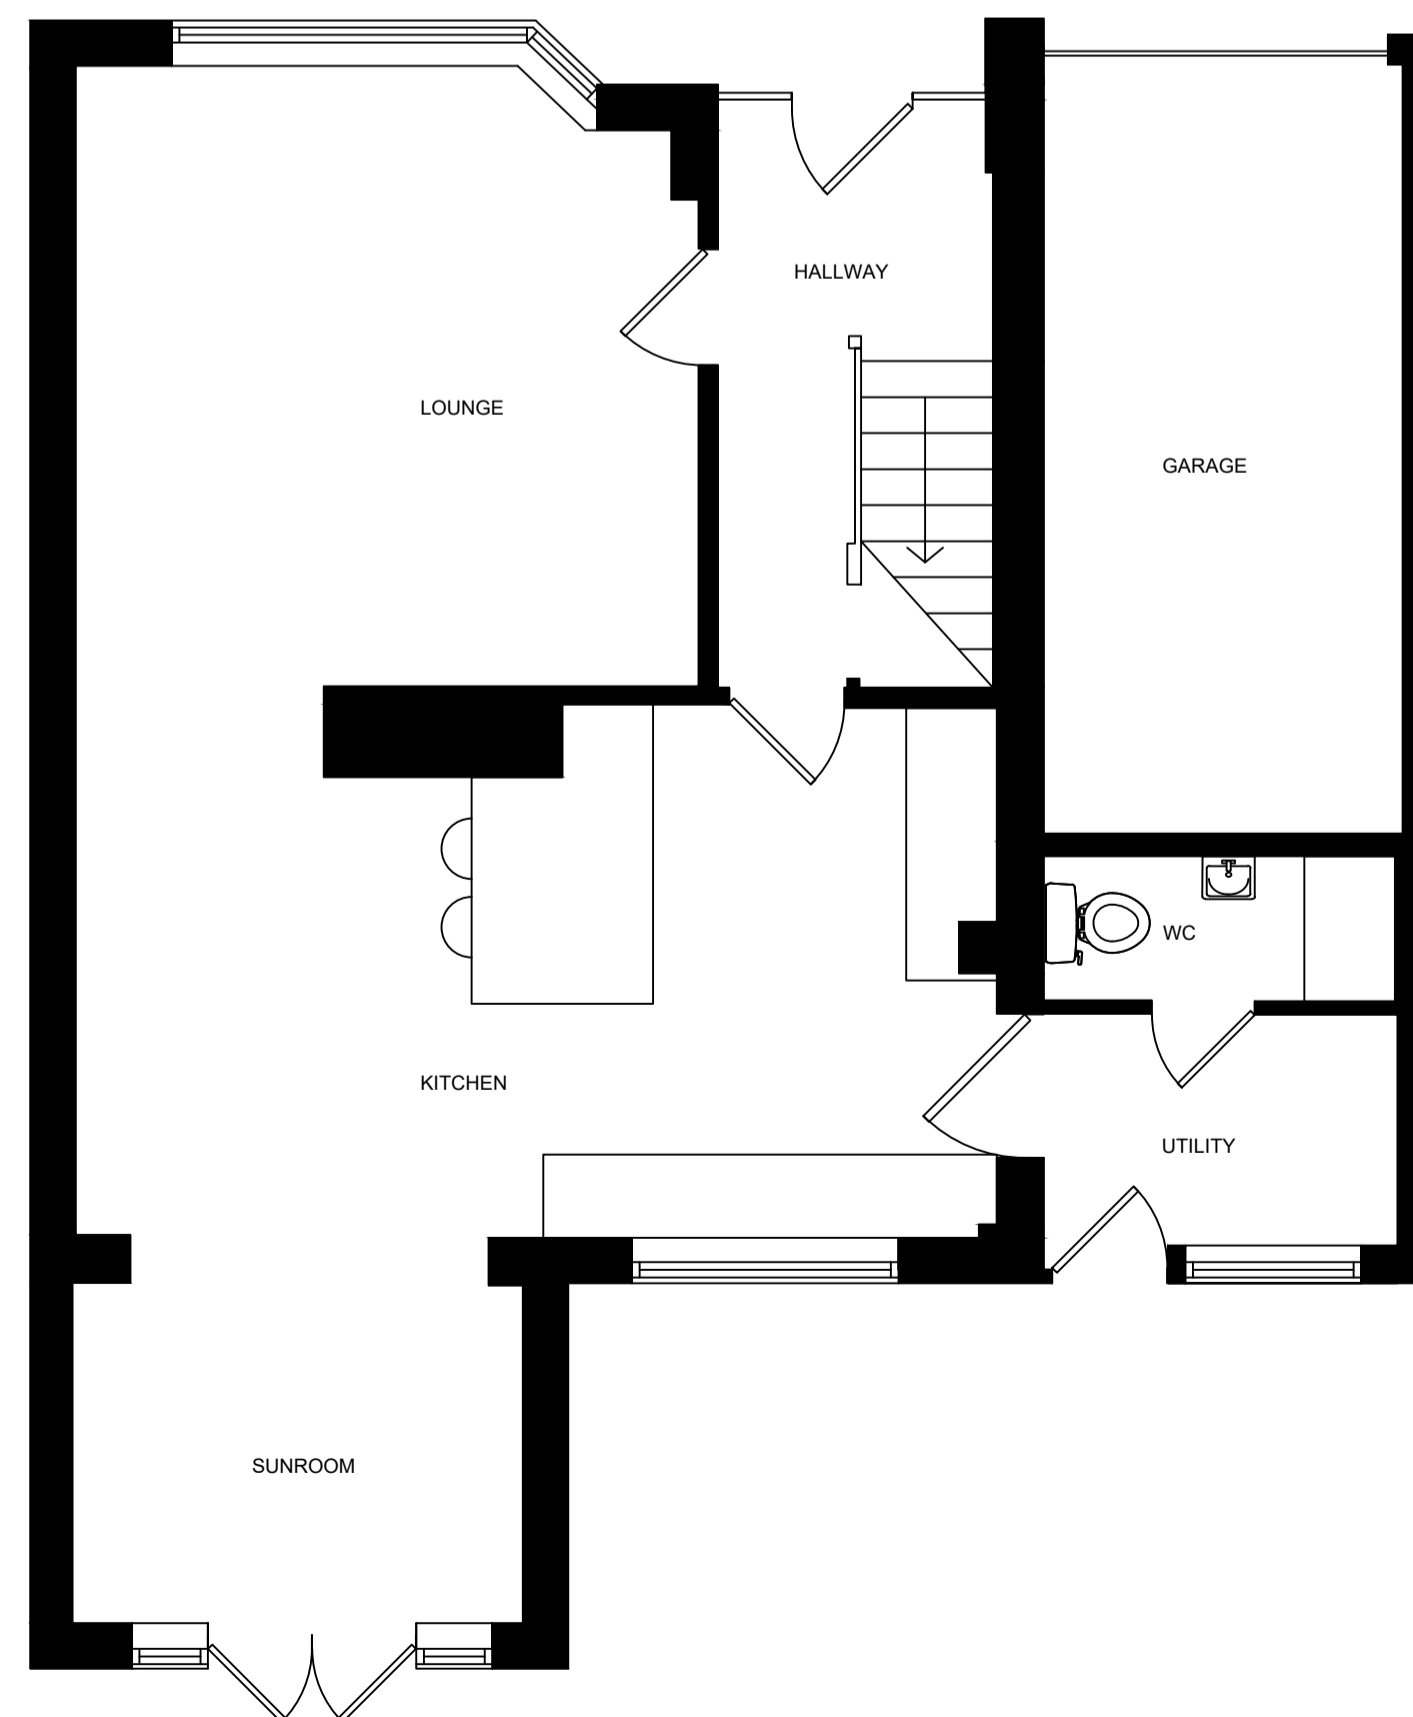

EXISTING GROUND FLOOR PLAN

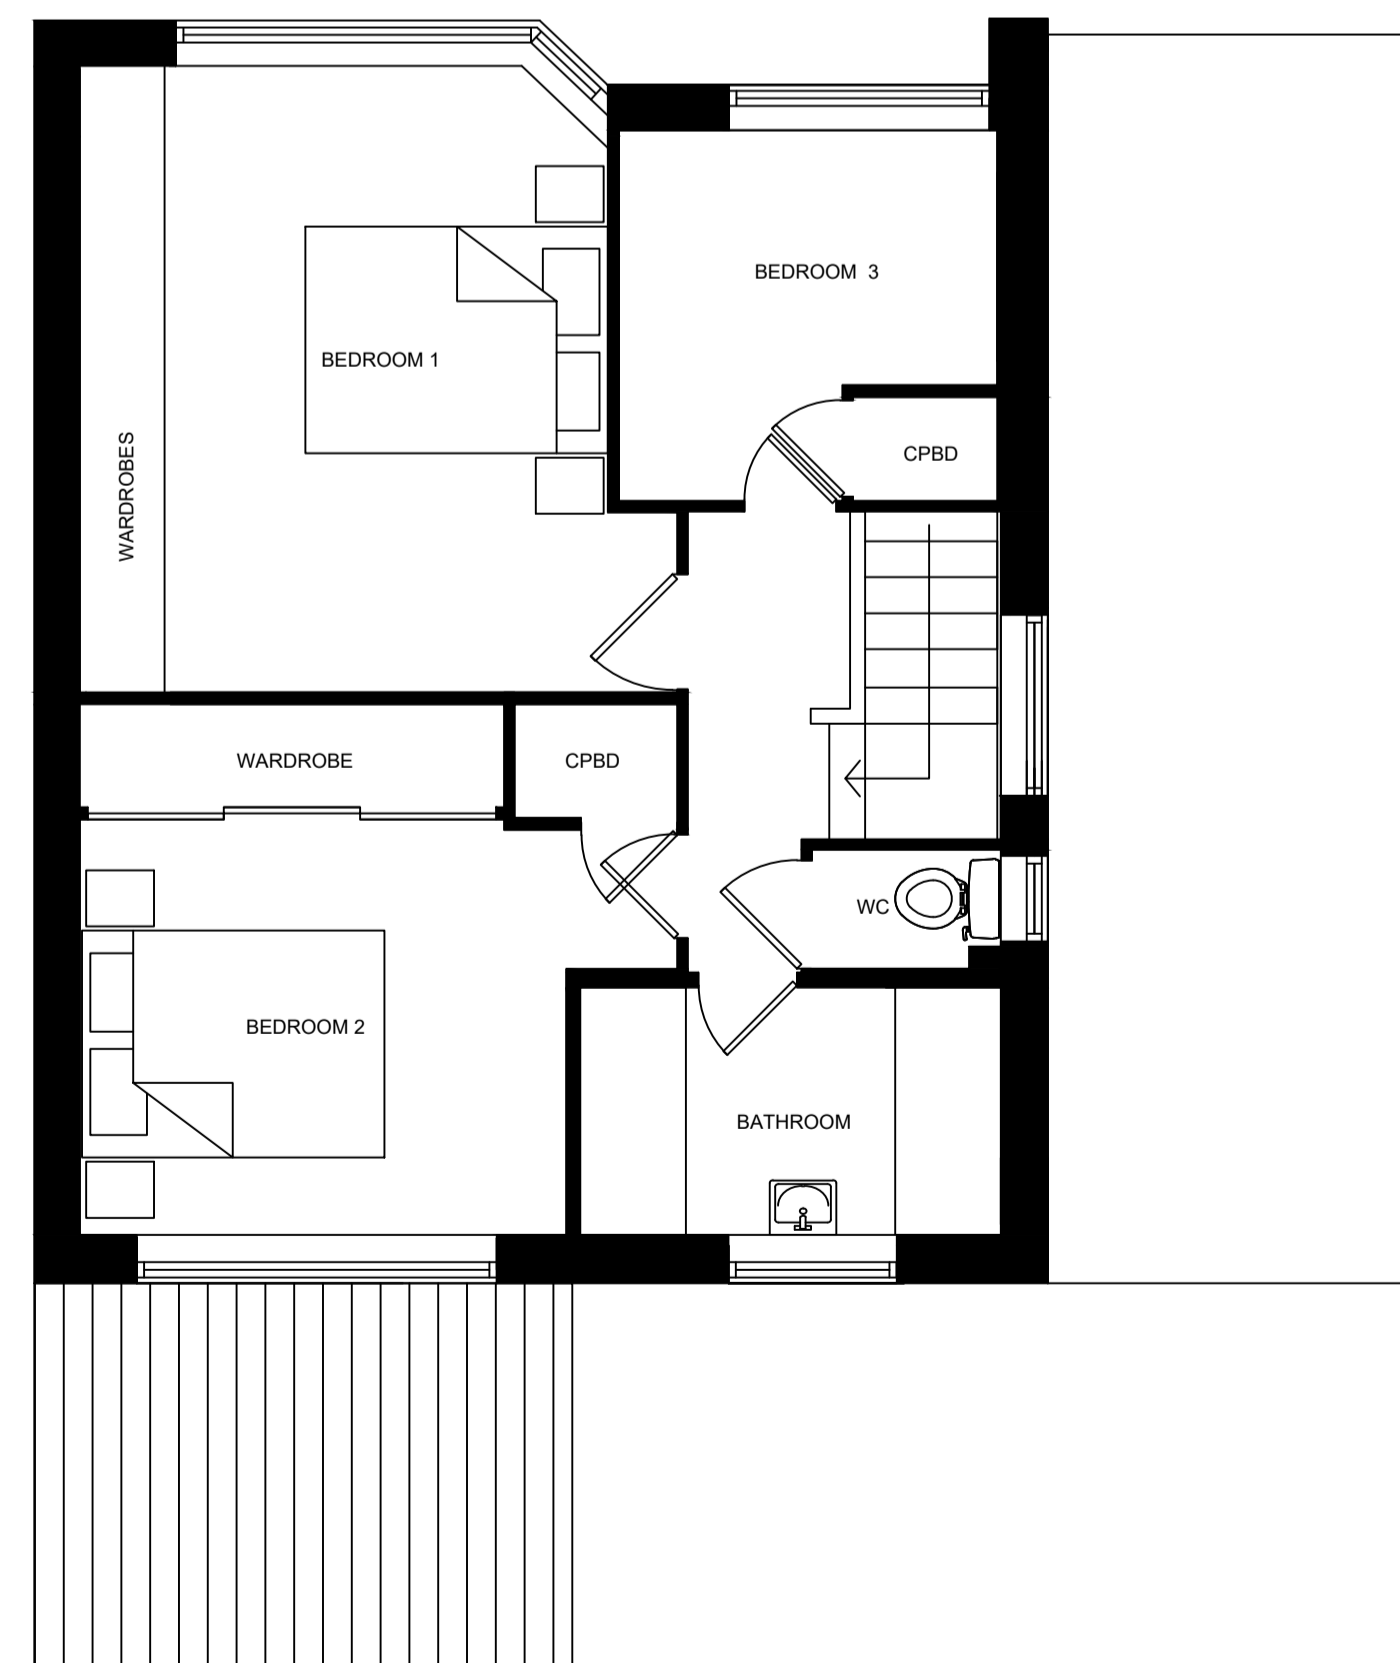

EXISTING FIRST FLOOR PLAN

95 Fulthorpe Avenue
 Darlington
 Co. Durham
 DL3 9XJ
 Tel: 01325 356767
 e-mail: pamelia@padesigns.co.uk
 www.padesigns.co.uk



PROJECT
**42 YIEWSLEY DRIVE
 DARLINGTON**

DRAWING TITLE
**EXISTING
 FLOOR PLANS
 AND ELEVATIONS**

Scale	Drawn By
1:50 @ A1	
Date Drawn	
27.04.21	
Checked By	Date Checked
Drawing No.	Revision
21273.P001	