




GROUND FLOOR PLAN

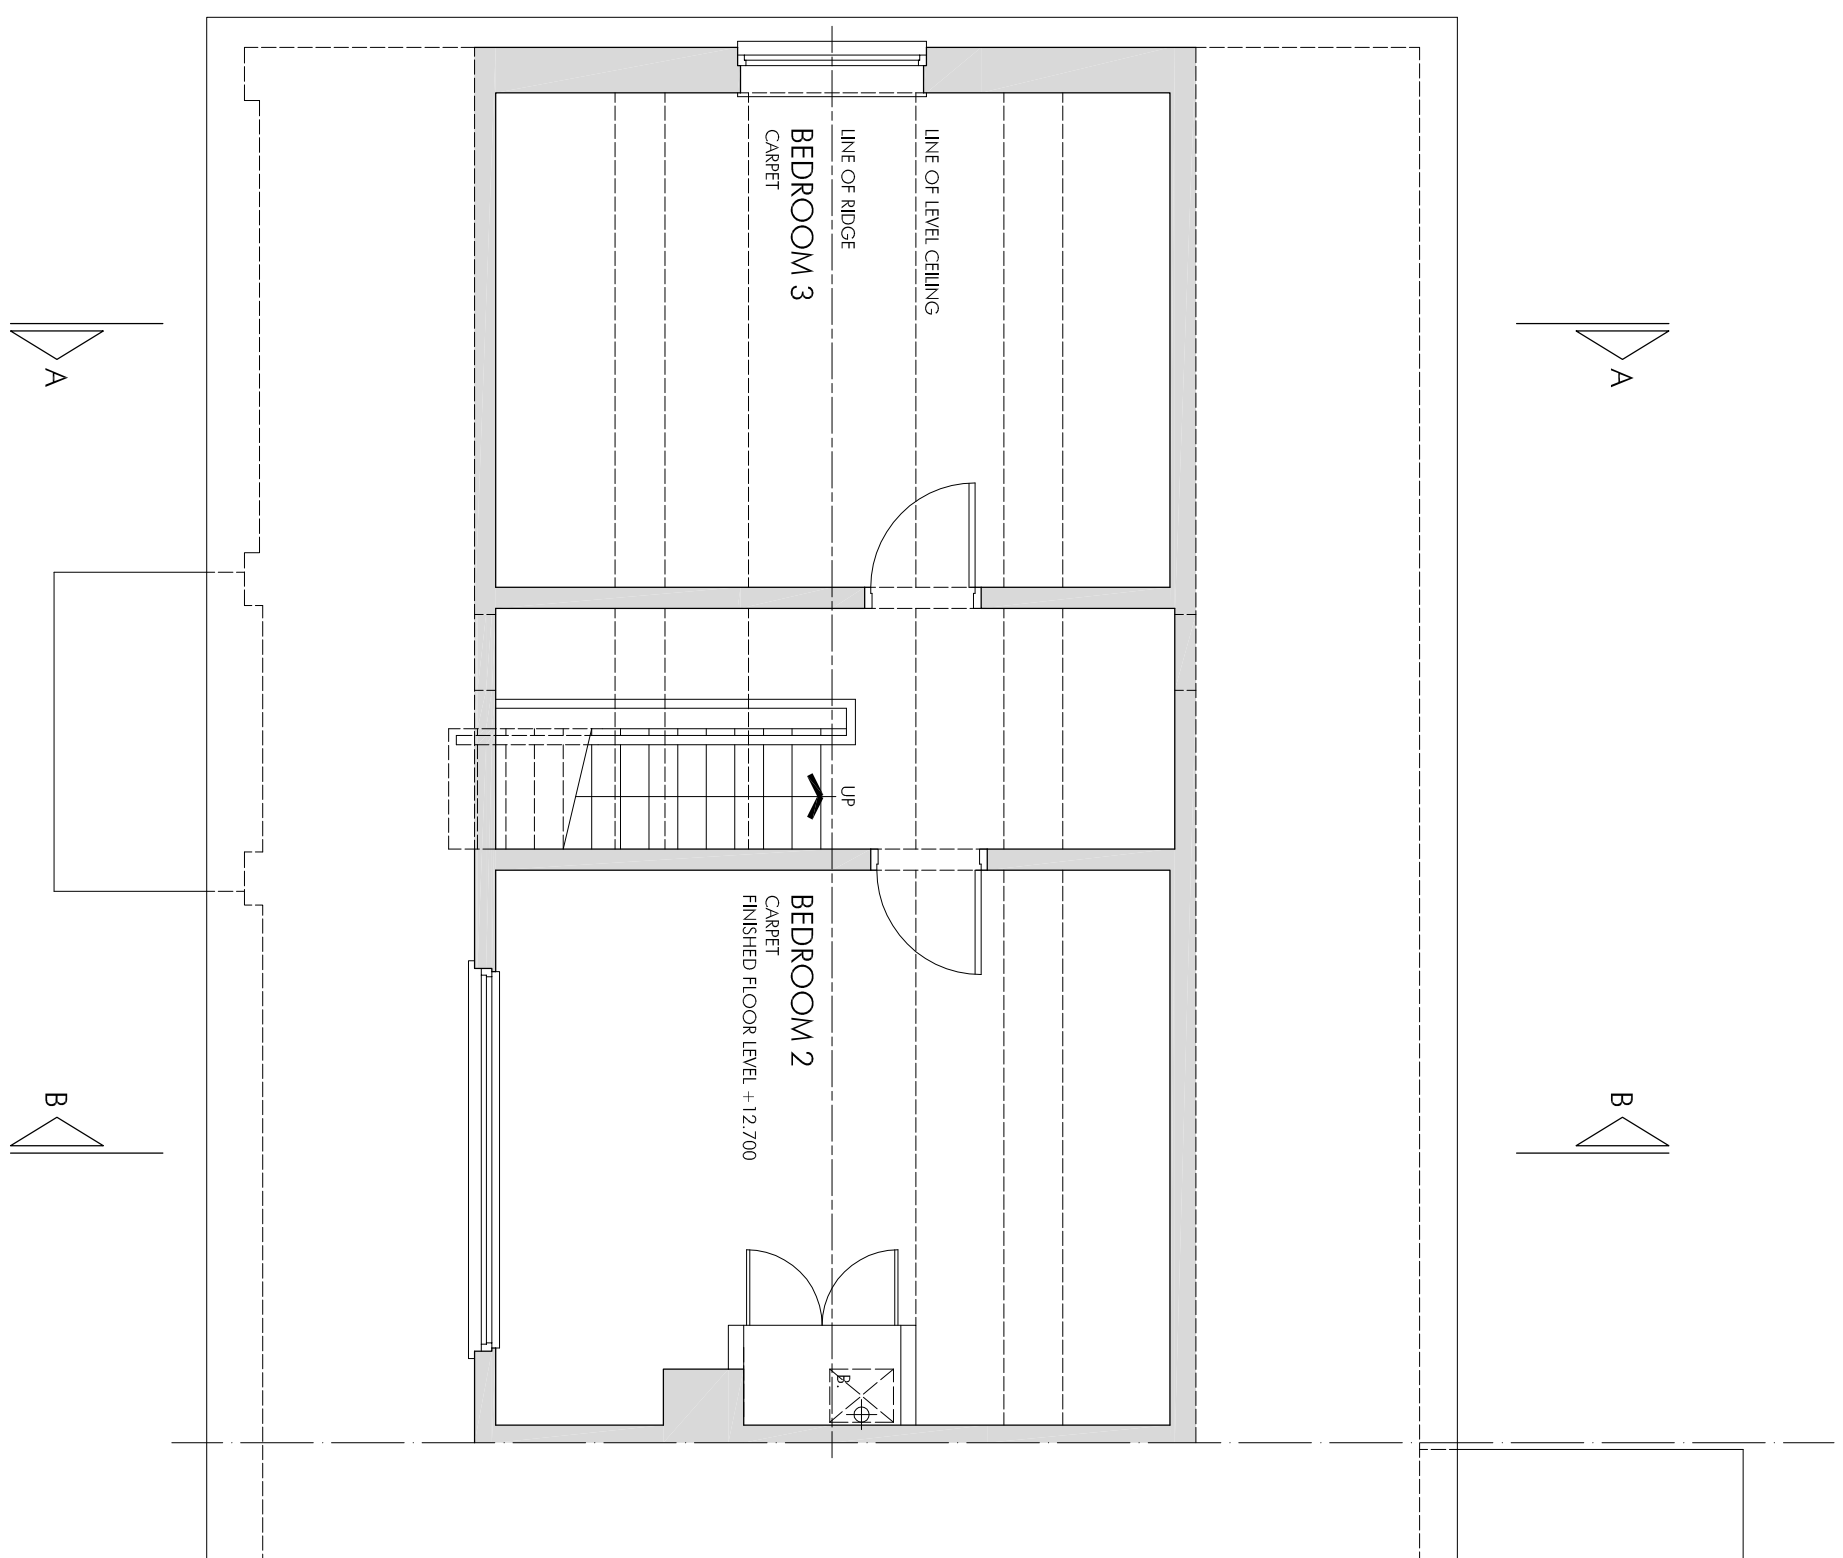

FIRST FLOOR PLAN

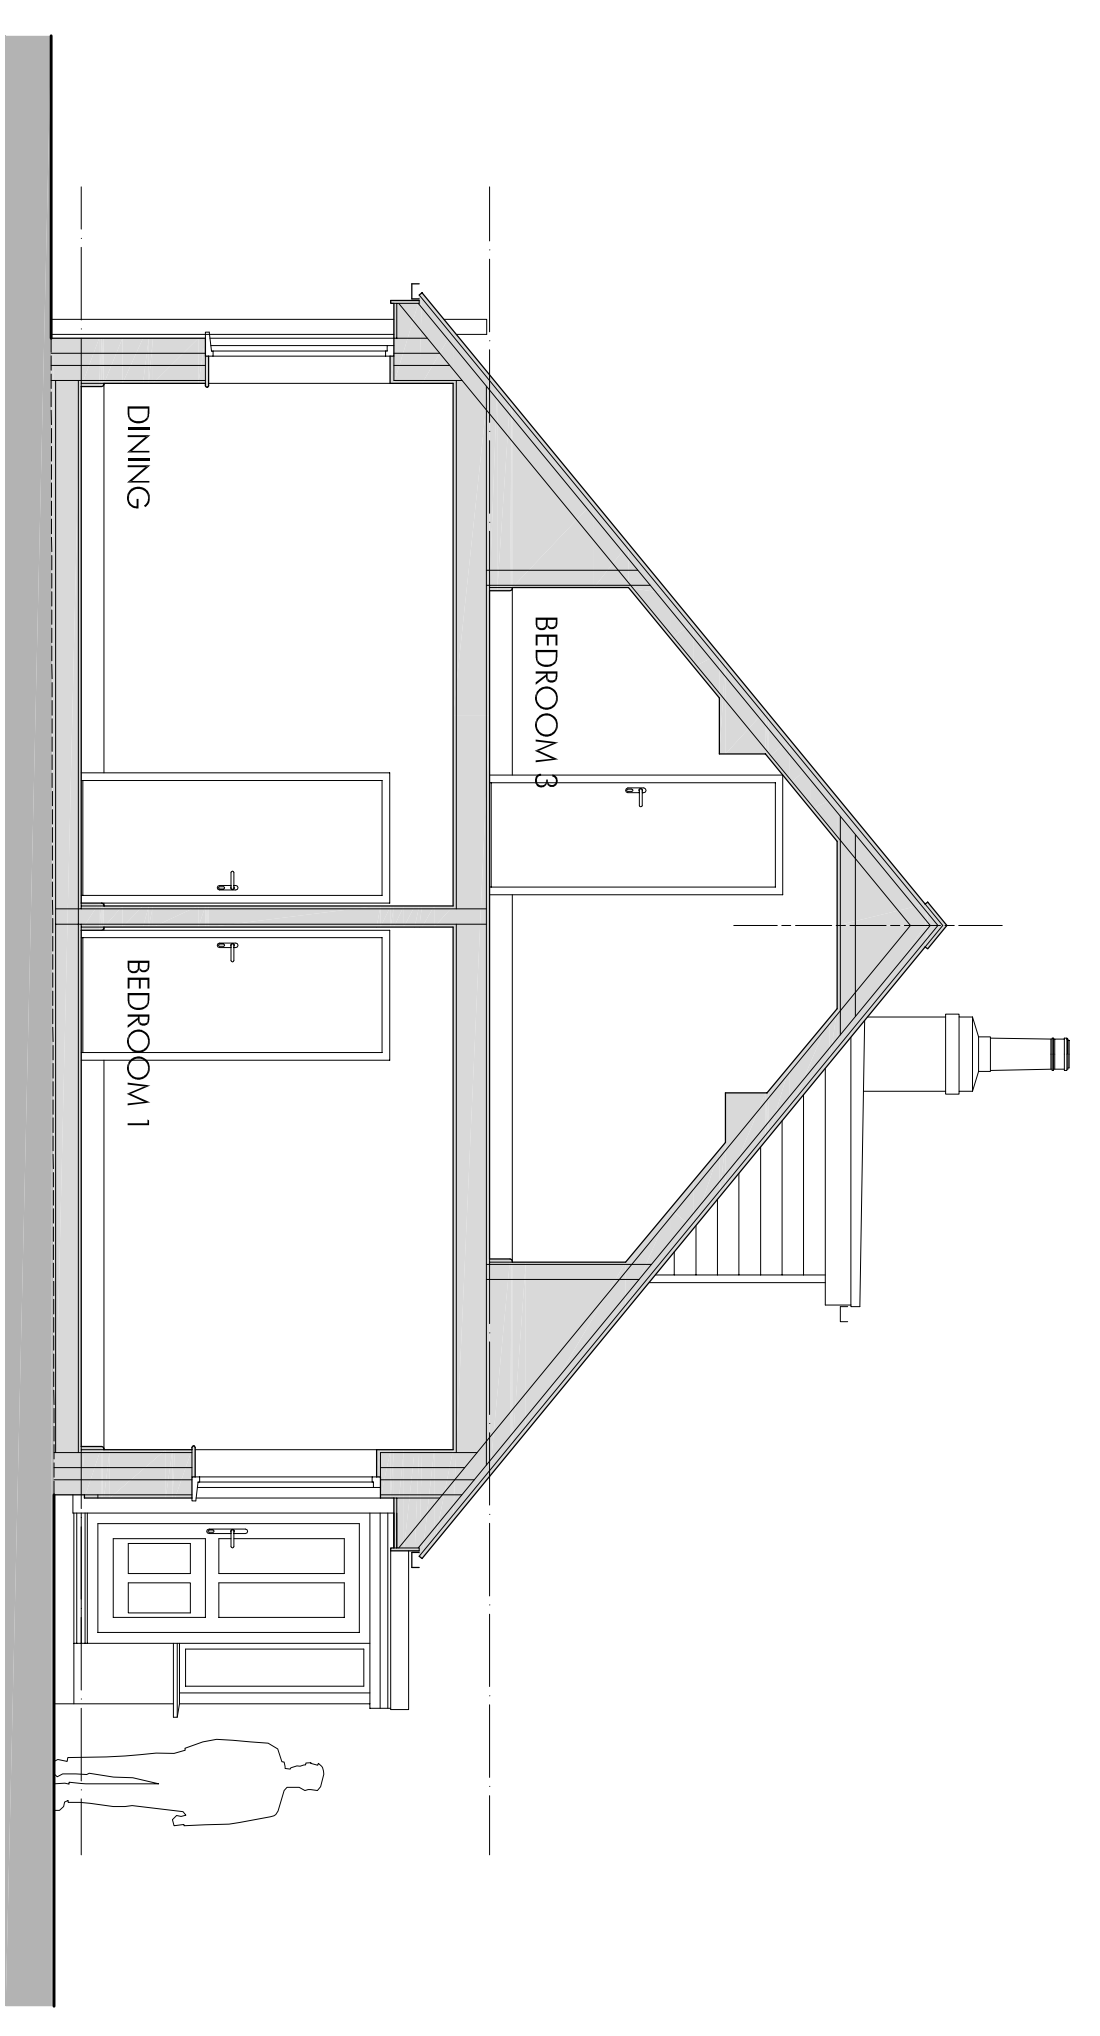

SECTION A - A

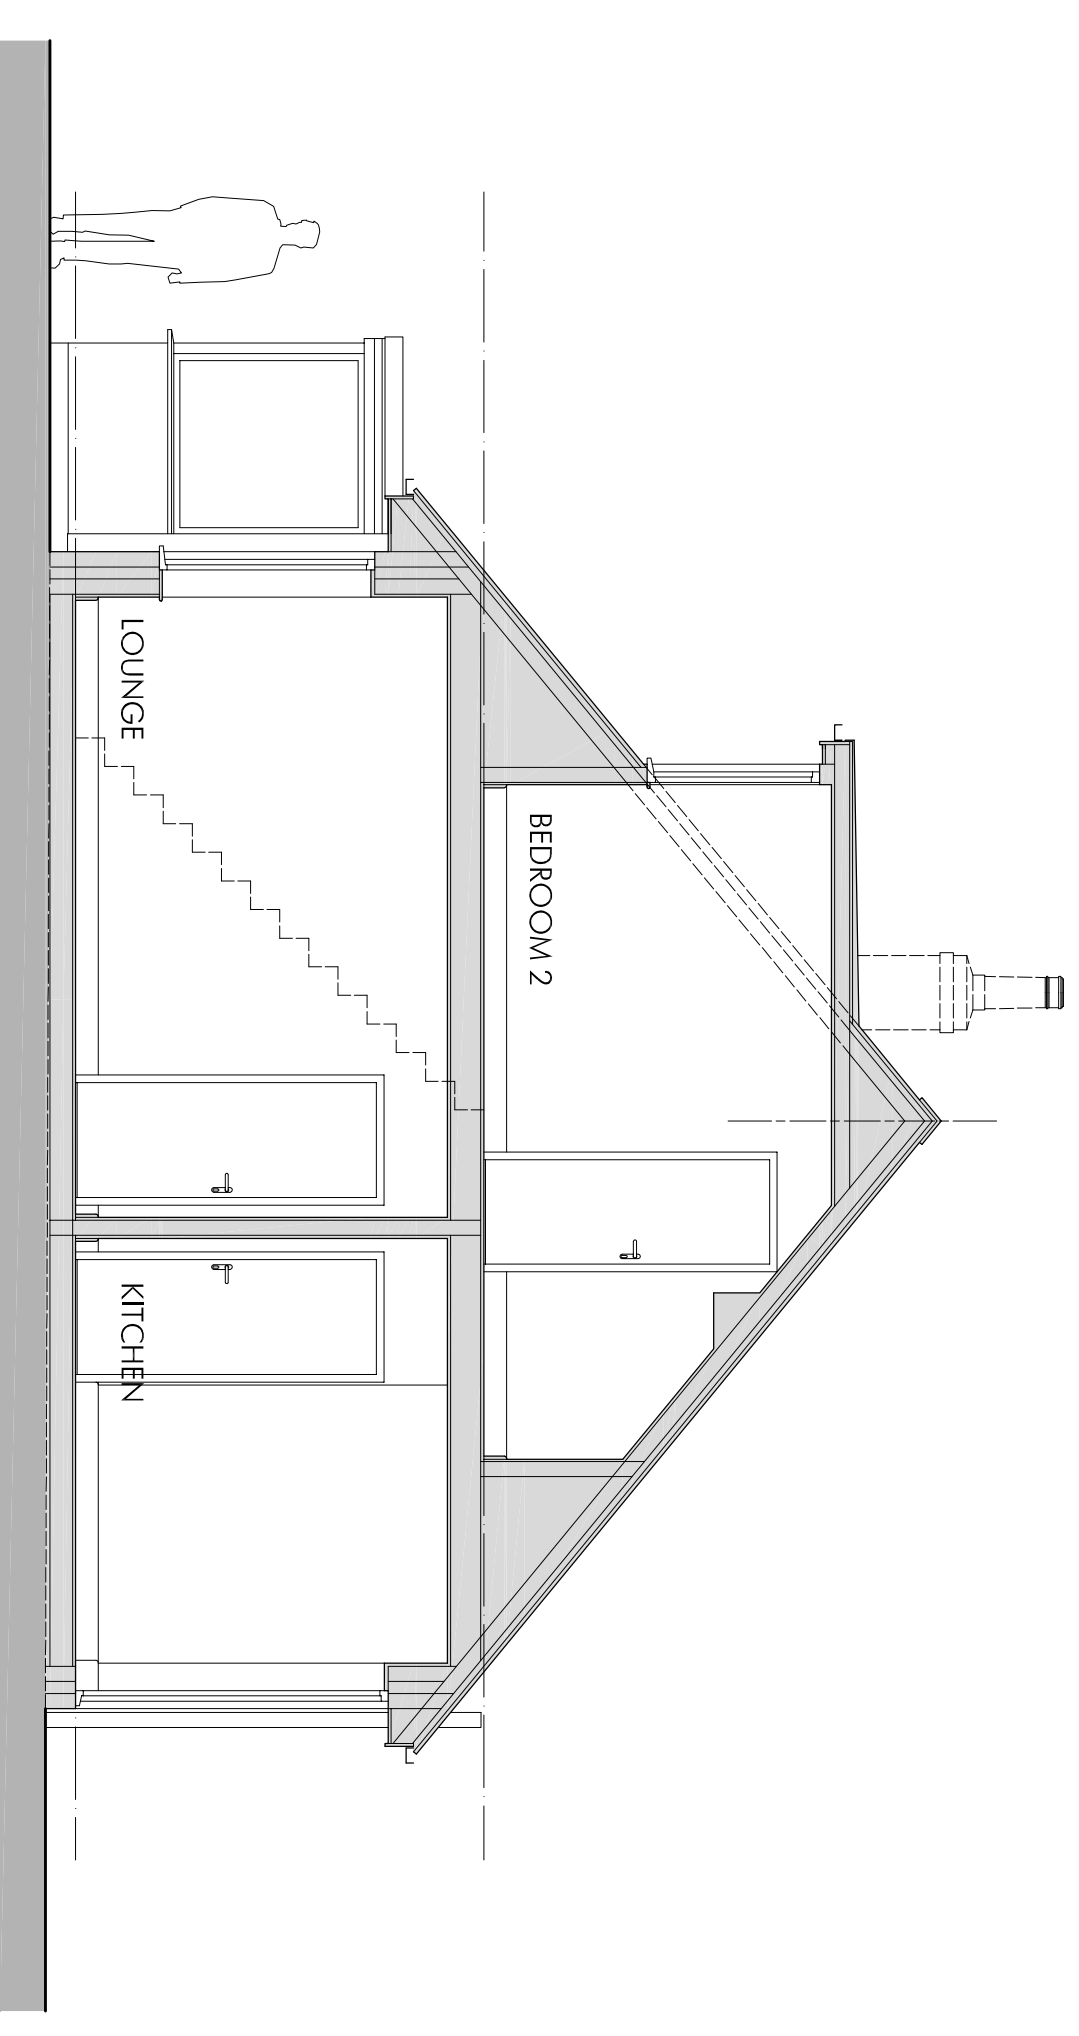

SECTION B - B

**ahd**  
architect


32 LAVERTON ROAD  
LITCHAM ST. ANNES  
FY8 1EW  
t : 01253 720551  
m : 07951 478818  
email : ahd@ahdarchitect.com

client : MS CATHERINE ASHTON  
project : 8 CEDAR AVENUE  
BRYNING WITH WARTON  
LANCASHIRE  
PR4 1DB

drawing : EXISTING ARRANGEMENT  
GROUND & FIRST FLOOR PLANS  
SECTIONS

drawing no. :	2111	(01)	02
---------------	------	------	----

drawing jobs : SURVEY DRAWING  
scale : 1:50 @ A1  
date : 24.03.2021  
drawn : ADH

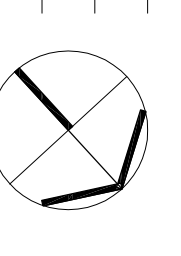

© copyright of this drawing is vested with Anthony Hart Design, Limited

LINE OF SETTING ROAD KERBS

LINE OF SITE BOUNDARY

LINE OF SITE BOUNDARY