


**IMPORTANT**

- © This drawing is copyright and remains the property of this practice
- Do not scale this drawing
- All dimensions to be checked on site
- Positions of existing services to be confirmed prior to proceeding


**REVISION STATUS**

S Information issued for feasibility or scheme design.  
T Information issued for tender purposes only.  
C Information issued for Construction.  
NB: Only those drawings containing a C revision to be used for construction.



**NOTES**

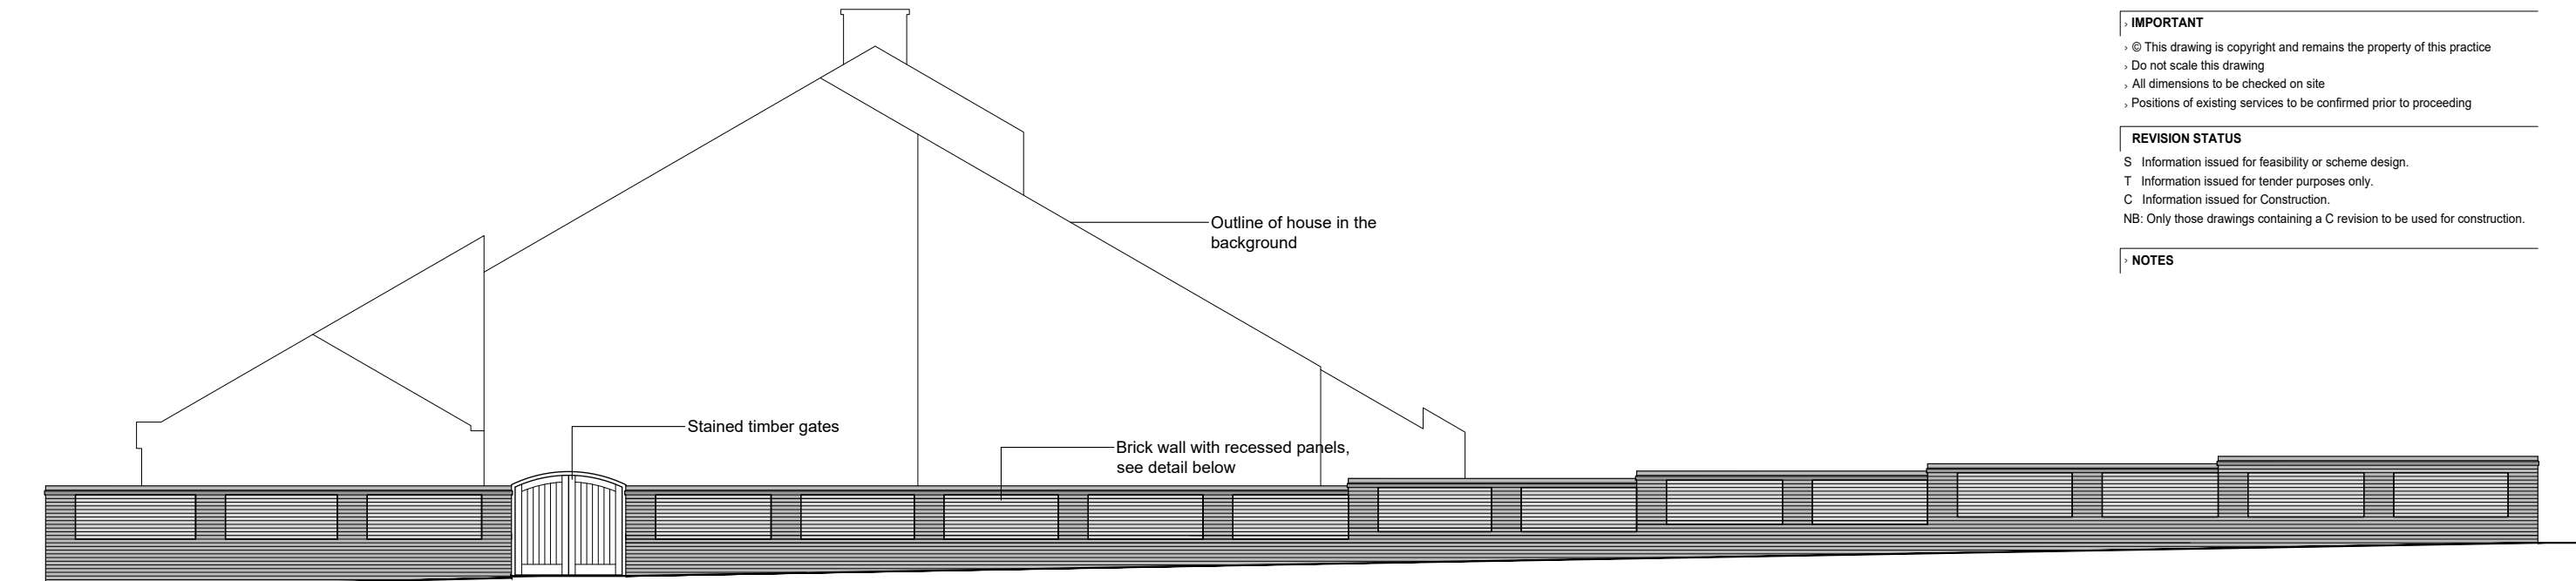


Elevation to The Brooklands

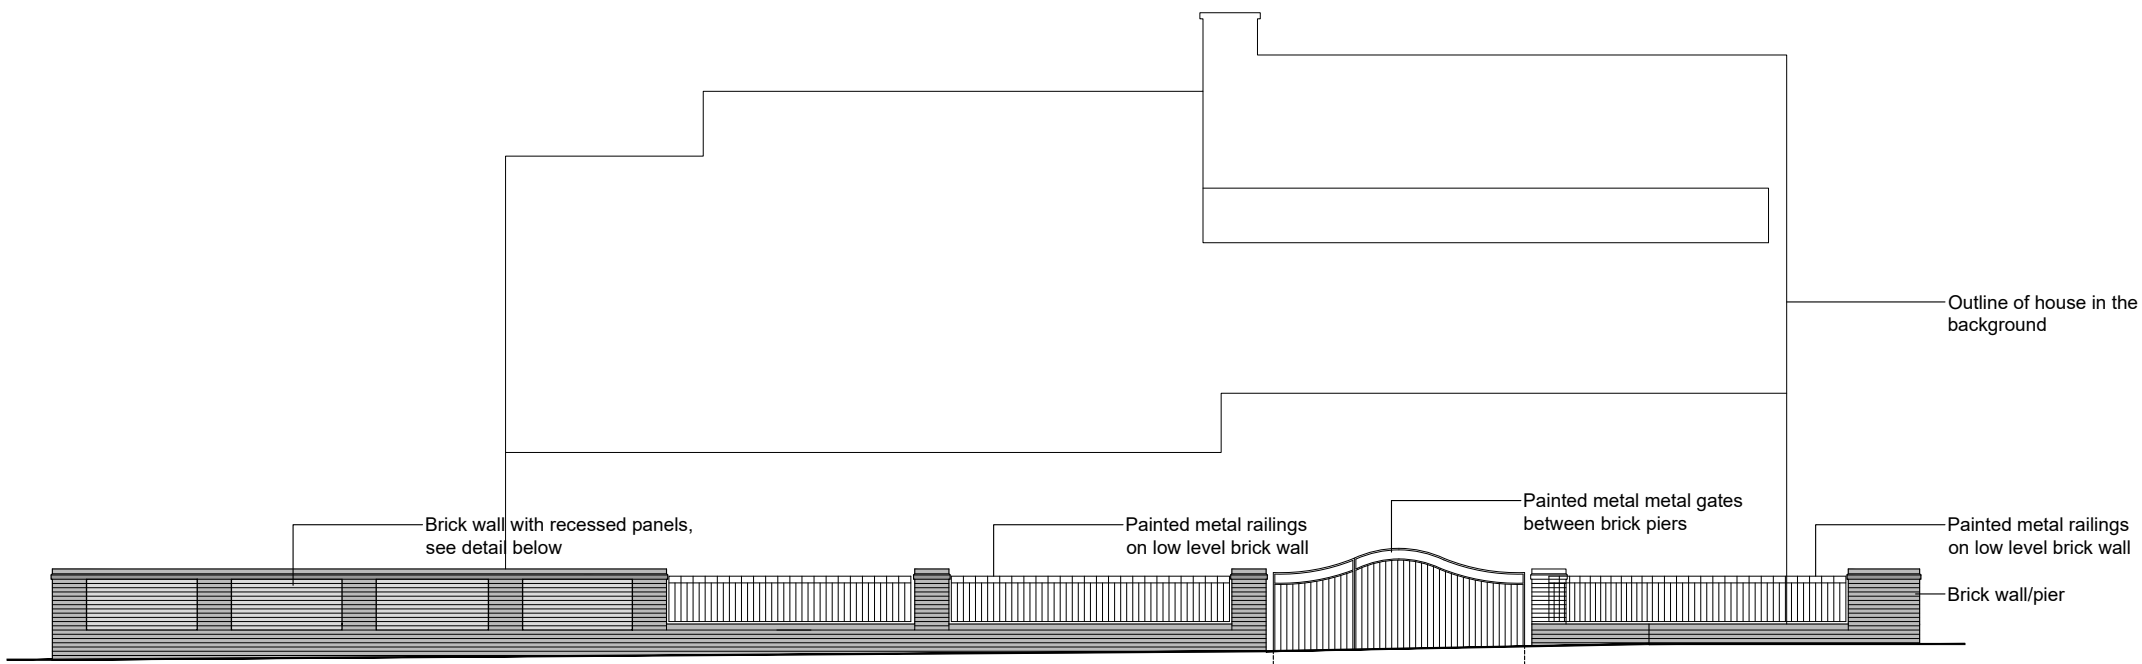

Elevation to Dubside

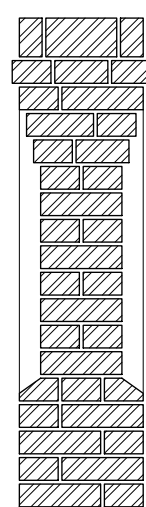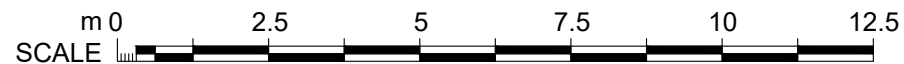

Wall Section Detail 1:20

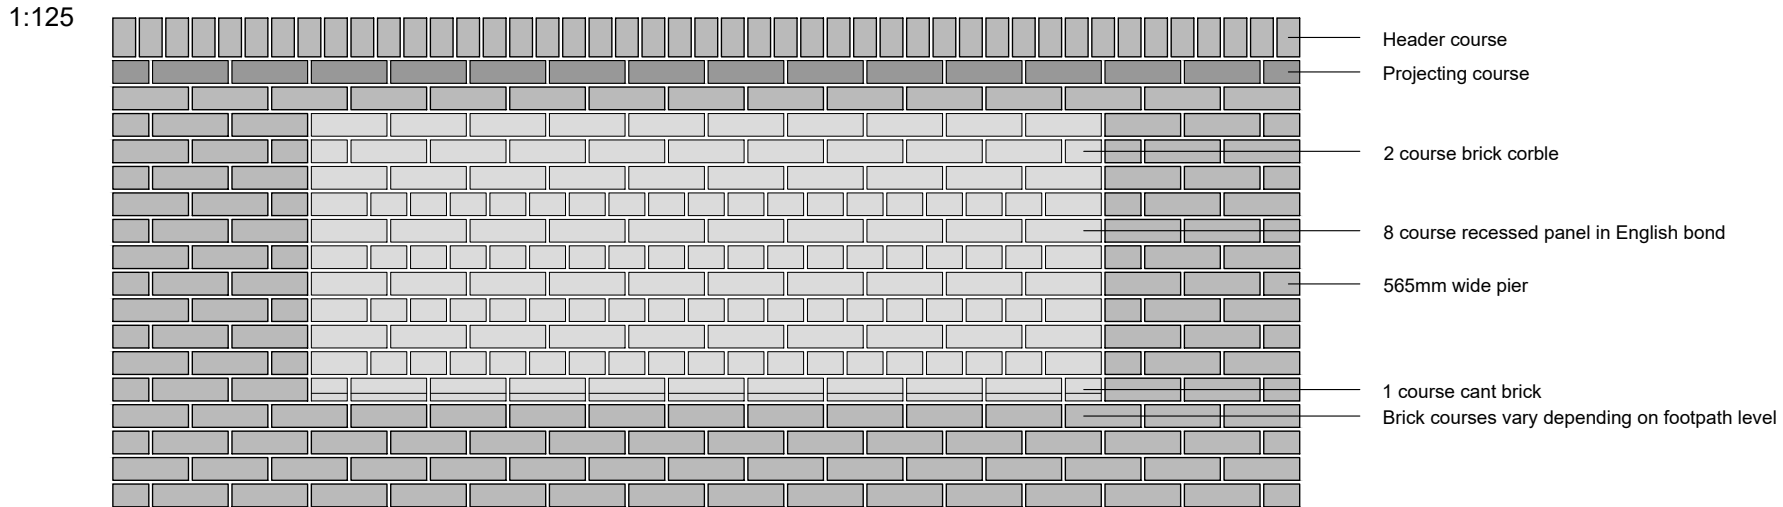

Typical Wall Panel Elevation Detail 1:20

S1	04.03.21	Additional railings added to replace brickwork
REVISION	DATE	DESCRIPTION

CLIENT  
Mr S Rigby  
Wrea Lodge

PROJECT  
Retrospective Application For  
Boundary Wall

DRAWING TITLE  
Existing & Proposed Street Scene Elevations

SCALE	DATE	DRAWN	CHECKED
1:125@A3	Sept '19	PRH	PRH

DRG NO.	REVISION
EAD_060_003	S1

**Evolve Architectural Design Ltd**  
2 St Matthews School House  
Stanhill Lane  
Oswaldtwistle  
Accrington  
Lancashire BB5 4PZ  
T 01254 469702  
M 07957 592102  
E paul@evolvead.co.uk  
www.evolvead.co.uk

