



Existing Block Plan (1:500)



Existing Site Plan (1:1250)

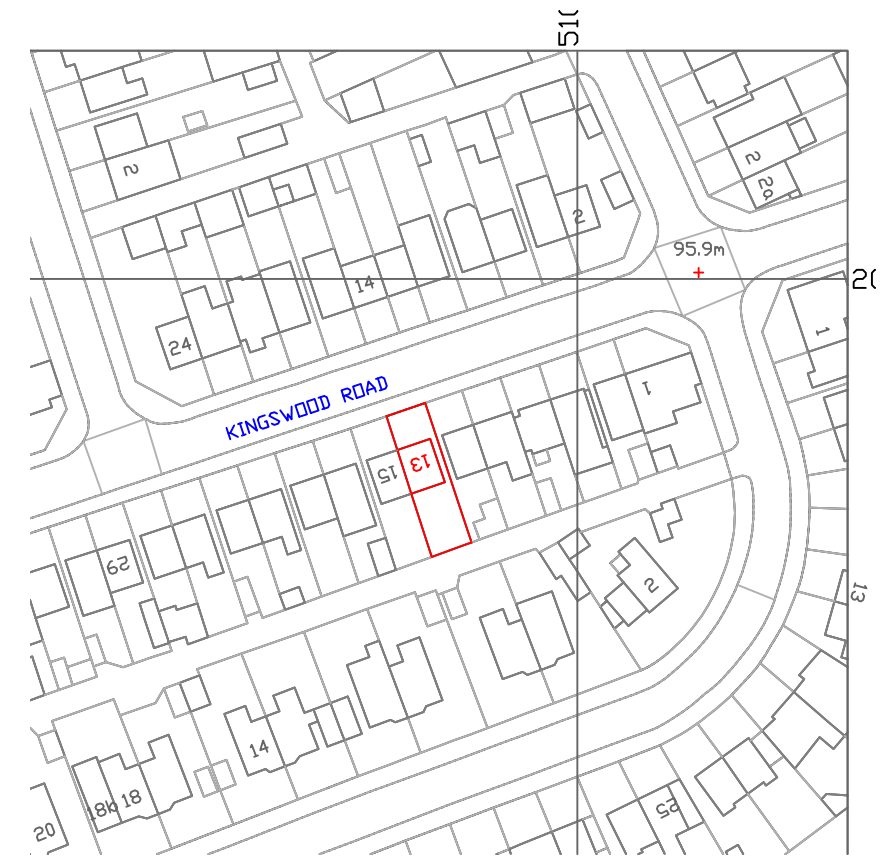

Bar Schedule 20 metres @ 1:500 Scale

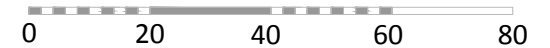

Bar Schedule 80 metres @ 1:1250 Scale



JAMIE VILLALOBOS
61 Melbourn Way EN1 1XG
07535 132 550
jamielobos@sky.com
© All rights reserved

Address
13 Kingswood Road WD25
Project
**Single Storey Extension &
Internal Alterations**

Drawing
Existing Site & Block Plan
Scale
1:500, 1:1250 @ A3

Date
APR 2021
Revision
PLANNING

Drawing no.
PL/01

It is the owners responsibility to ensure that all relevant notices are issued in accordance with the Party Wall Act 1996.

The contractor is to take all necessary precautions to ensure the safety of the building and its stability during all stages of the proposed works.


The contractor is to check all dimensions on site prior to the commencement of work.

All designs, connections, workmanship, fixings or admixtures to comply with the current Building Regulations, relevant British Standards, Codes of Practice Manufacturers recommendations etc.

Electrical Safety : The design, installation, commissioning and testing of all electrical work to be undertaken in accordance with Approved Document Part P and BS 7671 IEE 18th Ed.

Upon satisfactory installation and testing of the electrical installation a Domestic Installers Certificate is to be provided to the Local Authority Building Control Department.

See structural plans and details for all information relating to beams sizes, positions, bearings, etc. Existing walls, lintels and foundations to be exposed and checked for adequacy where additional loads are applied. If not adequate to be replaced, upgraded or underpinned.

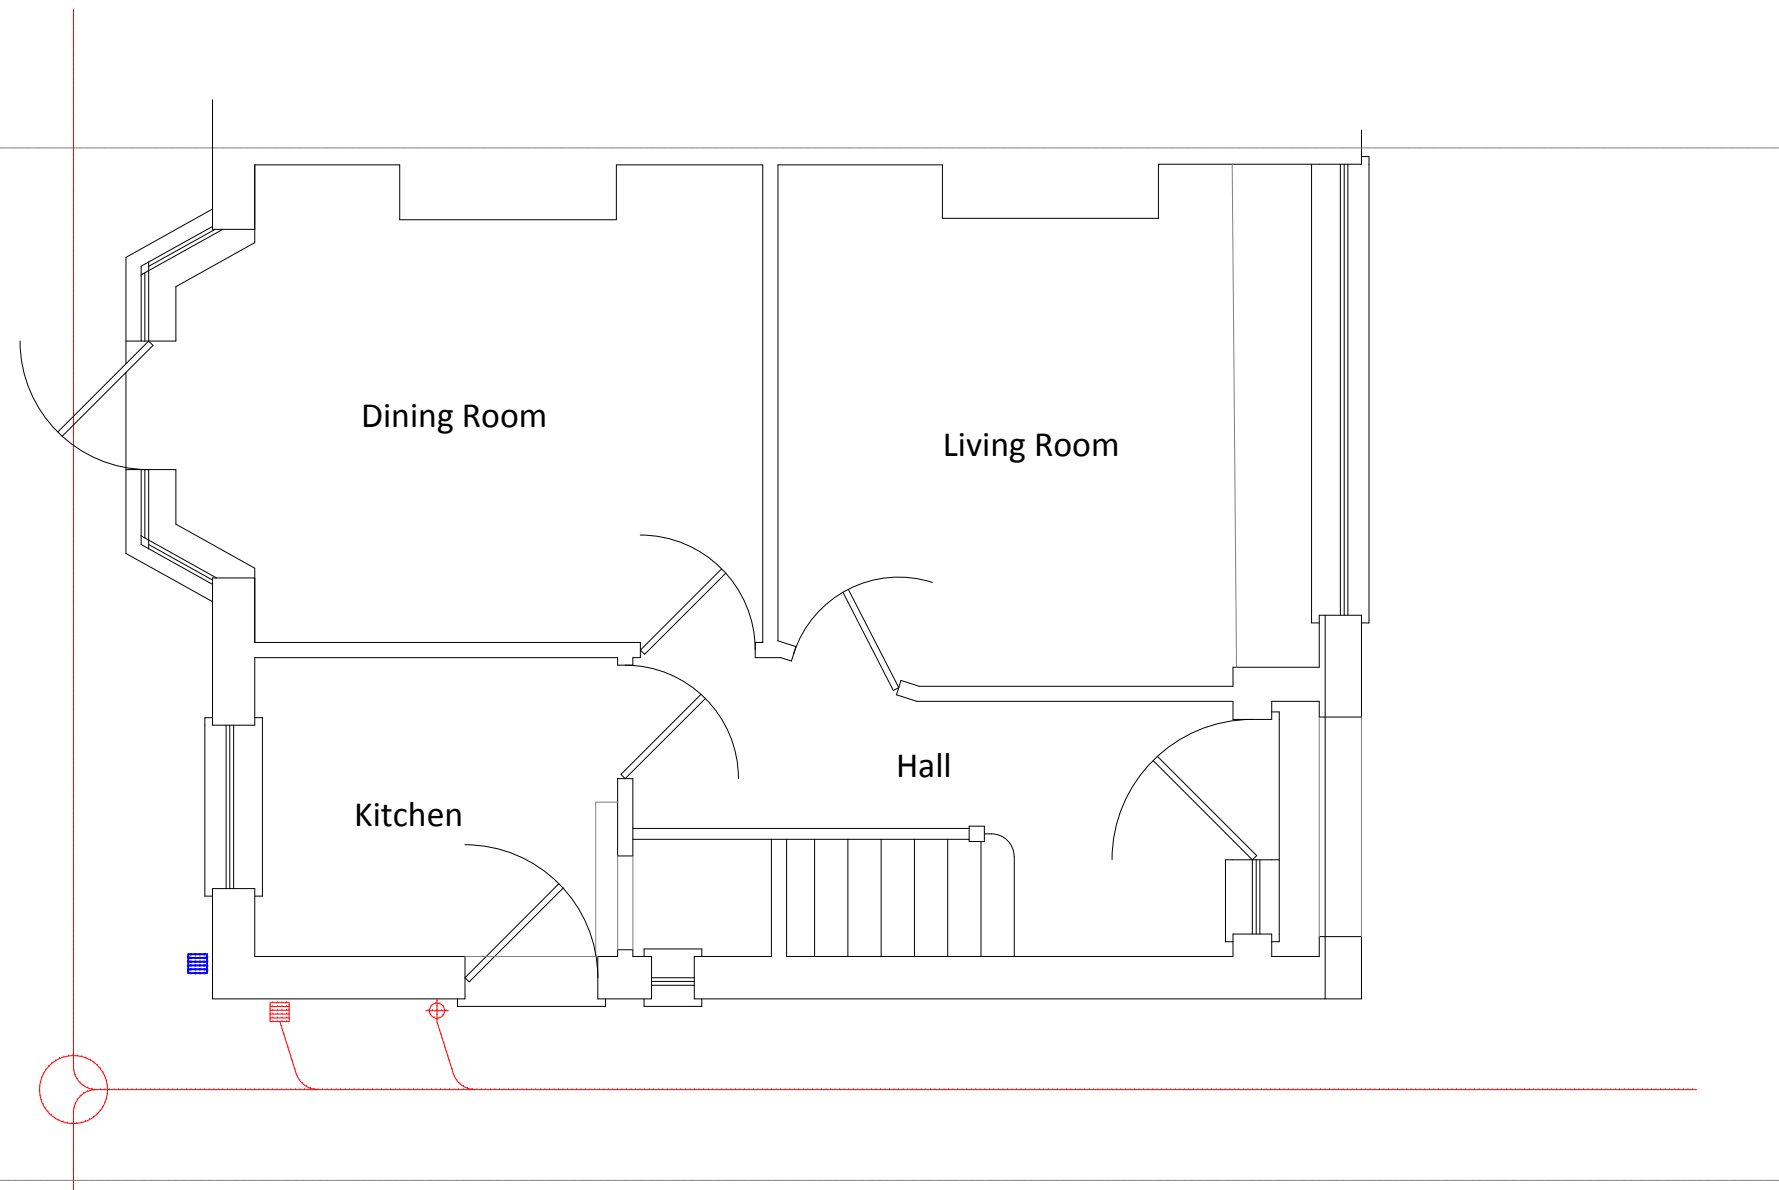

JAMIE VILLALOBOS
61 Melbourne Way EN1 1XG
07535 132 550
jamielobos@sky.com
© All rights reserved


ADDRESS
13 Kingswood Road WD25
PROJECT
Single Storey Extension &
Internal Alterations

DRAWING
Existing Ground Floor
DRAWING NO.
PL/02

DATE
APR 2021
REVISION
PLANNING



Bar Schedule 5 metres @ 1:50 Scale

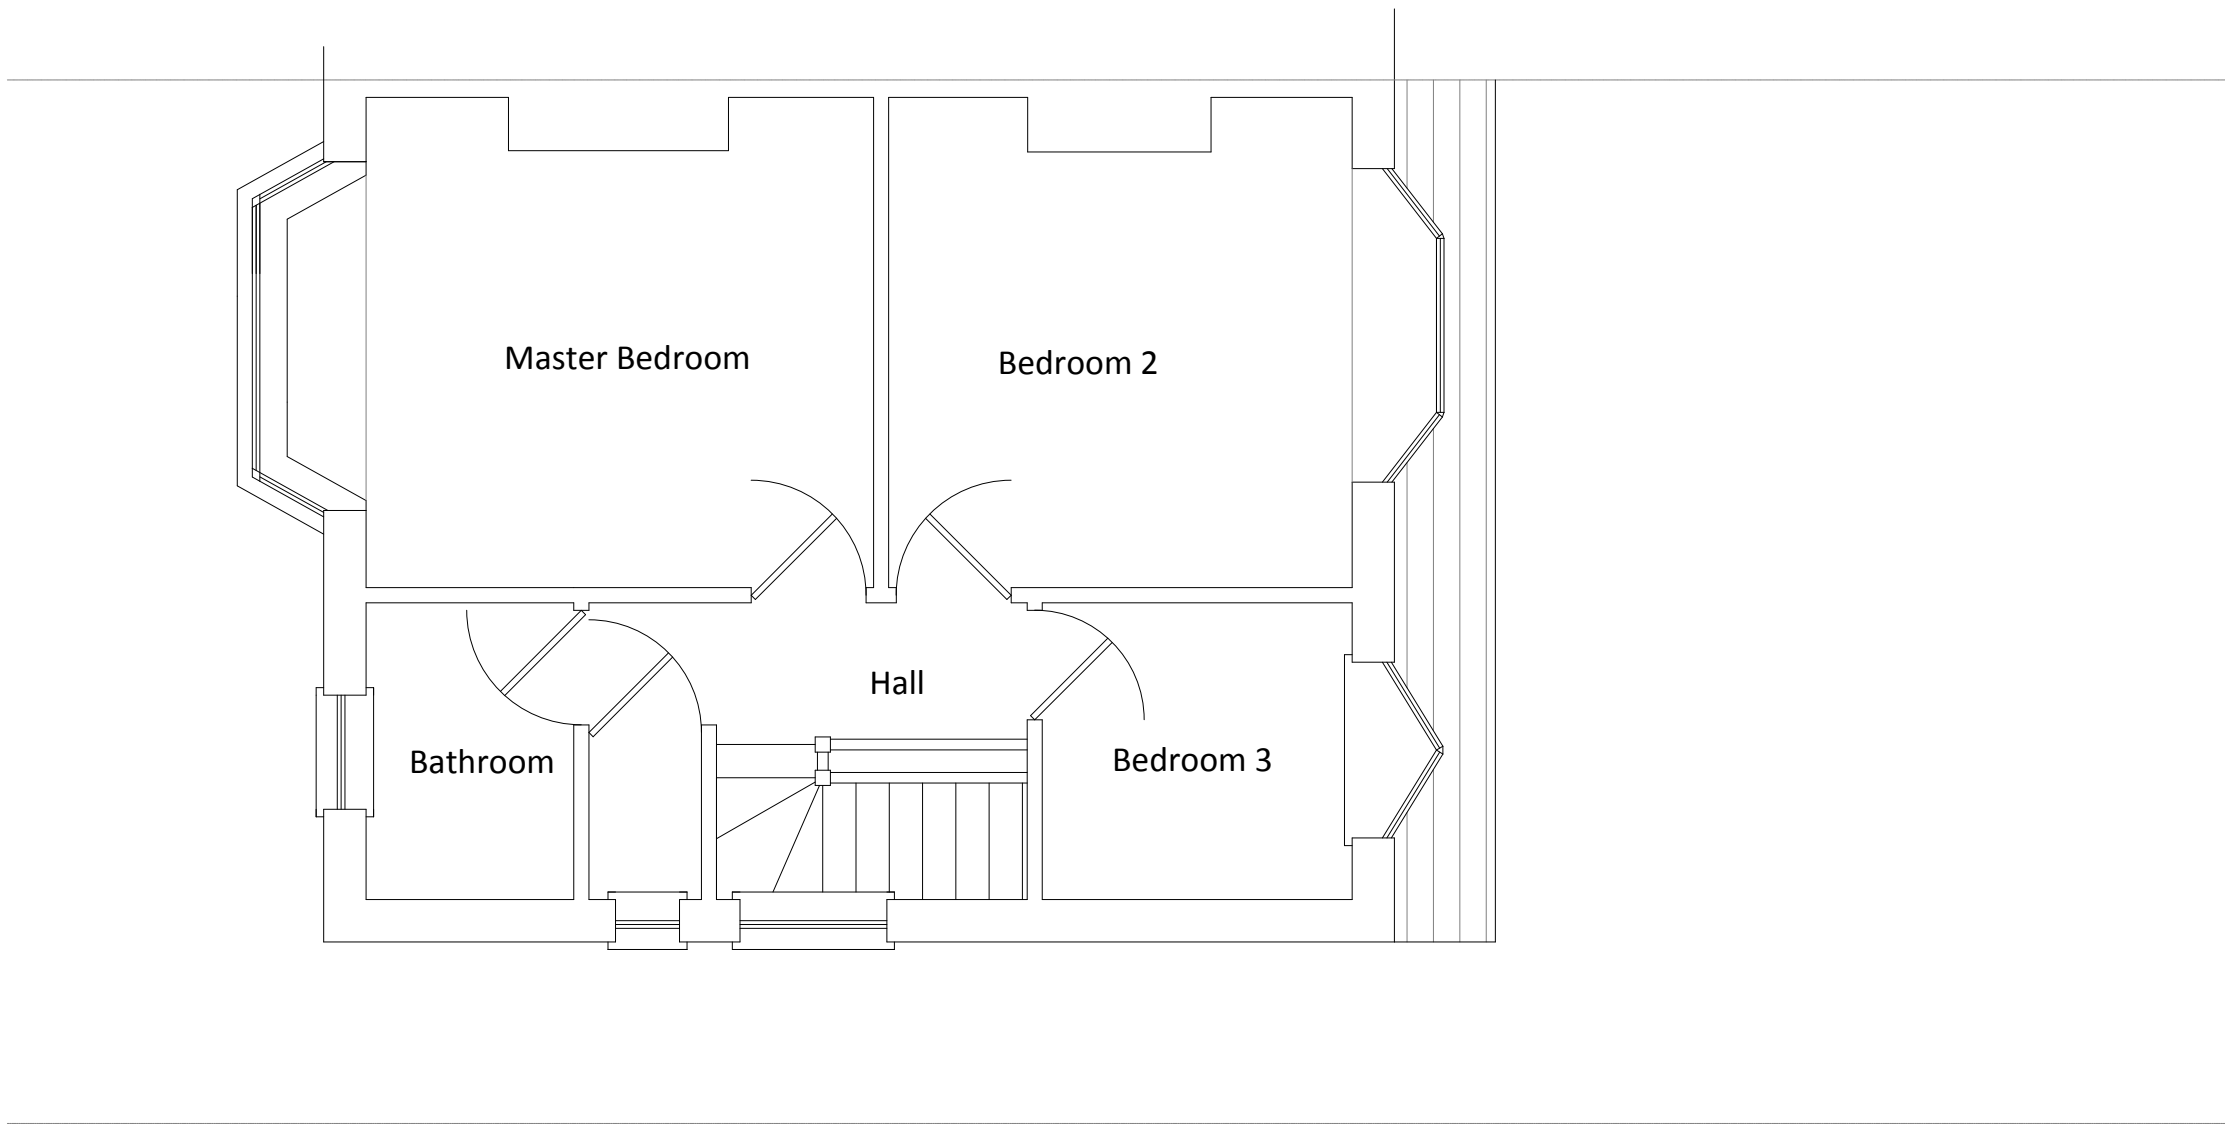

JAMIE VILLALOBOS
61 Melbourne Way EN1 1XG
07535 132 550
jamielobos@sky.com
© All rights reserved

ADDRESS
13 Kingswood Road WD25
PROJECT
Single Storey Extension &
Internal Alterations

DRAWING
Existing First Floor
DRAWING NO.
PL/03

DATE
APR 2021
REVISION
PLANNING





JAMIE VILLALOBOS
61 Melbourne Way EN1 1XG
07535 132 550
jamielobos@sky.com
© All rights reserved

ADDRESS
13 Kingswood Road WD25
PROJECT
Single Storey Extension &
Internal Alterations

DRAWING
Existing Rear Elevation
DRAWING NO.
PL/04

DATE
APR 2021
REVISION
PLANNING






JAMIE VILLALOBOS
61 Melbourne Way EN1 1XG
07535 132 550
jamielobos@sky.com
© All rights reserved

ADDRESS
13 Kingswood Road WD25
PROJECT
Single Storey Extension &
Internal Alterations

DRAWING
Existing Side Elevation
DRAWING NO.
PL/05

DATE
APR 2021
REVISION
PLANNING



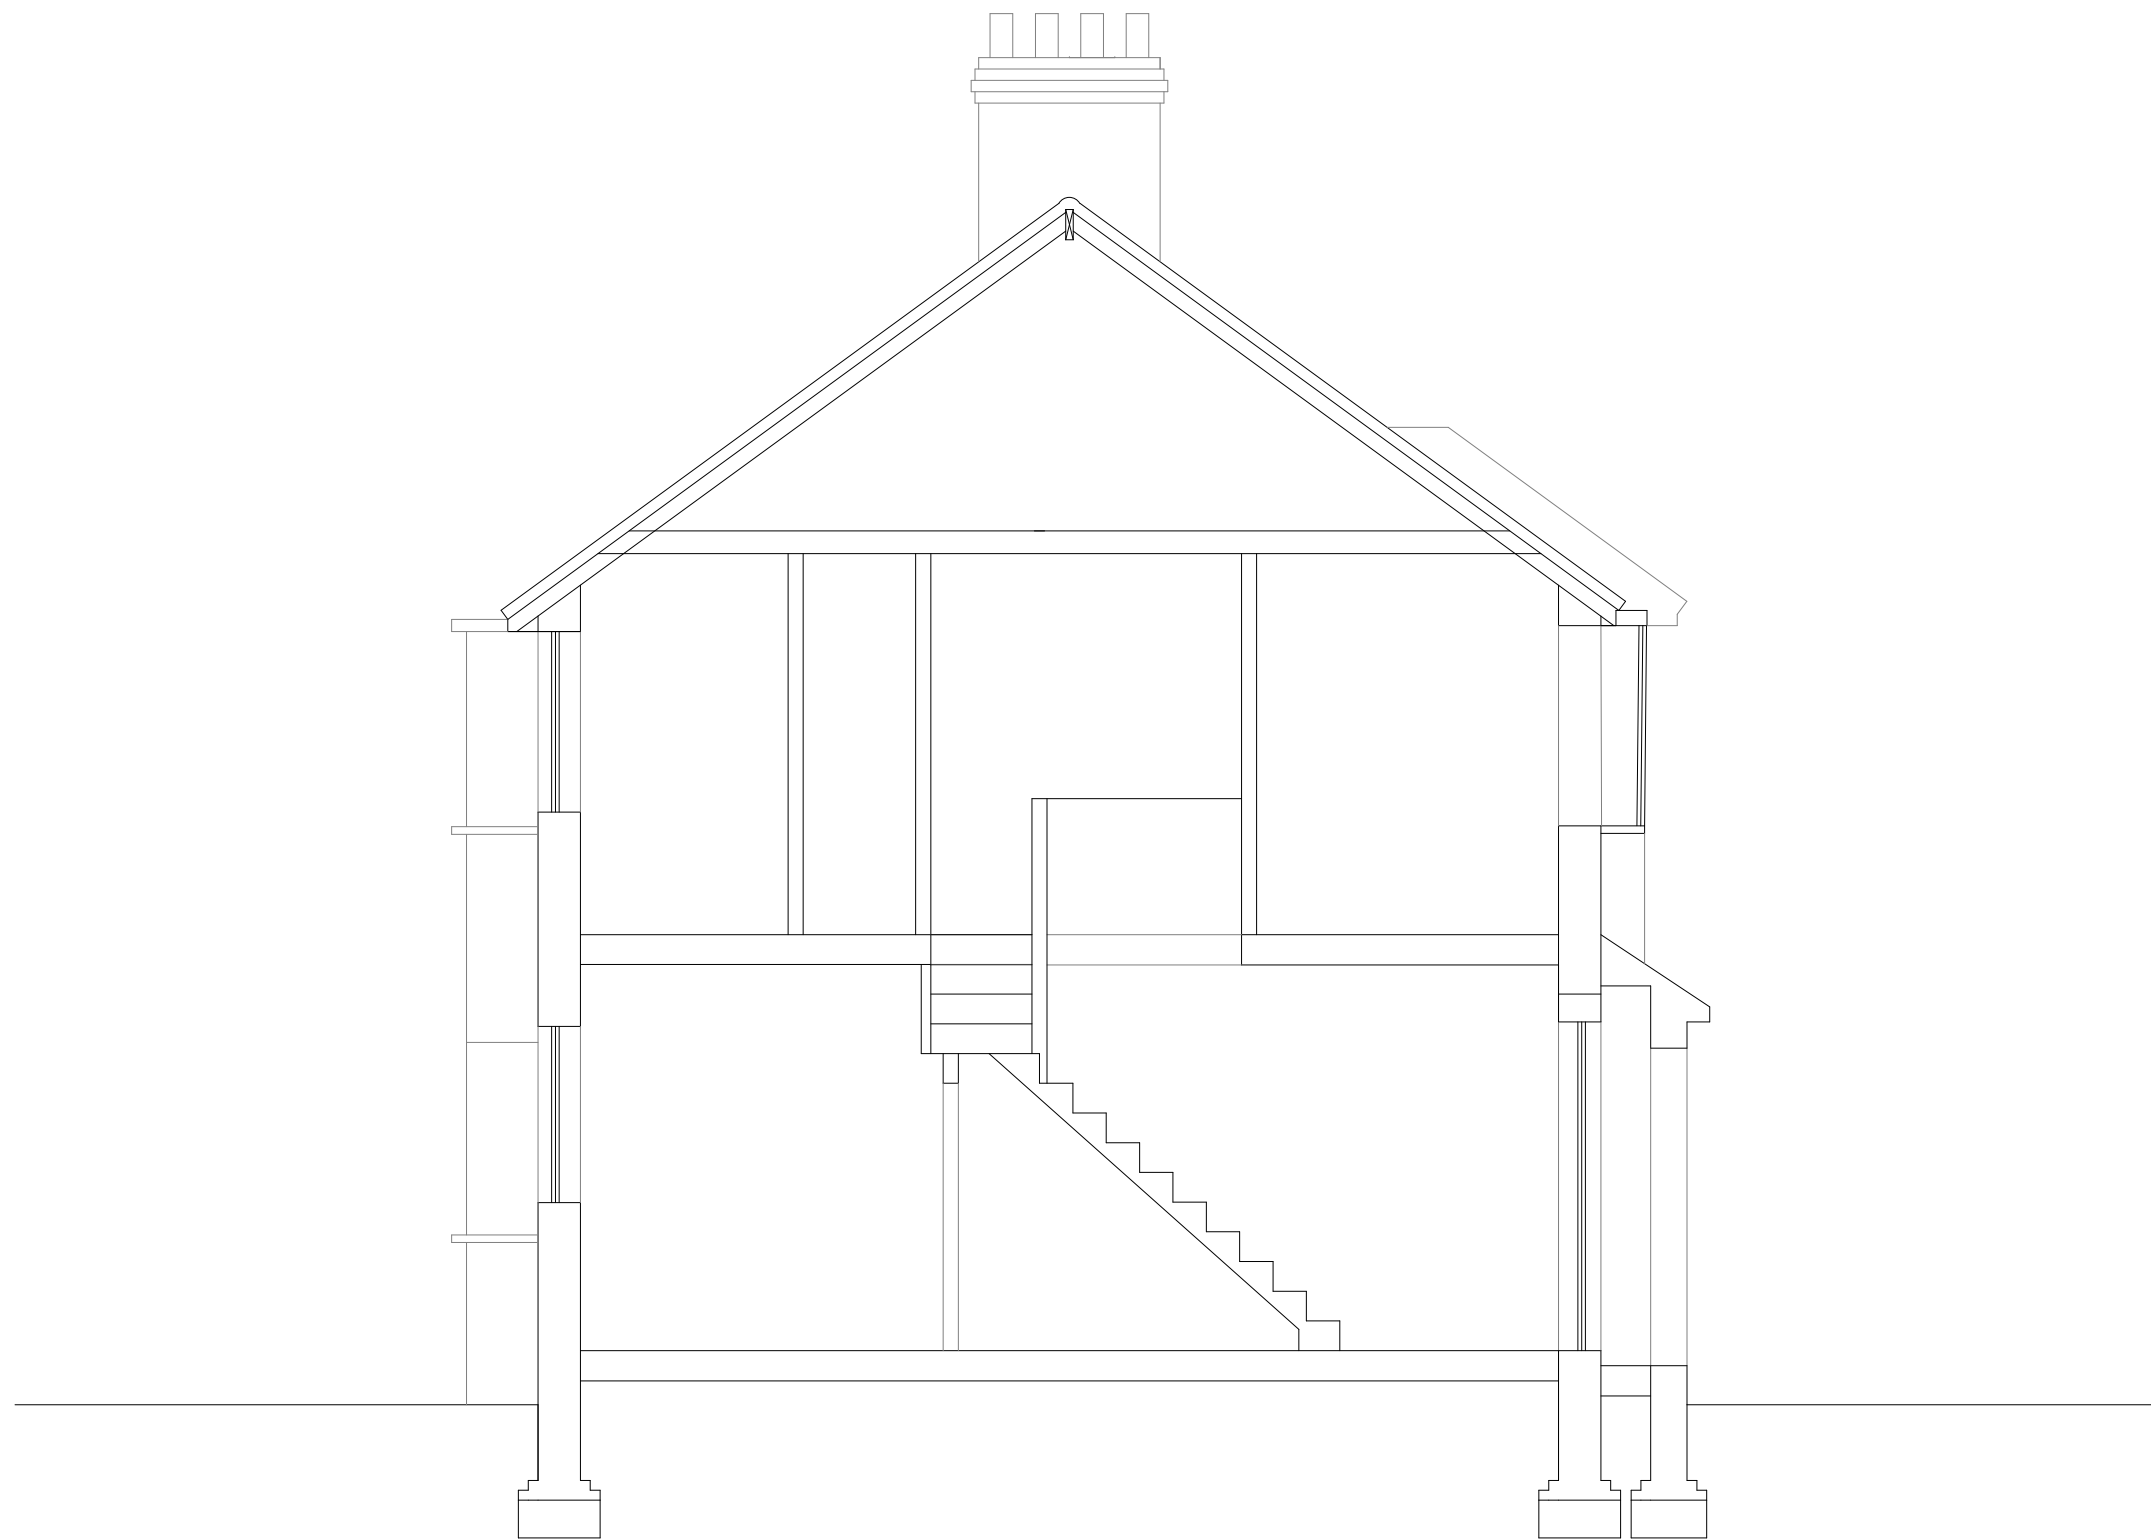


JAMIE VILLALOBOS
61 Melbourne Way EN1 1XG
07535 132 550
jamielobos@sky.com
© All rights reserved

ADDRESS
13 Kingswood Road WD25
PROJECT
Single Storey Extension &
Internal Alterations


DRAWING
Existing Section 1
DRAWING NO.
BC/06

DATE
APR 2021
REVISION
PLANNING

0 1 2 3 4 5
Bar Schedule 5 metres @ 1:50 Scale

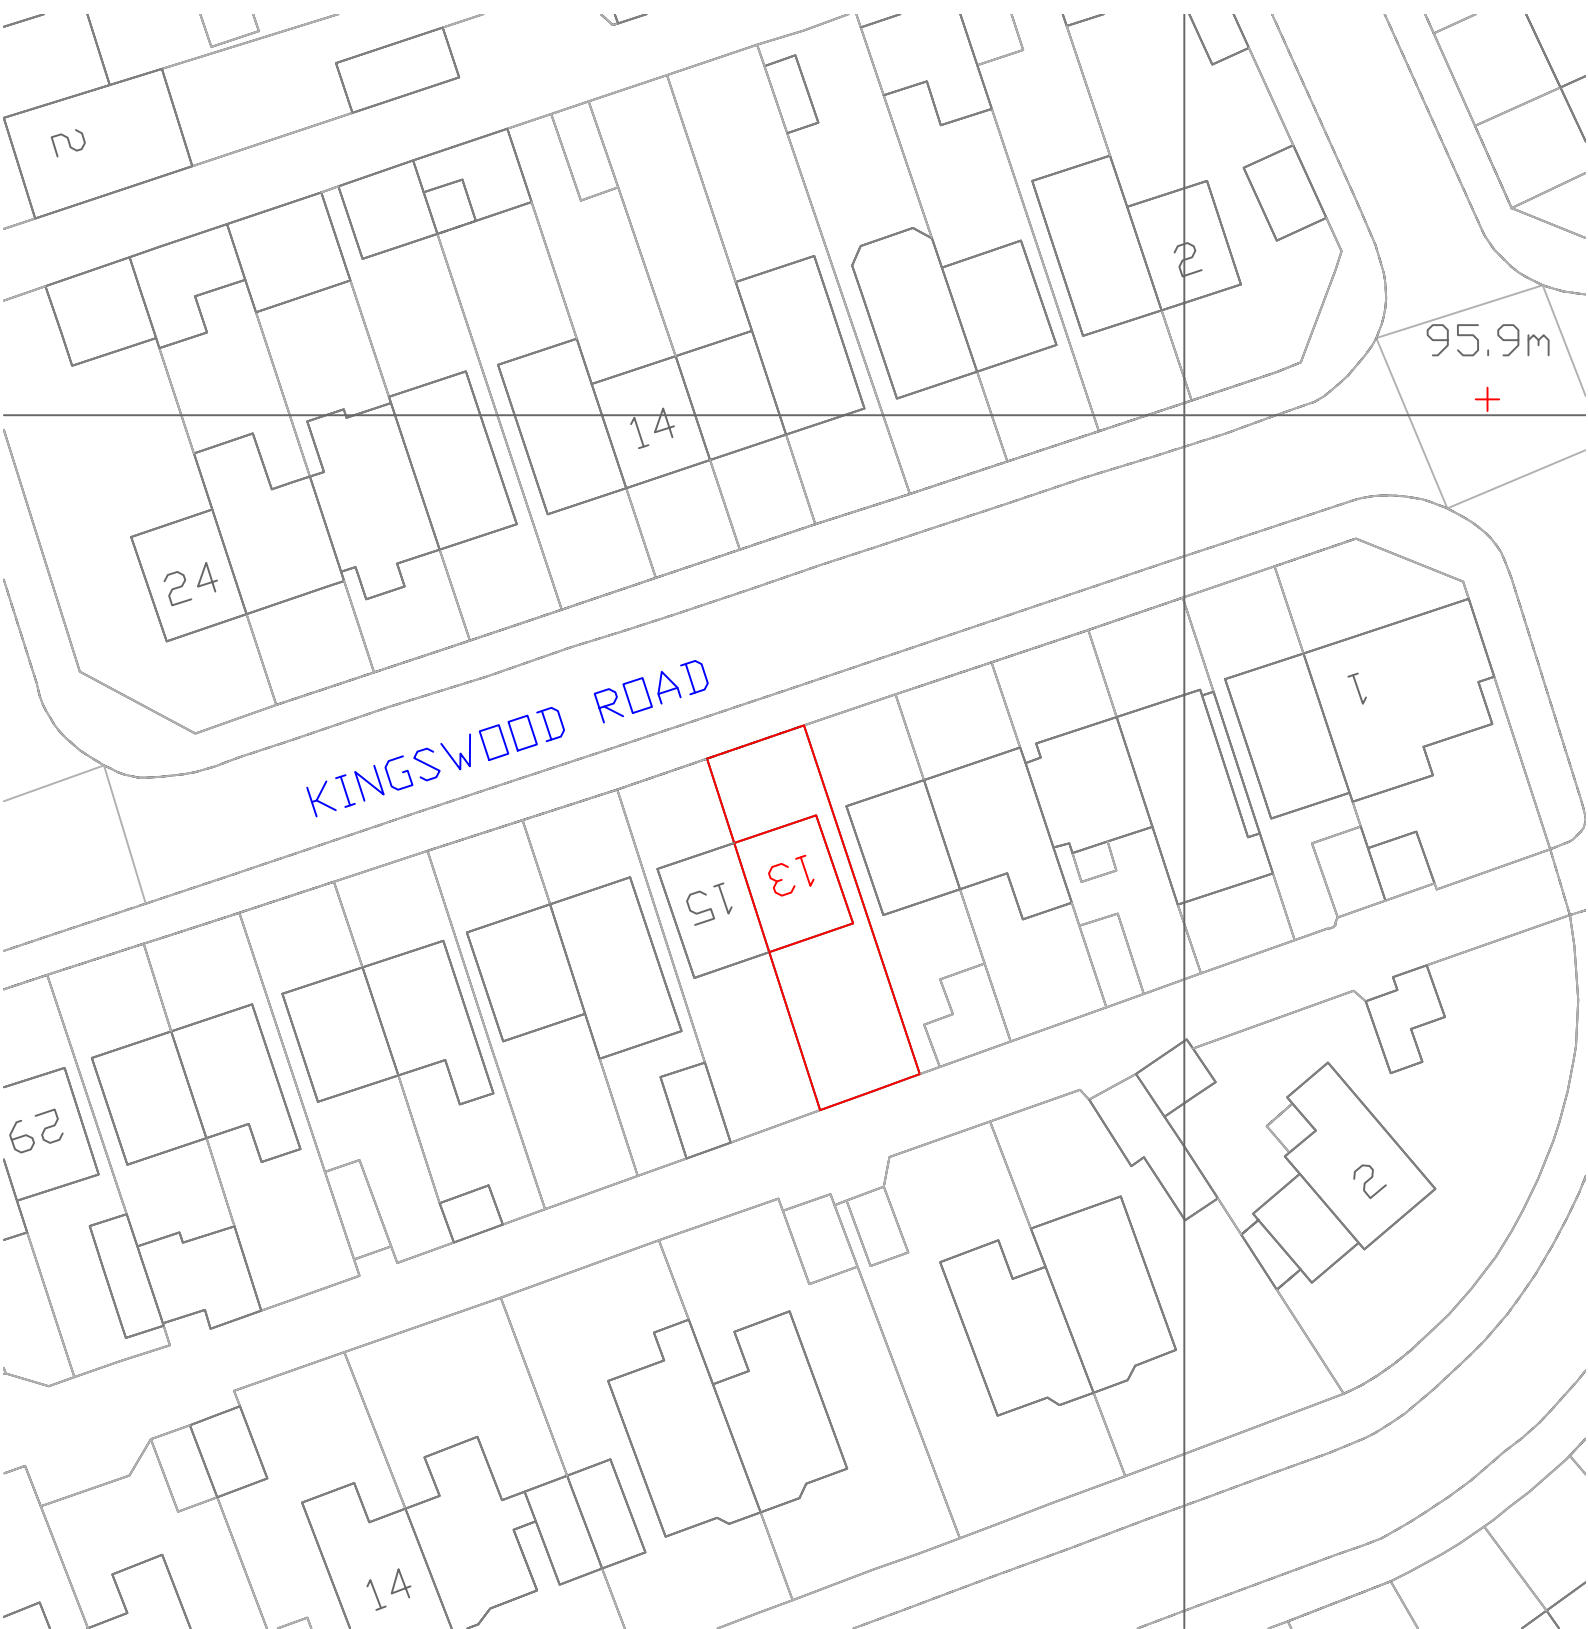


Proposed Block Plan (1:500)

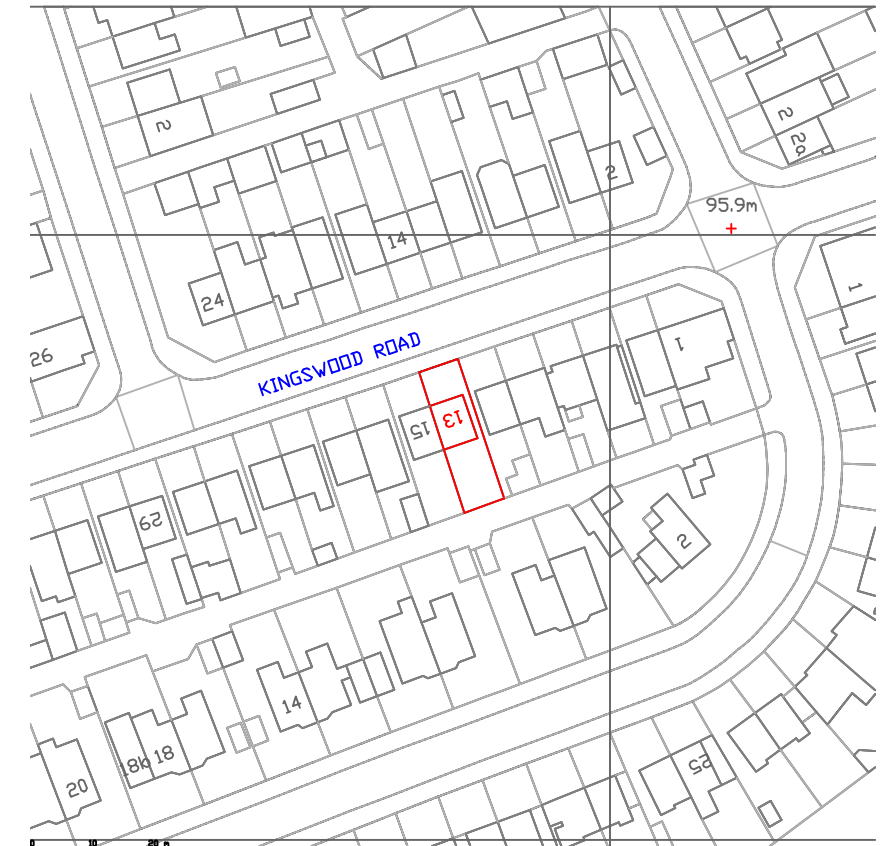

Proposed Site Plan (1:1250)



Bar Schedule 20 metres @ 1:500 Scale

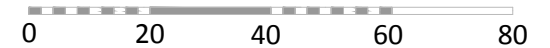

Bar Schedule 80 metres @ 1:1250 Scale




JAMIE VILLALOBOS
61 Melbourn Way EN1 1XG
07535 132 550
jamielobos@sky.com
© All rights reserved

Address
13 Kingswood Road WD25
Project
**Single Storey Extension &
Internal Alterations**

Drawing
Proposed Site & Block Plan
Scale
1:500, 1:1250 @ A3

Date
APR 2021
Revision
PLANNING

Drawing no.
PL/07

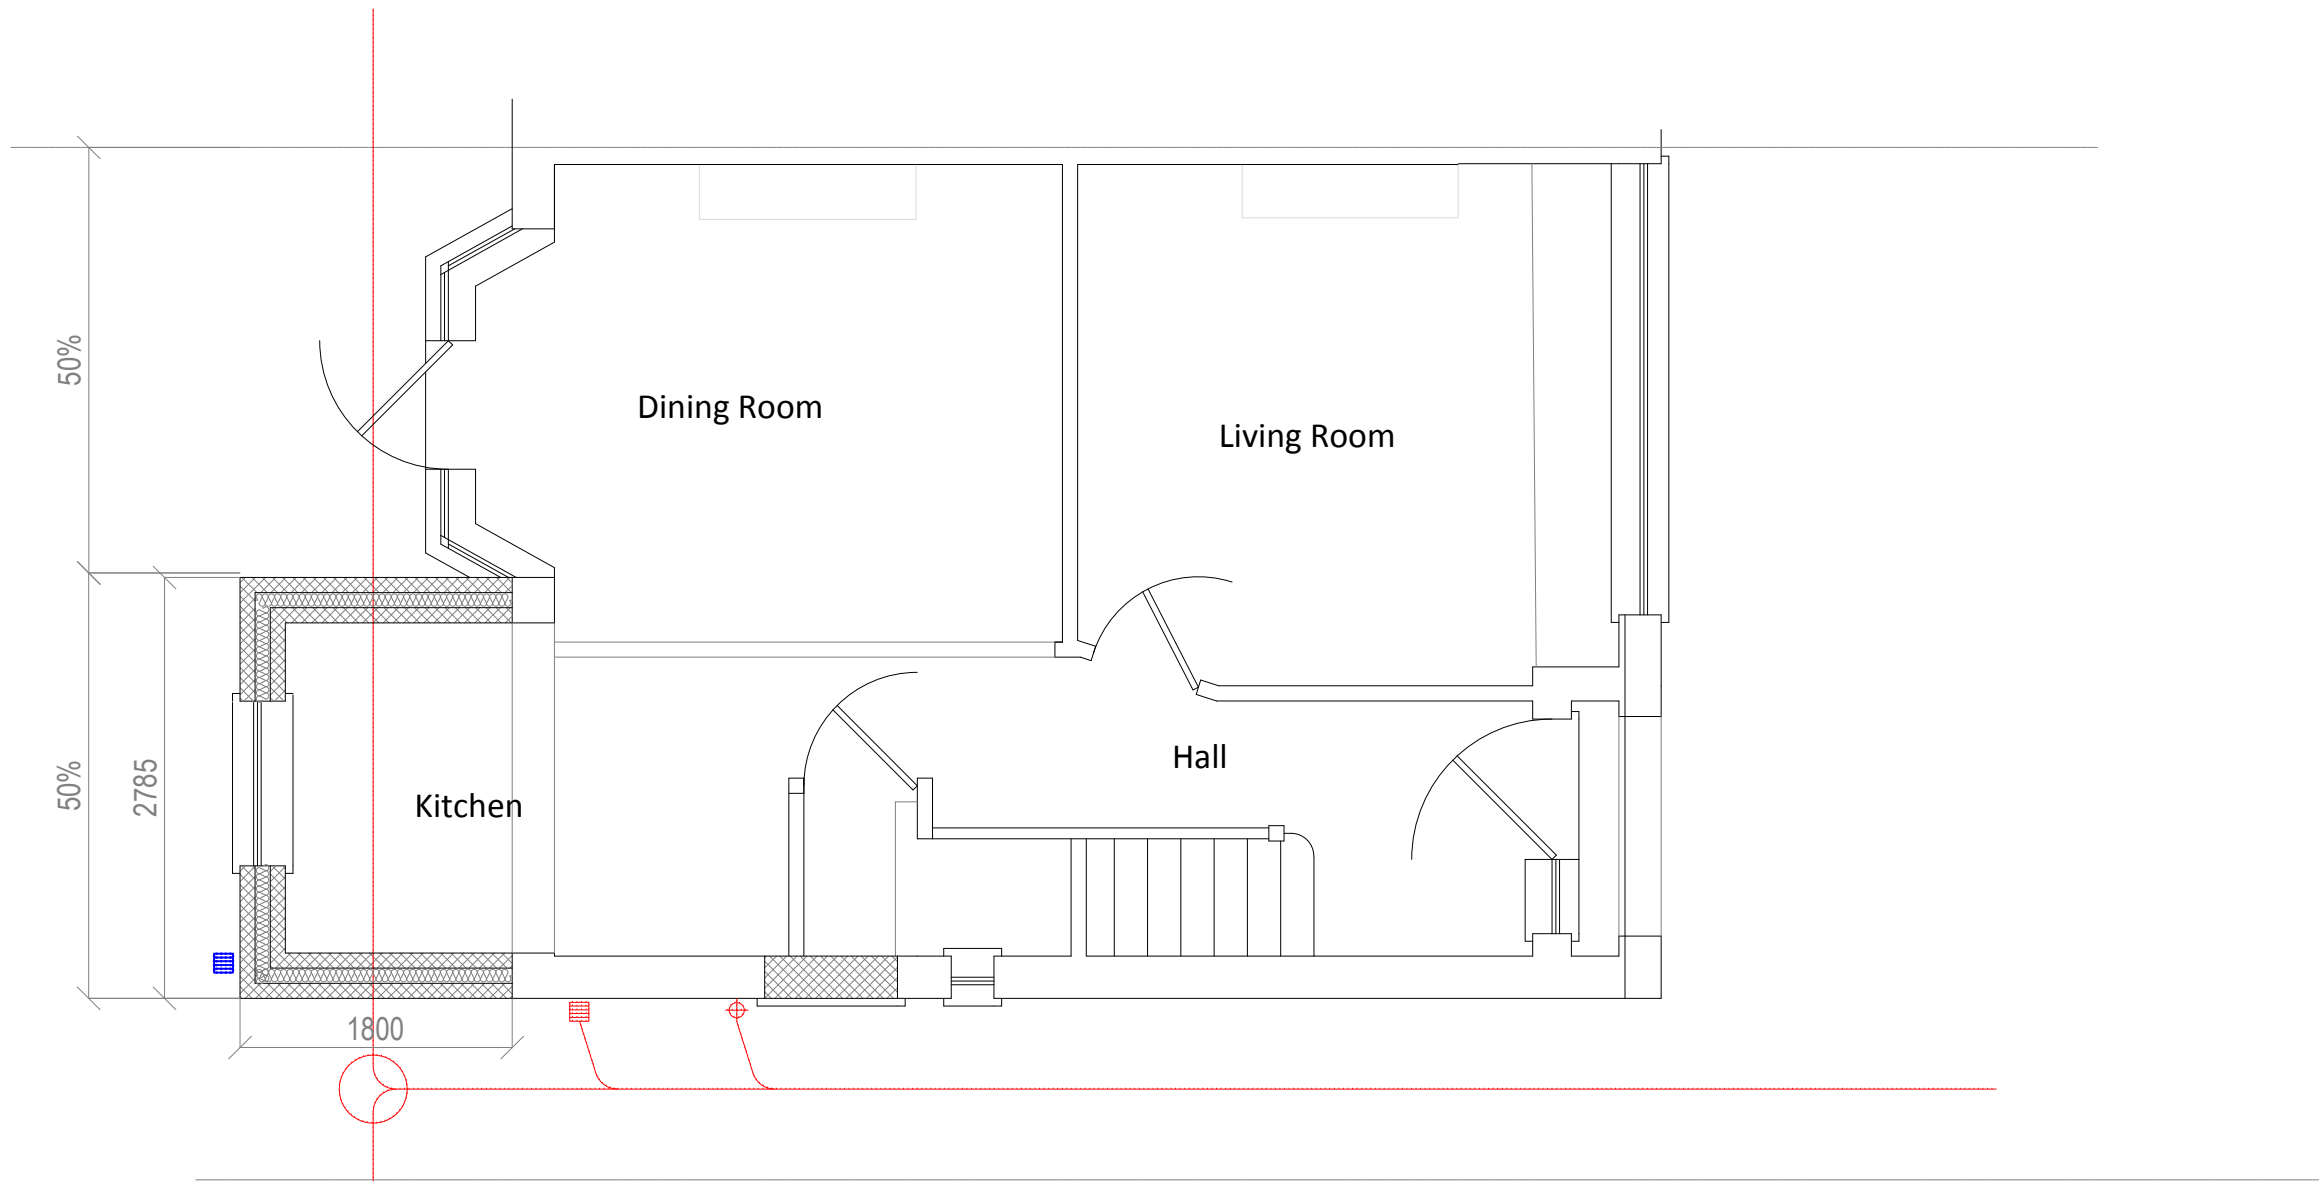



JAMIE VILLALOBOS
 61 Melbourne Way EN1 1XG
 07535 132 550
 jamielobos@sky.com
 © All rights reserved

ADDRESS
 13 Kingswood Road WD25
 PROJECT
 Single Storey Extension &
 Internal Alterations

DRAWING
 Proposed Ground Floor
 DRAWING NO.
 PL/08

DATE
 APR 2021
 REVISION
 PLANNING

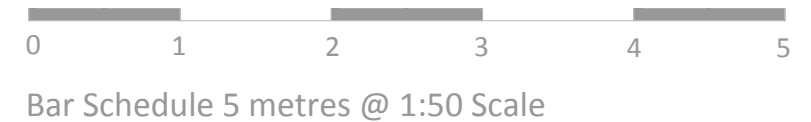

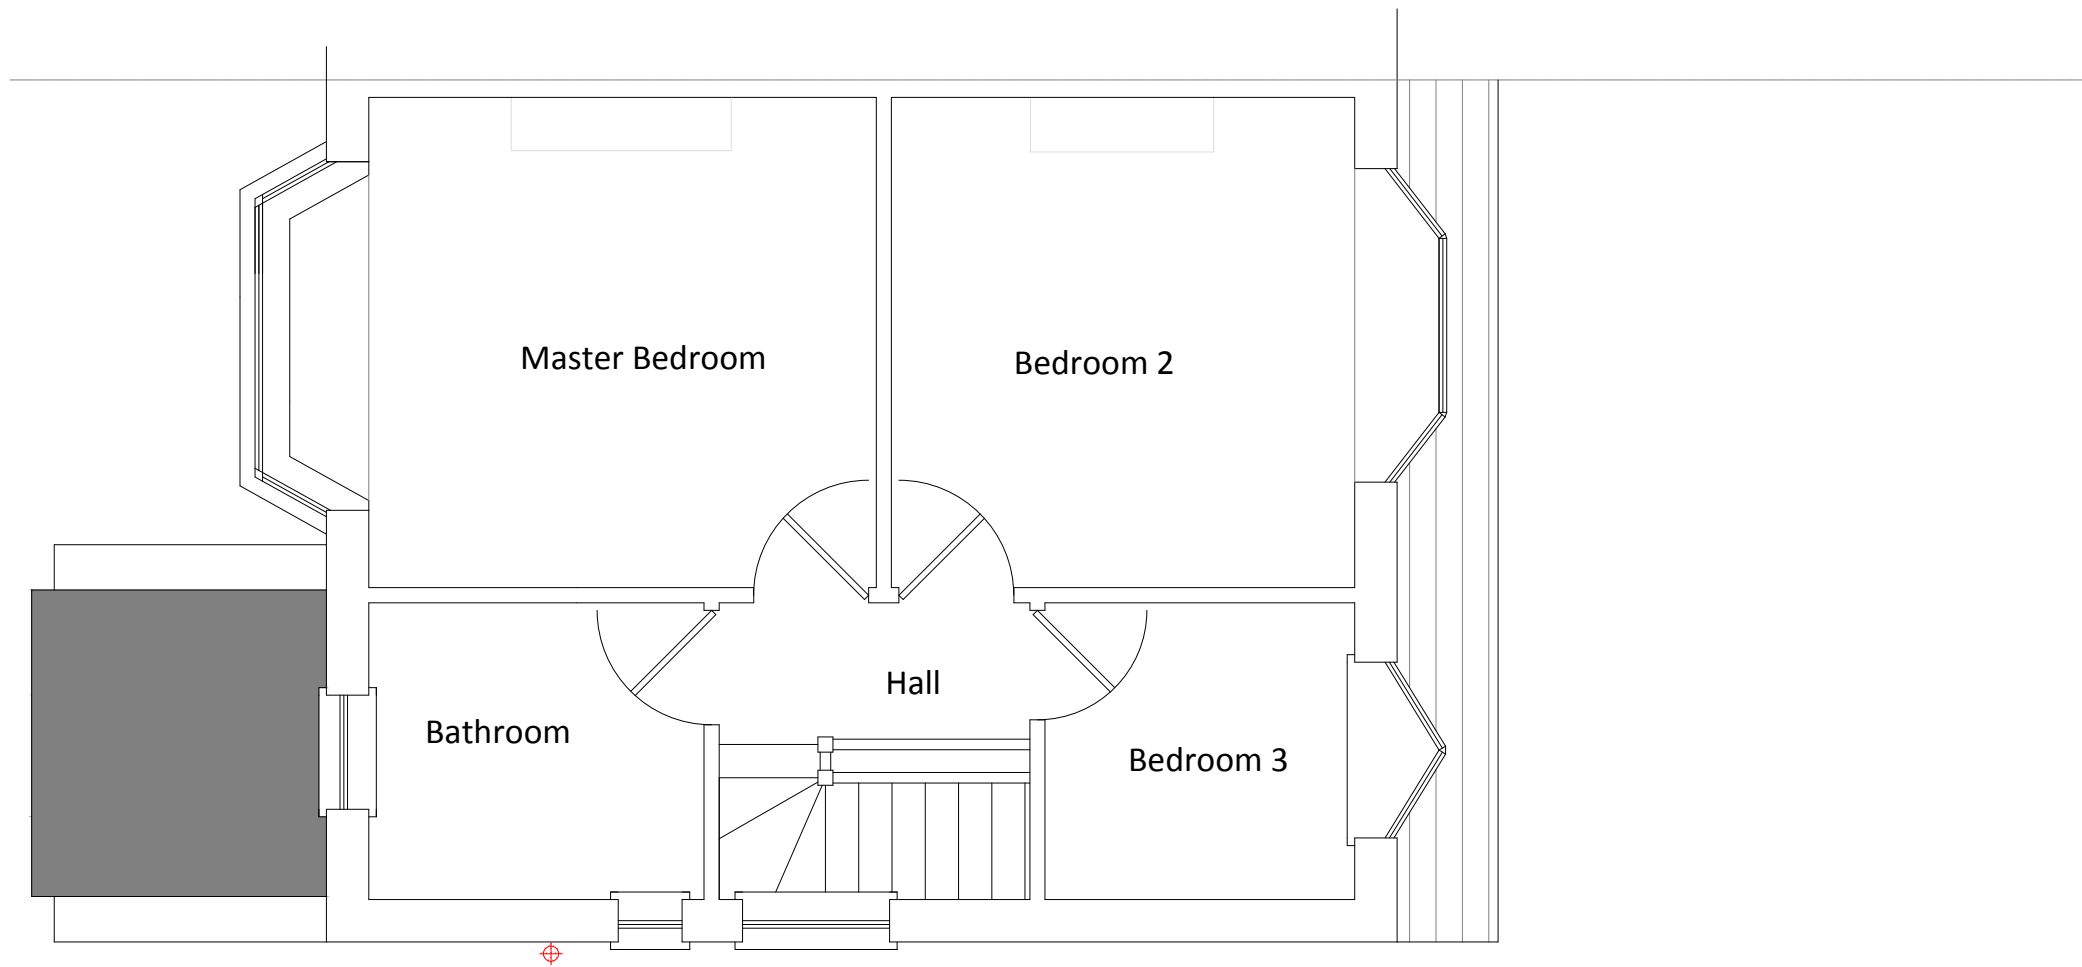


JAMIE VILLALOBOS
 61 Melbourne Way EN1 1XG
 07535 132 550
 jamielobos@sky.com
 © All rights reserved

ADDRESS
 13 Kingswood Road WD25
 PROJECT
 Single Storey Extension &
 Internal Alterations

DRAWING
 Proposed First Floor
 DRAWING NO.
 PL/09

DATE
 APR 2021
 REVISION
 PLANNING

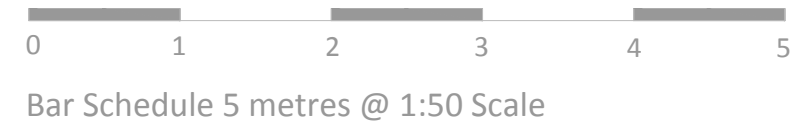




JAMIE VILLALOBOS
61 Melbourn Way EN1 1XG
07535 132 550
jamielobos@sky.com
© All rights reserved

ADDRESS
13 Kingswood Road WD25
PROJECT
Single Storey Extension &
Internal Alterations

DRAWING
Proposed Rear Elevation
DRAWING NO.
PL/10

DATE
APR 2021
REVISION
PLANNING

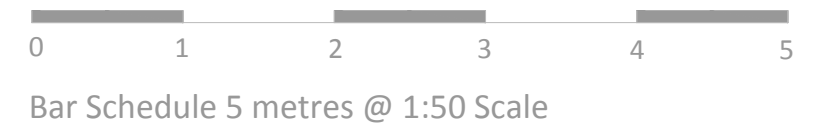




JAMIE VILLALOBOS
61 Melbourne Way EN1 1XG
07535 132 550
jamielobos@sky.com
© All rights reserved

ADDRESS
13 Kingswood Road WD25
PROJECT
Single Storey Extension &
Internal Alterations

DRAWING
Proposed Side Elevation
DRAWING NO.
PL/11

DATE
APR 2021
REVISION
PLANNING



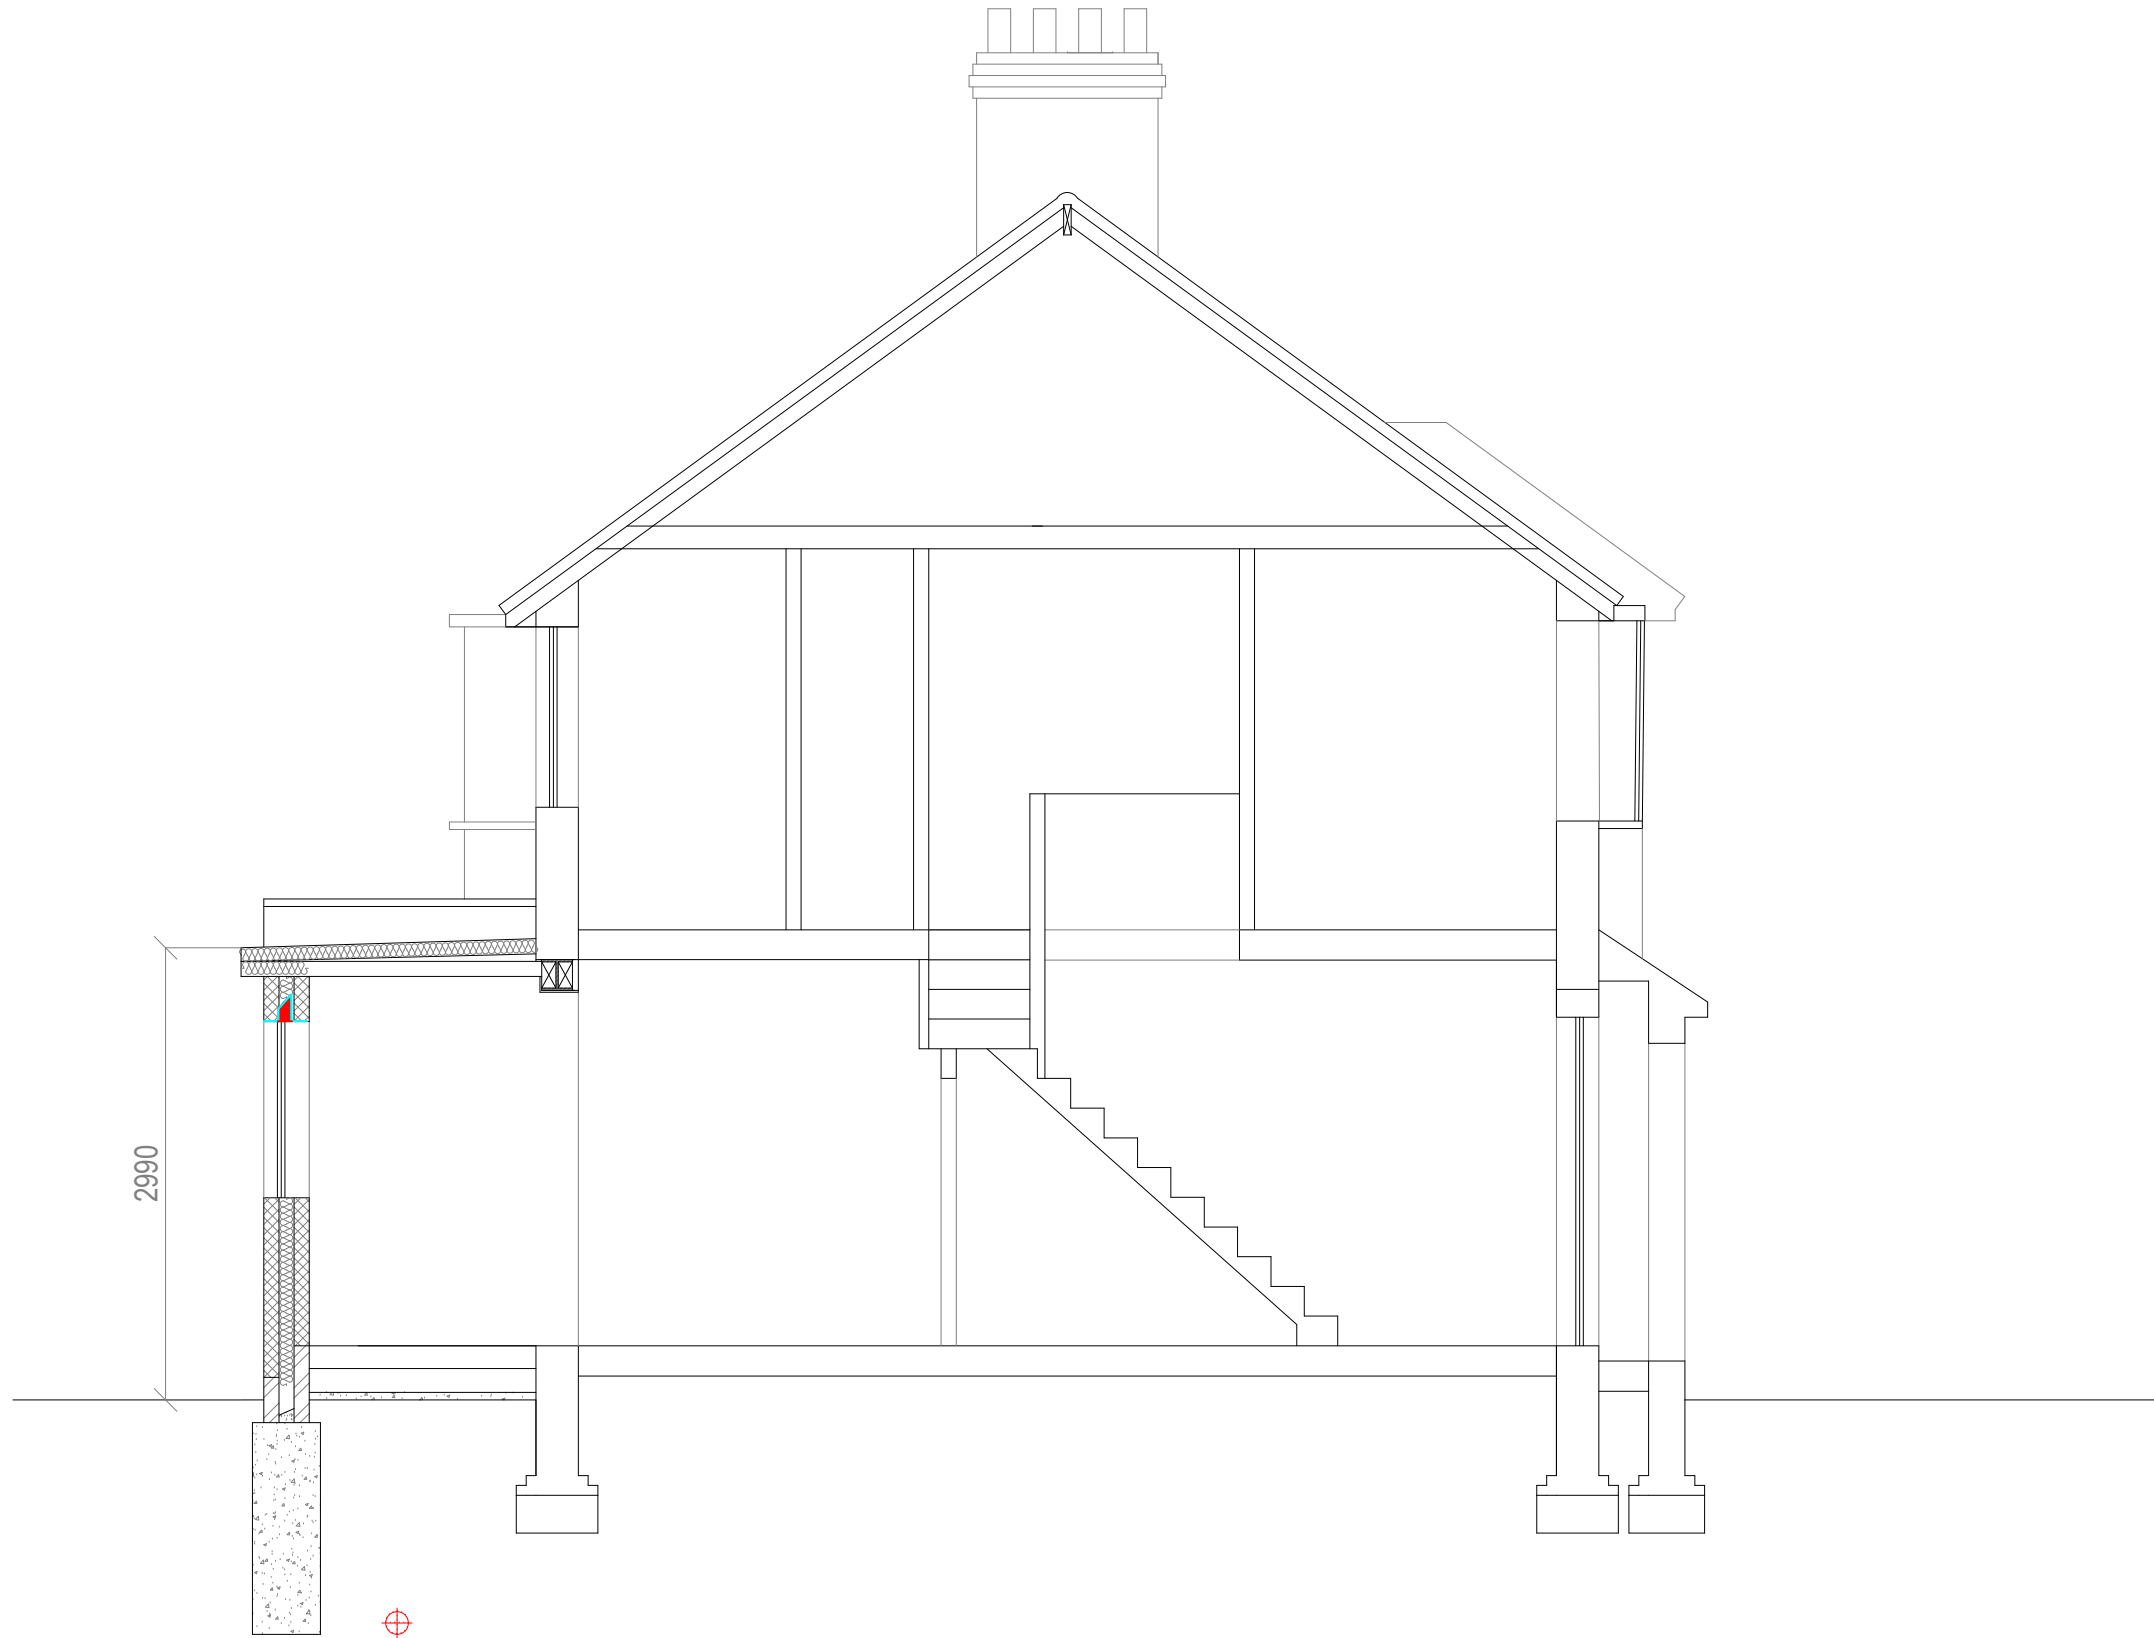

JAMIE VILLALOBOS
61 Melbourne Way EN1 1XG
07535 132 550
jamielobos@sky.com
© All rights reserved

ADDRESS
13 Kingswood Road WD25
PROJECT
Single Storey Extension &
Internal Alterations

DRAWING
Proposed Section 1
DRAWING NO.
PL/12

DATE
APR 2021
REVISION
PLANNING

