



Notes

All dimensions and setting out to be checked on site before construction. Do not scale from the drawing. The drawing is to be read in conjunction with all other information relevant to the project.


REV	AMENDMENT	BY	CHECK	DATE
-----	-----------	----	-------	------

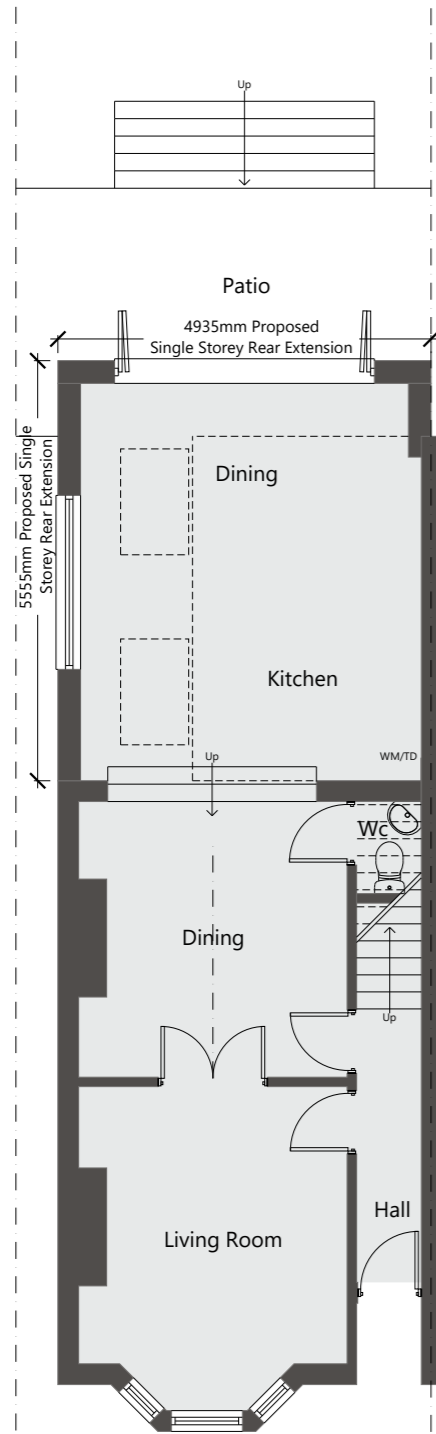


Ground Floor Plan

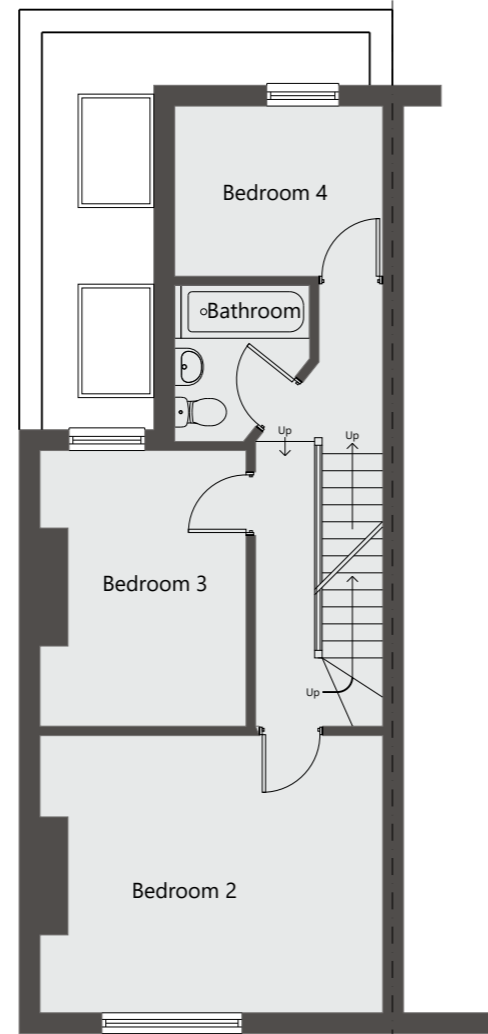

First Floor Plan

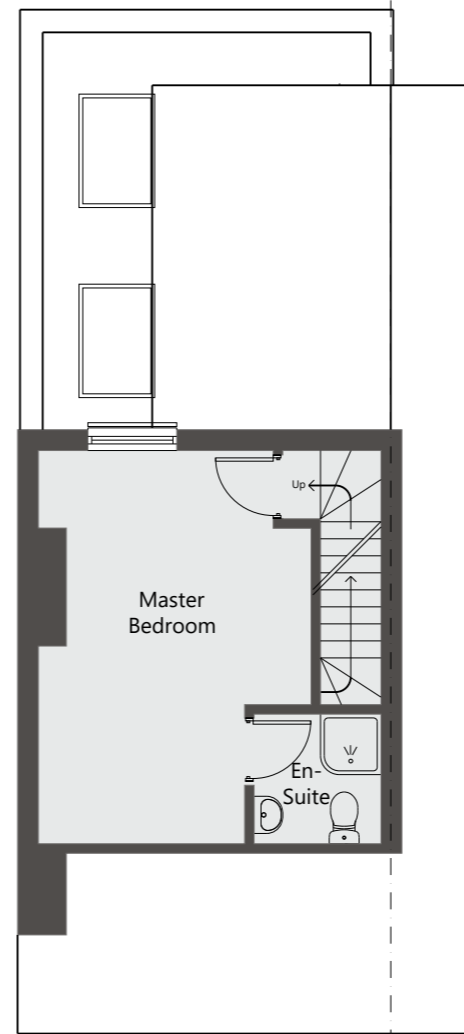

Second Floor Plan

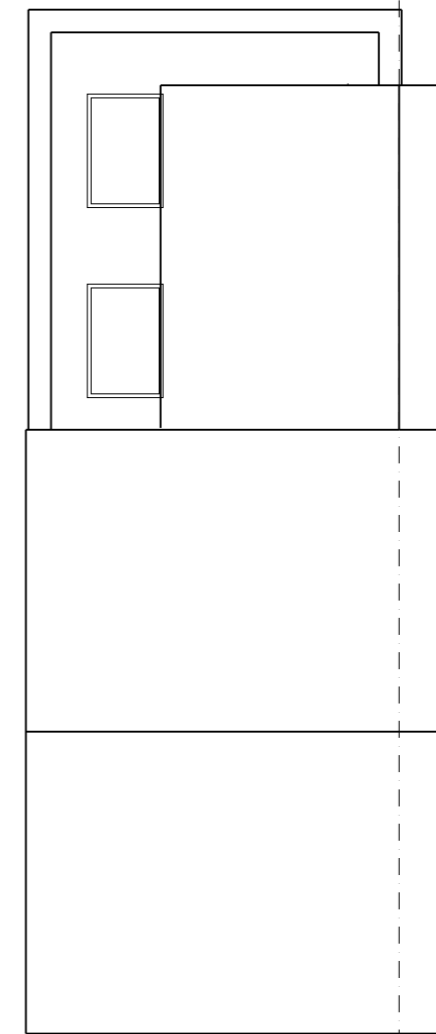

Roof Plan



people need **space**

www.peopleneedspace.com

TITLE
Proposed Ground & First Floor
Second Floor Plan & Roof Plan

CLIENT
Callum Sherwood

PROJECT
Extensions & Alt.s - 36 Agraria Road,
Guildford, GU2 4LF

SCALE
1:100 @ A3

DATE
April 2021

DRG. No. 1397_04

Scale 1:100

