




PROPOSED REAR ELEVATION
- SCALE 1:100

PROPOSED SIDE ELEVATION / SECTION
- SCALE 1:100

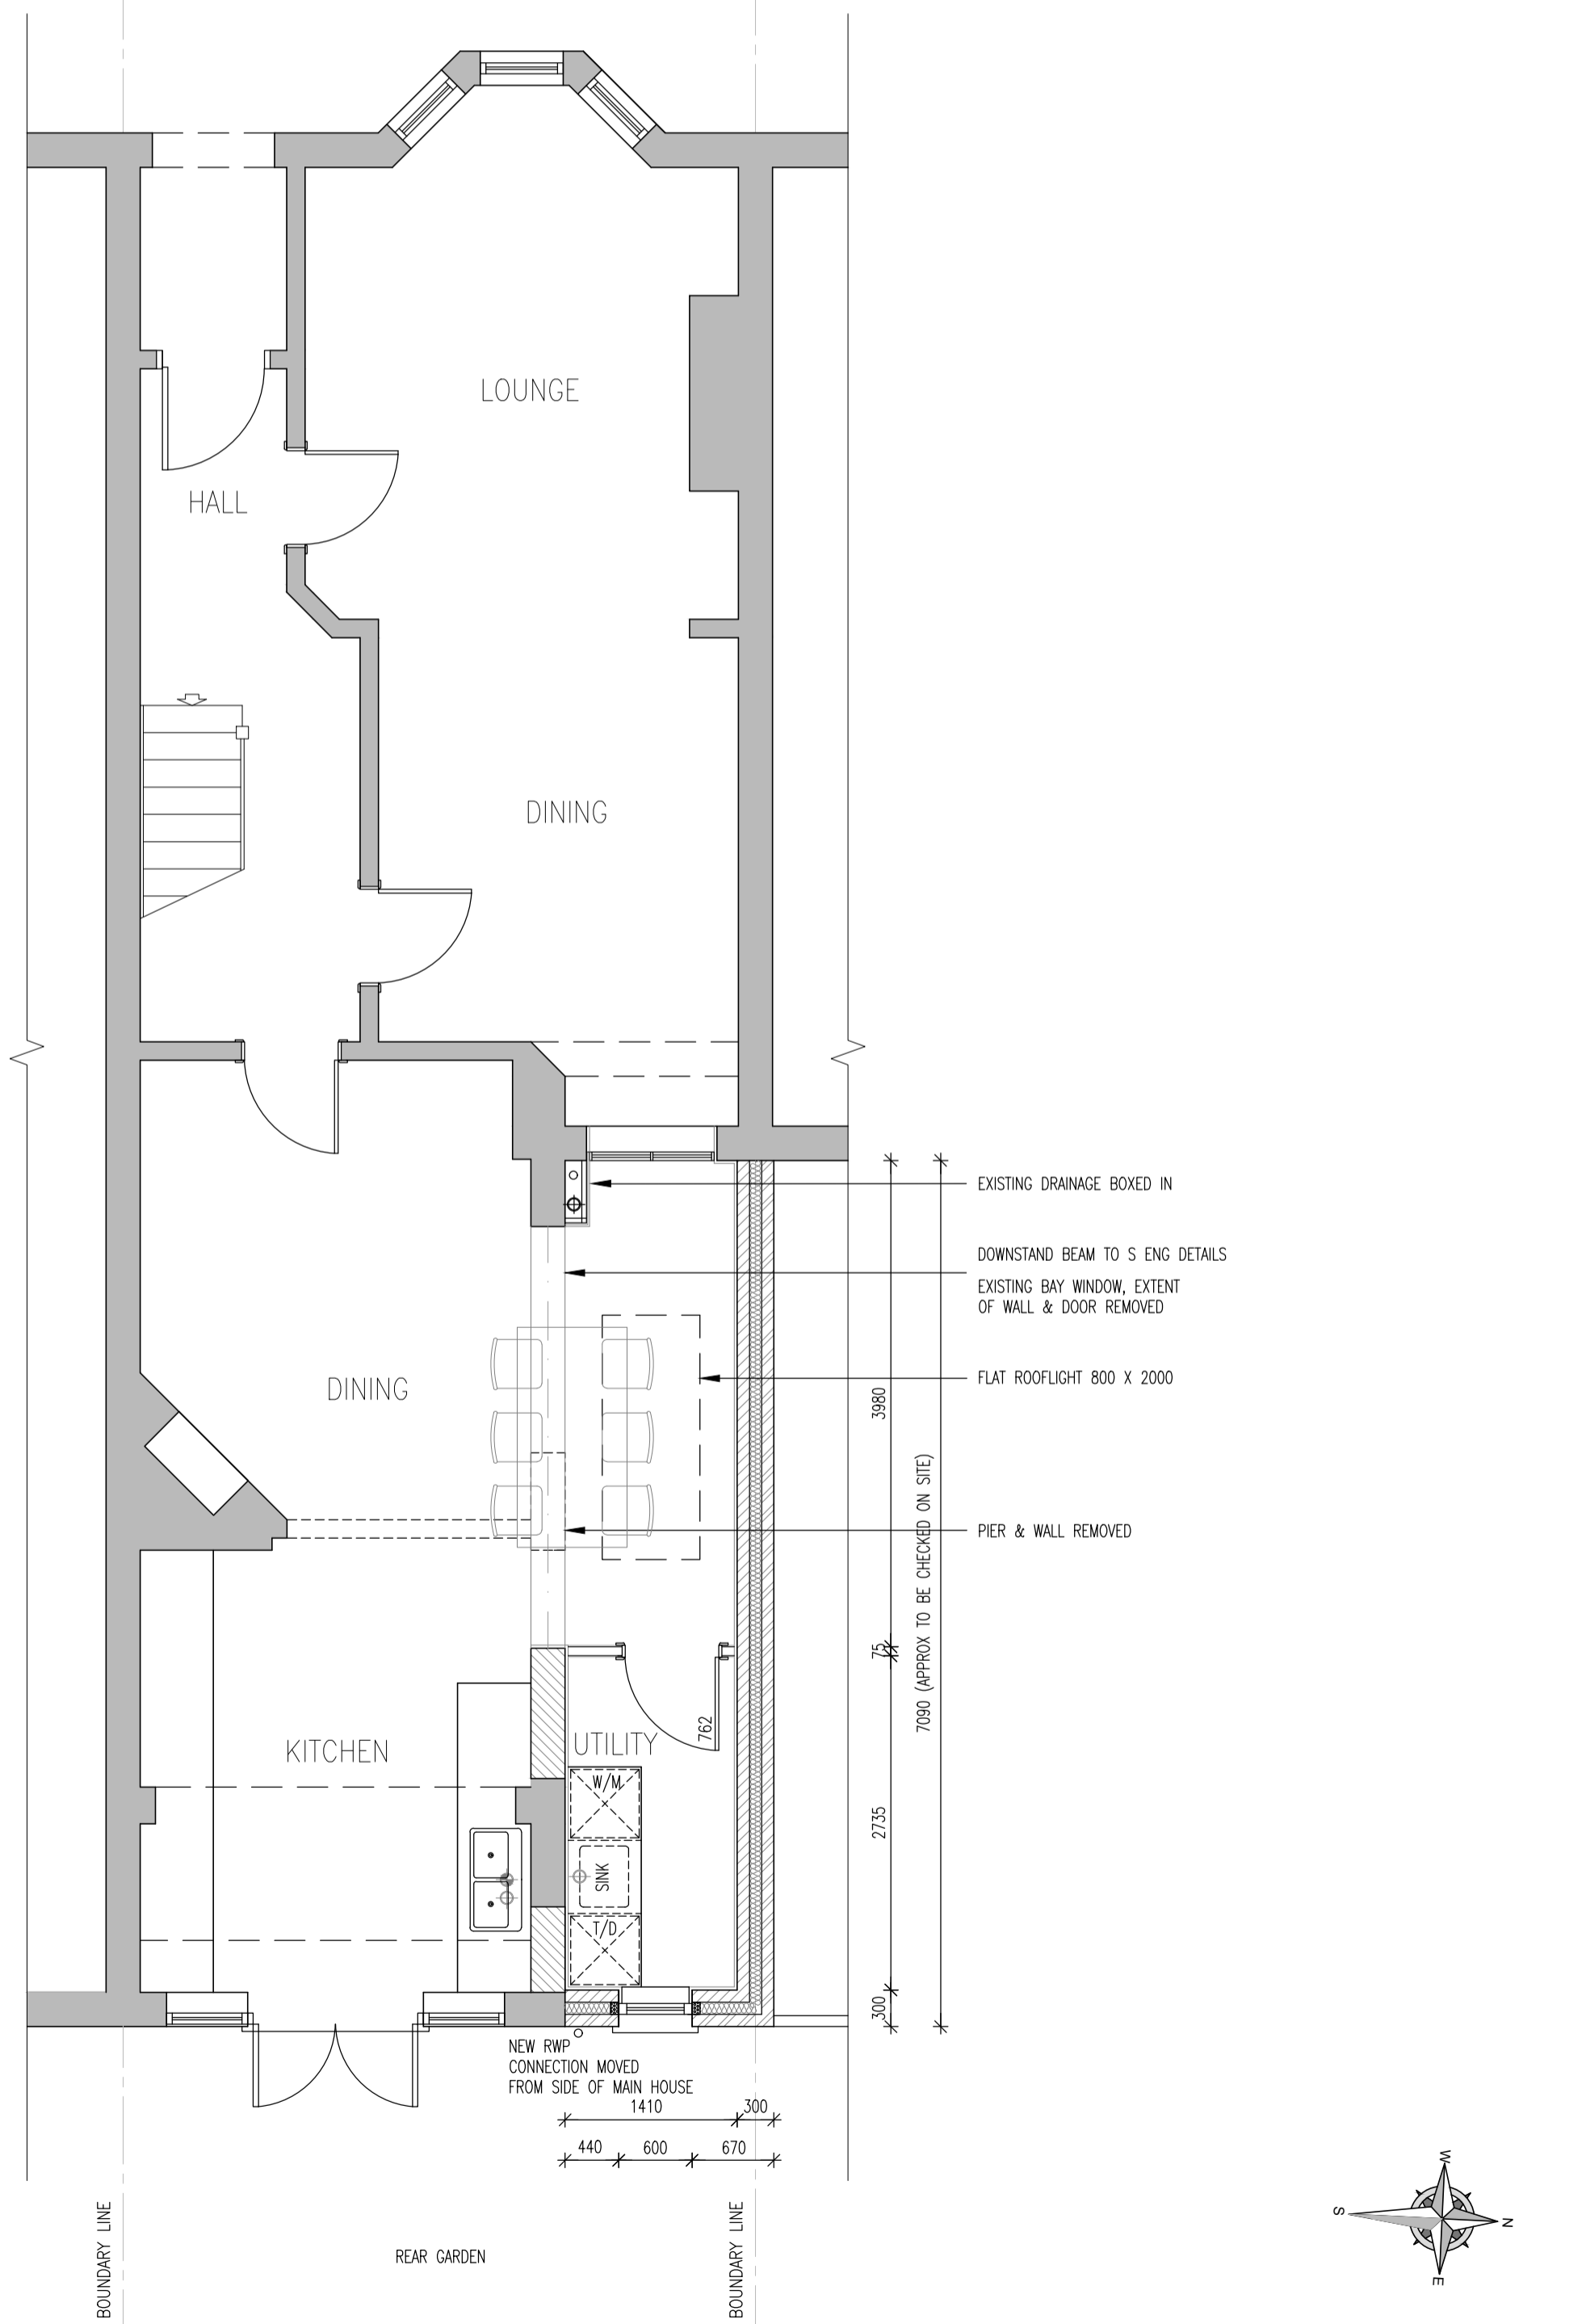

EXISTING GROUND FLOOR PLAN
- SCALE 1:50

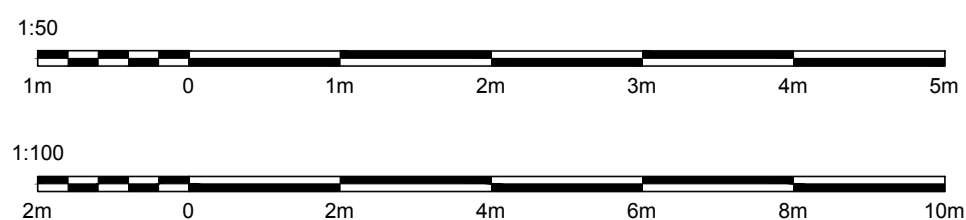

Rev	Description	Date
 PENDLE PROPERTY DESIGN		
21 GODDARD AVENUE, OLD TOWN, SWINDON, SN1 4HR		
LARA SOUTAR		
PROPOSED GROUND FLOOR PLAN & ELEVATIONS		
Dwg No: GA-PR-FP-EV-01		-
Scale: As Shown @ A2	Date:	12/04/21
Drawn By: KP		
07732 374007, info@pendlepropertydesign.co.uk		