

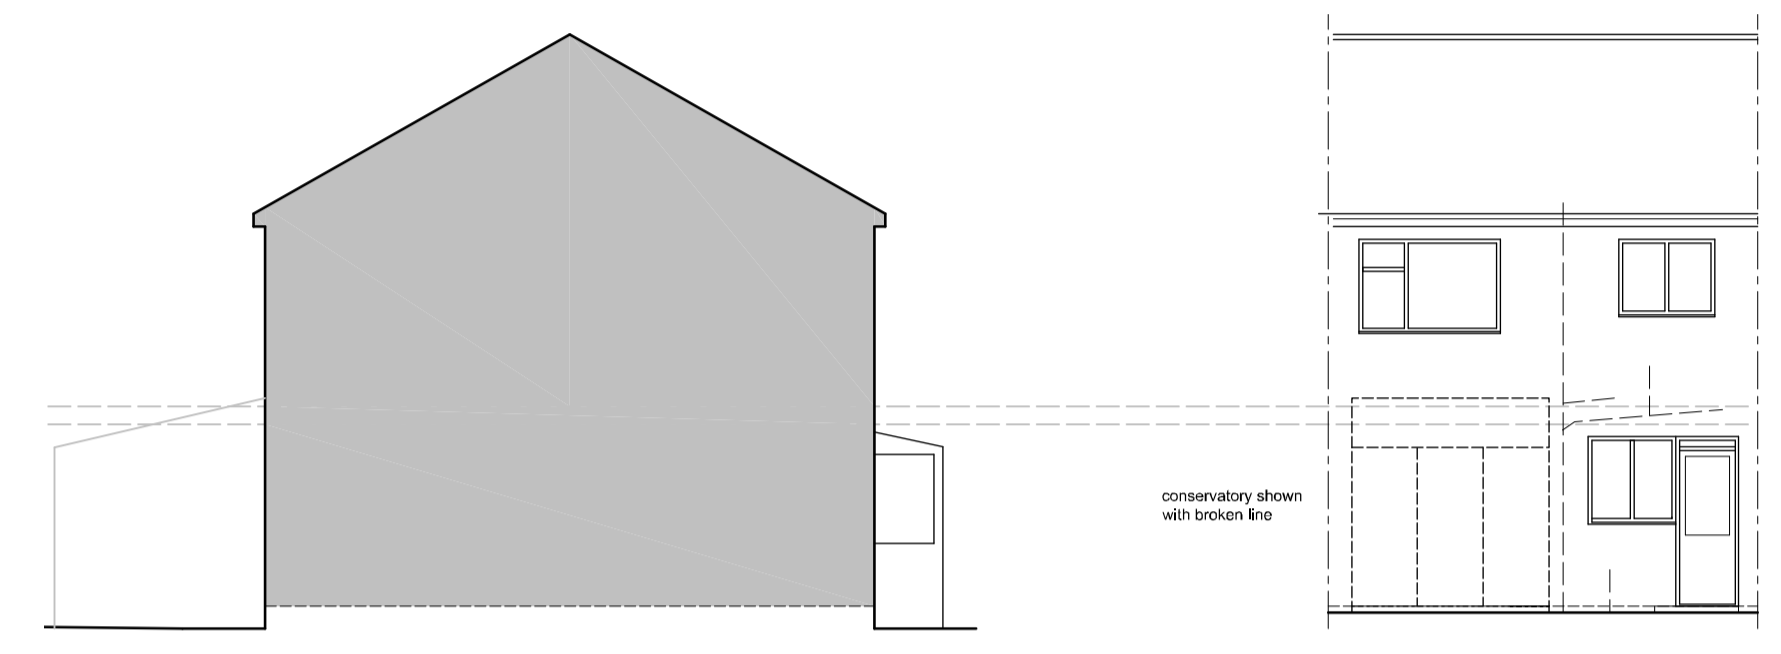


Existing Front Elevation
Existing Sectional Side Elevation

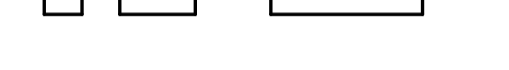

Existing Sectional Side Elevation
Existing Rear Elevation

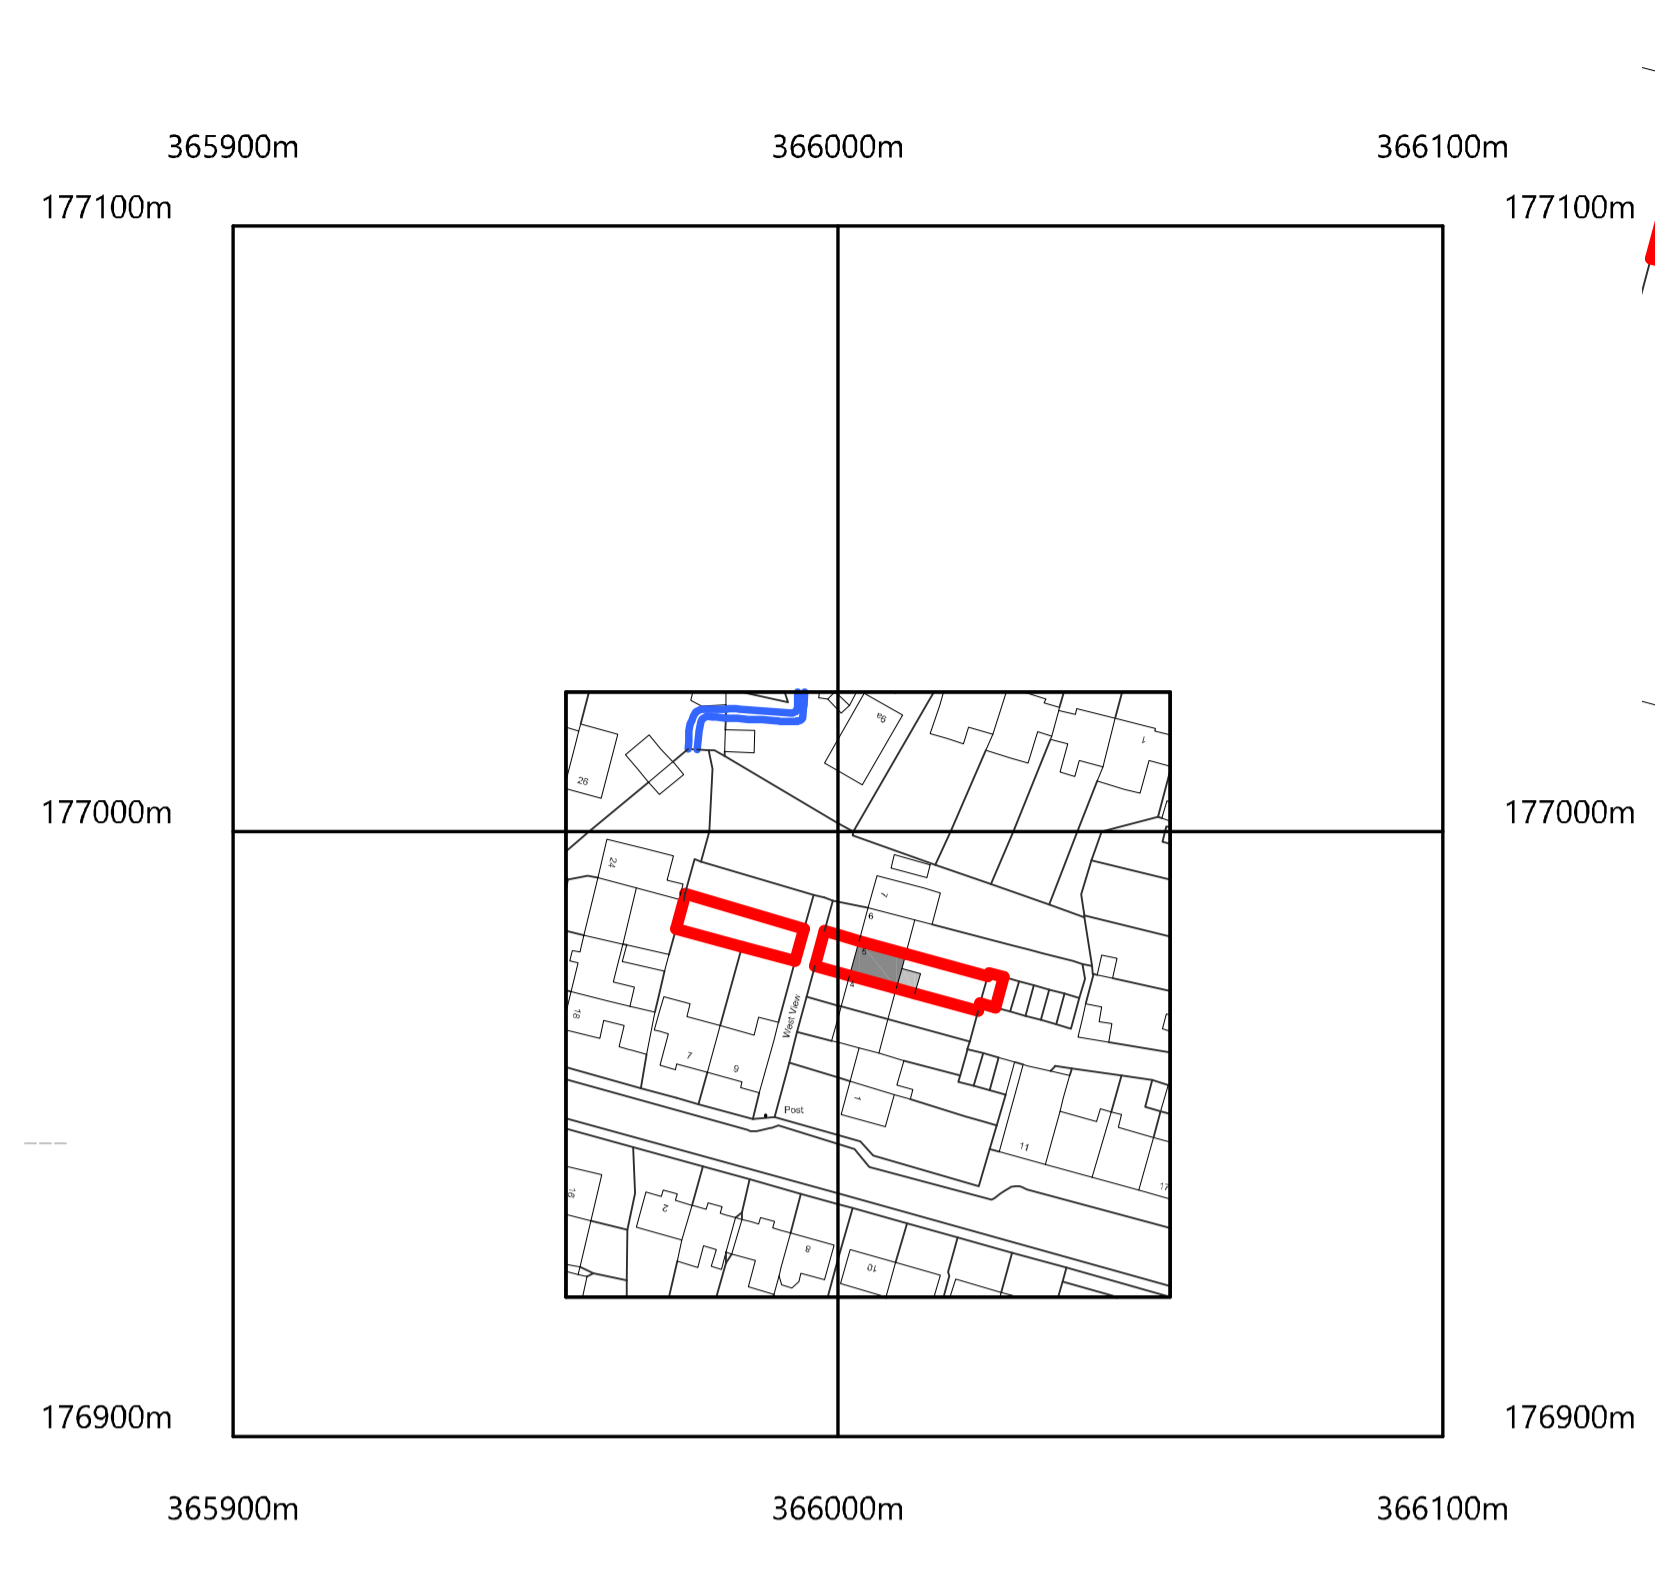



Site Location Plan 1|1250




Proposed Site Plan 1|200




Existing Ground Floor Plan
Existing First Floor Plan
Existing Loft Plan

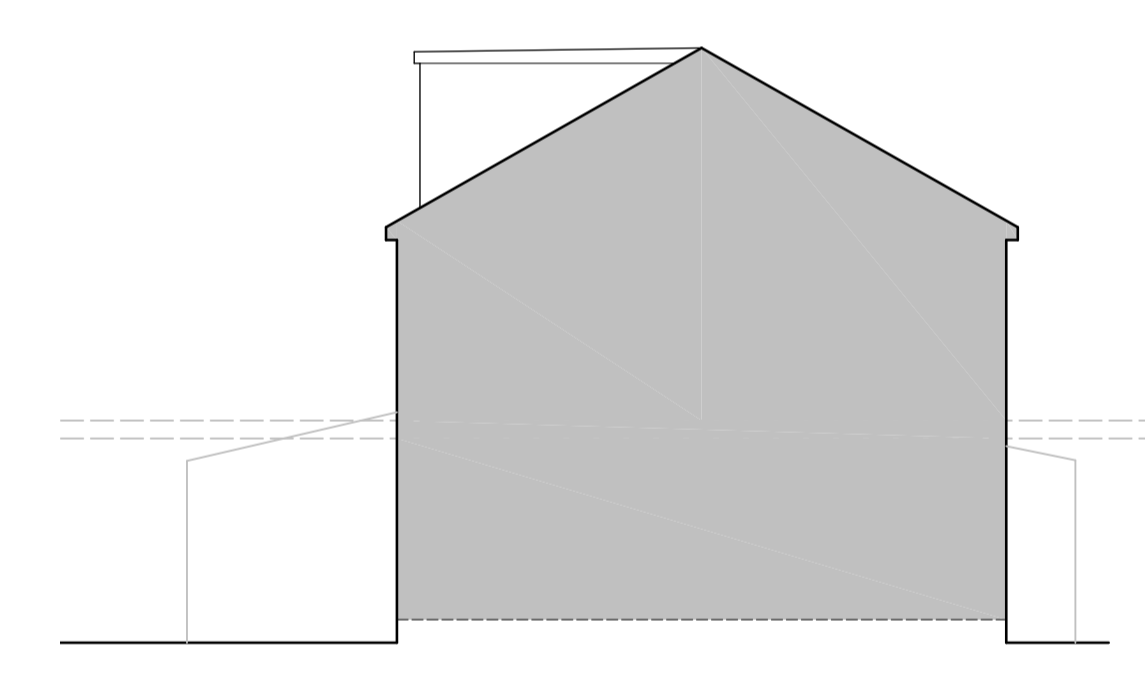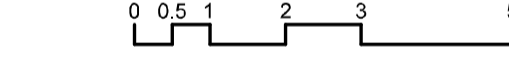


Proposed Sectional Side Elevation

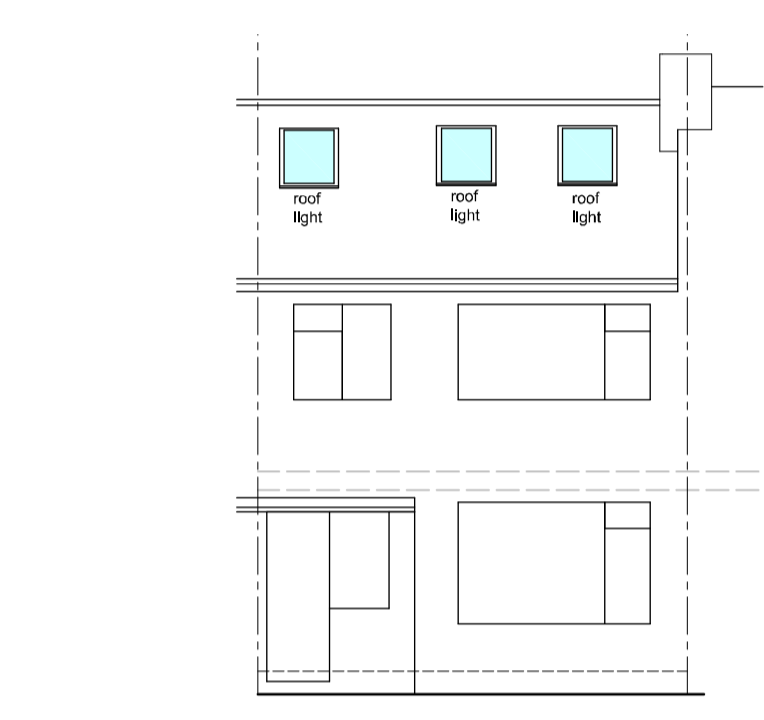

Proposed Front Elevation

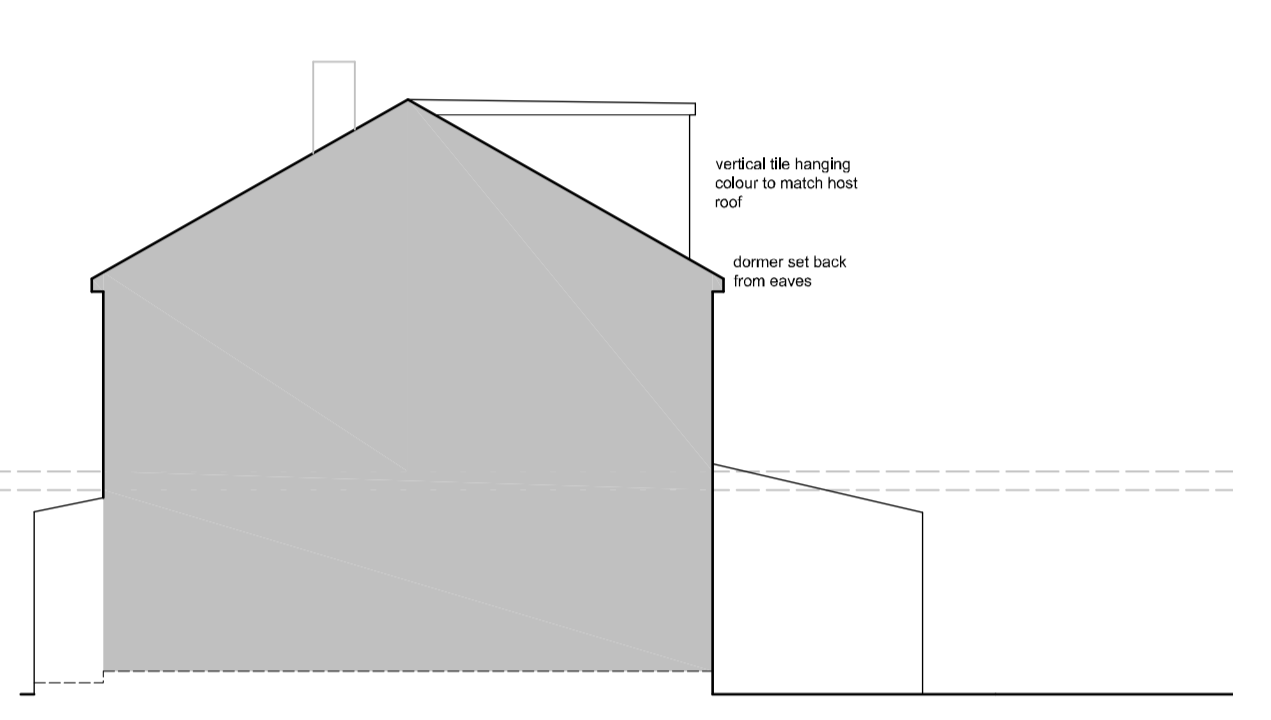



Proposed Sectional Side Elevation

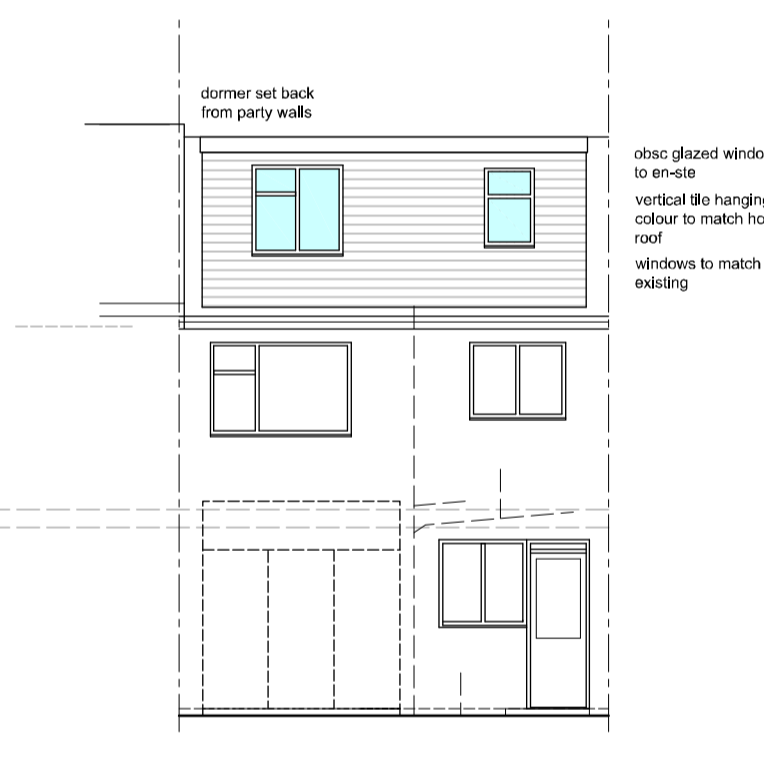



Proposed Rear Elevation




Existing Site Plan 1|200

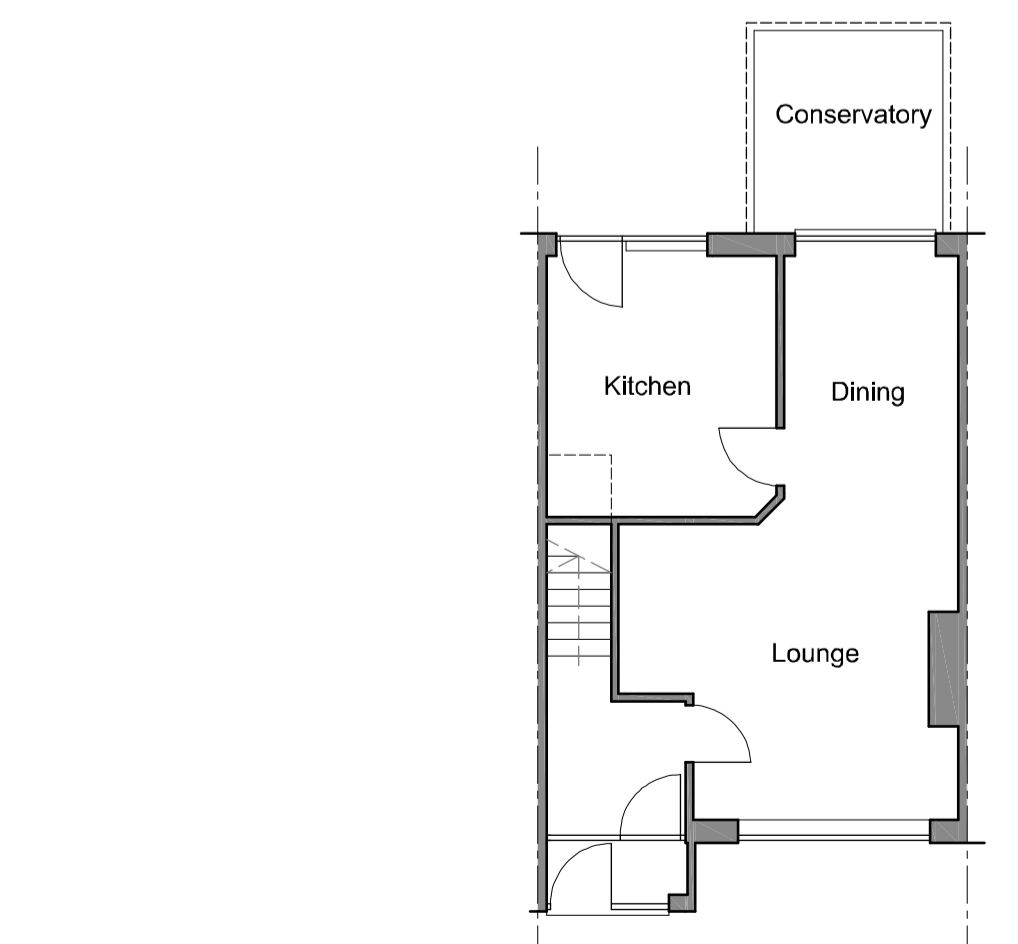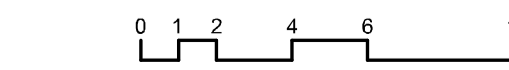

Proposed Ground Floor Plan

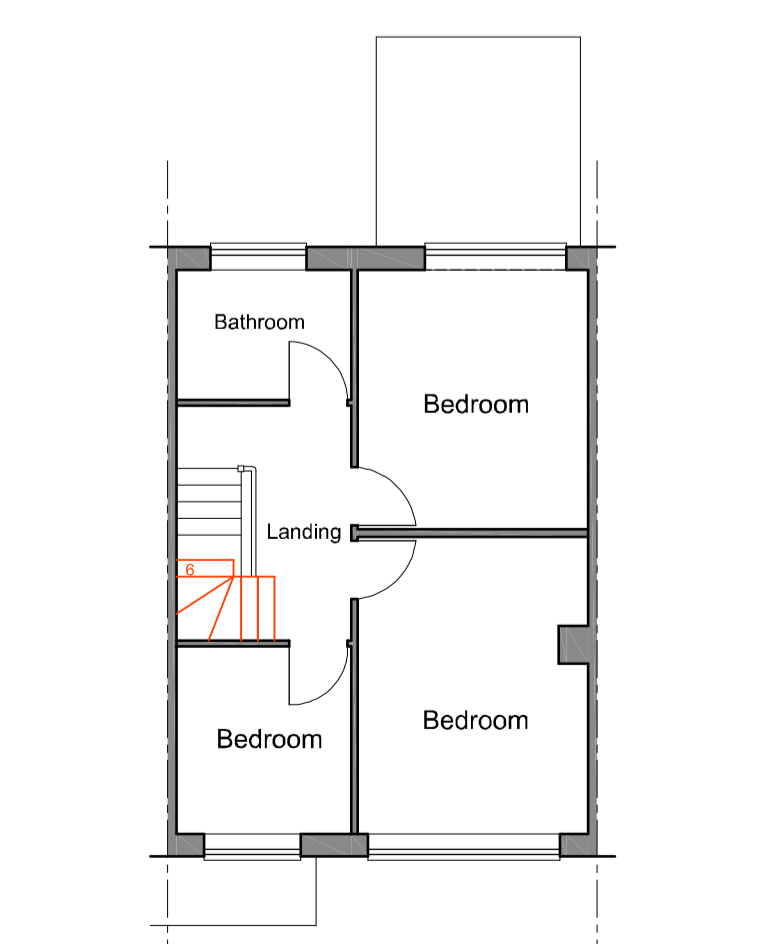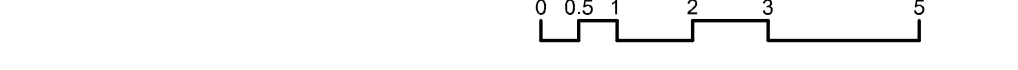

Proposed First Floor Plan

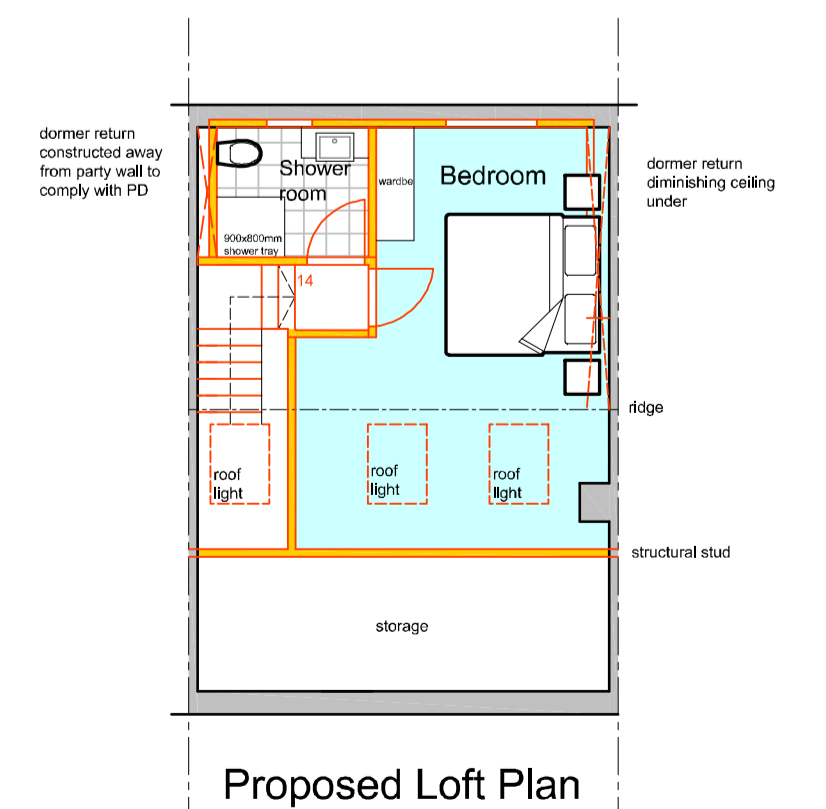

Proposed Loft Plan

| Revisions |
|-----------|
| |
| |
| |

| | |
|-------------|-------------------|
| Drawing No. | 20080_CLD1 |
|-------------|-------------------|

| | |
|---------------|--|
| Project Title | Proposed Loft Conversion at No. 5 West View Mangotsfield Bristol |
|---------------|--|

| | |
|---------------|--|
| Drawing Title | Existing and Proposed Plans and Elevations |
|---------------|--|

| | | | |
|---------------------|------------------------|------|--------|
| Scale | 1/100 : 1/200 & 1/1250 | Date | May 21 |
| @ ISO A1 sheet size | | | |

| |
|---|
| Maddox Design Ltd Architectural Consultancy |
| 315 Two Mile Hill Rd., Kingswood, Bristol, BS15 1AP |
| 0117 9615251 |
| e-mail : info@maddoxdesignltd.co.uk |

Confidential copyright: Maddox Design Ltd under name and universal copyright convention. Information contained within this drawing is the sole copyright of Maddox Design Ltd and is not to be produced without their express permission. This document must not be copied without written permission and the contents must not be imparted to a third party nor be used for any unauthorised purpose.