

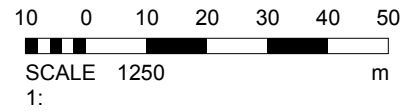
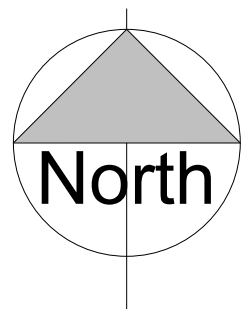


Site Plan - 1:1250

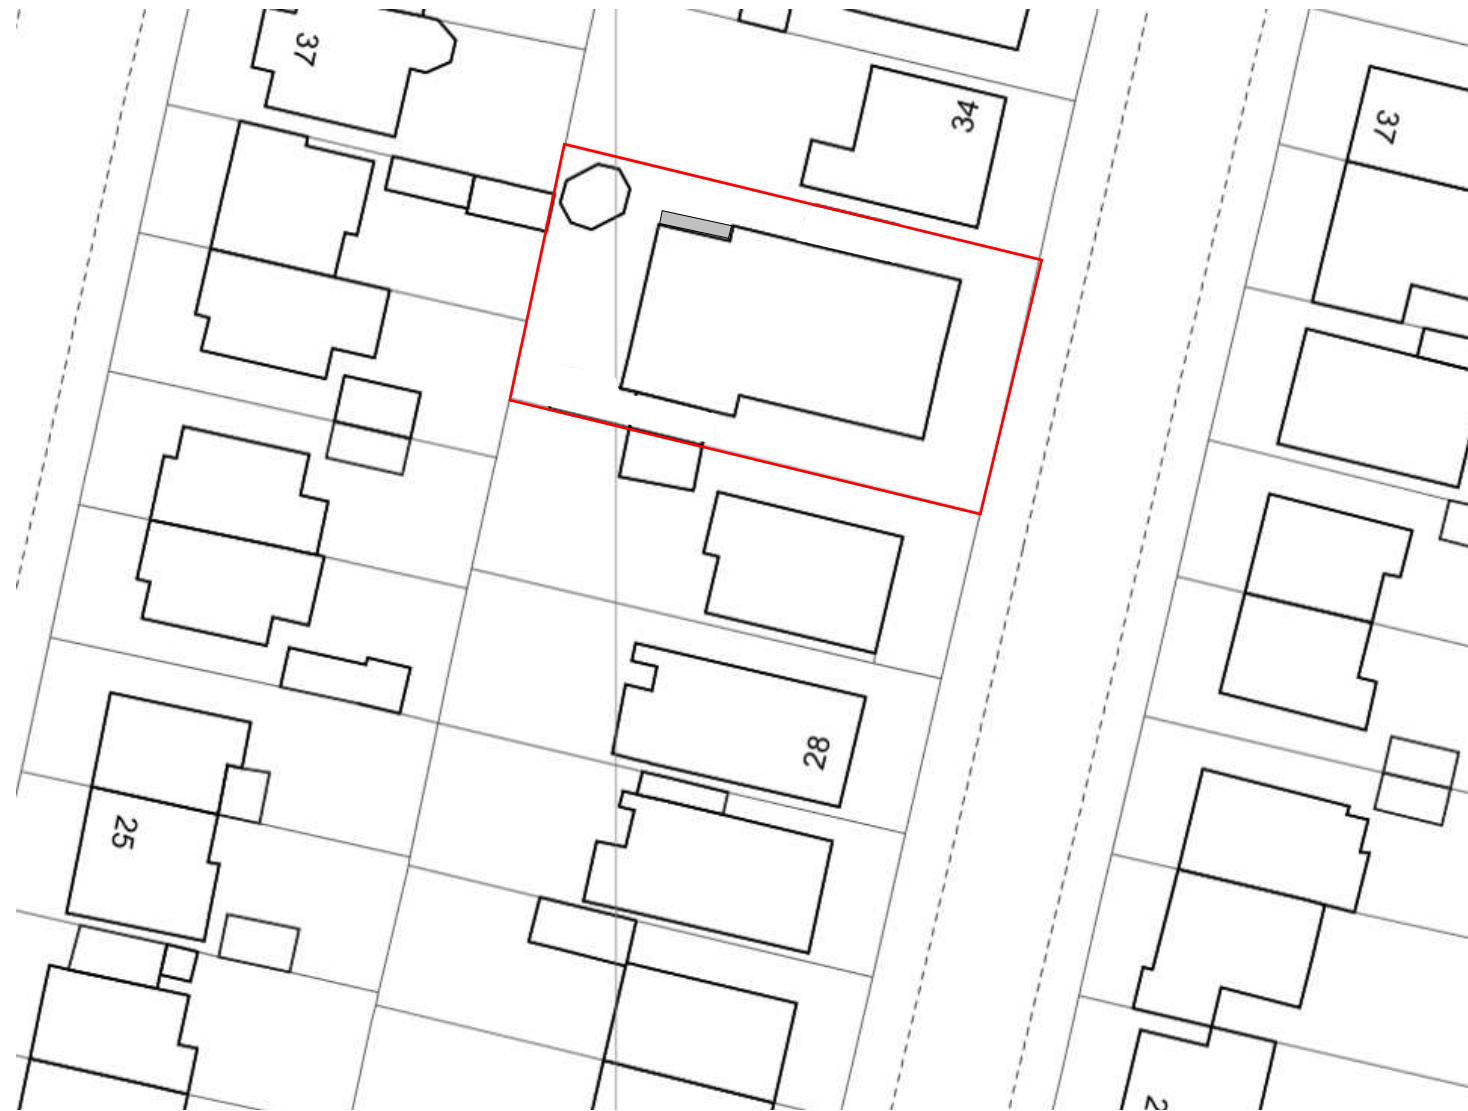

Site Plan - 1:500

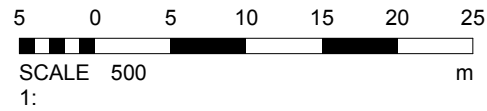

Revisions	
-----------	--

Drawing Number	2018/167	Sheet	1 of 1
----------------	----------	-------	--------

Size	A3	Scale	1:500, 1:1250
------	----	-------	---------------

Project
Site Plan
December 2018

Job Title
Britanny Lodge
Britanny Road
Hove
East Sussex
BN3 4PB

Do Not scale from this drawing except for planning as photocopies will be subject to distortion
Drawings to be read in conjunction with all other Designers and structural engineers contract drawings and specifications:
Any discrepancies must be brought to the attention of the Designer immediatly
The contractor must verify all dimensions by site measurement before ordering materials or manufacturing components
Substitute materials and products to those named will be acceptable if proven to be of equal or higher performance and not in conflict with other elements

M.J.Humphrey
Ltd



RICS



cabe
chartered association
of building engineers

Mel Humphrey MRICS, MBEEng 39 Northease Drive Hove East Sussex BN3 8PQ	Adam Humphrey 9 Racton Road Emsworth Hampshire PO10 7SY
--	---

Mel@mjhumphrey.co.uk 07701055182	Adam@mjhumphrey.co.uk 07812419142
-------------------------------------	--------------------------------------