




PROPOSED FRONT ELEVATION 1:100




PROPOSED SIDE ELEVATION 1:100

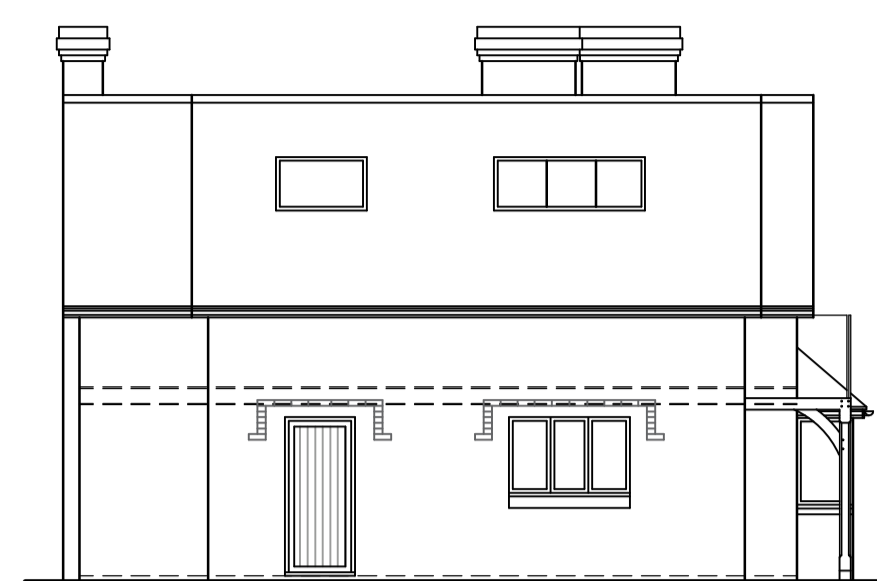


PROPOSED REAR ELEVATION 1:100



PROPOSED SIDE ELEVATION 1:100

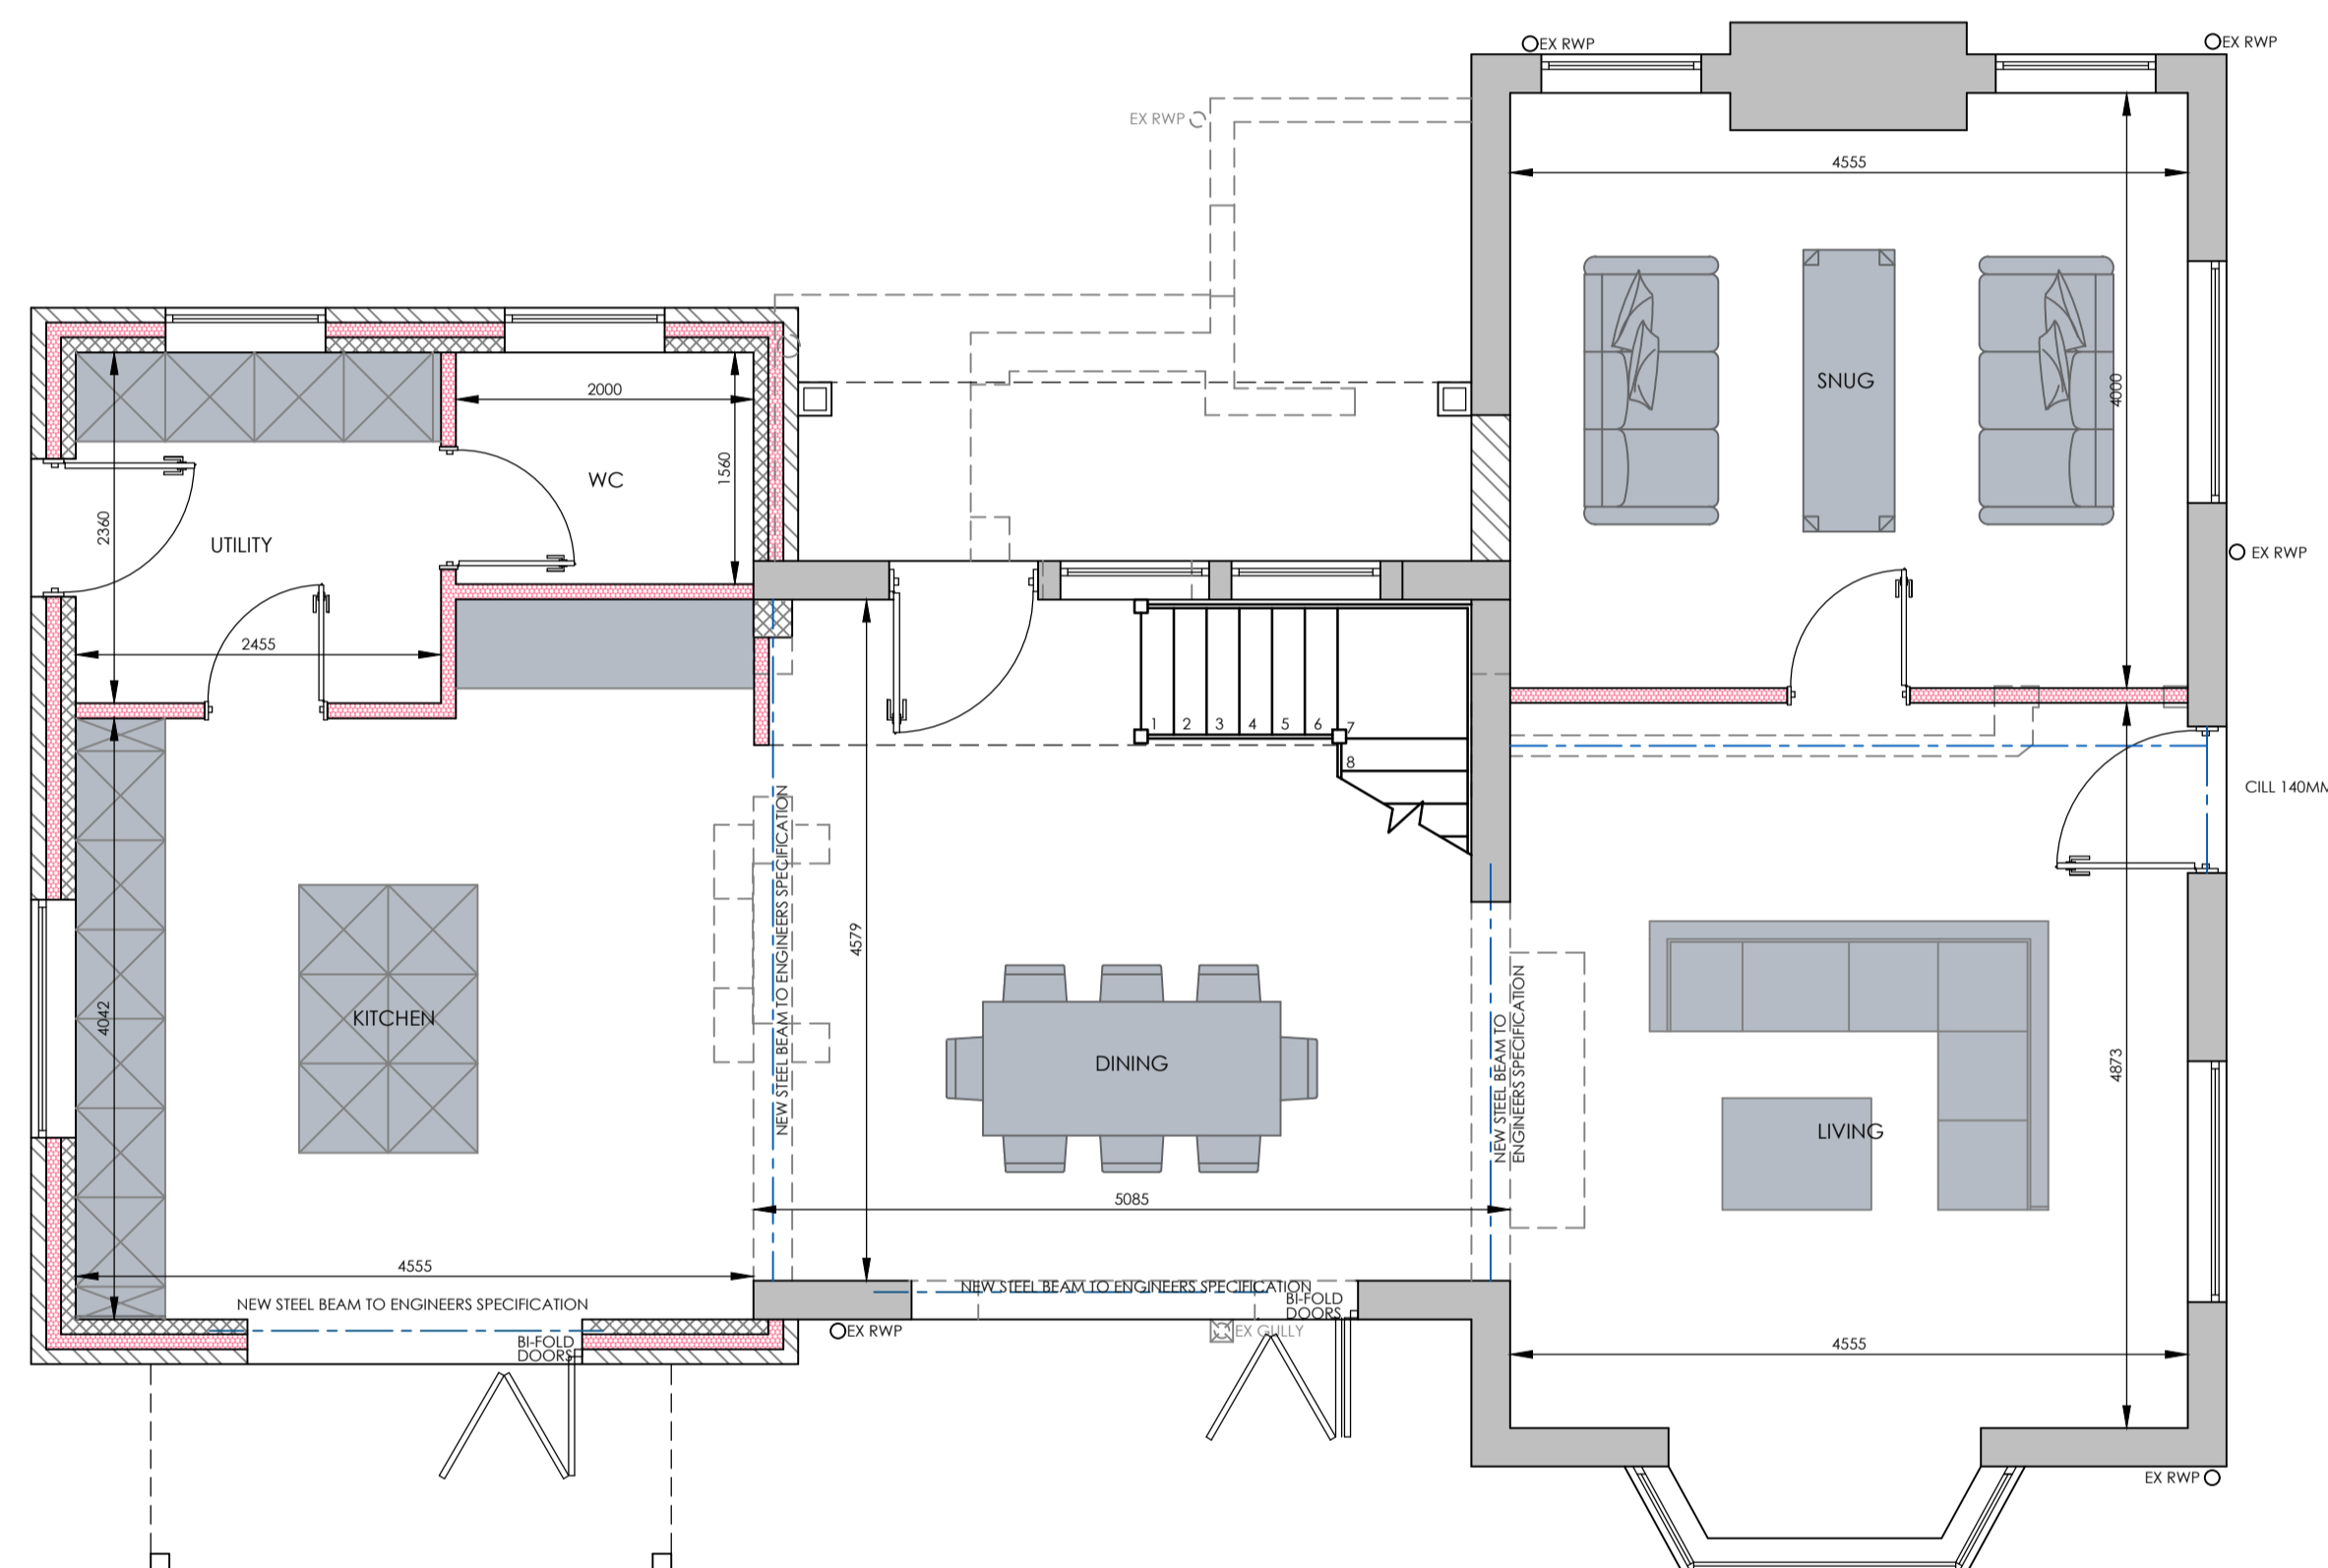

PROPOSED GROUND FLOOR PLAN 1:50
EXISTING AREA 69 SQM
PROPOSED AREA 30 SQM

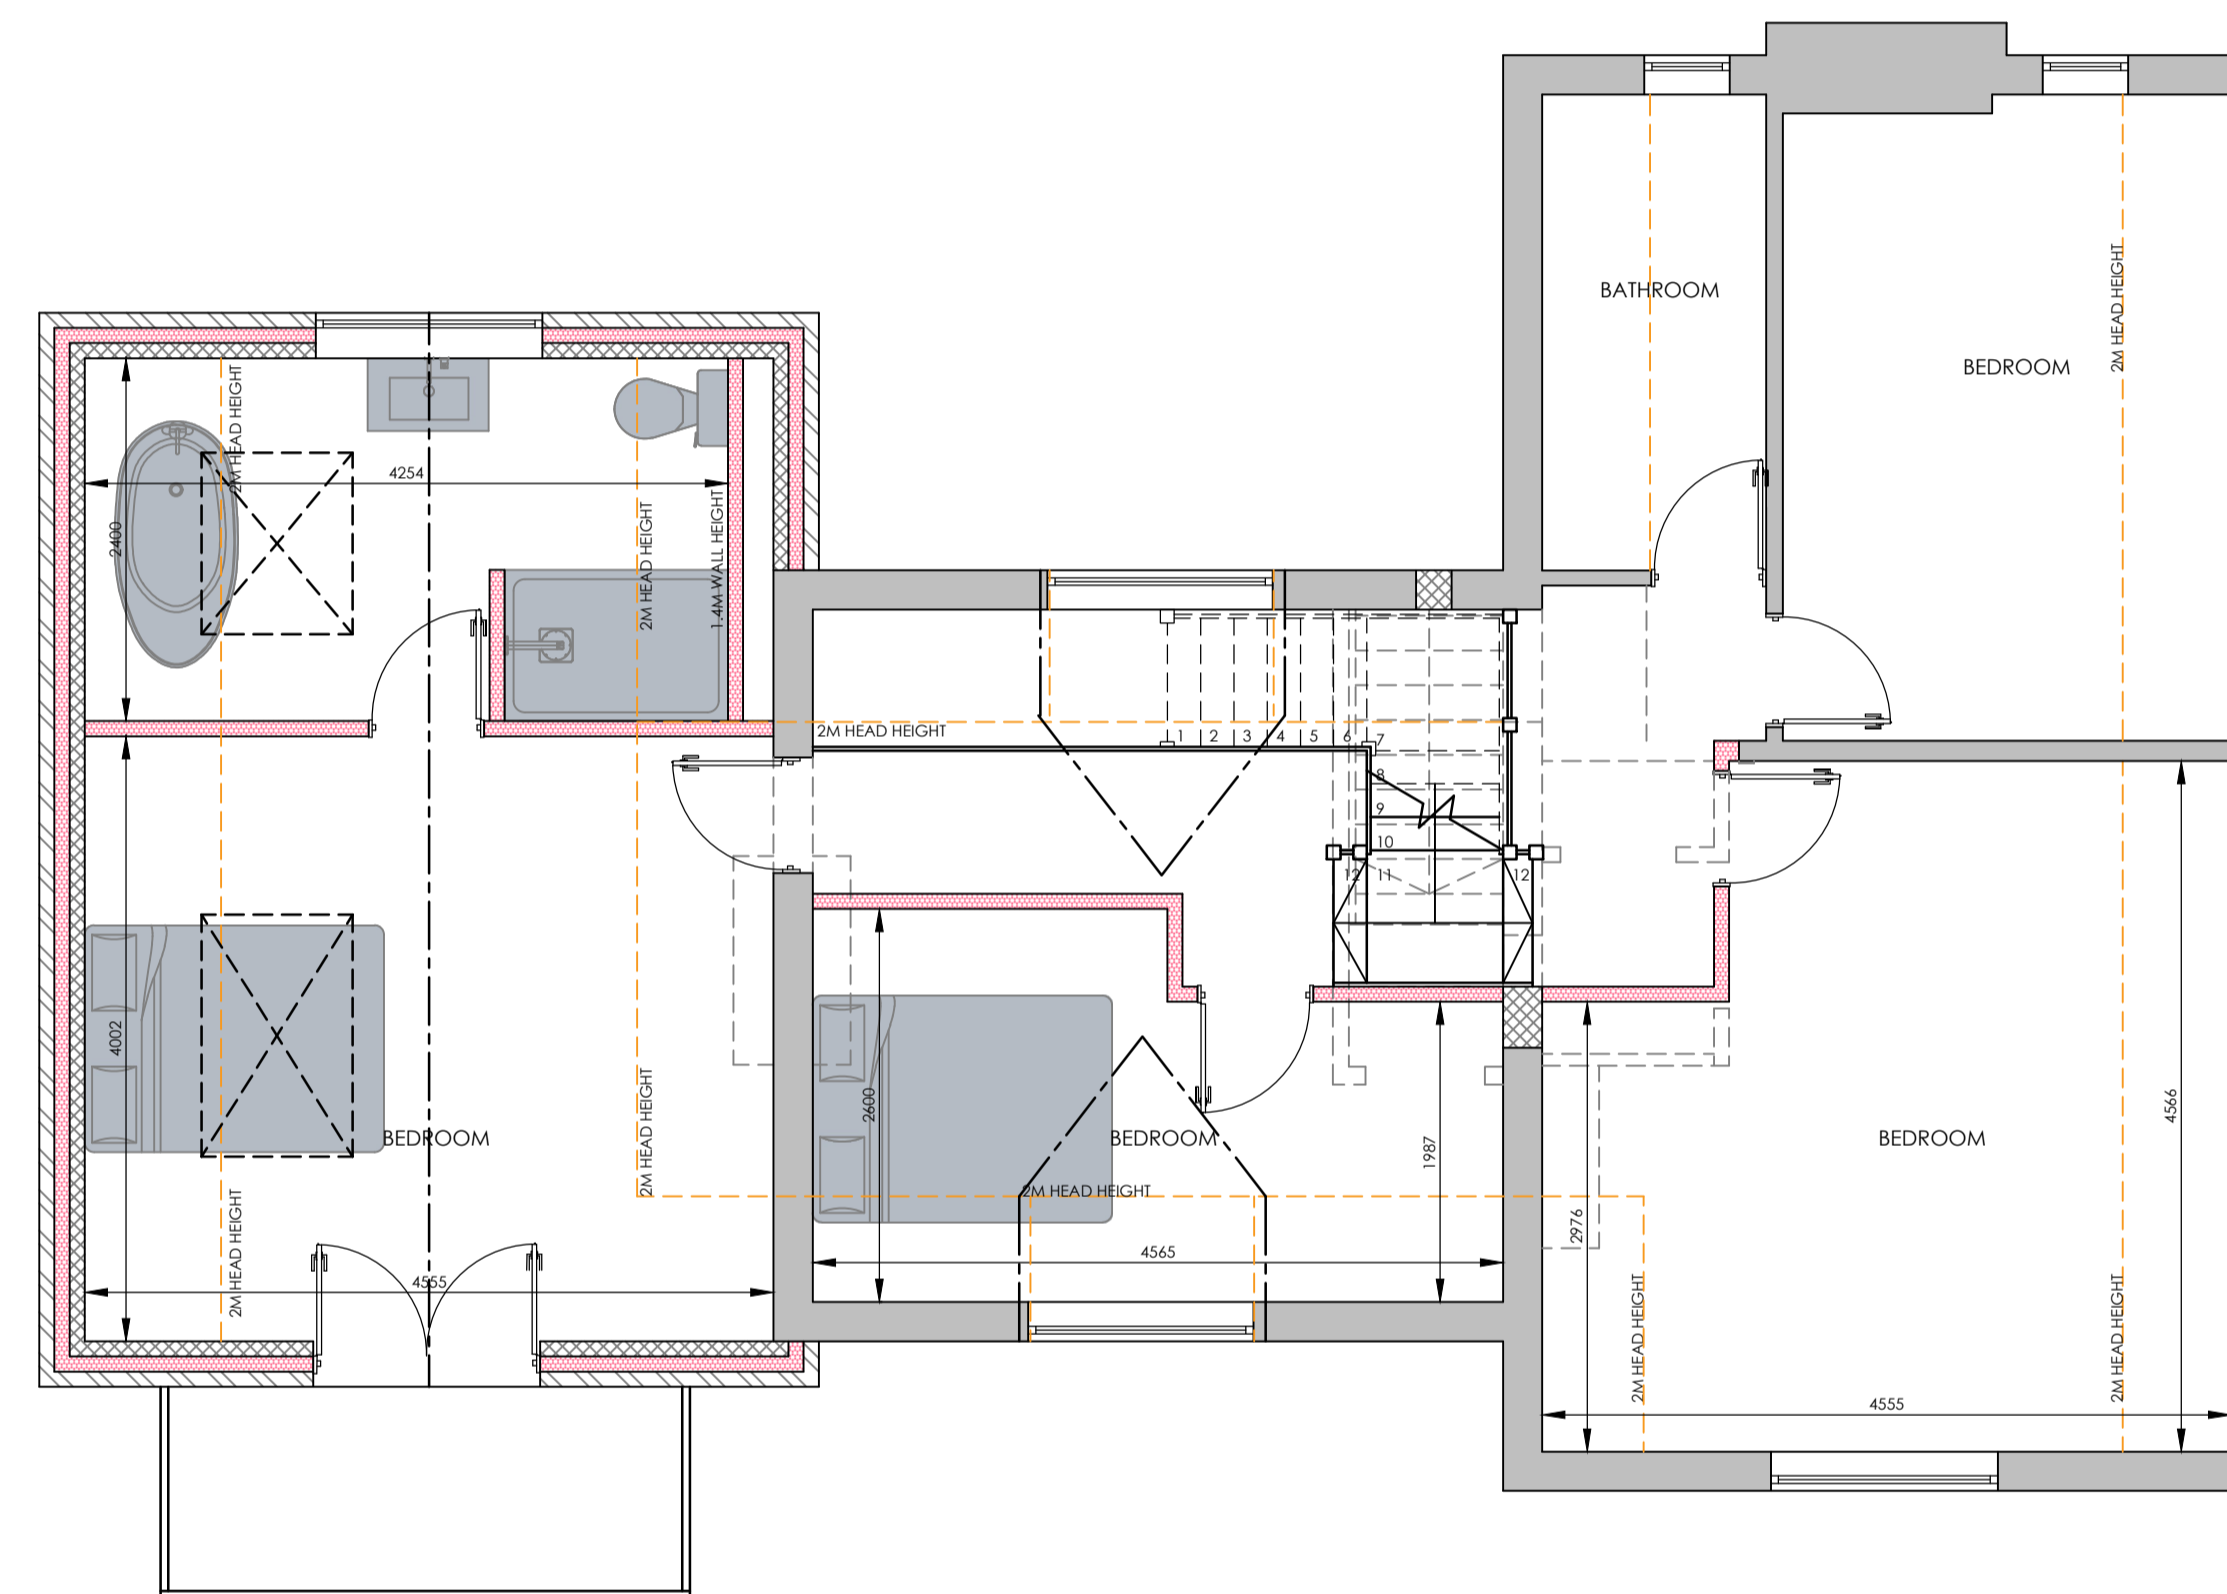

PROPOSED FIRST FLOOR PLAN 1:50

REVISION: REV H - 20/05/21 - PLANNING SUBMISSION	
DRAWING: PROPOSED PLANS/ELEVATIONS	
DATE: MAY 20	PROJECT: PROPOSED EXTENSION
SCALE @ A1: VARIES	CLIENT: MRS TAYLOR
DRAWING No. 20-145.4	SITE ADDRESS: THE ELMS WASHPIT LANE COLSTON BASSETT NG12 3FR
DRAWING SIGNED AND APPROVED BY: PRINT NAME: SIGNATURE: DATE:	
tel: +44 (0)1509 891105 email: info@theartofbuilding.co.uk w: theartofbuilding.co.uk	45, maplewell road woodhouse eaves leicestershire, le12 8rg