





**DISCLAIMER:**  
 Dimensions to be verified on site. Only figured dimensions to be used and any discrepancies in dimensions are to be reported to RJHA. No dimensions are to be scaled from printed drawings. Any areas indicated on this drawing are for guidance only. No responsibility is taken for their accuracy.  
 There is a risk of injury or death in construction if works are not properly planning and supervised. The contractor must not undertake any elements of the work without first having carried out the necessary risk assessments and prepare detailed method statements.

**NOTES**

**STAGE**  
**PLANNING**

**KEY**

**SCALE RULE**

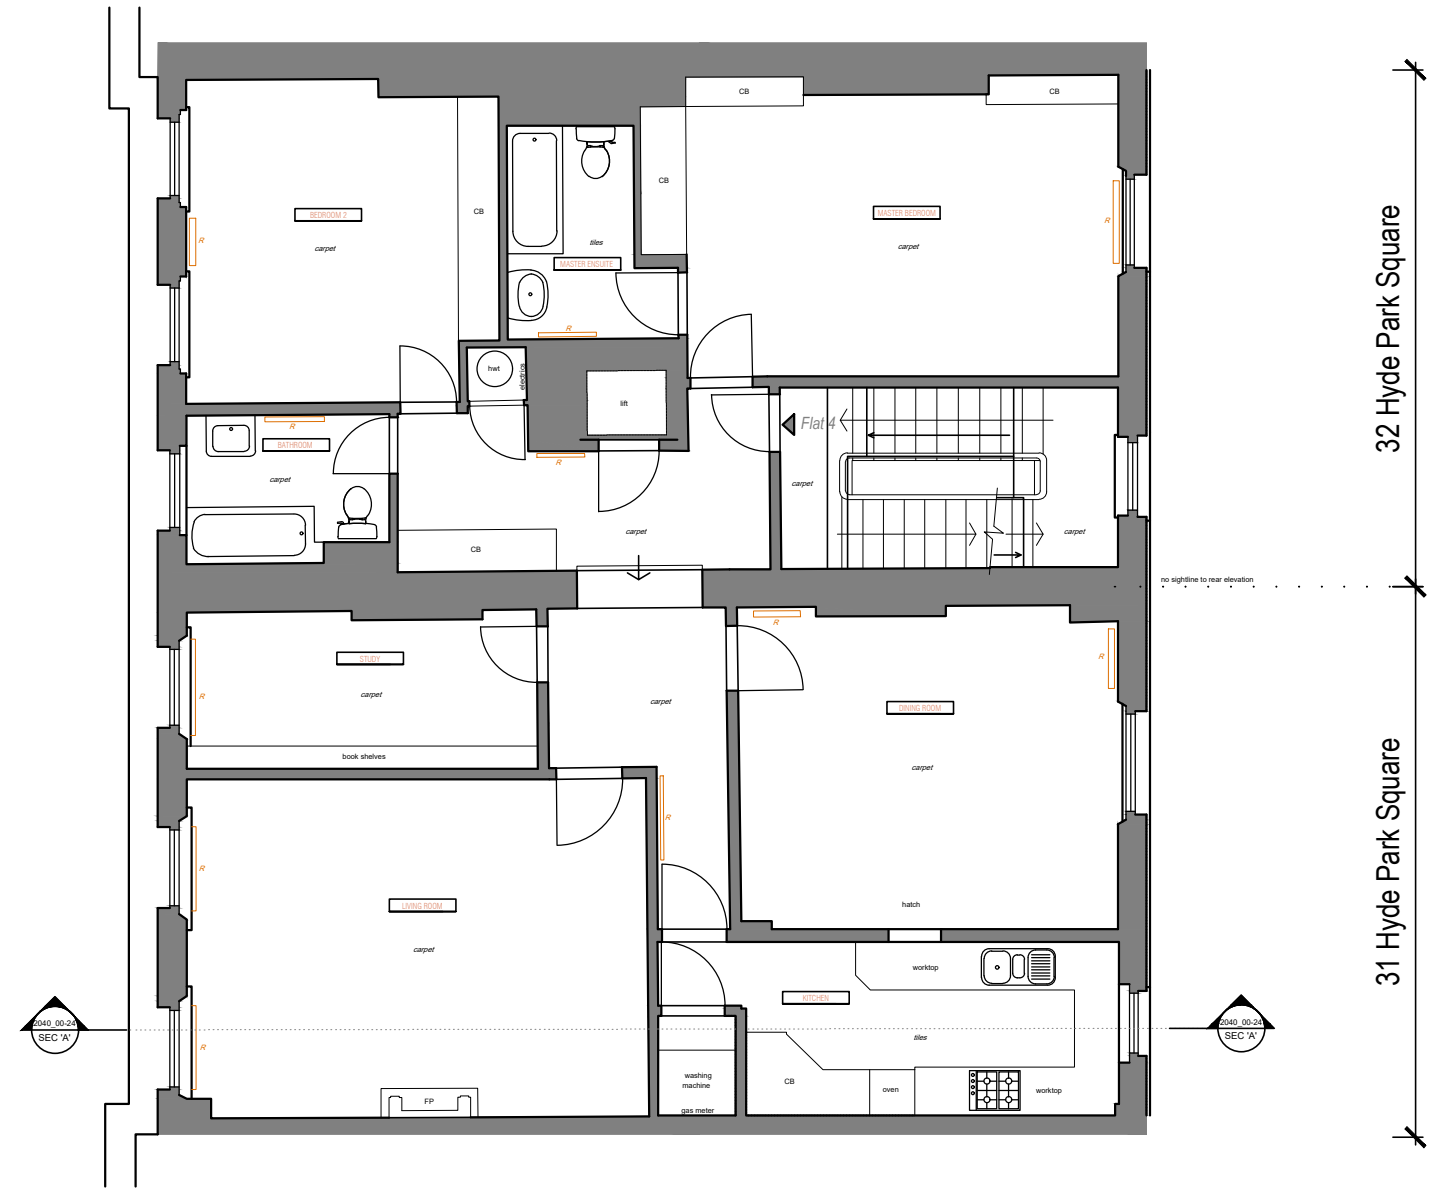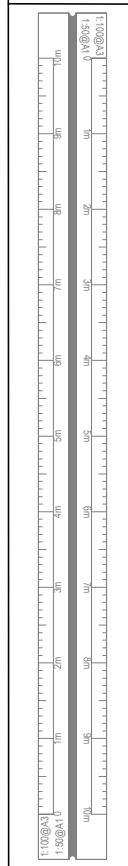

1 | THIRD FLOOR AS EXISTING  
 SCALE: 1:100 @ A3 // 1:50 @ A1

REV.	DESCRIPTION:	BY	DATE
-	ISSUED	CM	10.02.2021

<b>RICHARD JAMES HASTINGS ARCHITECTURE</b>			
<small>A: 26 ADAM AND EVE MEWS, W8 6UJ. E: CONTACT@RJHARCHITECTURE.COM</small>			
<b>Client</b>	MR FEDORENKO		
<b>Address</b>	Flat 3 & 4, 31-32 HYDE PARK SQUARE W2 2NW		
<b>TITLE</b>	THIRD FLOOR PLAN AS EXISTING		
<b>DRAWING</b>	2040_00-13		
<b>REV.</b>	-	<b>SCALE</b>	AS STATED
<b>STATUS</b>	PLANNING	<b>DRAWN</b>	CM
<b>DATE</b>	05.01.2021	<b>CHECKED</b>	RJH