



Notes:


- 1.Plans issued for planning purposes only & not to be used for construction
- 2.Internal layout is indicative only.
- 3.All measurements must be checked on site prior to commencement of works.
- 4.All measurements are in meters & are approximate
- 5.It is the homeowners responsibility to ensure the appropriate Local Authority permissions are in place prior to commencement of the build
- 6.It is the homeowners responsibility to check if Party Wall Agreement or build over agreement is required and to ensure that, these are in place prior to commencement of the build.
- 7.It is the homeowners responsibility to meet any HSE obligations under construction (design and Management) Regulations 2015(cdm2015)
- 8.The external facing materials shall match those used on the existing building as near as possible unless otherwise stated.

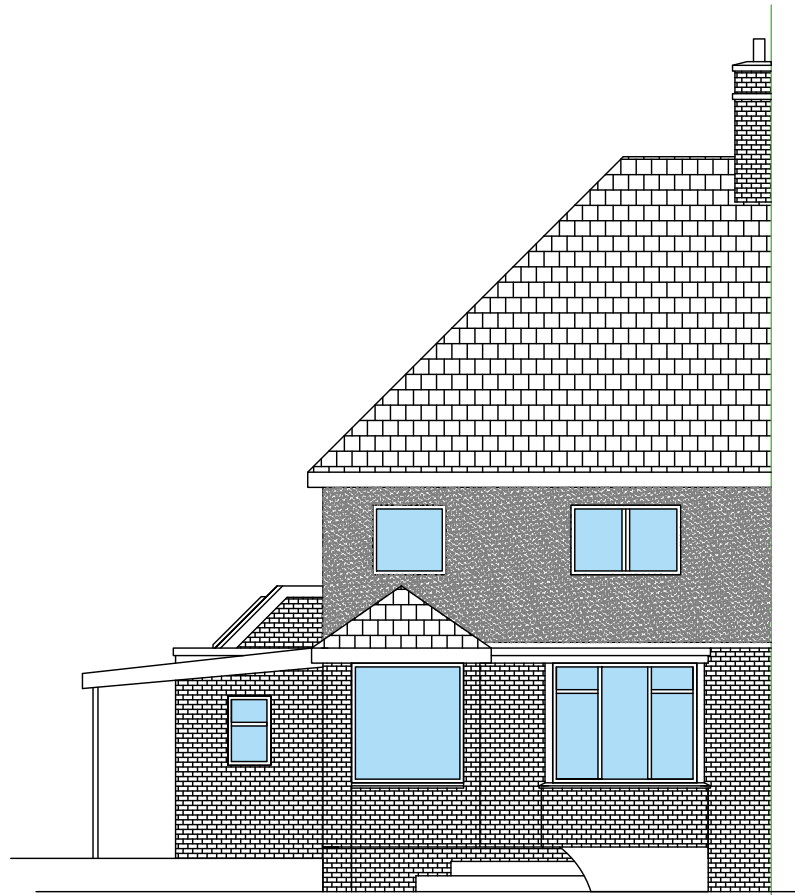


proposed front elevation

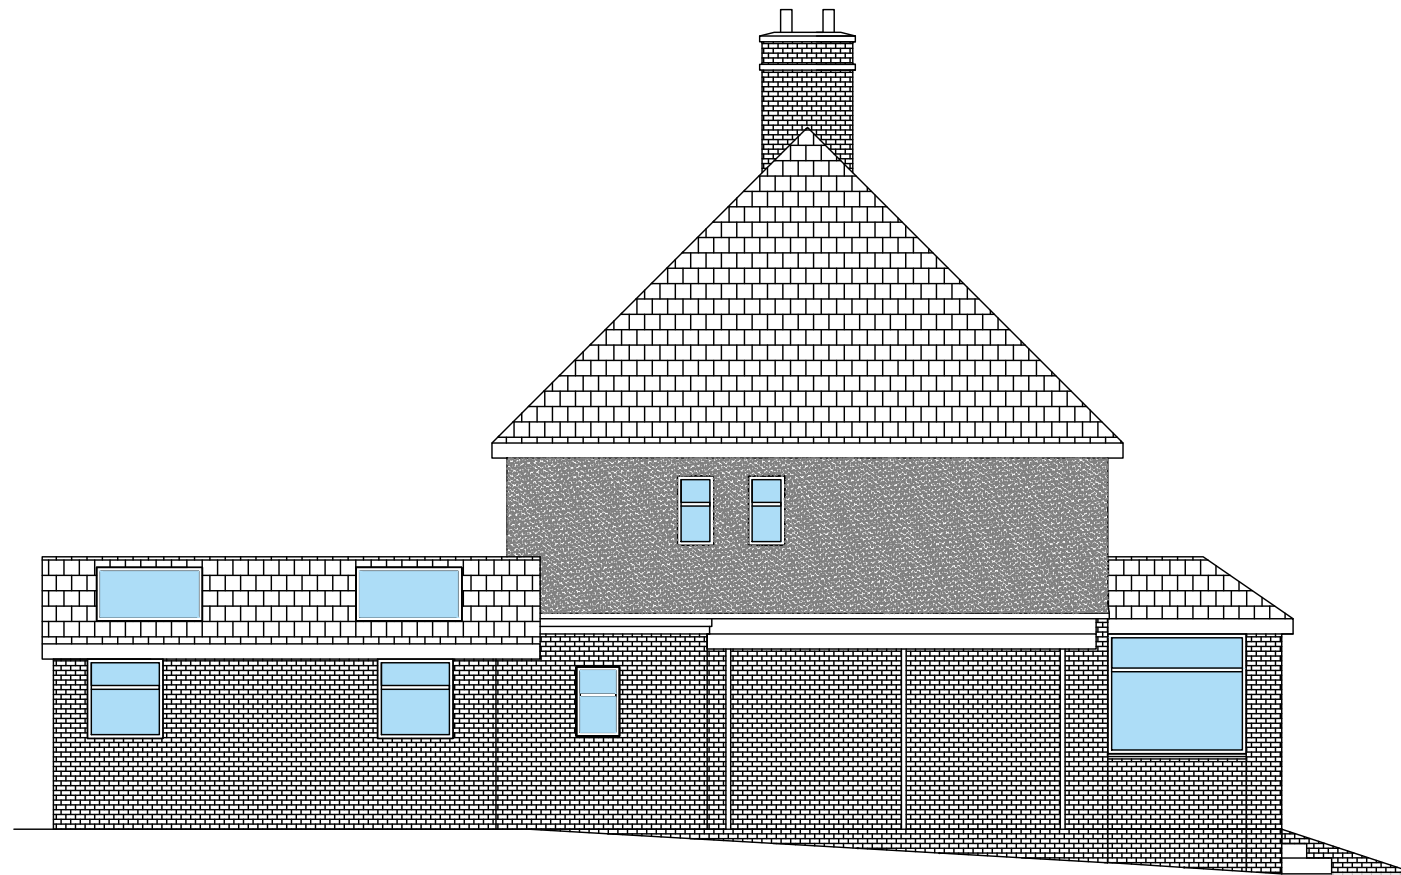


proposed side elevation

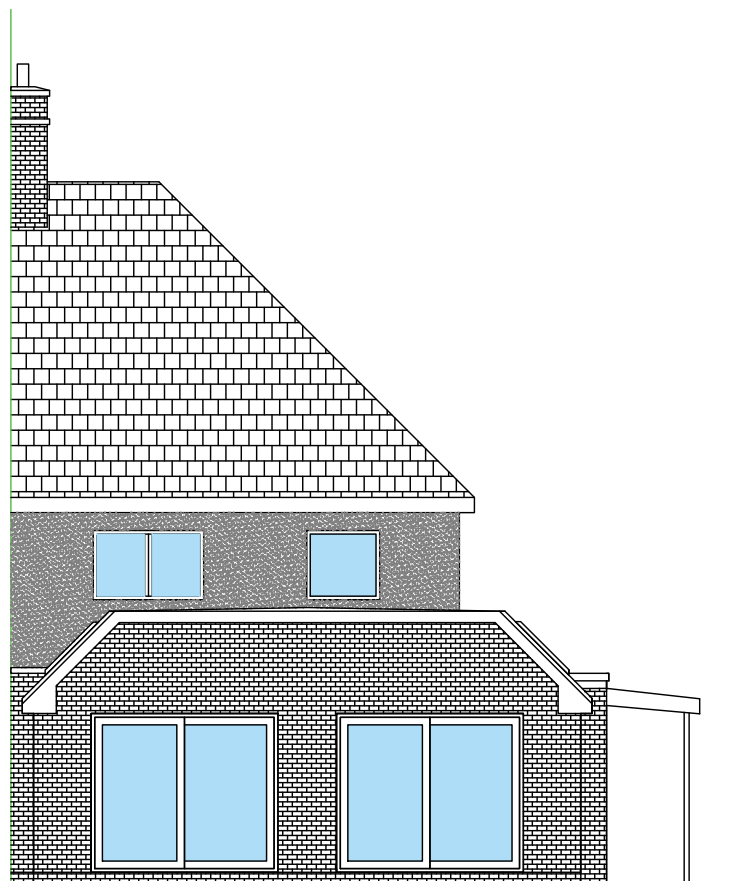

proposed rear elevation

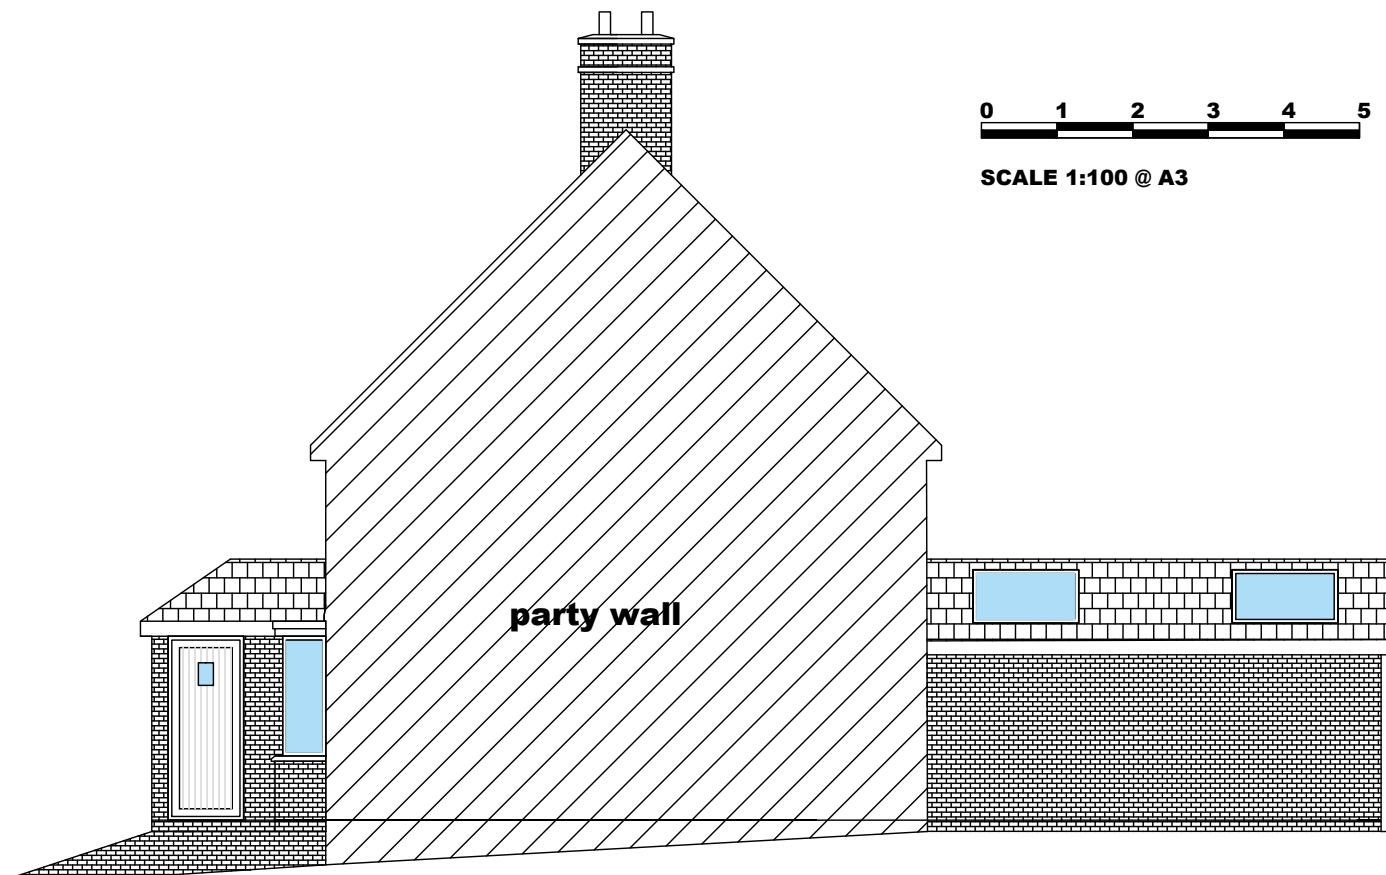

proposed side elevation

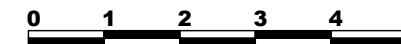

SCALE 1:100 @ A3

A	car port shown on rear elevation	mjk	04/05/21
REV:	DESCRIPTION:	BY:	DATE:
STATUS: DRAWING FOR PLANNING ONLY			


Martin Kenward Design
 Wild Wood
 Station Road, Northiam
 Telephone: 01 797 253947
 Mob:07717373865
 email:martinkenward123@gmail.com
 www.martinkenwarddesign.com

**CLIENT: Mrs.K. Jelly Lansdale
New Road
Cranbrook
TN17 3LE**

TITLE: PROPOSED ELEVATIONS			
SCALE AT A3: 1:100 @ A3	DATE: 23/07/2020	DRAWN: M.J.K	CHECKED:
PROJECT NO: PL2151	DRAWING NO: /11	REVISION: A	