




The Contractor is to check all dimensions on site and report any discrepancies to the Contract Administrator. This drawing is to be read in conjunction with all other standard documentation. Dimensions are not to be scaled from this drawing.

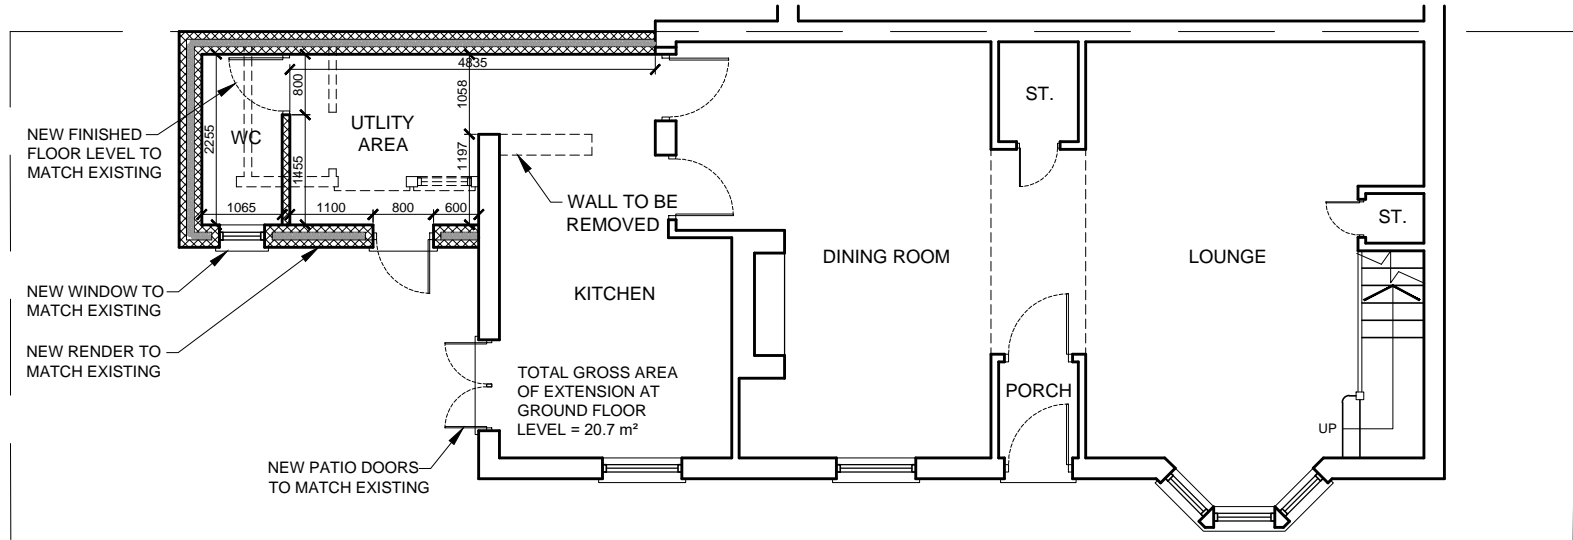


PROPOSED GROUND FLOOR PLAN

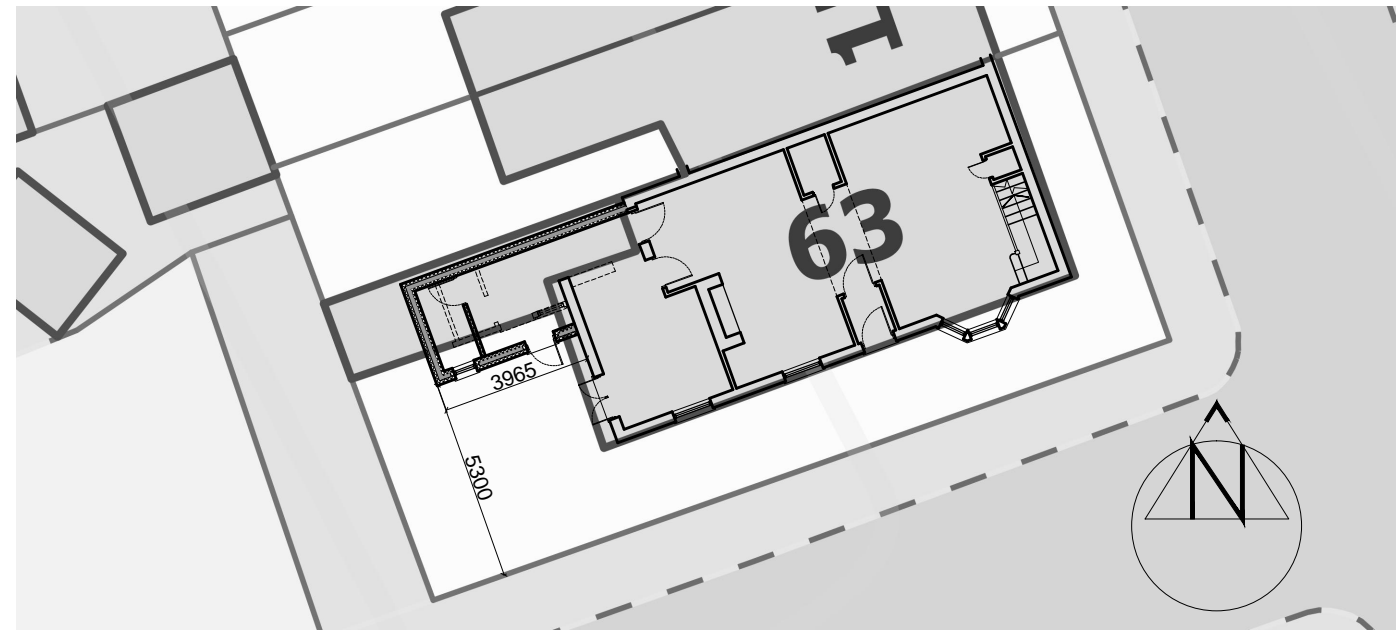


PROPOSED BLOCK PLAN - SCALE 1:200

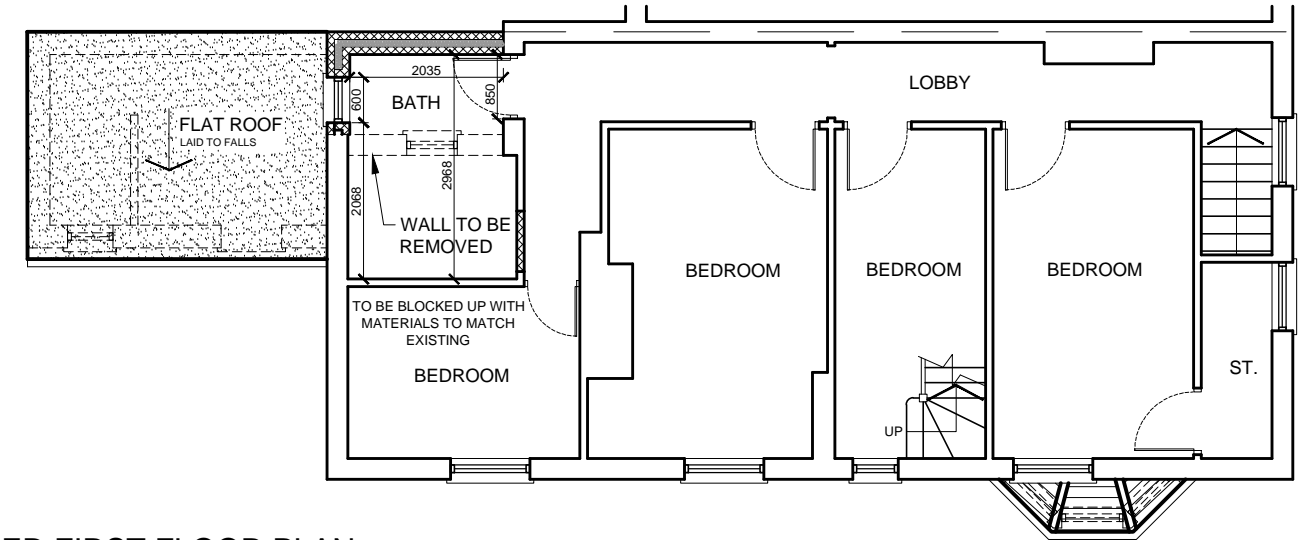

PROPOSED FIRST FLOOR PLAN

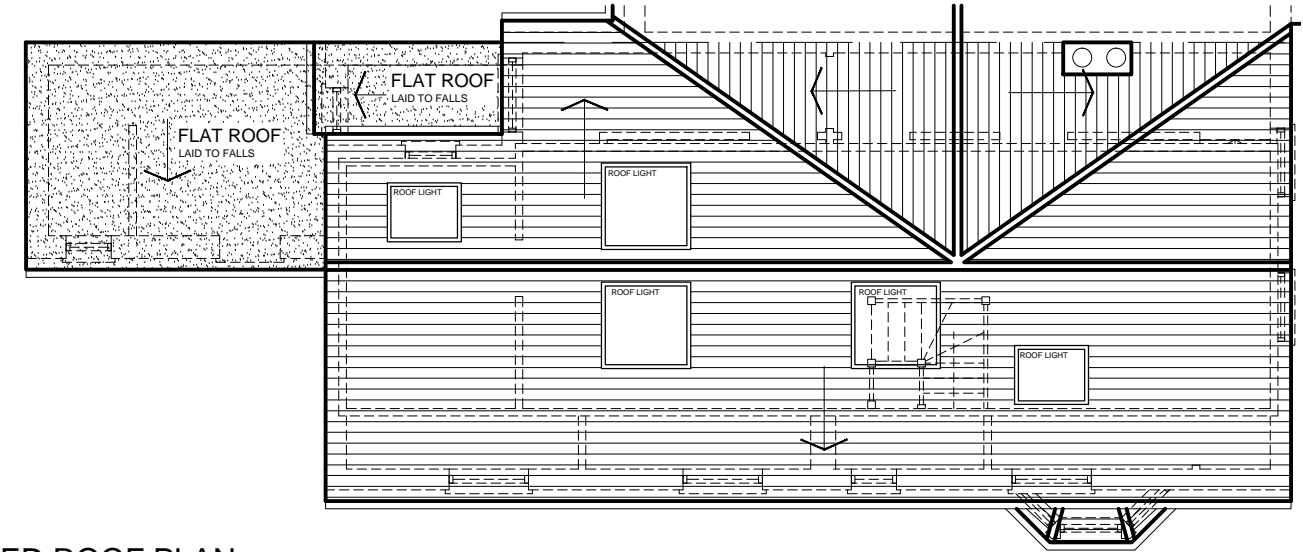

PROPOSED ROOF PLAN

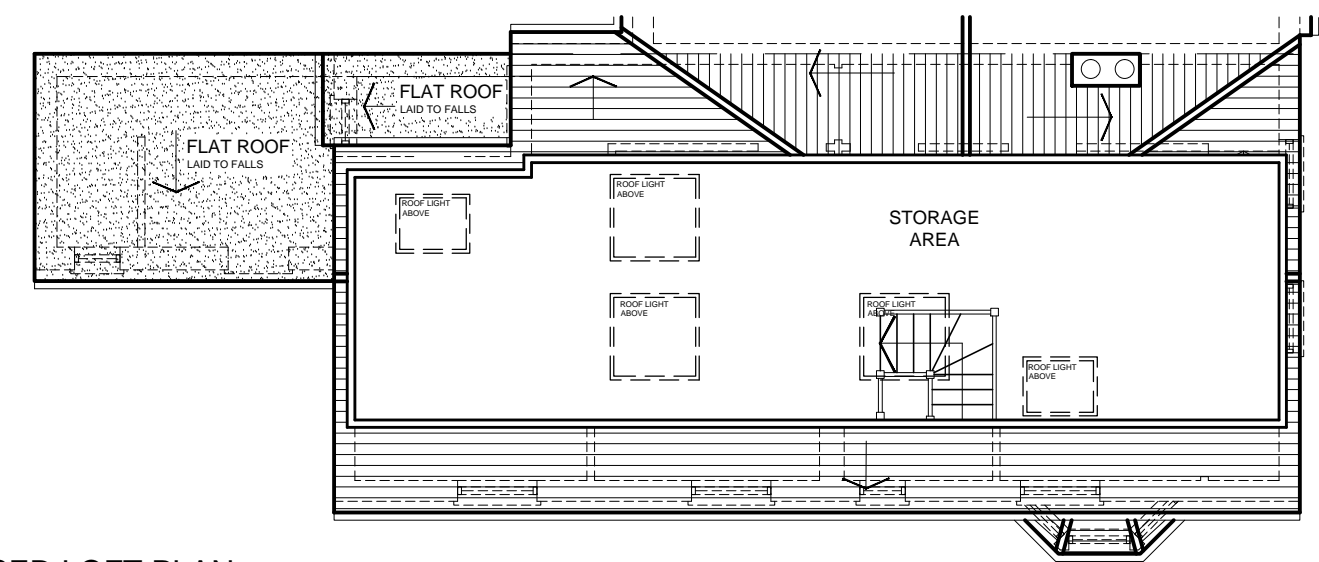

PROPOSED LOFT PLAN

rev.	description	date	chkd
10 Wimborne Avenue Chislehurst BR7 6RQ		020 3004 9238 07931 931 035	
s.nagpal@dapconsultants.co.uk www.dapconsultants.co.uk			
project : 63 Western Road Tunbridge Wells			
drawing title : Proposed Floor Plans and Block Plan			
drawn: SN	chkd: SS	date: 22.01.2021	
status: Planning		scale: 1:100@A3	
proj no: 1661	drg no: 03	rev no:	