


Decorative trellis and filigree detailing to external balcony to be repaired/restored in iron to replicate original detailing and restore period features for public benefit

New high-level window above stair half landing to match style of existing window above.

Existing chimney stack to remain externally

Existing window to be blocked-up internally. No change externally.

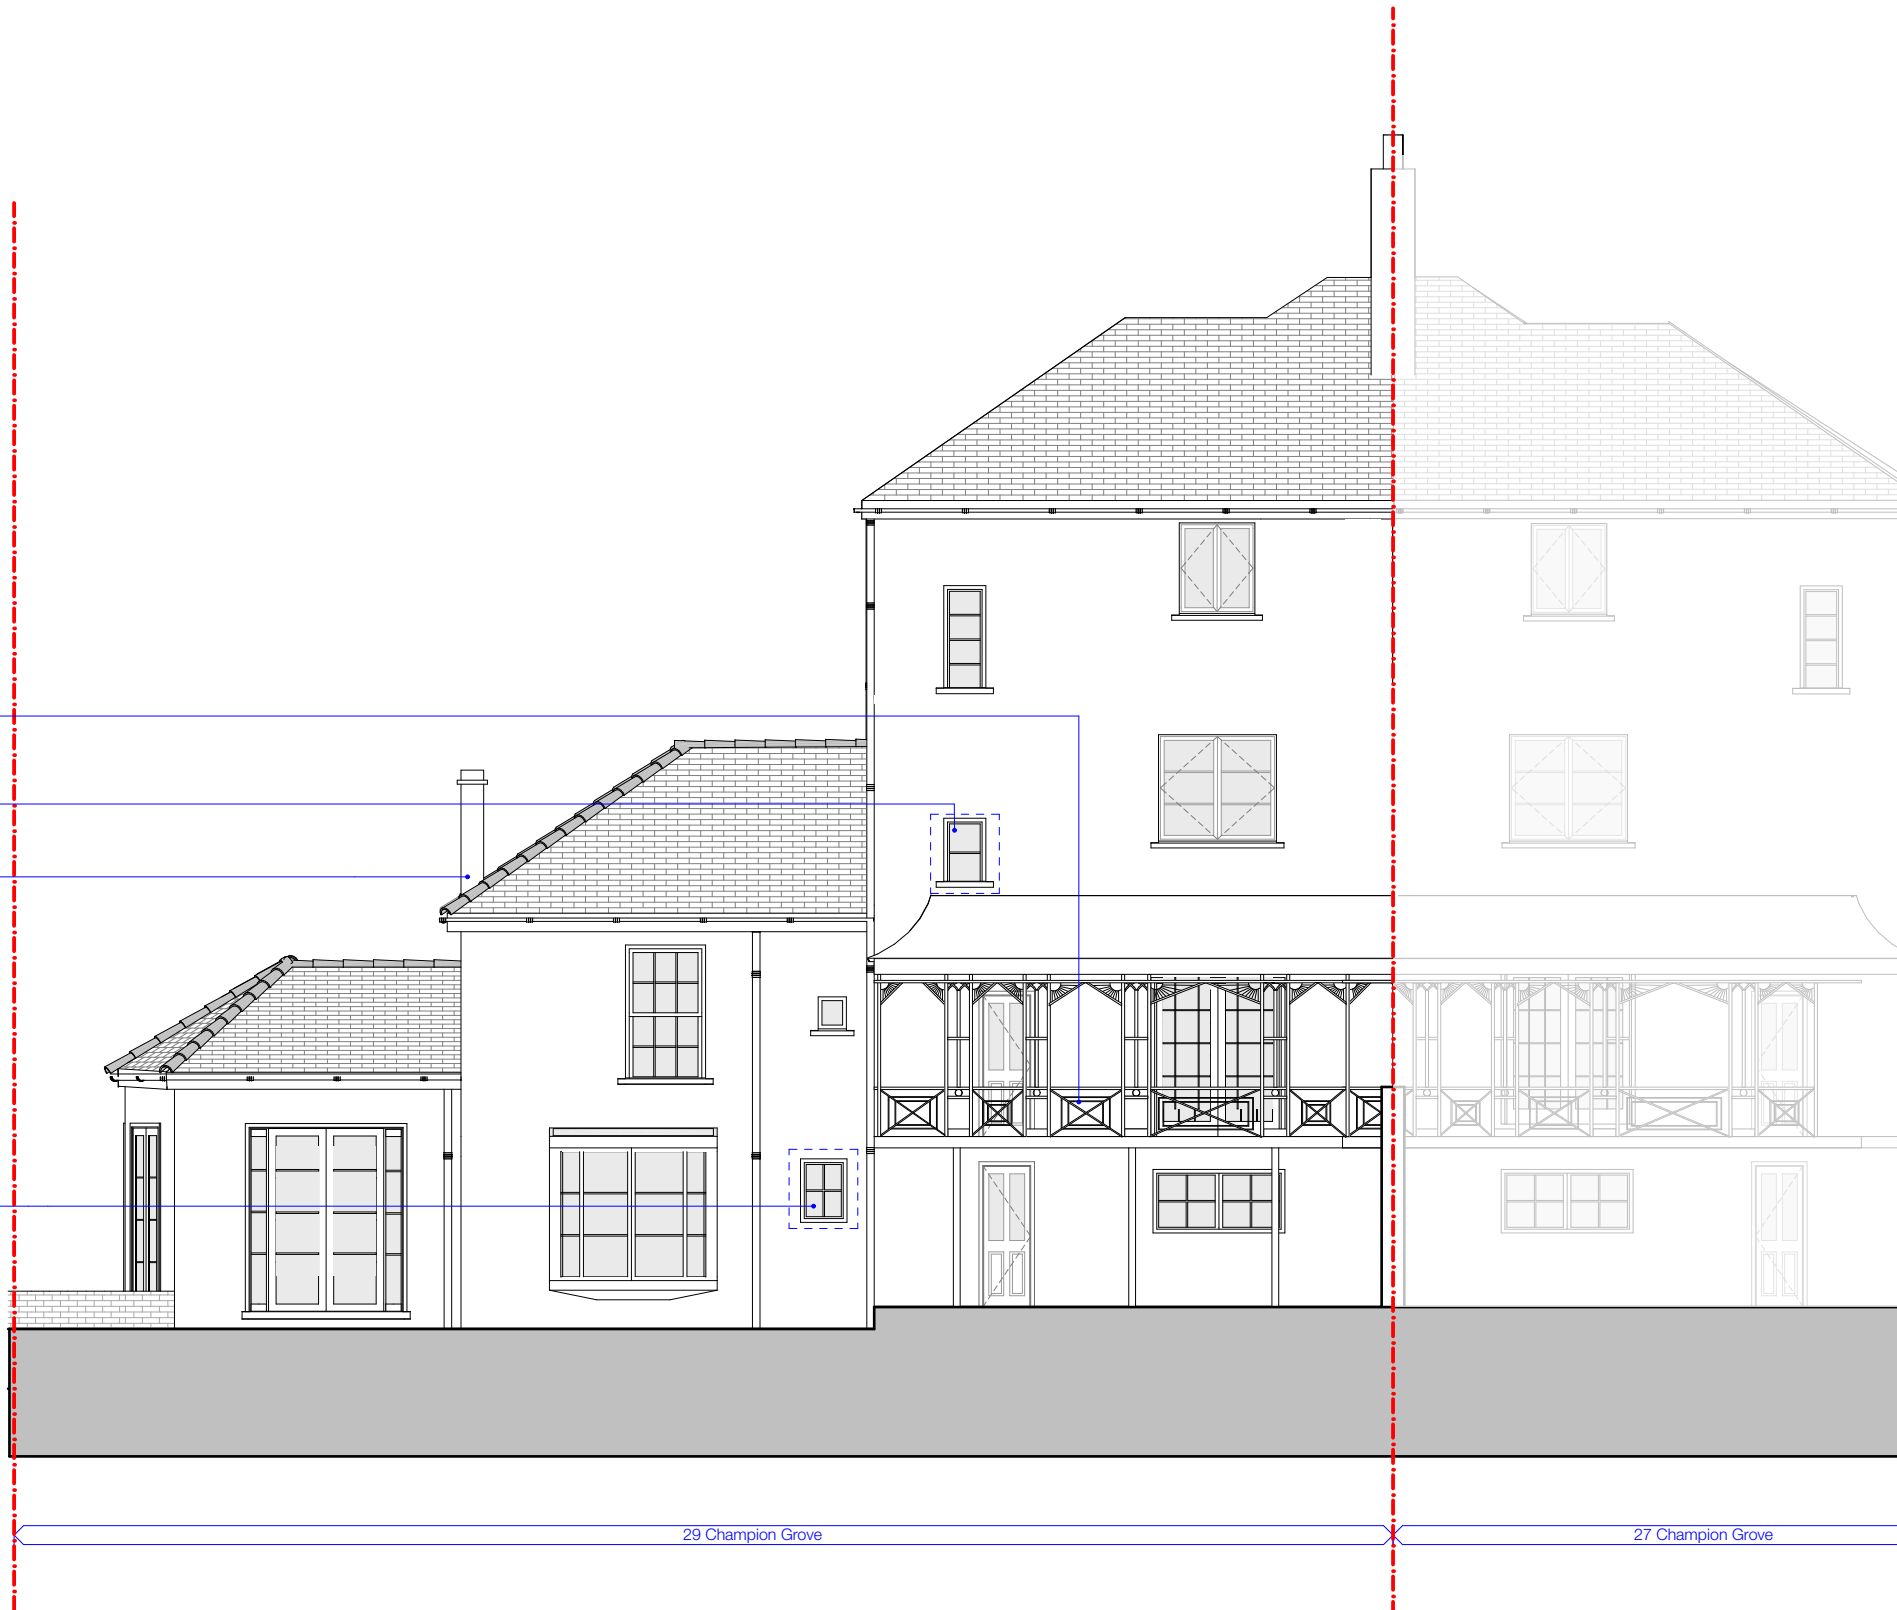

REV	DATE	DRAWN	AMENDMENT

Granit
Architecture + Interiors

Studios 18-19, 16 Porteus Place,
Clapham, London SW4 0AS

t +44 (0) 20 7924 4555
e info@granit.co.uk
w www.granit.co.uk

© GRANIT CHARTERED ARCHITECTS LTD

THIS DRAWING HAS BEEN PRODUCED FOR THE NAMED CLIENT AND NAMED PROJECT AND IS NOT INTENDED FOR USE BY ANY OTHER PERSON OR FOR ANY OTHER PURPOSE.

Project **29 Champion Grove**

For **Damian Thornton**

Project Address **29 Champion Grove
Camberwell, London SE5 8BN
United Kingdom**

Scale 1:100 @ A3 Date 25/05/2021 Drawn WM

Notes IF THIS DRAWING HAS BEEN ISSUED 'FOR CONSTRUCTION' DO NOT SCALE DIRECTLY FROM IT. ALL DIMENSIONS TO BE CHECKED ON-SITE. PLEASE CONTACT ARCHITECT IF YOU REQUIRE CONFIRMATION OF ANY DIMENSIONS. ANY DISCREPANCIES TO BE RAISED WITH CONTRACT ADMINISTRATOR.

Drawing No. **2020/P/106**

Drawing **Proposed Rear Elevation** Revision

Purpose **FOR PLANNING**

File CURRENT_CHAMPION_GROVE_LB_May.pln