





FRONT ELEVATION

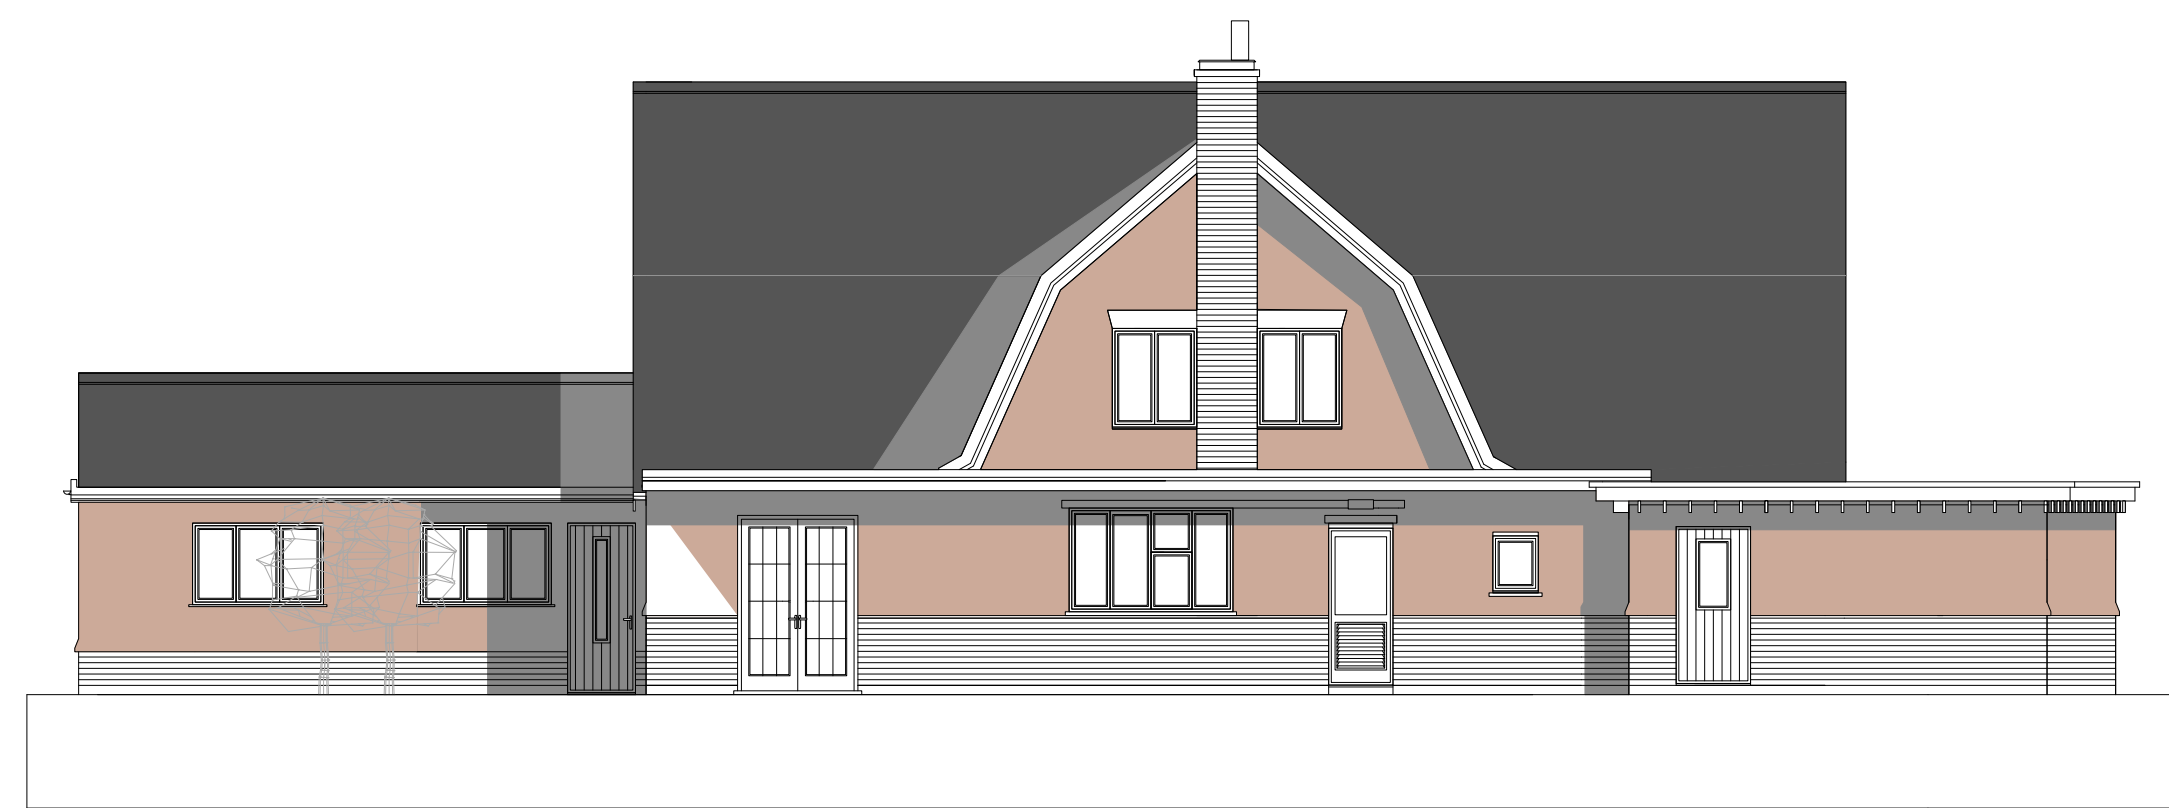


REAR ELEVATION

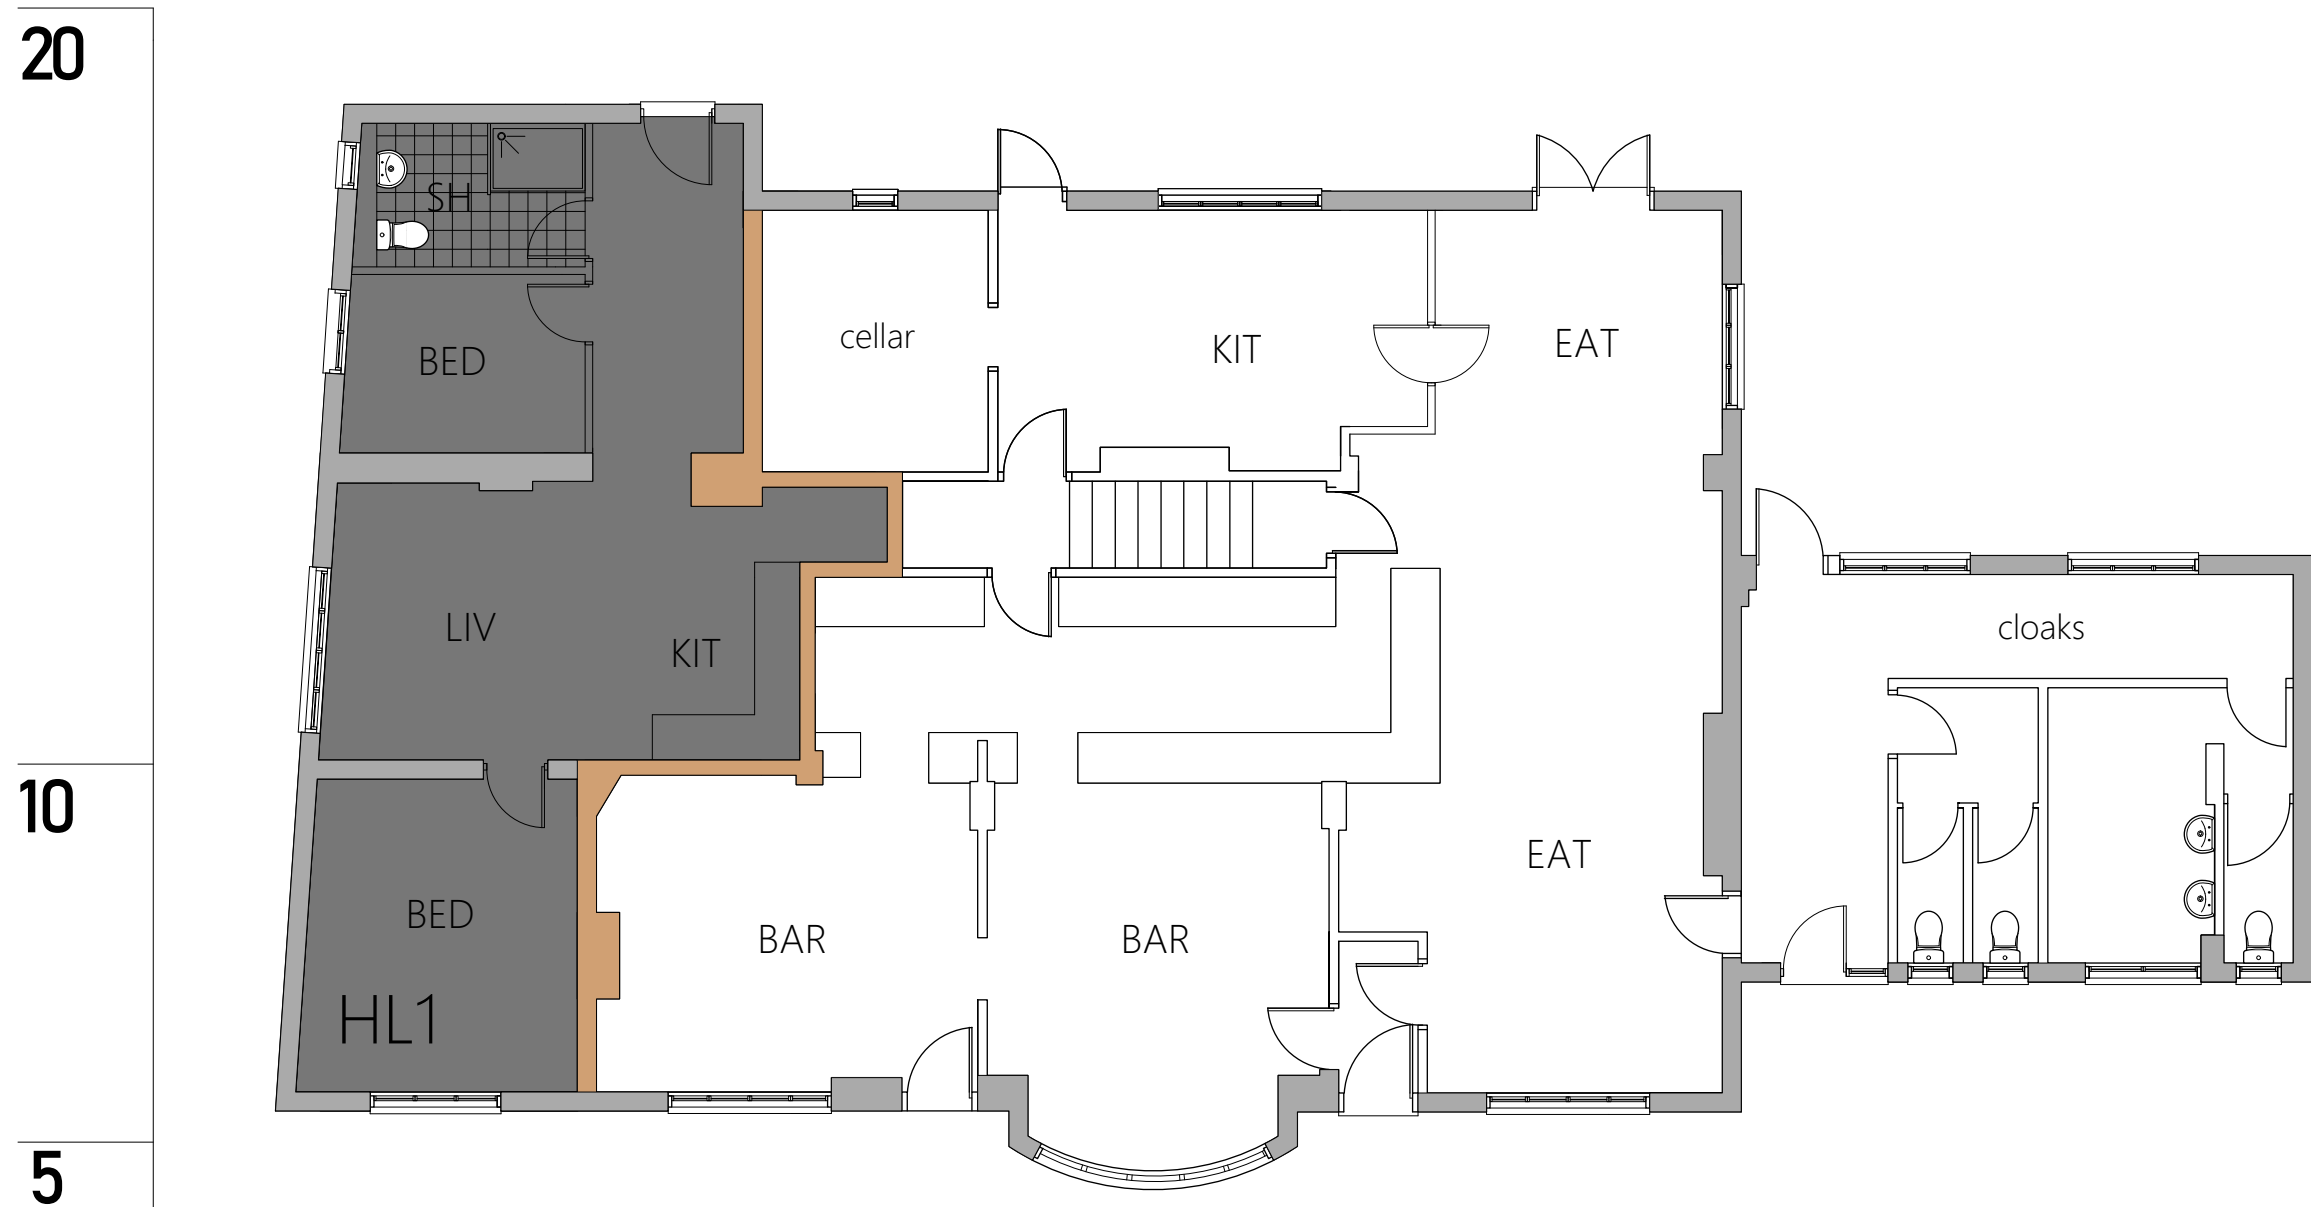

GROUND FLOOR

new separating wall shown in brown to be installed and/or up-graded to appropriate Building Regulations standard for sound and fire

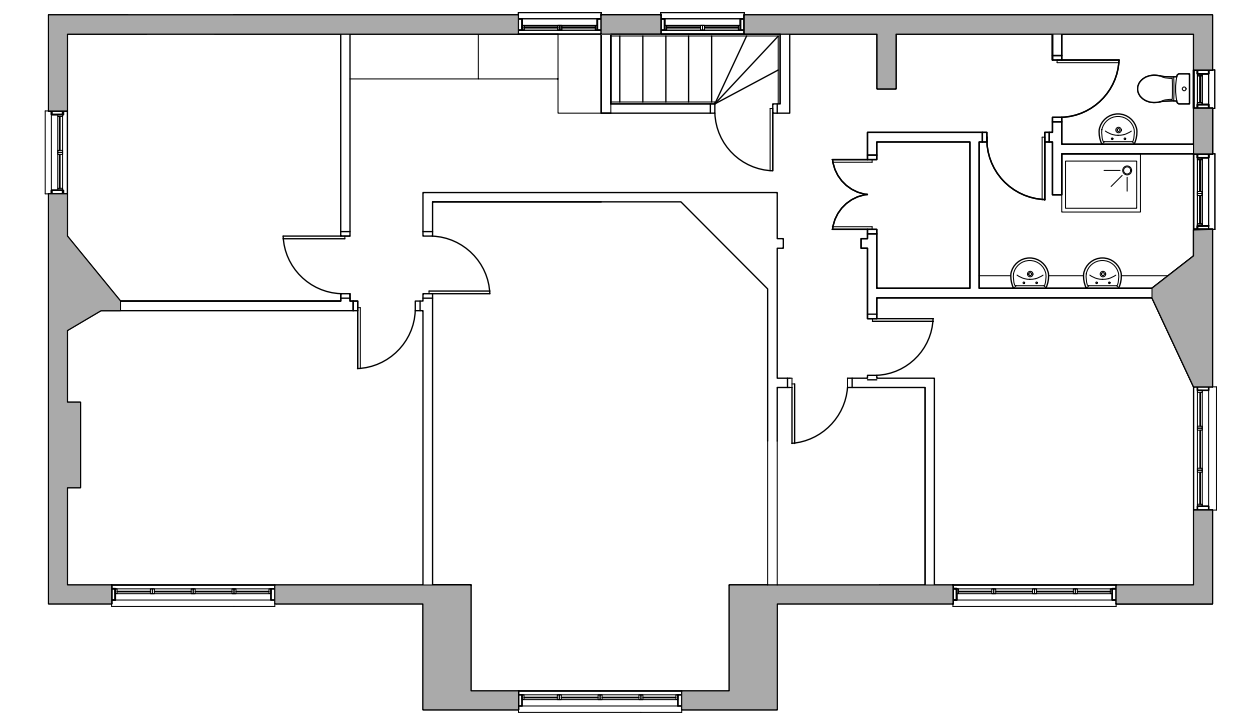

FIRST FLOOR

layout retained as owners accommodation

CROSS KEYS HENLEY SUFFOLK

PROPOSED CONVERSION TO HOLIDAY LETS OF FORMER GARAGE AND OUT-BUILDING AND NEW TOURIST FACILITIES

JOB : 2554/sec DRAWING : 01/03 DATE : May 2021 TITLE : Floor Plans - Elevations - proposed SCALE : 1:100

