

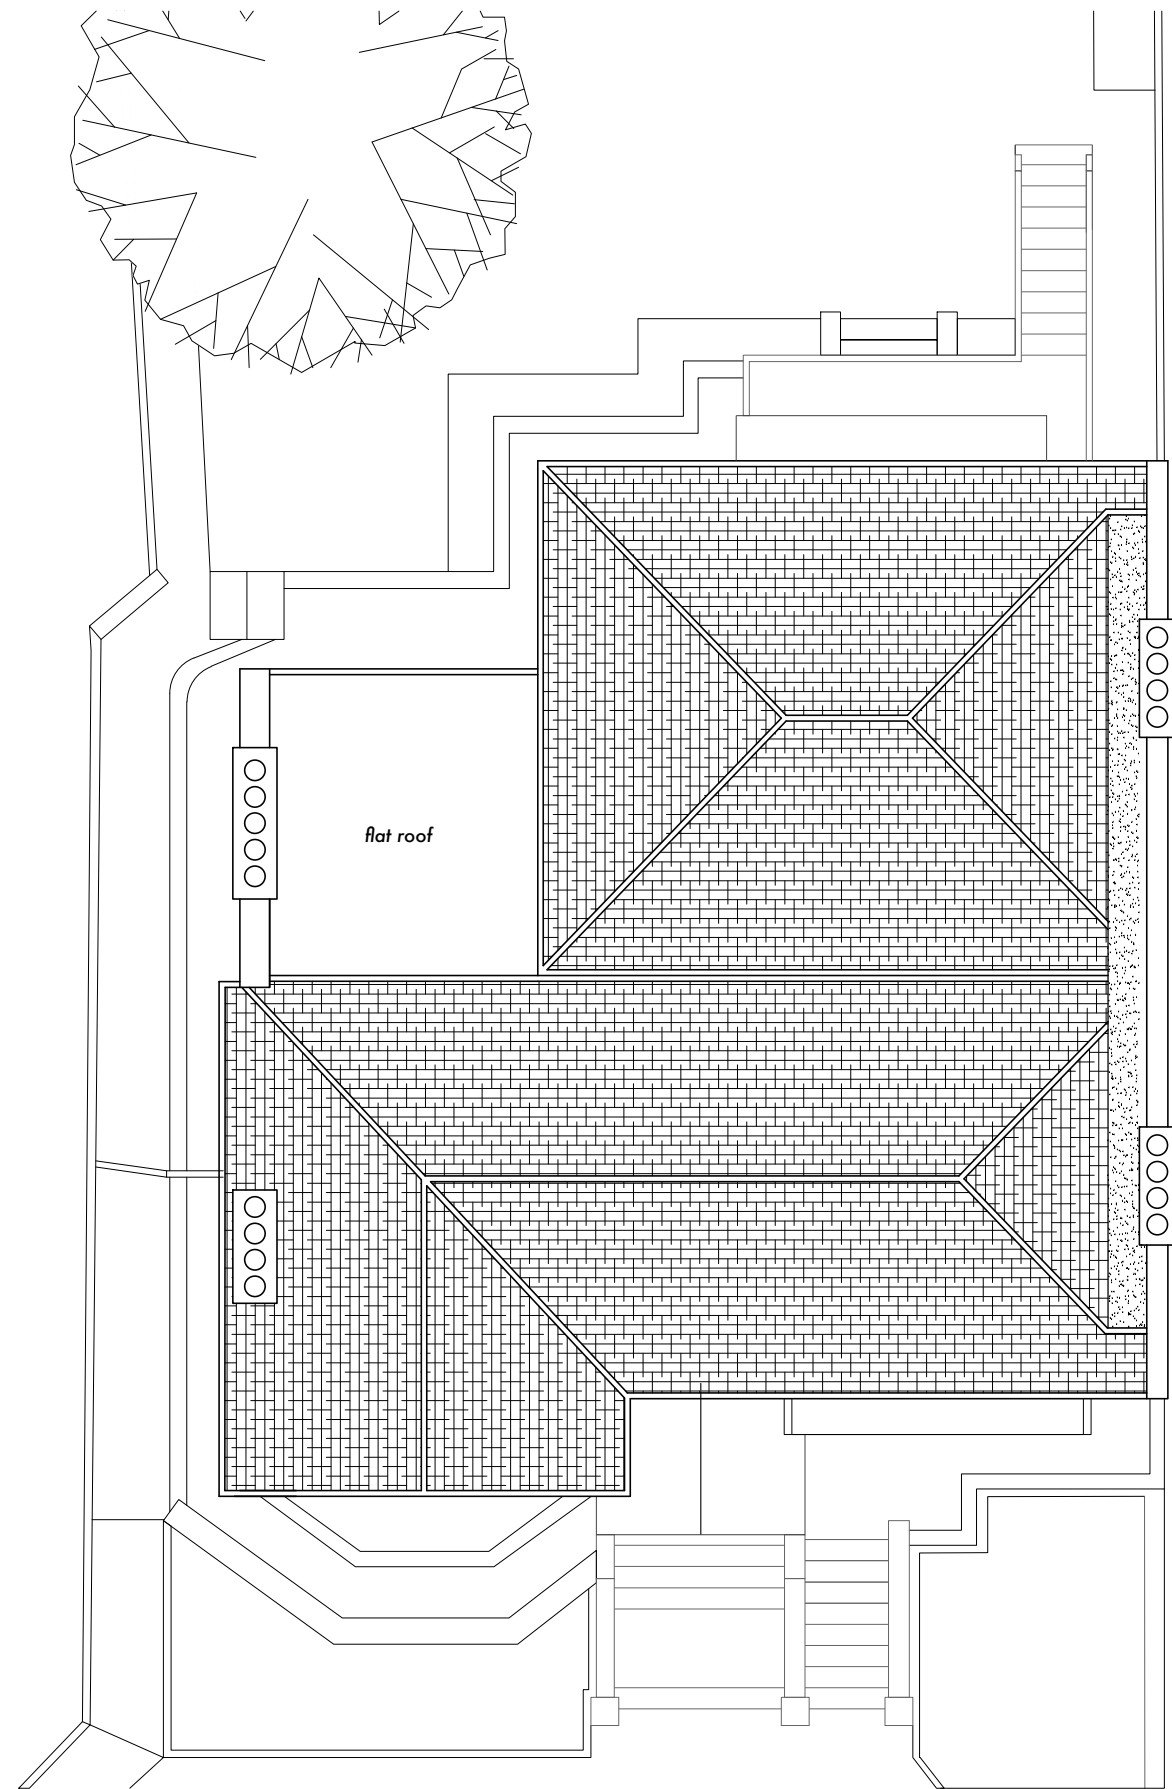



EXISTING SECOND FLOOR

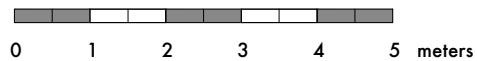


EXISTING ROOF PLAN

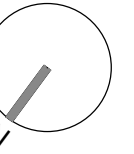

<small>DO NOT SCALE THIS DRAWING WRITTEN DIMENSIONS ONLY TO BE USED ALL DIMENSIONS ARE IN MILLIMETRES ALL DIMENSIONS TO BE VERIFIED ON SITE ANY INCONSISTENCIES TO BE REPORTED TO THE ARCHITECT IMMEDIATELY COPYRIGHT © PAD CONSULTANCY LTD</small>	<small>PROJECT NO. 5346</small> <small>FOR PLANNING PURPOSES ONLY</small>	<small>PAD Consultancy Ltd 4 Abbot's Place London NW6 4NP 020 7624 2243 www.pad.eu.com</small>	
	<small>34 Christchurch Avenue London NW6 7QR</small>	<small>TITLE EXISTING SECOND FLOOR AND ROOF PLAN</small> <small>SCALE 1:100 (A3)</small>	



EXISTING FRONT ELEVATION

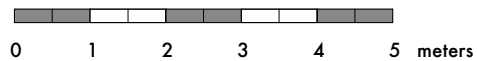


<small>DO NOT SCALE THIS DRAWING WRITTEN DIMENSIONS ONLY TO BE USED ALL DIMENSIONS ARE IN MILLIMETRES ALL DIMENSIONS TO BE VERIFIED ON SITE ANY INCONSISTENCIES TO BE REPORTED TO THE ARCHITECT IMMEDIATELY COPYRIGHT © PAD CONSULTANCY LTD</small>	<small>PROJECT NO.</small> 5346	<small>PAD Consultancy Ltd 4 Abbot's Place London NW6 4NP</small>	<small>020 7624 2243 www.pad.eu.com</small>	
	<small>FOR PLANNING PURPOSES ONLY</small>	<small>TITLE</small> EXISTING FRONT ELEVATION	<small>SCALE</small> 1:100 (A3)	
	<small>34 Christchurch Avenue London NW6 7QR</small>			




EXISTING REAR ELEVATION




<small>DO NOT SCALE THIS DRAWING WRITTEN DIMENSIONS ONLY TO BE USED ALL DIMENSIONS ARE IN MILLIMETRES ALL DIMENSIONS TO BE VERIFIED ON SITE ANY INCONSISTENCIES TO BE REPORTED TO THE ARCHITECT IMMEDIATELY COPYRIGHT © PAD CONSULTANCY LTD</small>	<small>PROJECT NO.</small> 5346	<small>PAD Consultancy Ltd 4 Abbot's Place London NW6 4NP</small>	<small>020 7624 2243 www.pad.eu.com</small>	
	<small>FOR PLANNING PURPOSES ONLY</small>	<small>TITLE</small> EXISTING REAR ELEVATION	<small>SCALE</small> 1:100 (A3)	
	<small>34 Christchurch Avenue London NW6 7QR</small>			

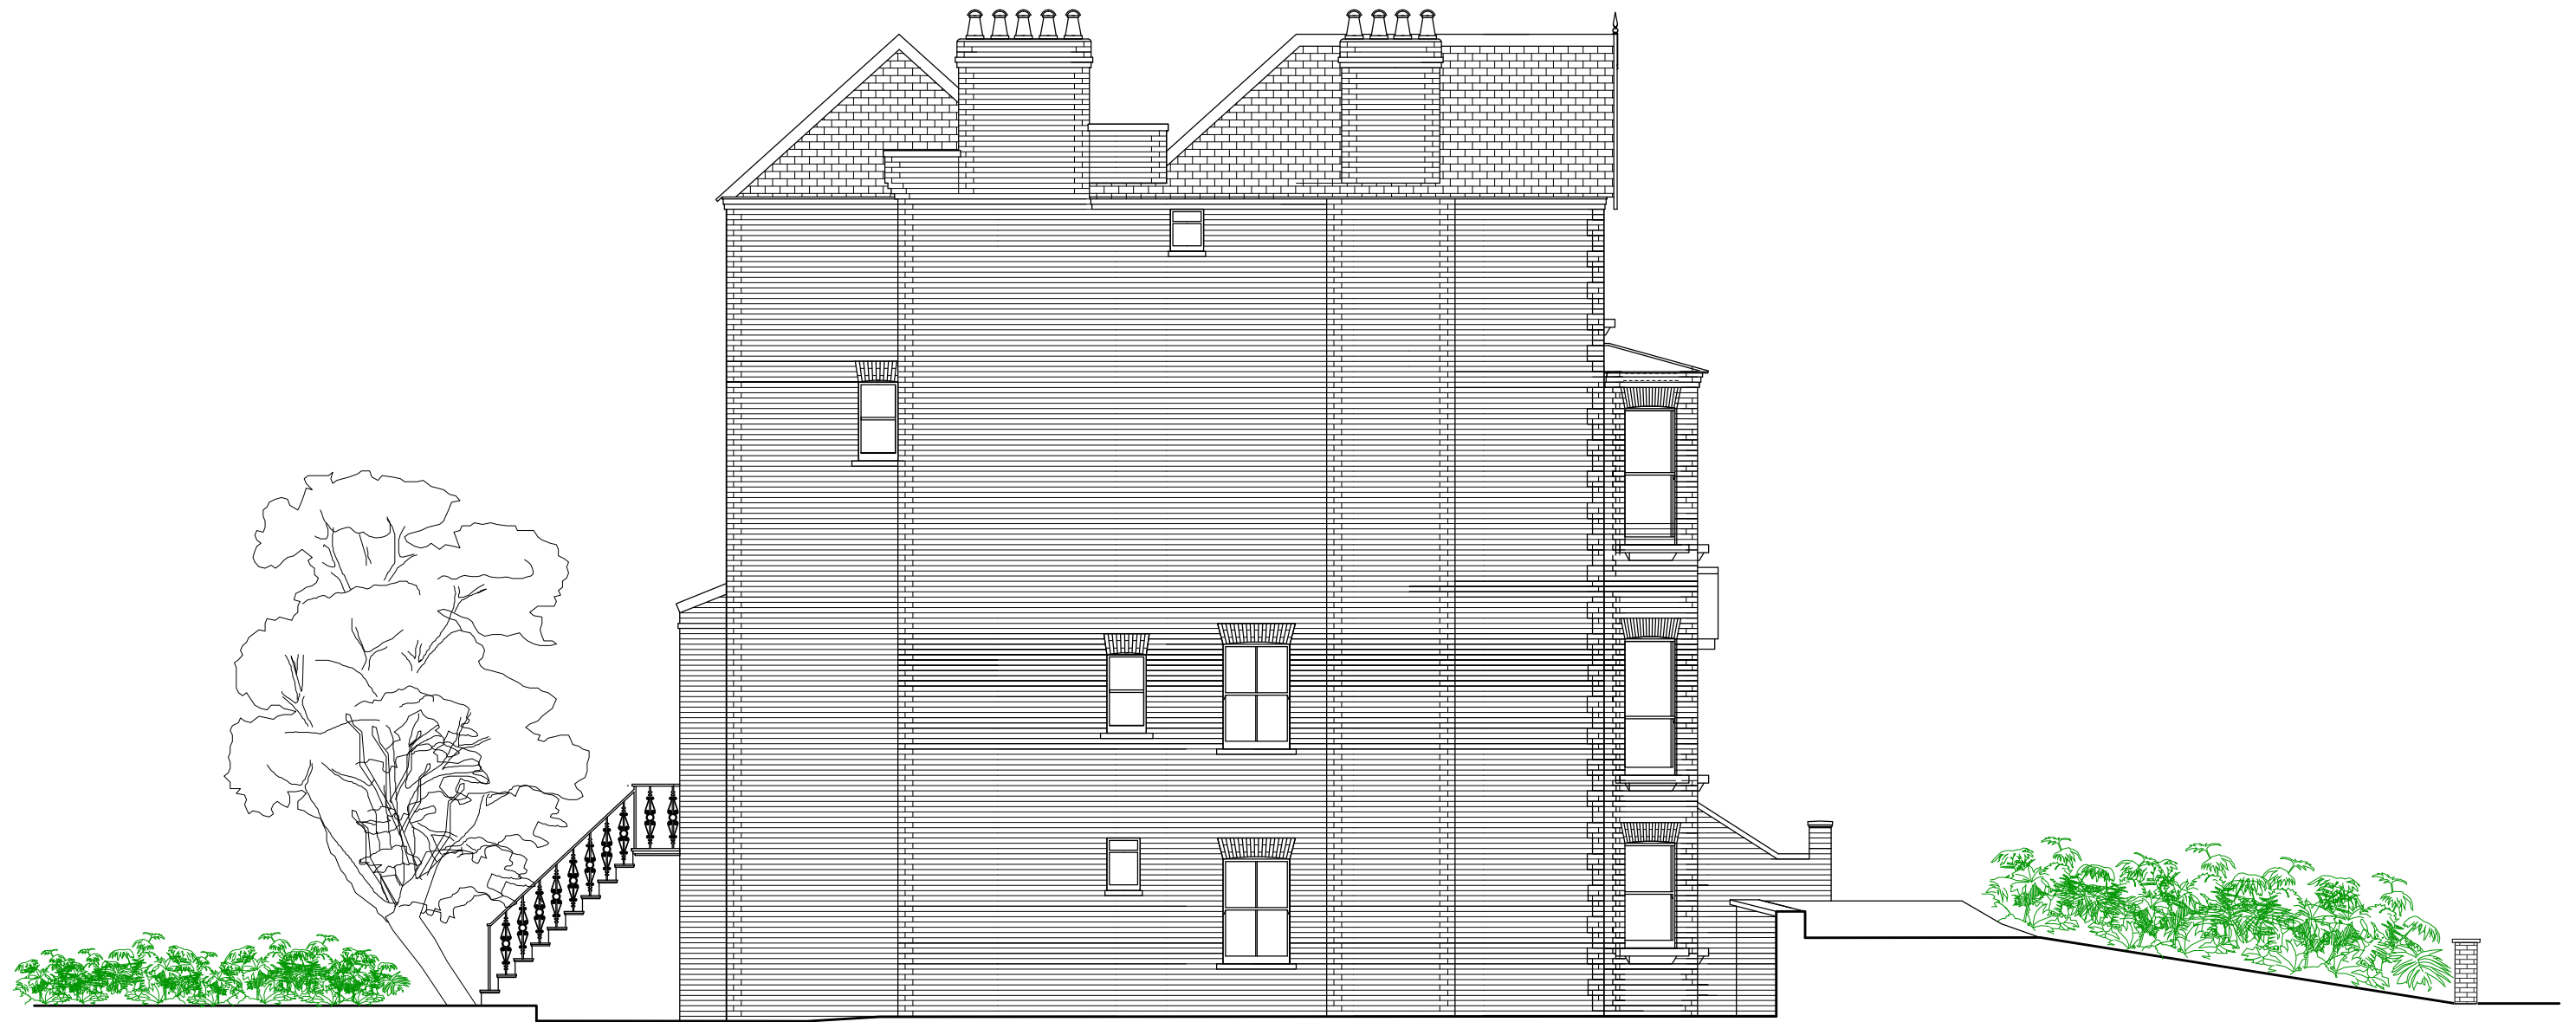


EXISTING NORTH-EAST SIDE ELEVATION

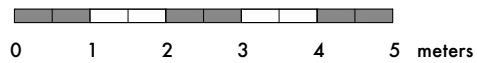


<small>DO NOT SCALE THIS DRAWING WRITTEN DIMENSIONS ONLY TO BE USED ALL DIMENSIONS ARE IN MILLIMETRES ALL DIMENSIONS TO BE VERIFIED ON SITE ANY INCONSISTENCIES TO BE REPORTED TO THE ARCHITECT IMMEDIATELY COPYRIGHT © PAD CONSULTANCY LTD</small>	<small>PROJECT NO.</small> 5346	<small>PAD Consultancy Ltd 4 Abbot's Place London NW6 4NP</small>	<small>020 7624 2243 www.pad.eu.com</small>	
	<small>FOR PLANNING PURPOSES ONLY</small>	<small>TITLE</small> EXISTING NORTH-EAST SIDE ELEVATION	<small>SCALE</small> 1:100 (A3)	
	<small>34 Christchurch Avenue London NW6 7QR</small>			



EXISTING SOUTH-WEST SIDE ELEVATION

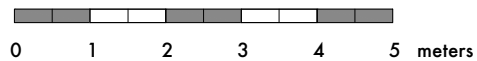


<small>DO NOT SCALE THIS DRAWING WRITTEN DIMENSIONS ONLY TO BE USED ALL DIMENSIONS ARE IN MILLIMETRES ALL DIMENSIONS TO BE VERIFIED ON SITE ANY INCONSISTENCIES TO BE REPORTED TO THE ARCHITECT IMMEDIATELY COPYRIGHT © PAD CONSULTANCY LTD</small>	<small>PROJECT NO.</small> 5346	<small>PAD Consultancy Ltd 4 Abbot's Place London NW6 4NP</small>	<small>020 7624 2243 www.pad.eu.com</small>	
	<small>FOR PLANNING PURPOSES ONLY</small>	<small>TITLE</small> EXISTING SOUTH-WEST SIDE ELEVATION	<small>SCALE</small> 1:100 (A3)	
	<small>34 Christchurch Avenue London NW6 7QR</small>			

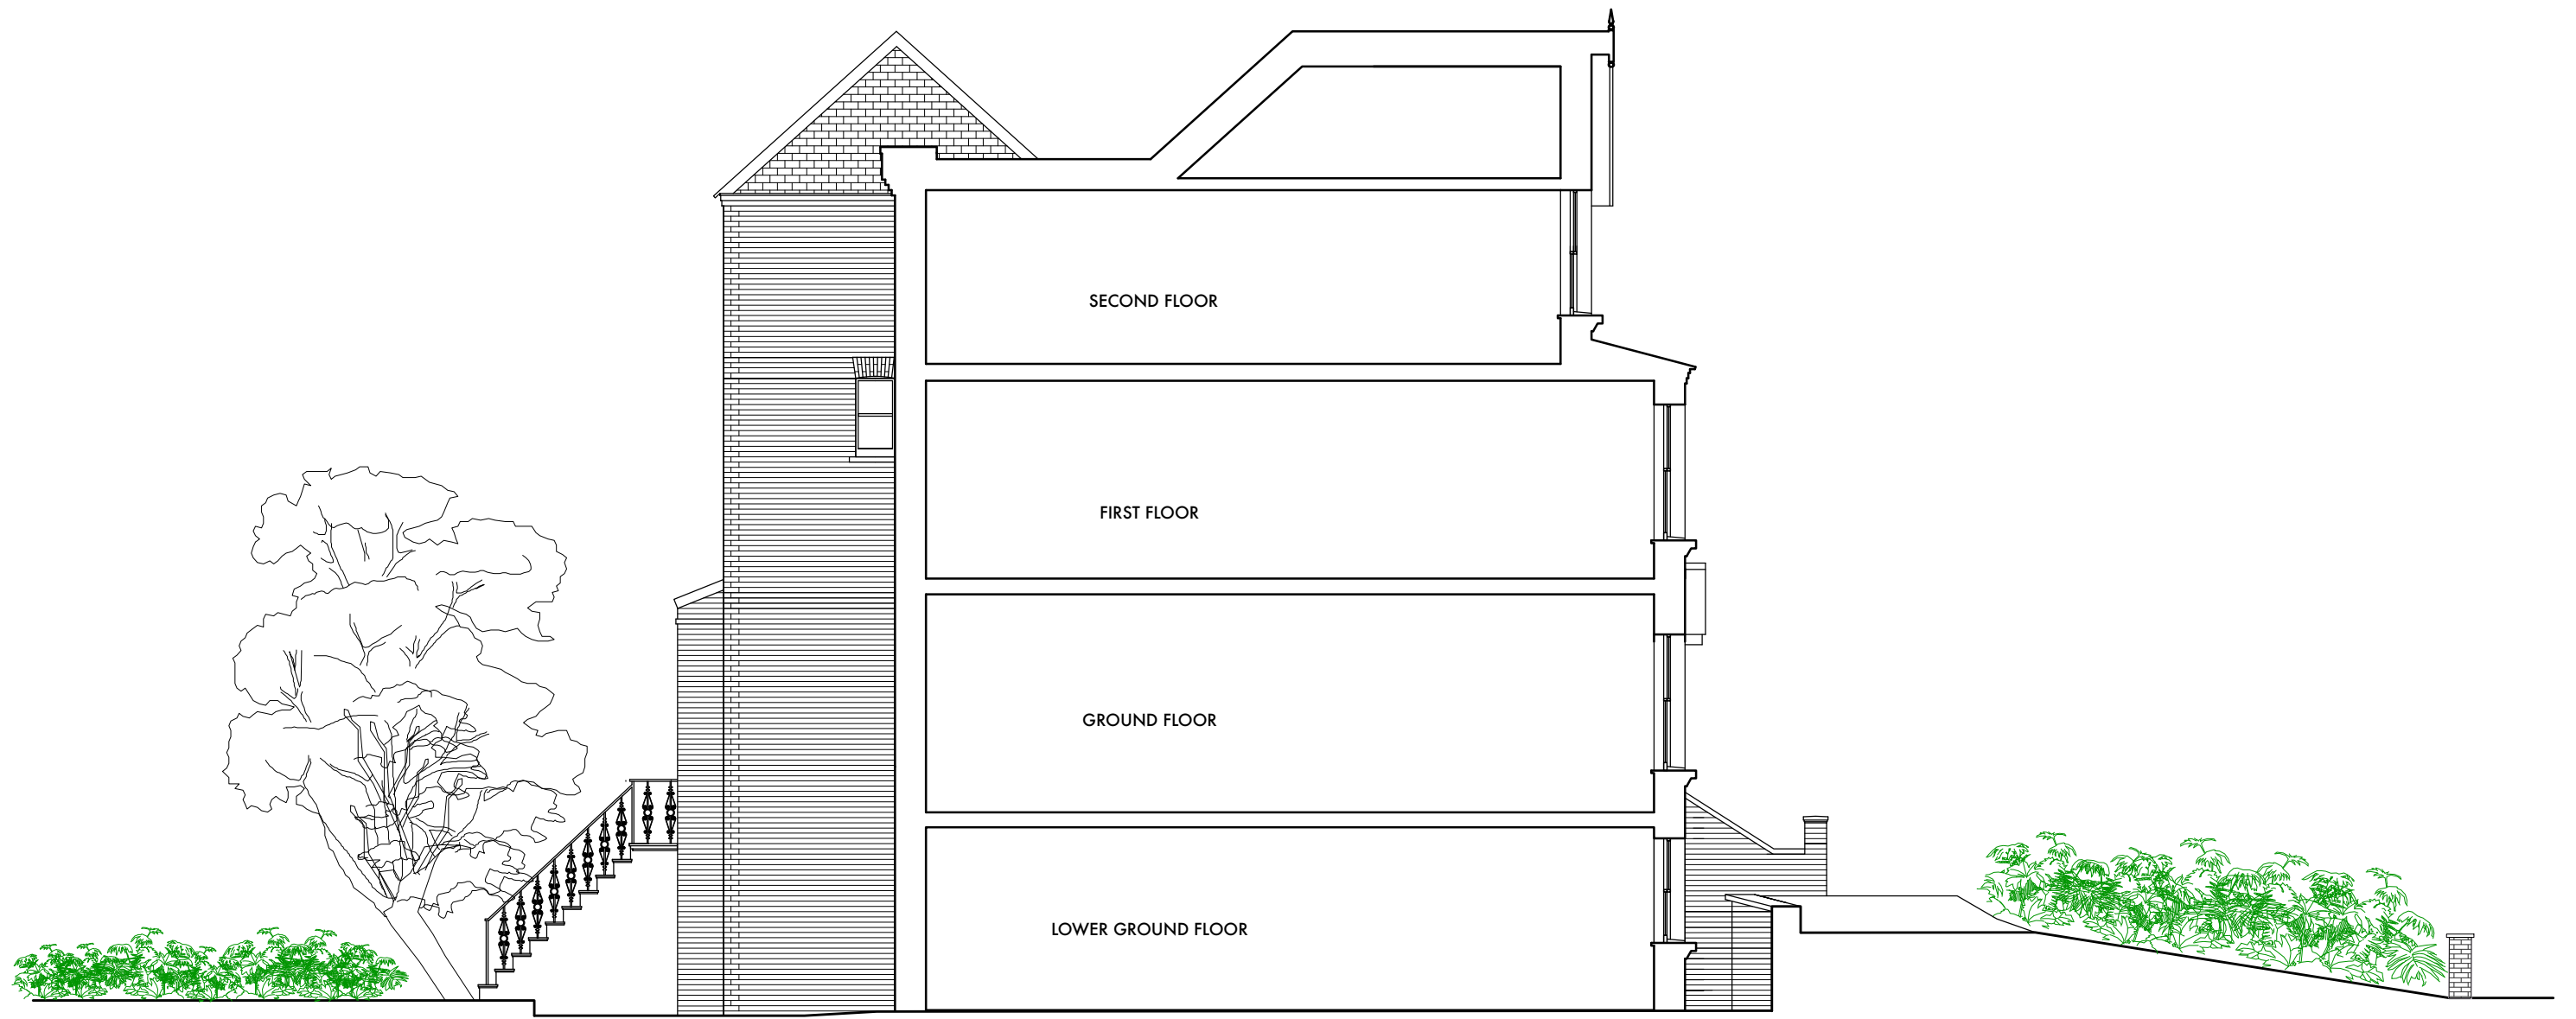

EXISTING SECTION AA



<small>DO NOT SCALE THIS DRAWING WRITTEN DIMENSIONS ONLY TO BE USED ALL DIMENSIONS ARE IN MILLIMETRES ALL DIMENSIONS TO BE VERIFIED ON SITE ANY INCONSISTENCIES TO BE REPORTED TO THE ARCHITECT IMMEDIATELY COPYRIGHT © PAD CONSULTANCY LTD</small>	<small>PROJECT NO.</small> 5346	<small>PAD Consultancy Ltd 4 Abbot's Place London NW6 4NP</small>	<small>020 7624 2243 www.pad.eu.com</small>	
	<small>FOR PLANNING PURPOSES ONLY</small>	<small>TITLE</small> EXISTING SECTION AA	<small>SCALE</small> 1:100 (A3)	
	<small>34 Christchurch Avenue London NW6 7QR</small>			