




SIDE ELEVATION SOUTH EXISTING

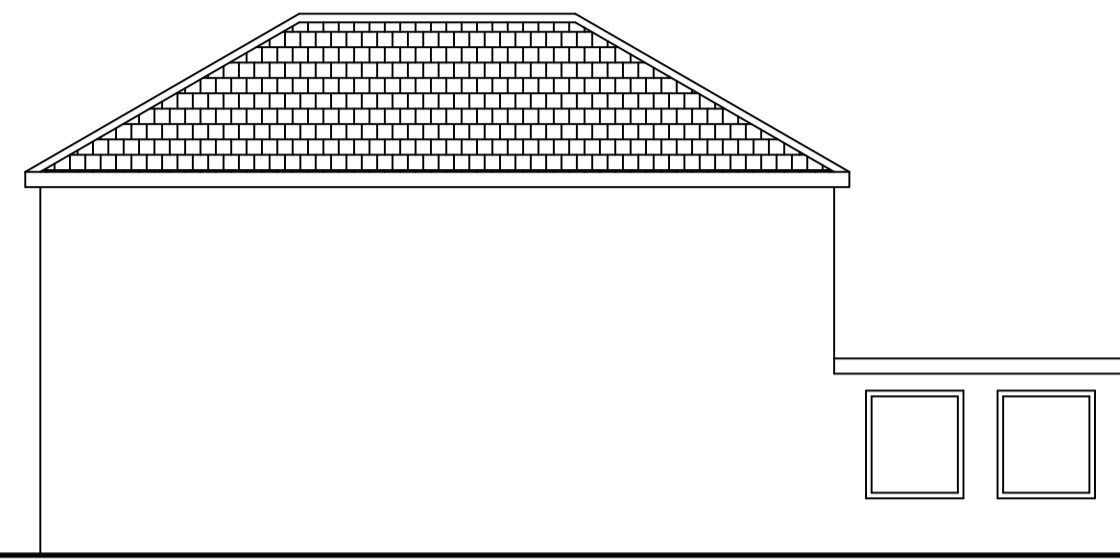


SIDE ELEVATION NORTH EXISTING

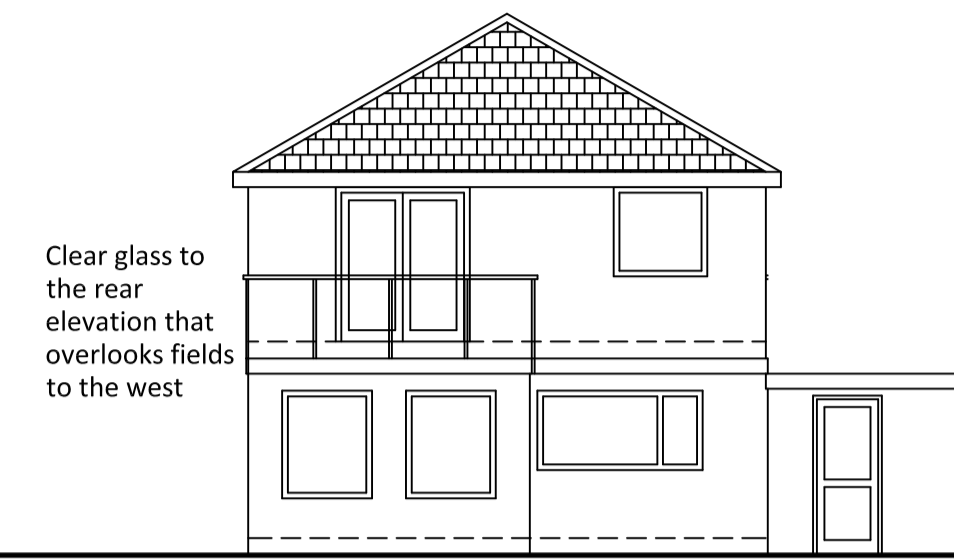


REAR ELEVATION WEST PROPOSED  
(showing the proposed doors)

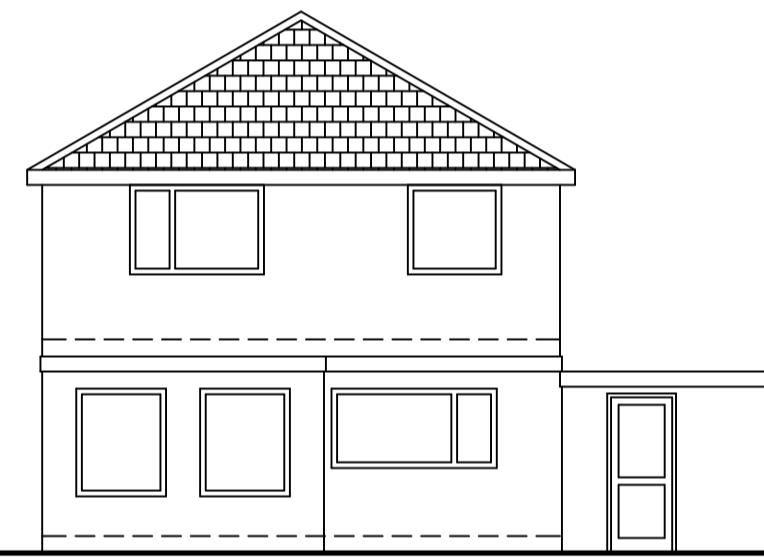


REAR ELEVATION EXISTING

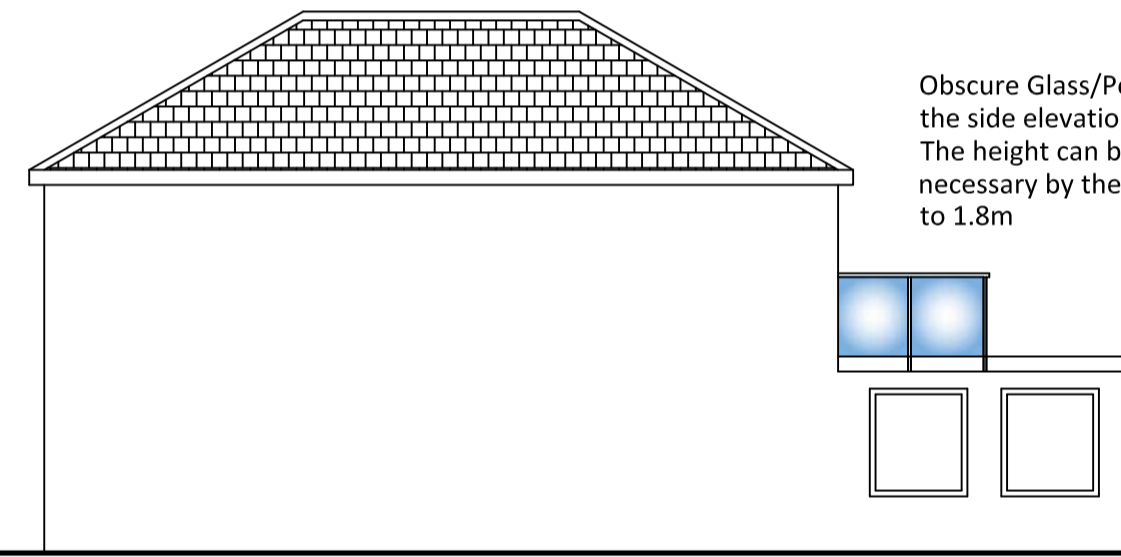


SIDE ELEVATION NORTH PROPOSED

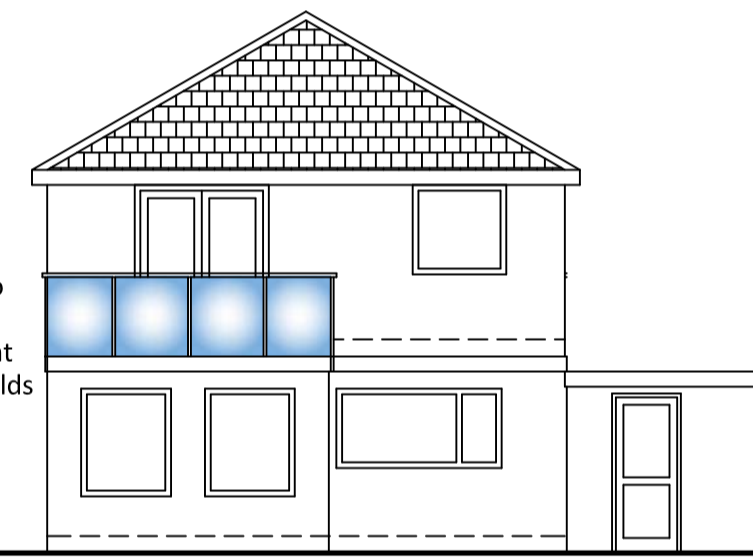


REAR ELEVATION WEST PROPOSED

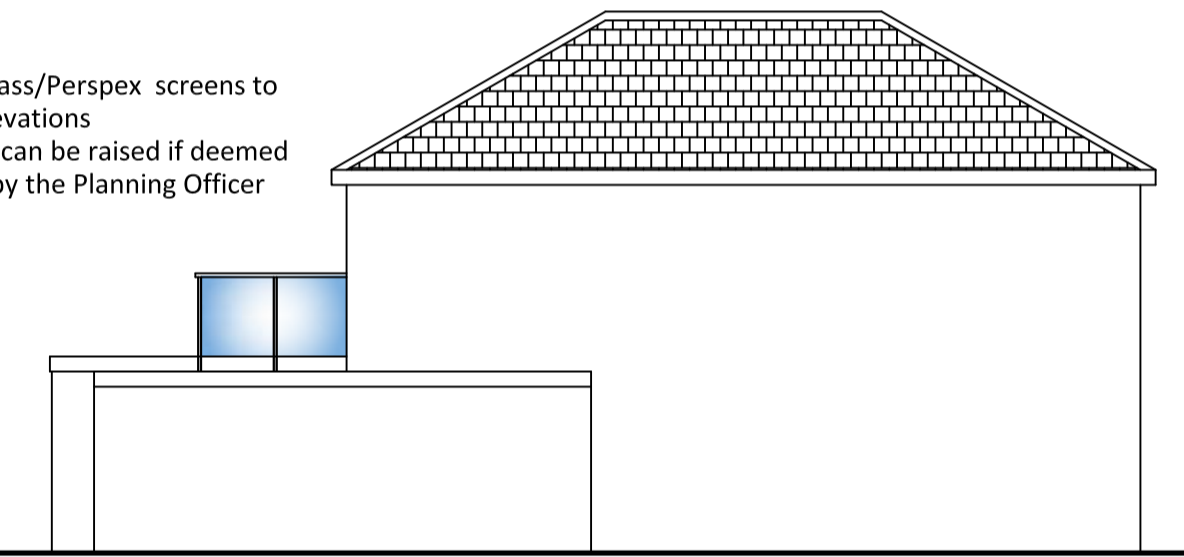


SIDE ELEVATION SOUTH PROPOSED

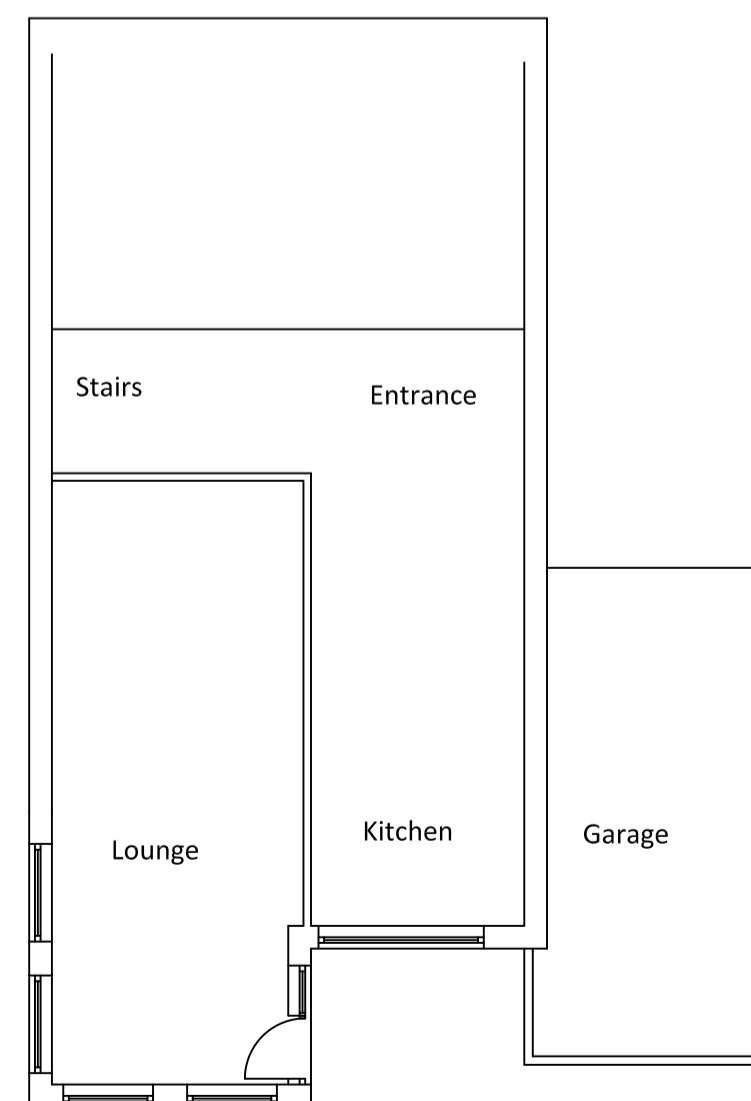


GROUND FLOOR EXISTING

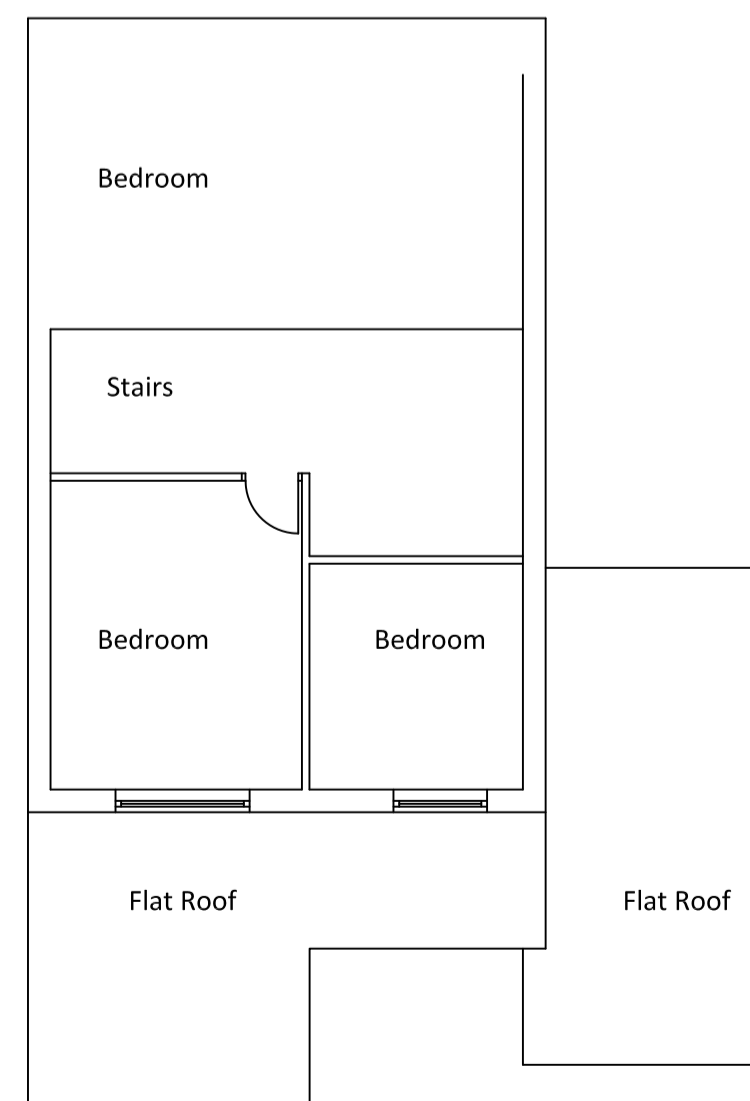


FIRST FLOOR EXISTING

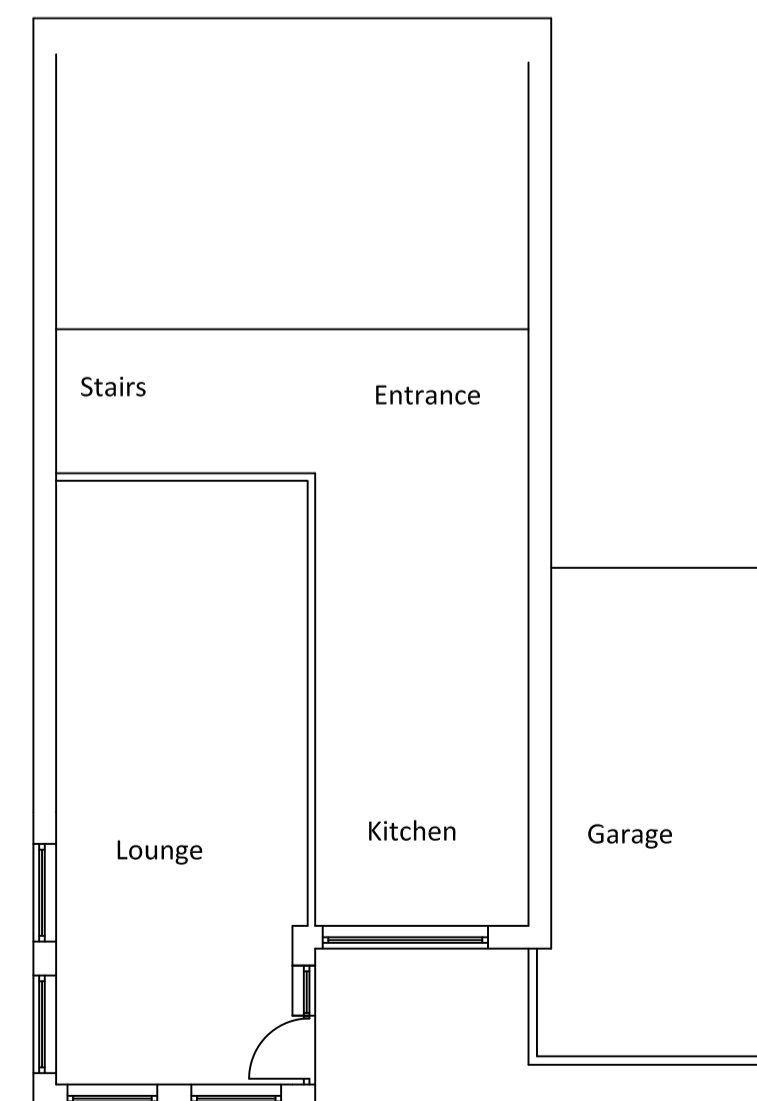

GROUND FLOOR PROPOSED  
(no Change)

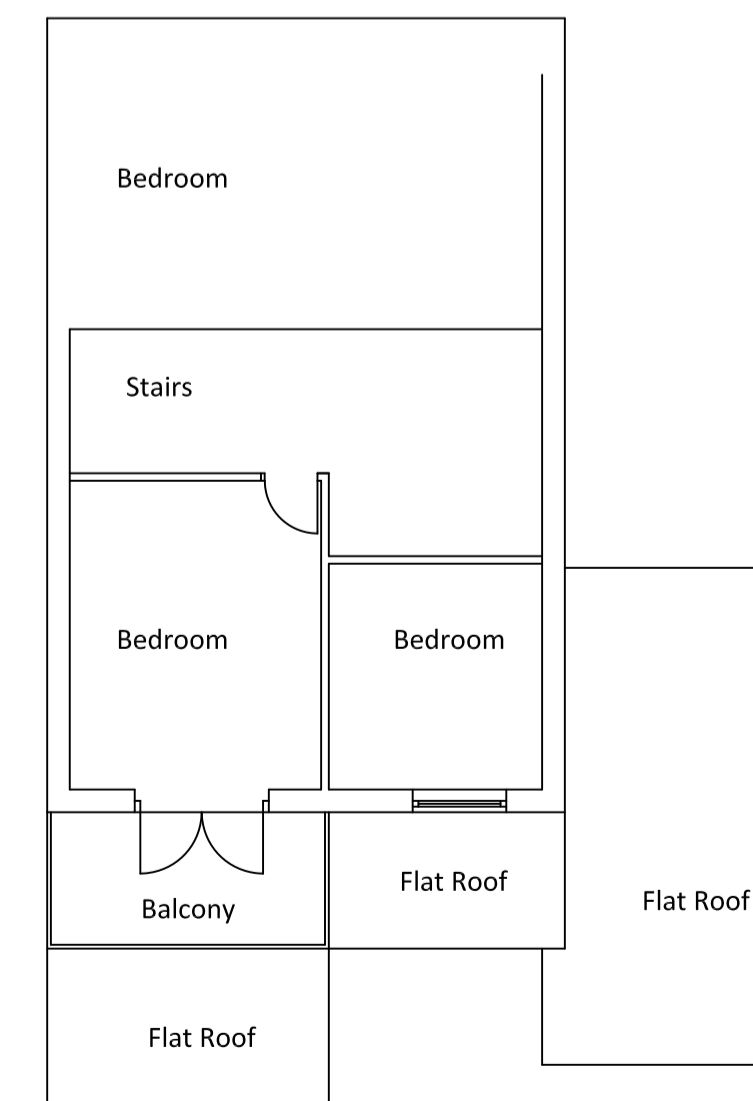

FIRST FLOOR PROPOSED

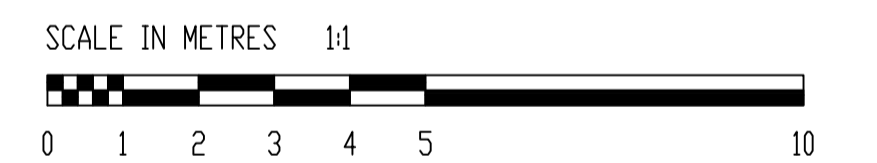

All Project Notes to be read and understood before work commence and they are not the full extent of the works -  
**IN DOUBT ASK**  
 All work to be as the Approved Planning Drawings and the Approved Planning Notice Conditions  
 All levels and dimensions to be checked on site before work commences and discrepancies must be brought to our attention immediately Refer to figure dimensions do not scale!!  
 The practice disclaim any responsibility for any variation from this drawing without their express written consent. Please ensure this is the correct drawing and no revisions have been made  
 This drawing and the information it contains is the copyright of Architectural & Creative Design and most not be used or reproduced without written authority  
 Robust Details to be used on all Semi-Detached and Flat Projects to avoid Pre Completion Testing. Plots to be Registered prior to work starting on site. www.robustdetails.com  
 All Thermal bridging details to Accredited/Constructive Details.  
 The Party Wall Act 1996 is to be implemented as required  
 All works to comply with Parts L1A L1B L2A and L2B of the Building Regulations as applied to the project. SAP 15BEM Calculations for new projects

Copyright of Architectural & Creative Design | [www.architecturalcdesign.co.uk](http://www.architecturalcdesign.co.uk)

Issue	Drawn by	Chk'd	App'd	Date
		xxx	xxx	

Title Plans Elevation as Existing & Proposed

Client Mr S Hunt Scale 1:100 @A1

Architectural & Creative Design Ltd  
 1A Princess Road York YO32 5UE  
 T 01904 490686 info@architecturalcdesign.co.uk

Job No	Co	Drp
0453A	&C	D01A