



03 Garage Floor Plan

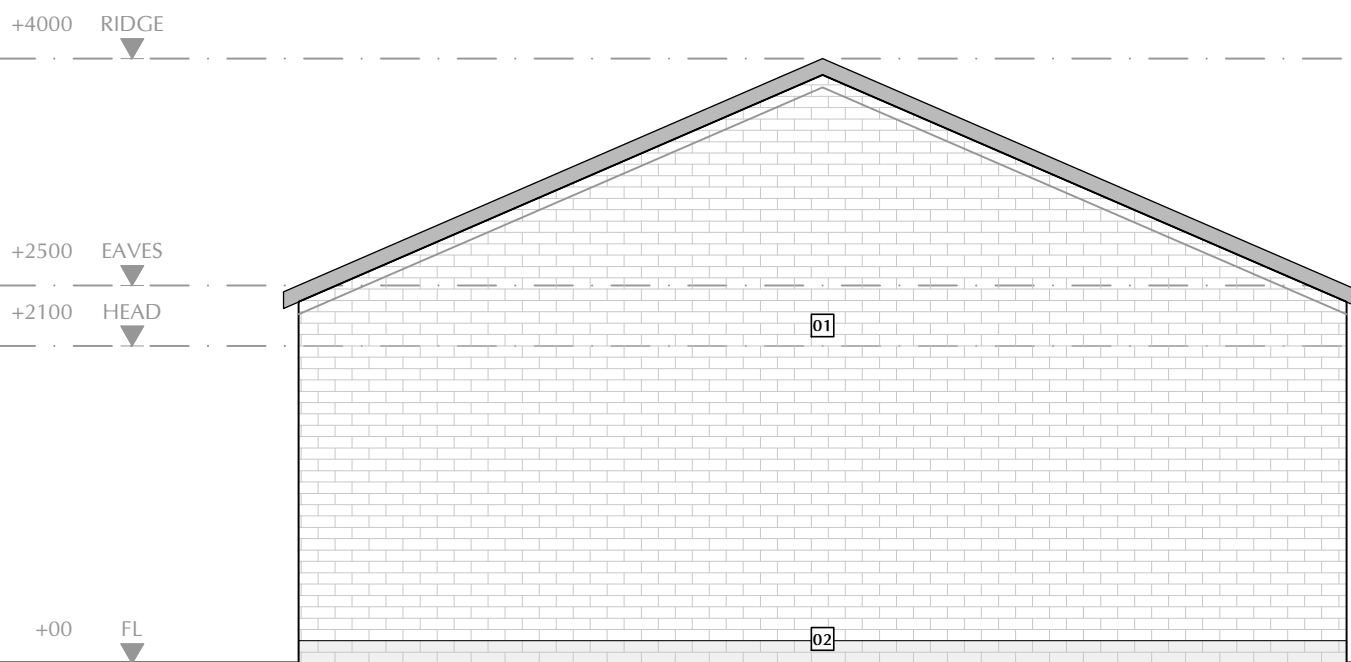

02 Garage Side Elevation

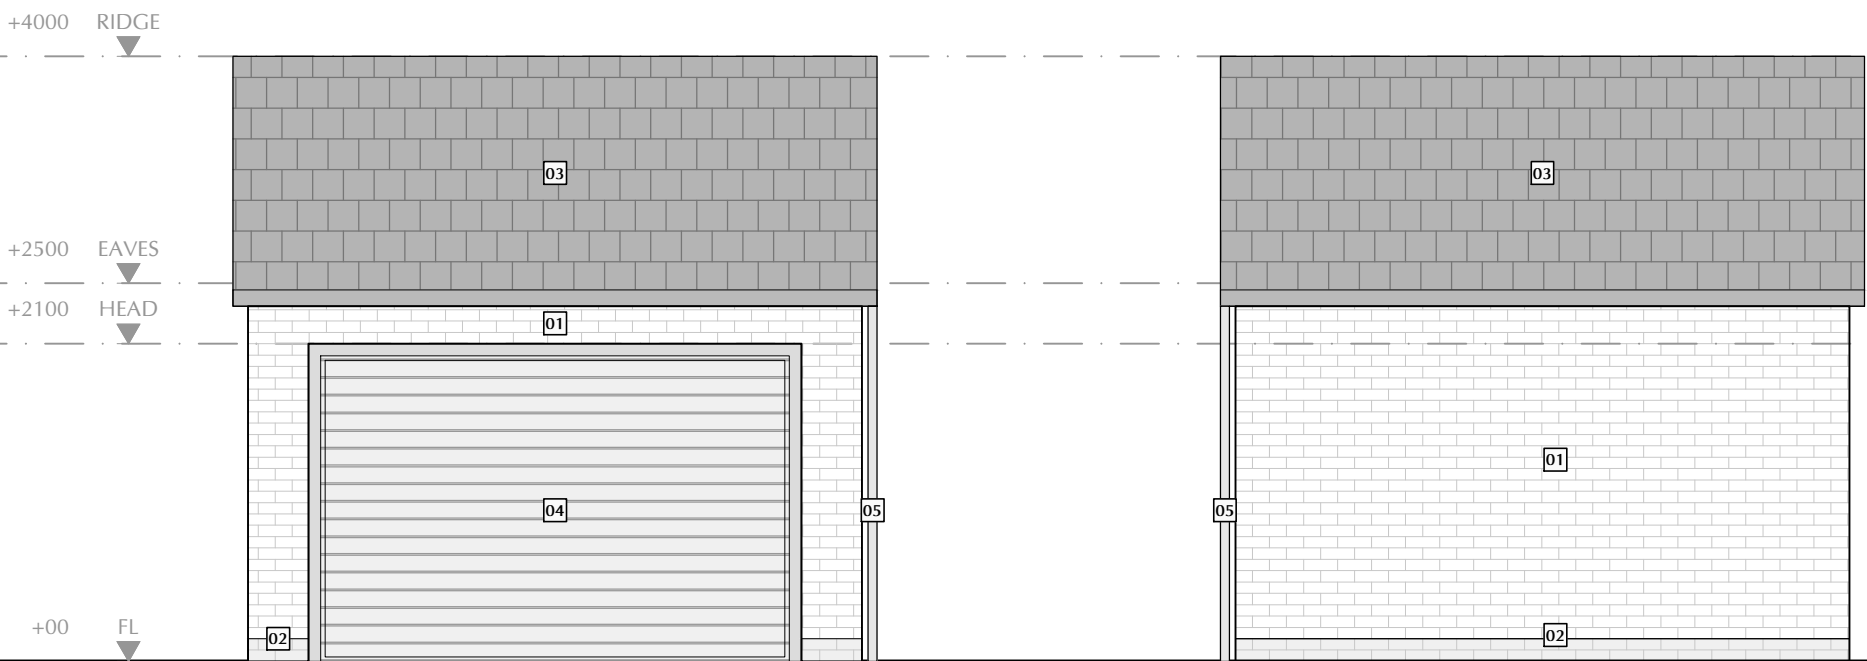

01 Garage Front & Rear Elevations

1:50

0 0.5m 2m 4m

NOTES

MATERIALS KEY

1. Red facing brickwork
2. Engineering brick below DPC level
3. Tiled roof
4. Horizontal rib 'Up & Over' Garage door
5. Drainage pipe

REVISIONS

-	14/04/21	RJO
First Issue		
-	30/04/21	JSB
Planning		
-	13/05/21	JSB
RWP		

Legal Info

1. ©RDA Consultant Architects. Drawing not for construction. All dimensions are given in millimeters unless otherwise stated.
 2. All survey information by others. Check all dimensions on site. Site boundaries to be confirmed by client solicitors with reference to title deeds.
 3. This drawing is intended for use by the commissioning client only. RDA do not assume any liability to any third party for the information herein.

JOB TITLE

**Fountain Gardens
Mill Lane, Bolsover**

DWG TITLE

Garage Elevations

DATE	BY	CHECKED BY	A3
13/05/21	RJO	JSB	
DWG NO.	REV.	STATUS	
2747(08)108	B	Planning	

RaynerDaviesArchitects

Nottingham | Kent

2 St. Peter's Gate
Nottingham
NG1 2JG

01159473859
www.rd-architects.co.uk

