


16 17 18 19 20 21 22 23 24 25 26 27 28 29 30 31 32 33 34

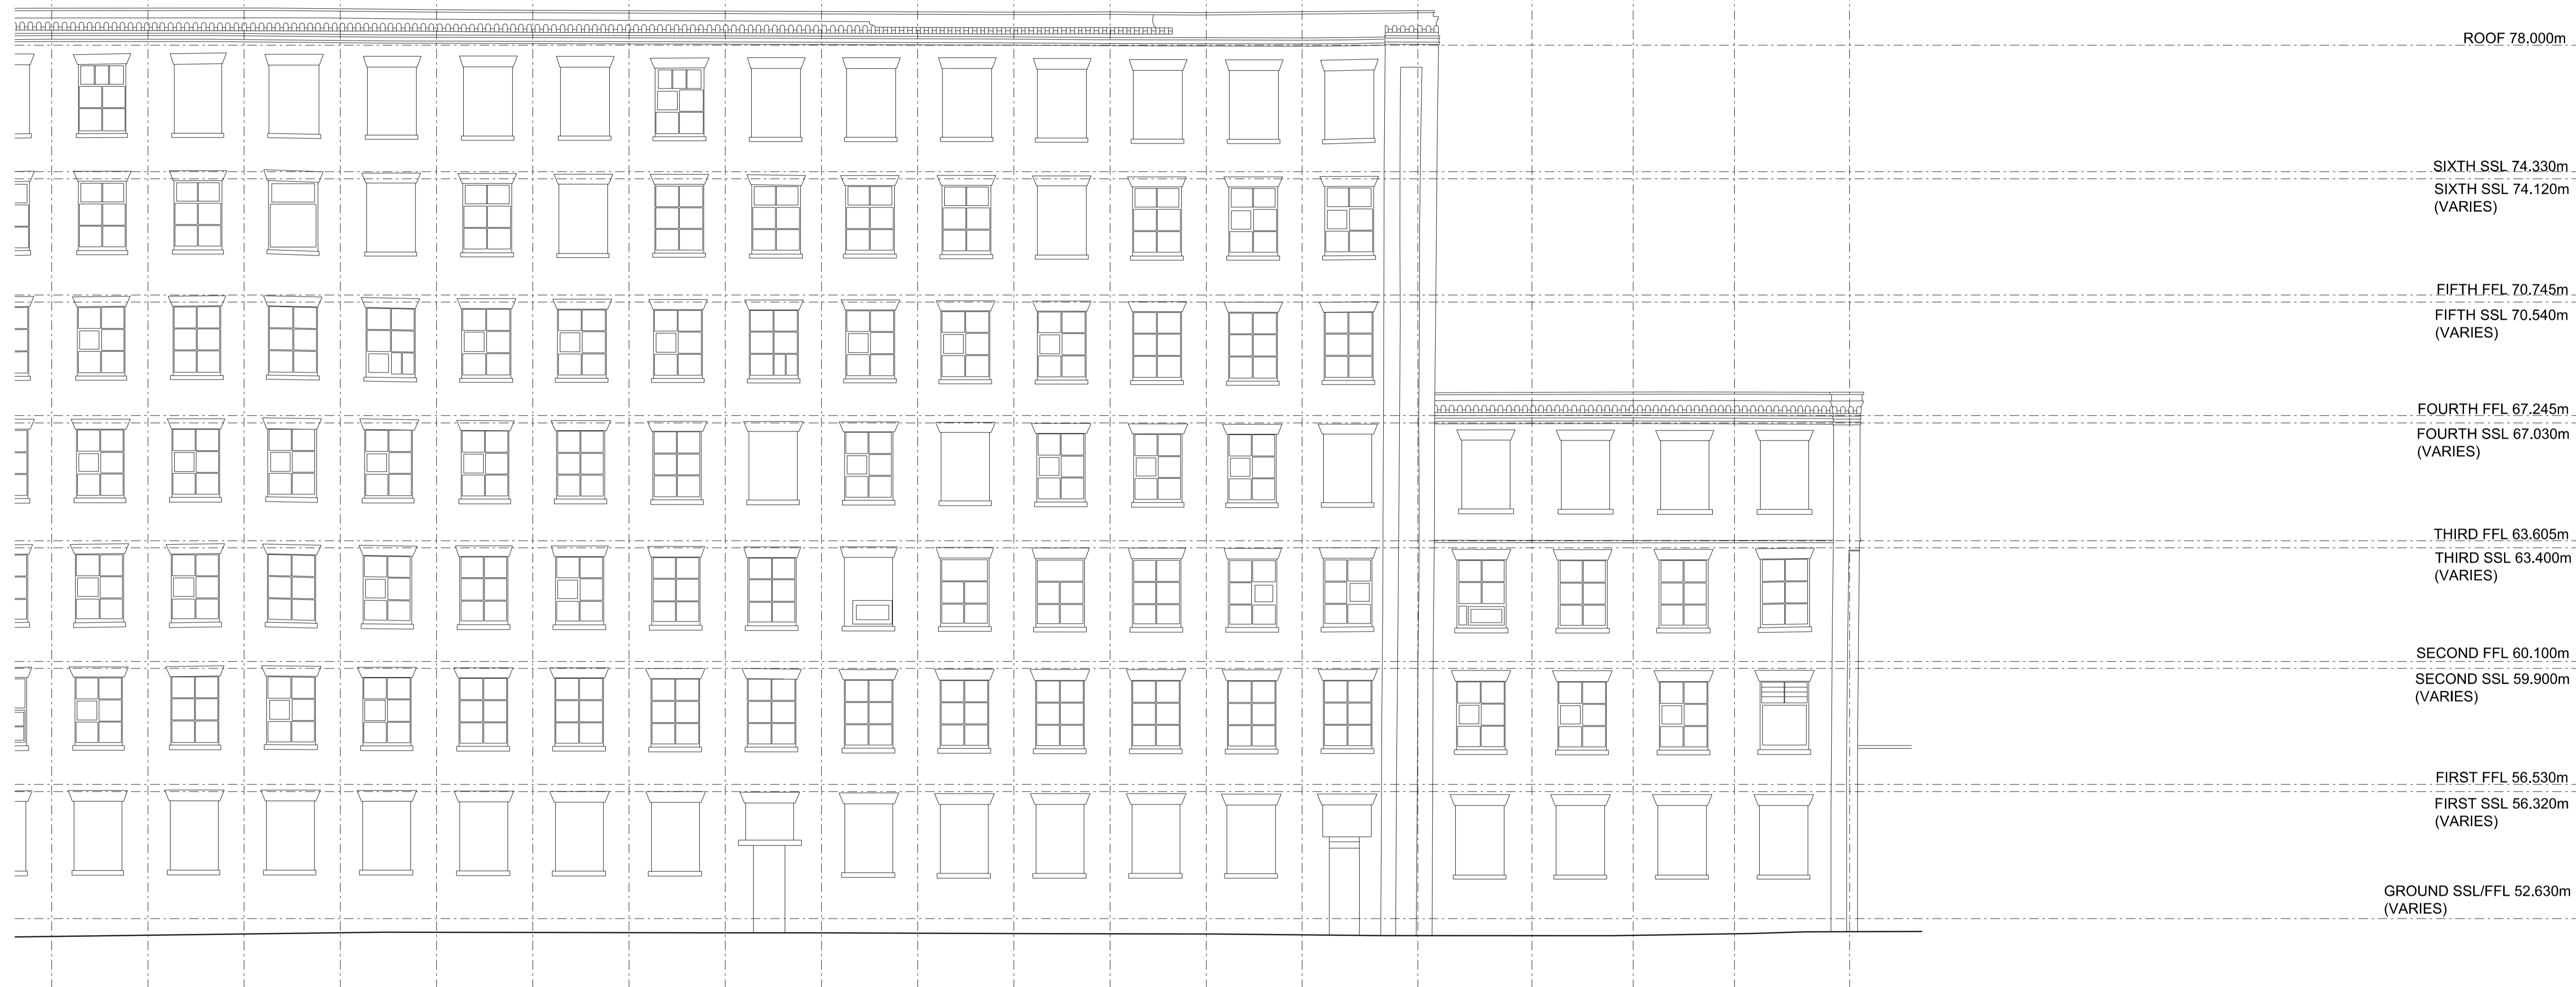

hodd+partners

SCI Studios
1 Kelso Place
Manchester M15 4LE

t: +44(0)161 832 9842
e: ma@hoddandpartners.com
w: www.hoddandpartners.com

DO NOT SCALE
Work to annotated dimensions only.
Read drawing in conjunction with relevant specification,
Structural Engineers' and Services Engineers' drawings.
Confirm all dimensions before commencement of any
work on site or fabrication.

revisions + notes:

client:

MARYLAND SECURITIES

date:

FEBRUARY 2021

project:

BRUNSWICK MILL DEVELOPMENT

scale:

1:100 @A1

drawn by:

TG

title:

EXISTING MILL
EXISTING SOUTHEAST ELEVATION
(2 of 2)

drawing number:

L(-)454

status:

PLANNING

job number:

0586

revision:

P1

