



1 **Ground Floor Plan**
Scale 1:100

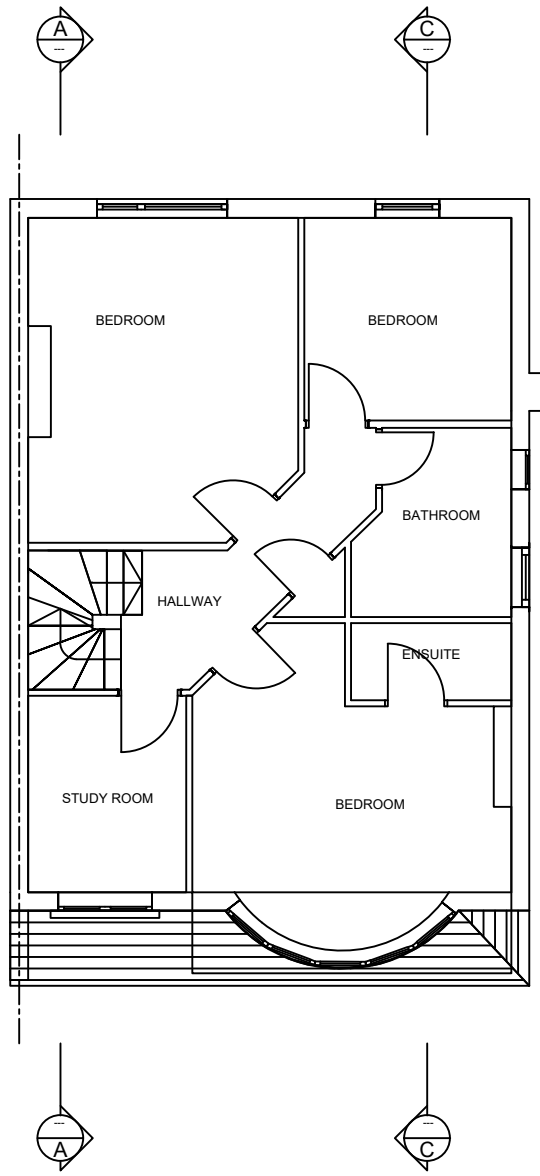


3 **First Floor Plan**
Scale 1:100

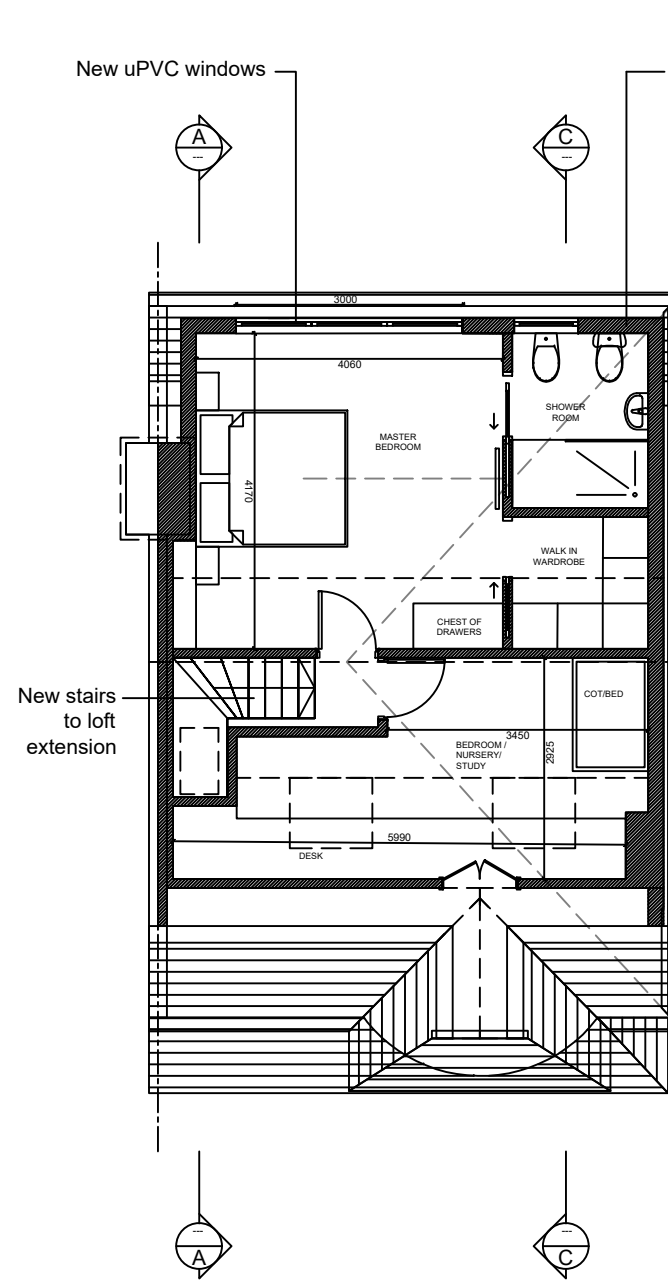


4 **Loft Plan**
Scale 1:100

New rear dormer extension with roof tiles to match existing, inset from roof edge as shown.

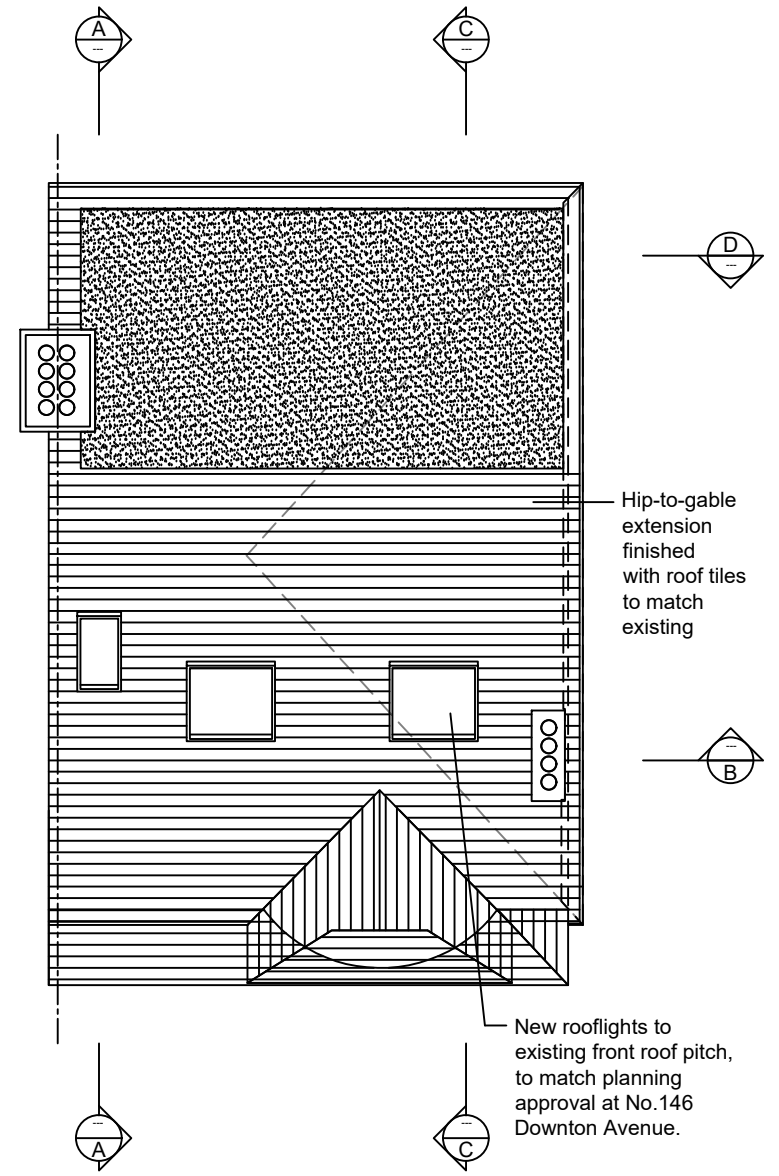

5 **Roof Plan**
Scale 1:100

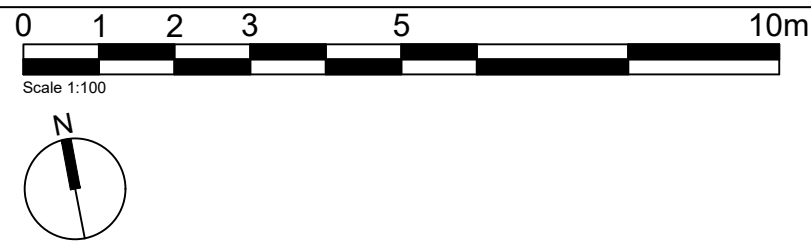

REVISION	DATE	DESCRIPTION

PROJECT 135 DOWNTON AVENUE, STREATHAM, LONDON, SW2 3TX		
CLIENT C.Tosini & F.Vergani	DATE 28.04.2021	SCALE 1:100@A3
TITLE Proposed	DWG Floor Plans	STATUS Planning
PROJECT NO. P2104	DWG NO. 201	REV A

concept

CONCEPT - ARCHITECTS . CO . UK
75 FERNLEA ROAD LONDON SW12 9RP