

**BLOCK PLAN**  
(Scale 1:1250)

Based upon Ordnance Survey map extract  
with the permission of the Controller of  
Her MaP.B.sty's Stationery Office.



**FRONT/SIDE ELEVATION  
PHOTOGRAPH**

Notes:  
1 ALL DIMENSIONS ARE IN MM UNLESS NOTED OTHERWISE

REV	MODIFICATION	BY	CH	DATE
A	Issued for Approval	C.J.	P.B.	30.09.2020

Carl Jenkins  
Mob 07865047278  
Landline 0330 1333078  
Web : carl@whymoveimprove.com



Site Name Opt.

LAND BEHIND 182/184 STOURBRIDGE RD A

Client Name

MR. PETER BULLOCK

Site Address / Contact Details

LAND TO THE REAR OF 182/184 STOURBRIDGE ROAD  
BROMSGROVE,  
WORCESTERSHIRE,  
B61 0AR



Drawing Title: LOCATION PLANS

Purpose of issue: PLANNING

Drawing Number: 100

Scale: As Shown	Drawn: C.J.	Date: 30.09.2020	Issue: A
Checked: P.B.	Date: 30.09.2020	Approved: P.B.	Date: 30.09.2020

100mm  
75mm  
50mm  
25mm  
0mm

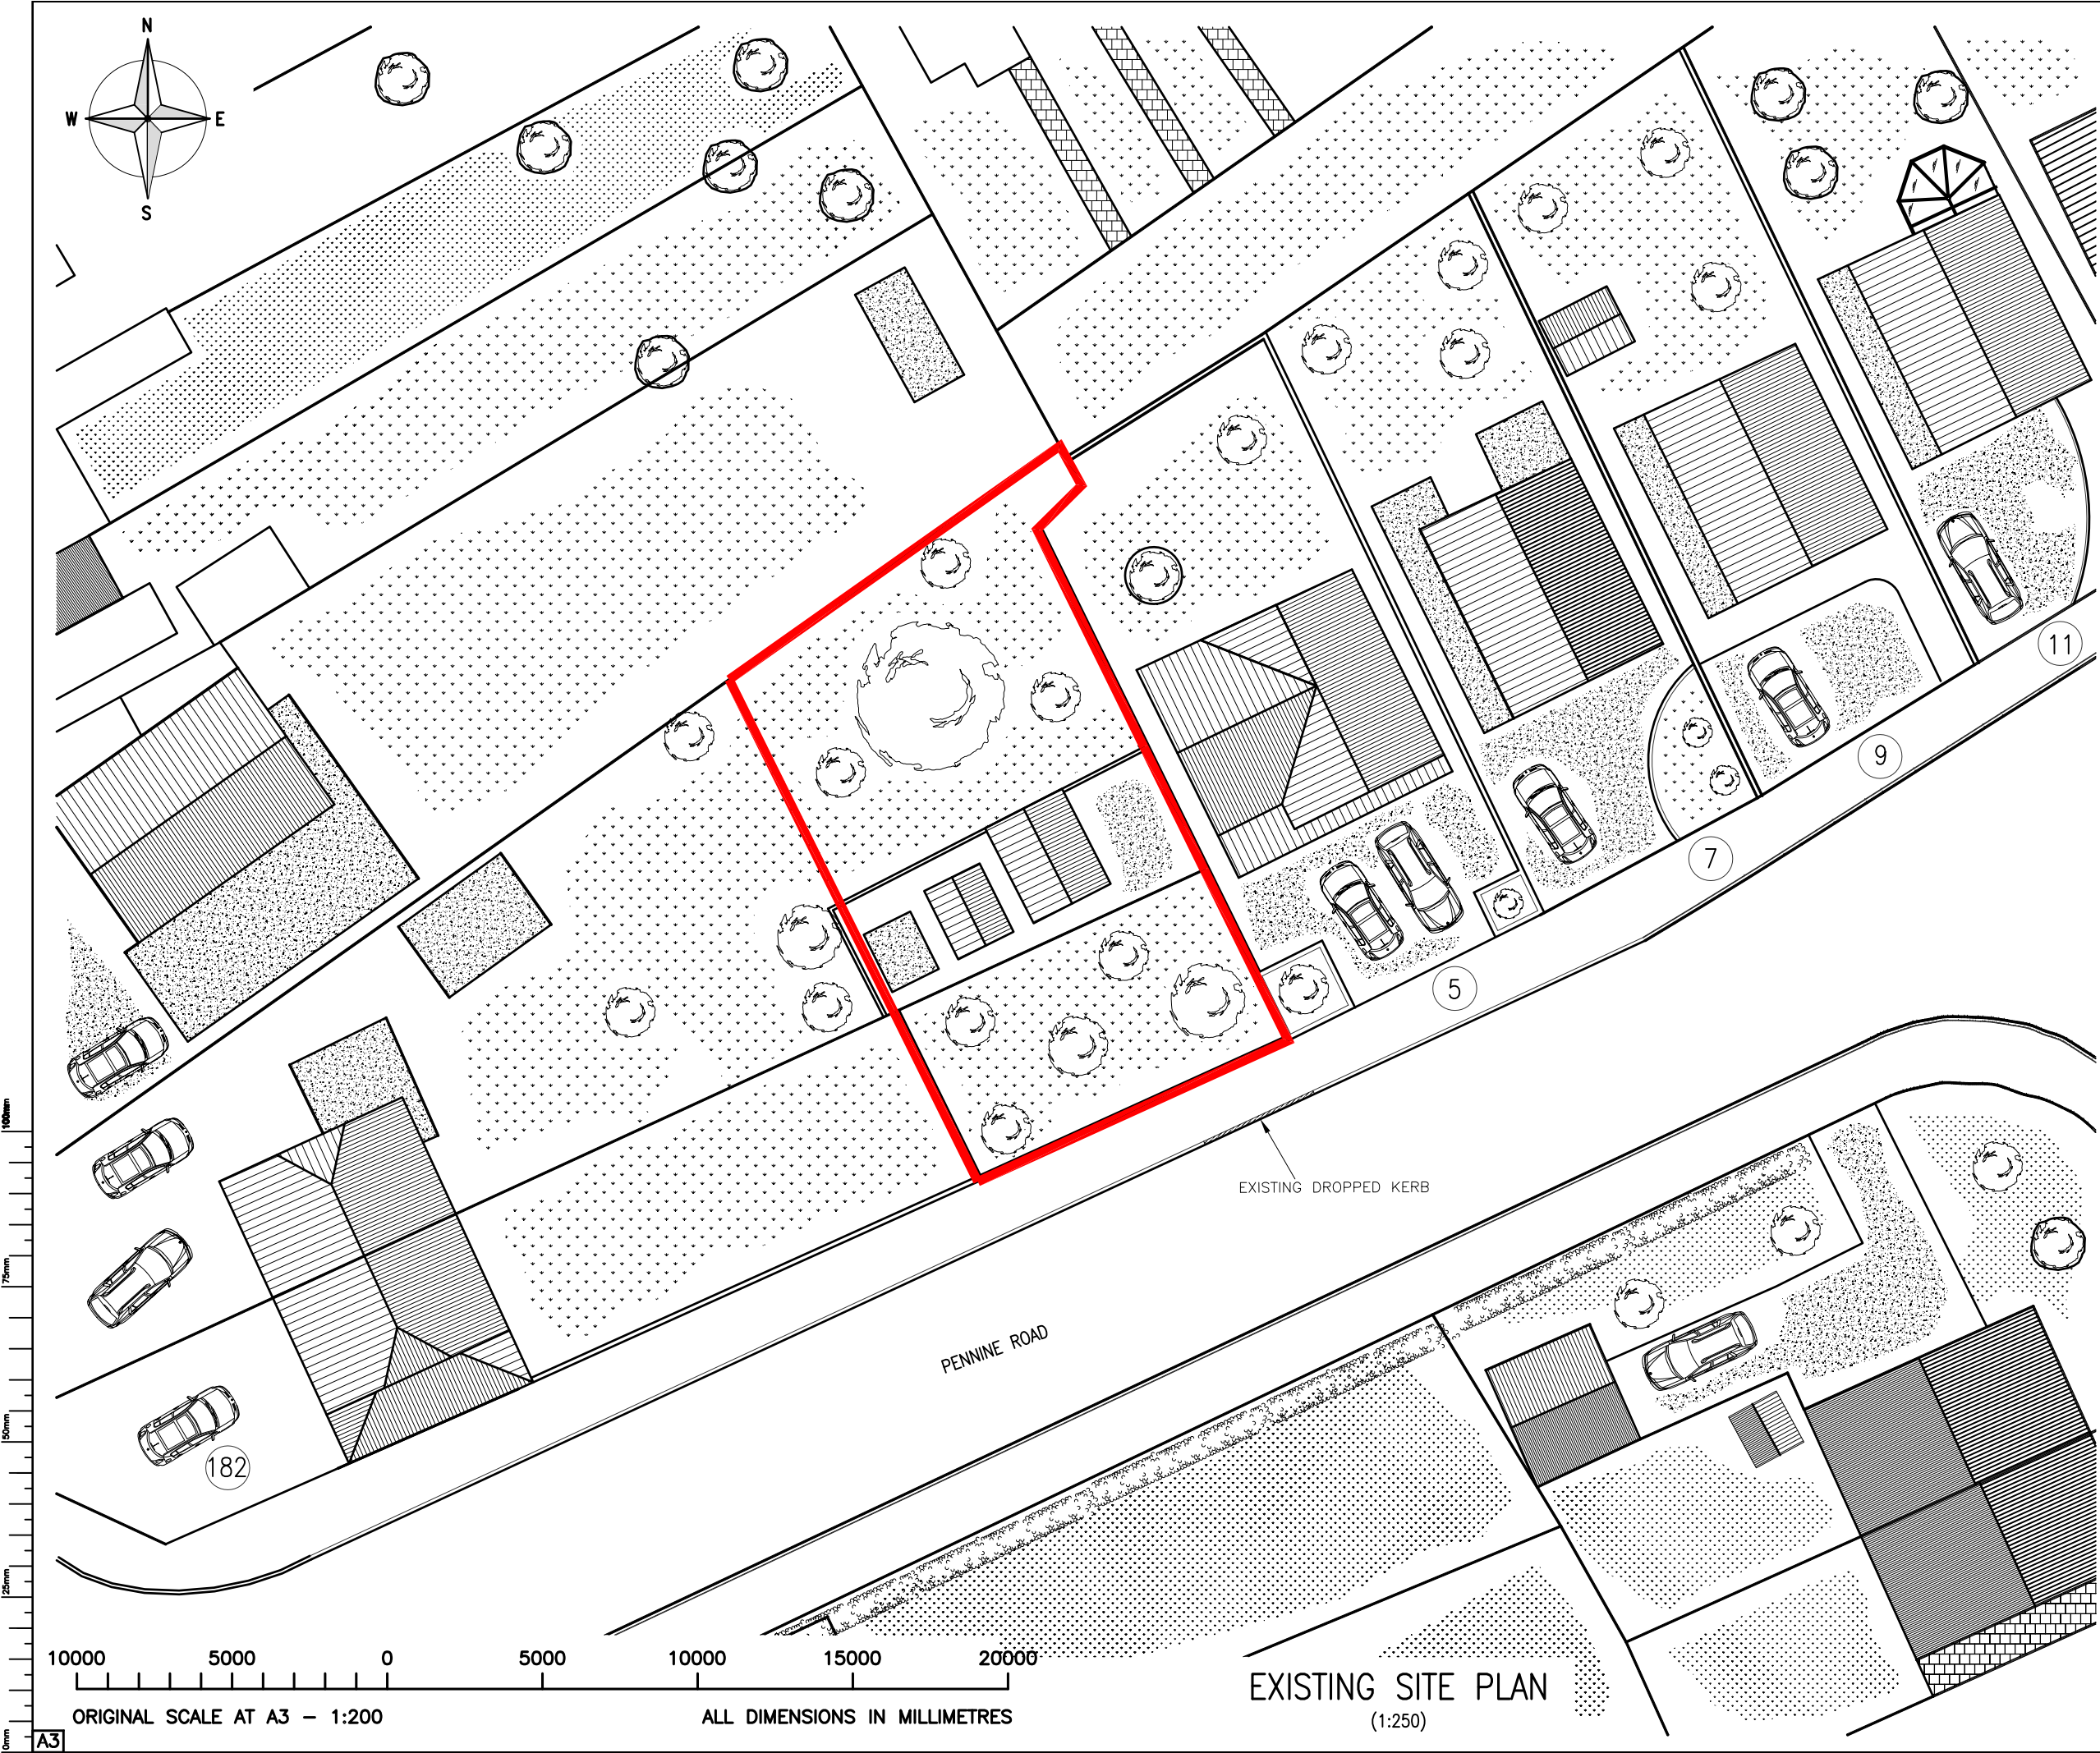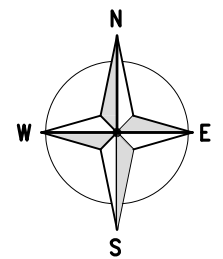

Notes:  
1 ALL DIMENSIONS ARE IN MM UNLESS NOTED OTHERWISE

TOTAL EXISTING SITE AREA  
331m<sup>2</sup>  
0.0031 HECTARES  
0.081 ARCRES

REV	MODIFICATION	BY	CH	DATE
A	Issued for Approval	C.J.	P.B.	30.09.2020

Carl Jenkins  
Mob 07865047278  
Landline 0330 1333078  
Web : carl@whymoveimprove.com



Site Name	Opt.
LAND BEHIND 182/184 STOURBRIDGE RD	A

Client Name  
MR. PETER BULLOCK

Site Address / Contact Details  
LAND TO THE REAR OF 182/184 STOURBRIDGE ROAD  
BROMSGROVE,  
WORCESTERSHIRE,  
B61 0AR

Drawing Title:  
EXISTING GROUND FLOOR PLAN


Purpose of issue:  
PLANNING

Drawing Number:  
200

Scale:	As Shown	Drawn:	C.J.	Date:	30.09.2020	Issue:	
Checked:	P.B.	Date:	30.09.2020	Approved:	P.B.	Date:	30.09.2020
							A

EXISTING SITE PLAN  
(1:250)

ORIGINAL SCALE AT A3 - 1:200  
ALL DIMENSIONS IN MILLIMETRES

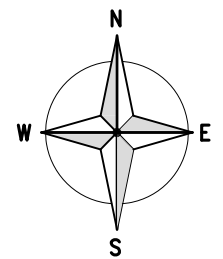

EXISTING SITE PLAN  
(1:250)

10000 5000 0 5000 10000 15000 20000  
ORIGINAL SCALE AT A3 - 1:200 ALL DIMENSIONS IN MILLIMETRES

Notes:  
1 ALL DIMENSIONS ARE IN MM UNLESS NOTED OTHERWISE

TOTAL EXISTING SITE AREA  
331m<sup>2</sup>  
0.0031 HECTARES  
0.081 ARCRES

TOTAL PROPOSED SITE AREA  
PLOT 1  
331m<sup>2</sup>  
0.0031 HECTARES  
0.081 ARCRES

TOTAL EXTERNAL AMENITY SPACE  
107.9m<sup>2</sup>

TOTAL PROPOSED FLOOR SPACE  
= 165.5m<sup>2</sup> (1781.4 Ft<sup>2</sup>)

C	House type Amended	C.J.	P.B.	26.05.2021
B	Amended House Type	C.J.	P.B.	19.05.2021
A	Issued for Approval	C.J.	P.B.	30.09.2020
REV	MODIFICATION	BY	CH	DATE

Carl Jenkins  
Mob 07865047278  
Landline 0330 1333078  
Web : carl@whymoveimprove.com



Site Name	Opt.
LAND BEHIND 182/184 STOURBRIDGE RD	A

Client Name  
MR. PETER BULLOCK


Site Address / Contact Details  
LAND TO THE REAR OF 182/184 STOURBRIDGE ROAD  
BROMSGROVE,  
WORCESTERSHIRE,  
B61 0AR

Drawing Title:  
EXISTING GROUND FLOOR PLAN

Purpose of issue:  
PLANNING

Drawing Number:  
200

Scale:	As Shown	Drawn:	C.J.	Date:	30.09.2020	Issue:	
Checked:	P.B.	Date:	30.09.2020	Approved:	P.B.	Date:	30.09.2020
							C

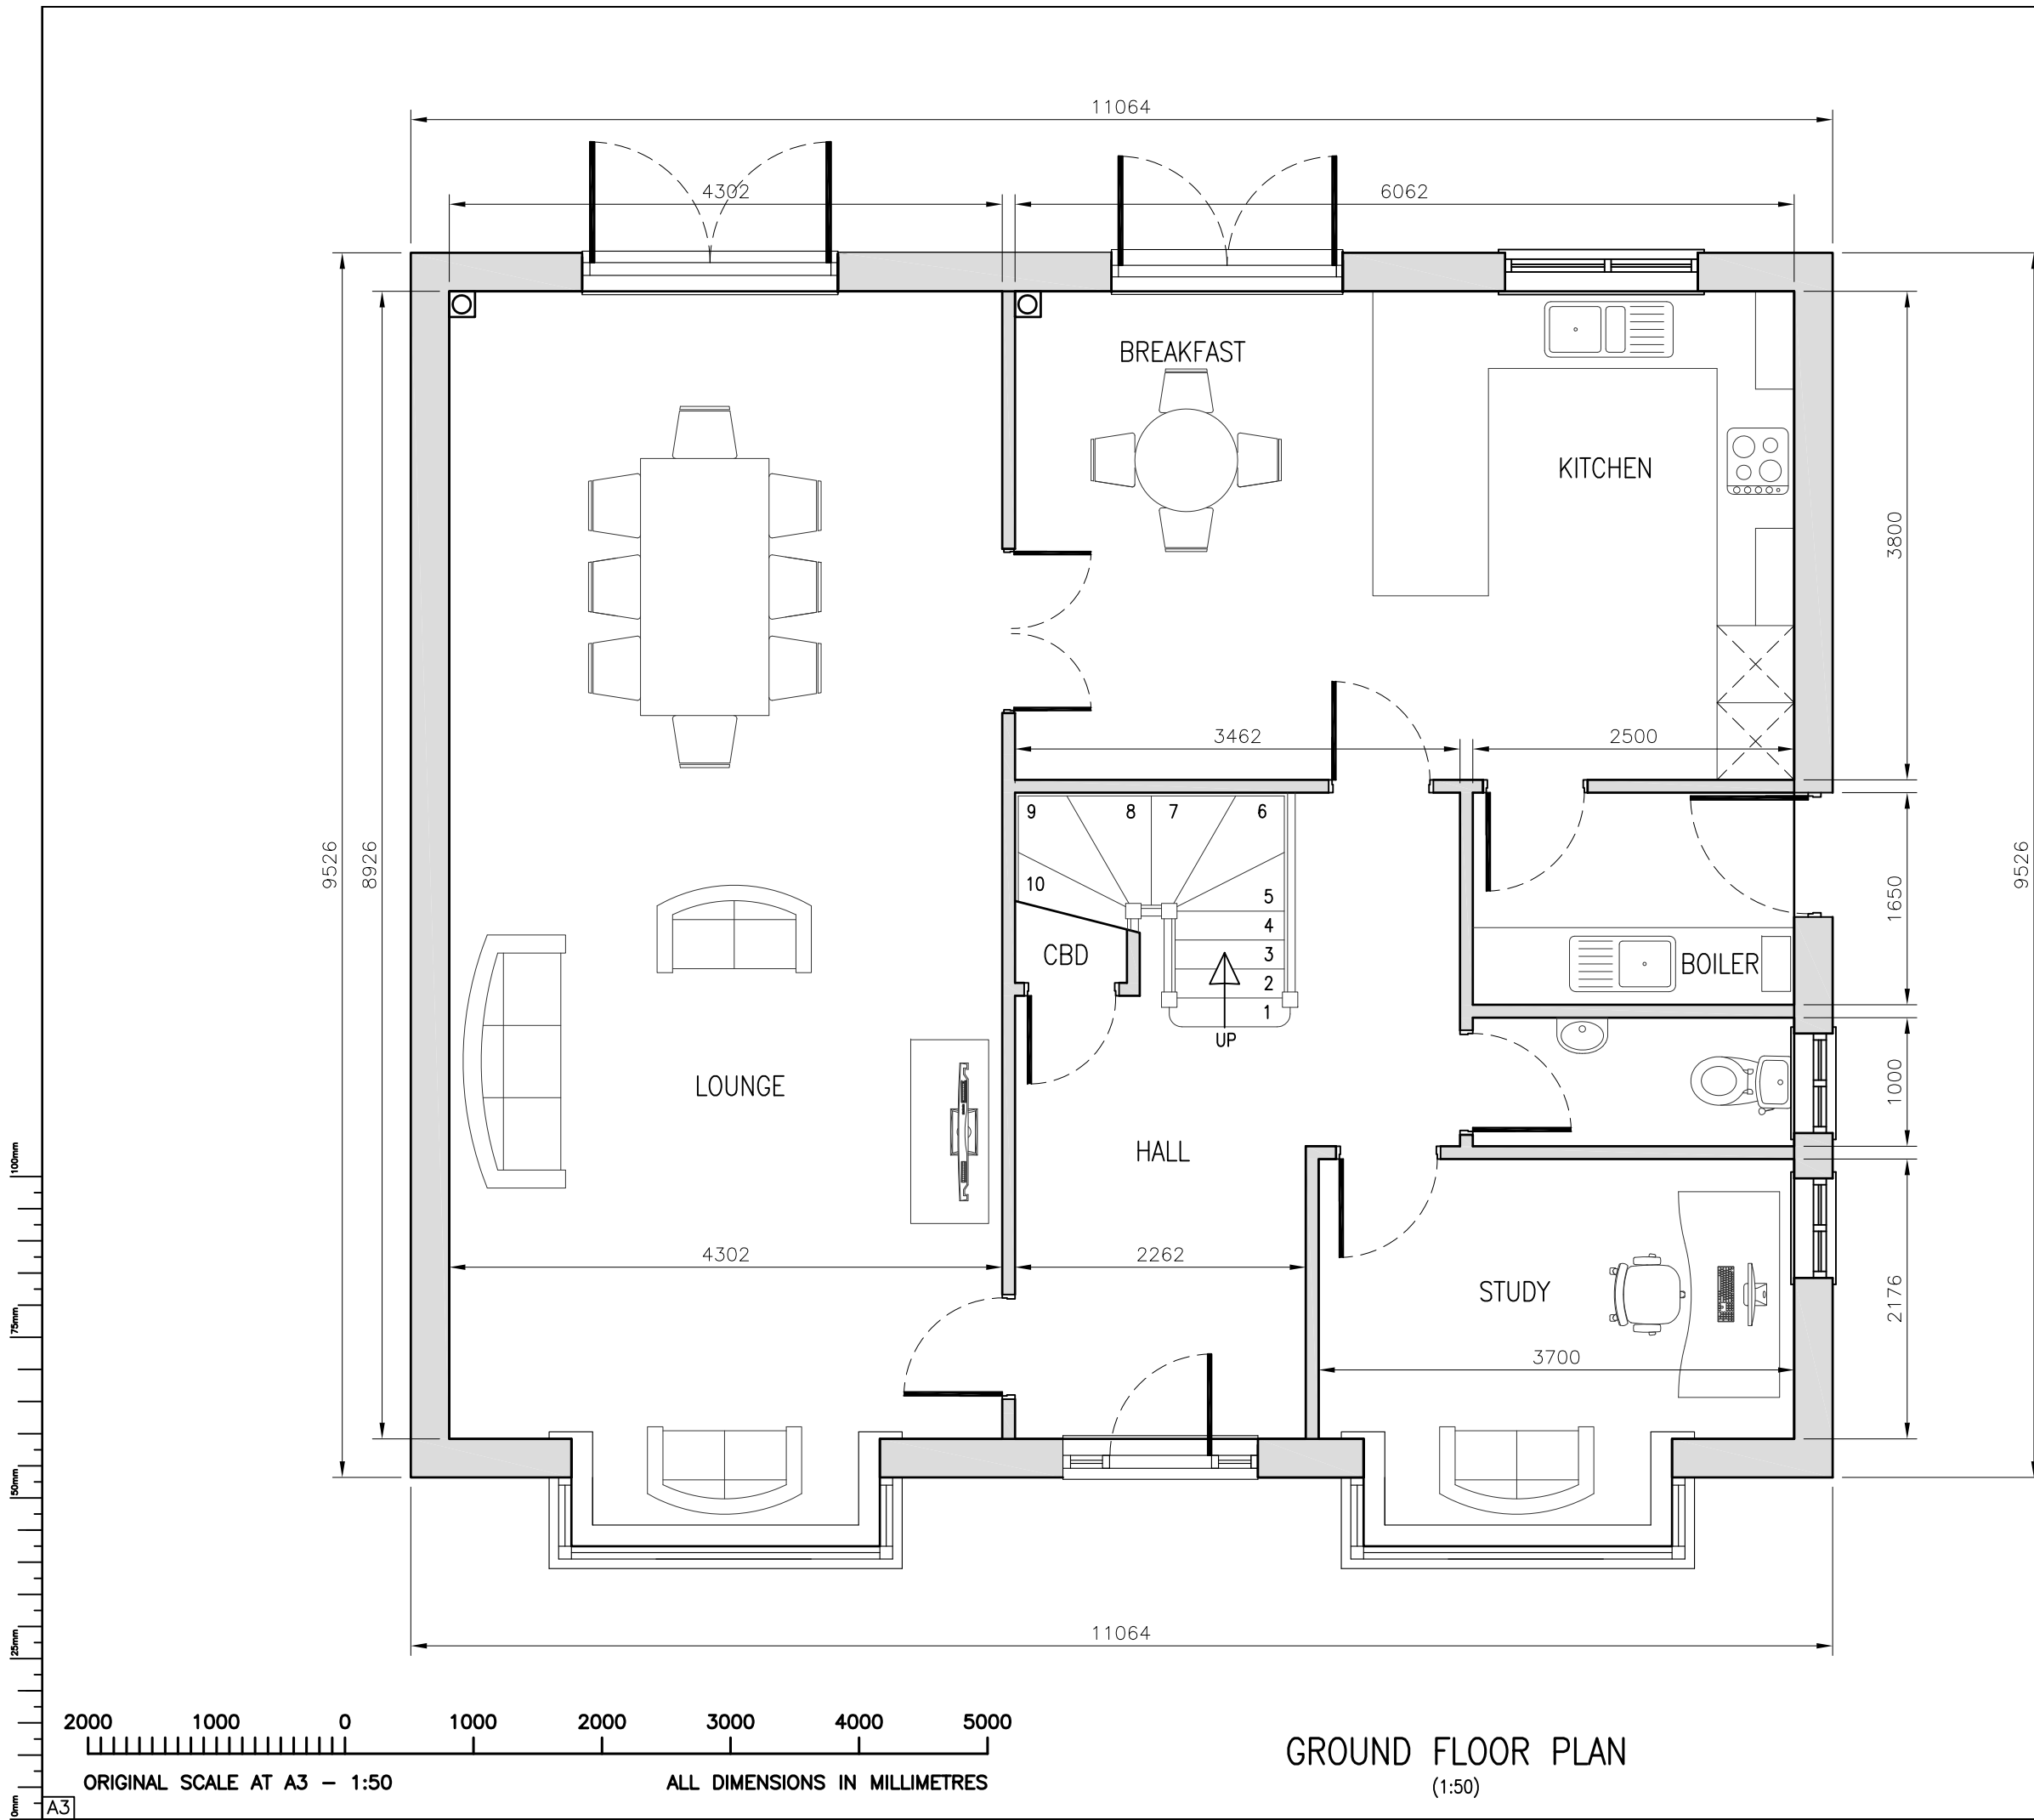

Notes:  
1 ALL DIMENSIONS ARE IN MM UNLESS NOTED OTHERWISE

TOTAL PROPOSED GROUND FLOOR SPACE  
= 97.4m<sup>2</sup> (1048.4 Ft<sup>2</sup>)

REV	MODIFICATION	BY	CH	DATE
C	House type Amended	C.J.	P.B.	26.05.2021
B	House type Amended	C.J.	P.B.	19.05.2021
A	Issued for Approval	C.J.	P.B.	30.09.2020

Carl Jenkins  
 Mob 07865047278  
 Landline 0330 1333078  
 Web : carl@whymoveimprove.com



Site Name	Opt.
LAND BEHIND 182/184 STOURBRIDGE RD	A

Client Name  
MR. PETER BULLOCK

Site Address / Contact Details  
 LAND TO THE REAR OF 182/184 STOURBRIDGE ROAD  
 BROMSGROVE,  
 WORCESTERSHIRE,  
 B61 0AR

Drawing Title:  
PROPOSED GROUND FLOOR PLAN

Purpose of issue:  
PLANNING

Drawing Number:  
202

Scale:	As Shown	Drawn:	C.J.	Date:	30.09.2020	Issue:		
Checked:	P.B.	Date:	30.09.2020	Approved:	P.B.	Date:	30.09.2020	C

GROUND FLOOR PLAN  
(1:50)

Notes:  
 1 ALL DIMENSIONS ARE IN MM UNLESS NOTED OTHERWISE

TOTAL PROPOSED FIRST FLOOR SPACE  
 = 76.9m<sup>2</sup> (827.9 Ft<sup>2</sup>)

REV	MODIFICATION	BY	CH	DATE
C	House type Amended	C.J.	P.B.	26.05.2021
B	House type Amended	C.J.	P.B.	19.05.2021
A	Issued for Approval	C.J.	P.B.	30.09.2020

Carl Jenkins  
 Mob 07865047278  
 Landline 0330 1333078  
 Web : carl@whymoveimprove.com



Site Name	Opt.
LAND BEHIND 182/184 STOURBRIDGE RD	A

Client Name  
 MR. PETER BULLOCK


Site Address / Contact Details  
 LAND TO THE REAR OF 182/184 STOURBRIDGE ROAD  
 BROMSGROVE,  
 WORCESTERSHIRE,  
 B61 0AR

Drawing Title:  
 PROPOSED FIRST FLOOR PLAN

Purpose of issue:  
 PLANNING

Drawing Number:  
 203

Scale:	As Shown	Drawn:	C.J.	Date:	30.09.2020	Issue:		
Checked:	P.B.	Date:	30.09.2020	Approved:	P.B.	Date:	30.09.2020	C

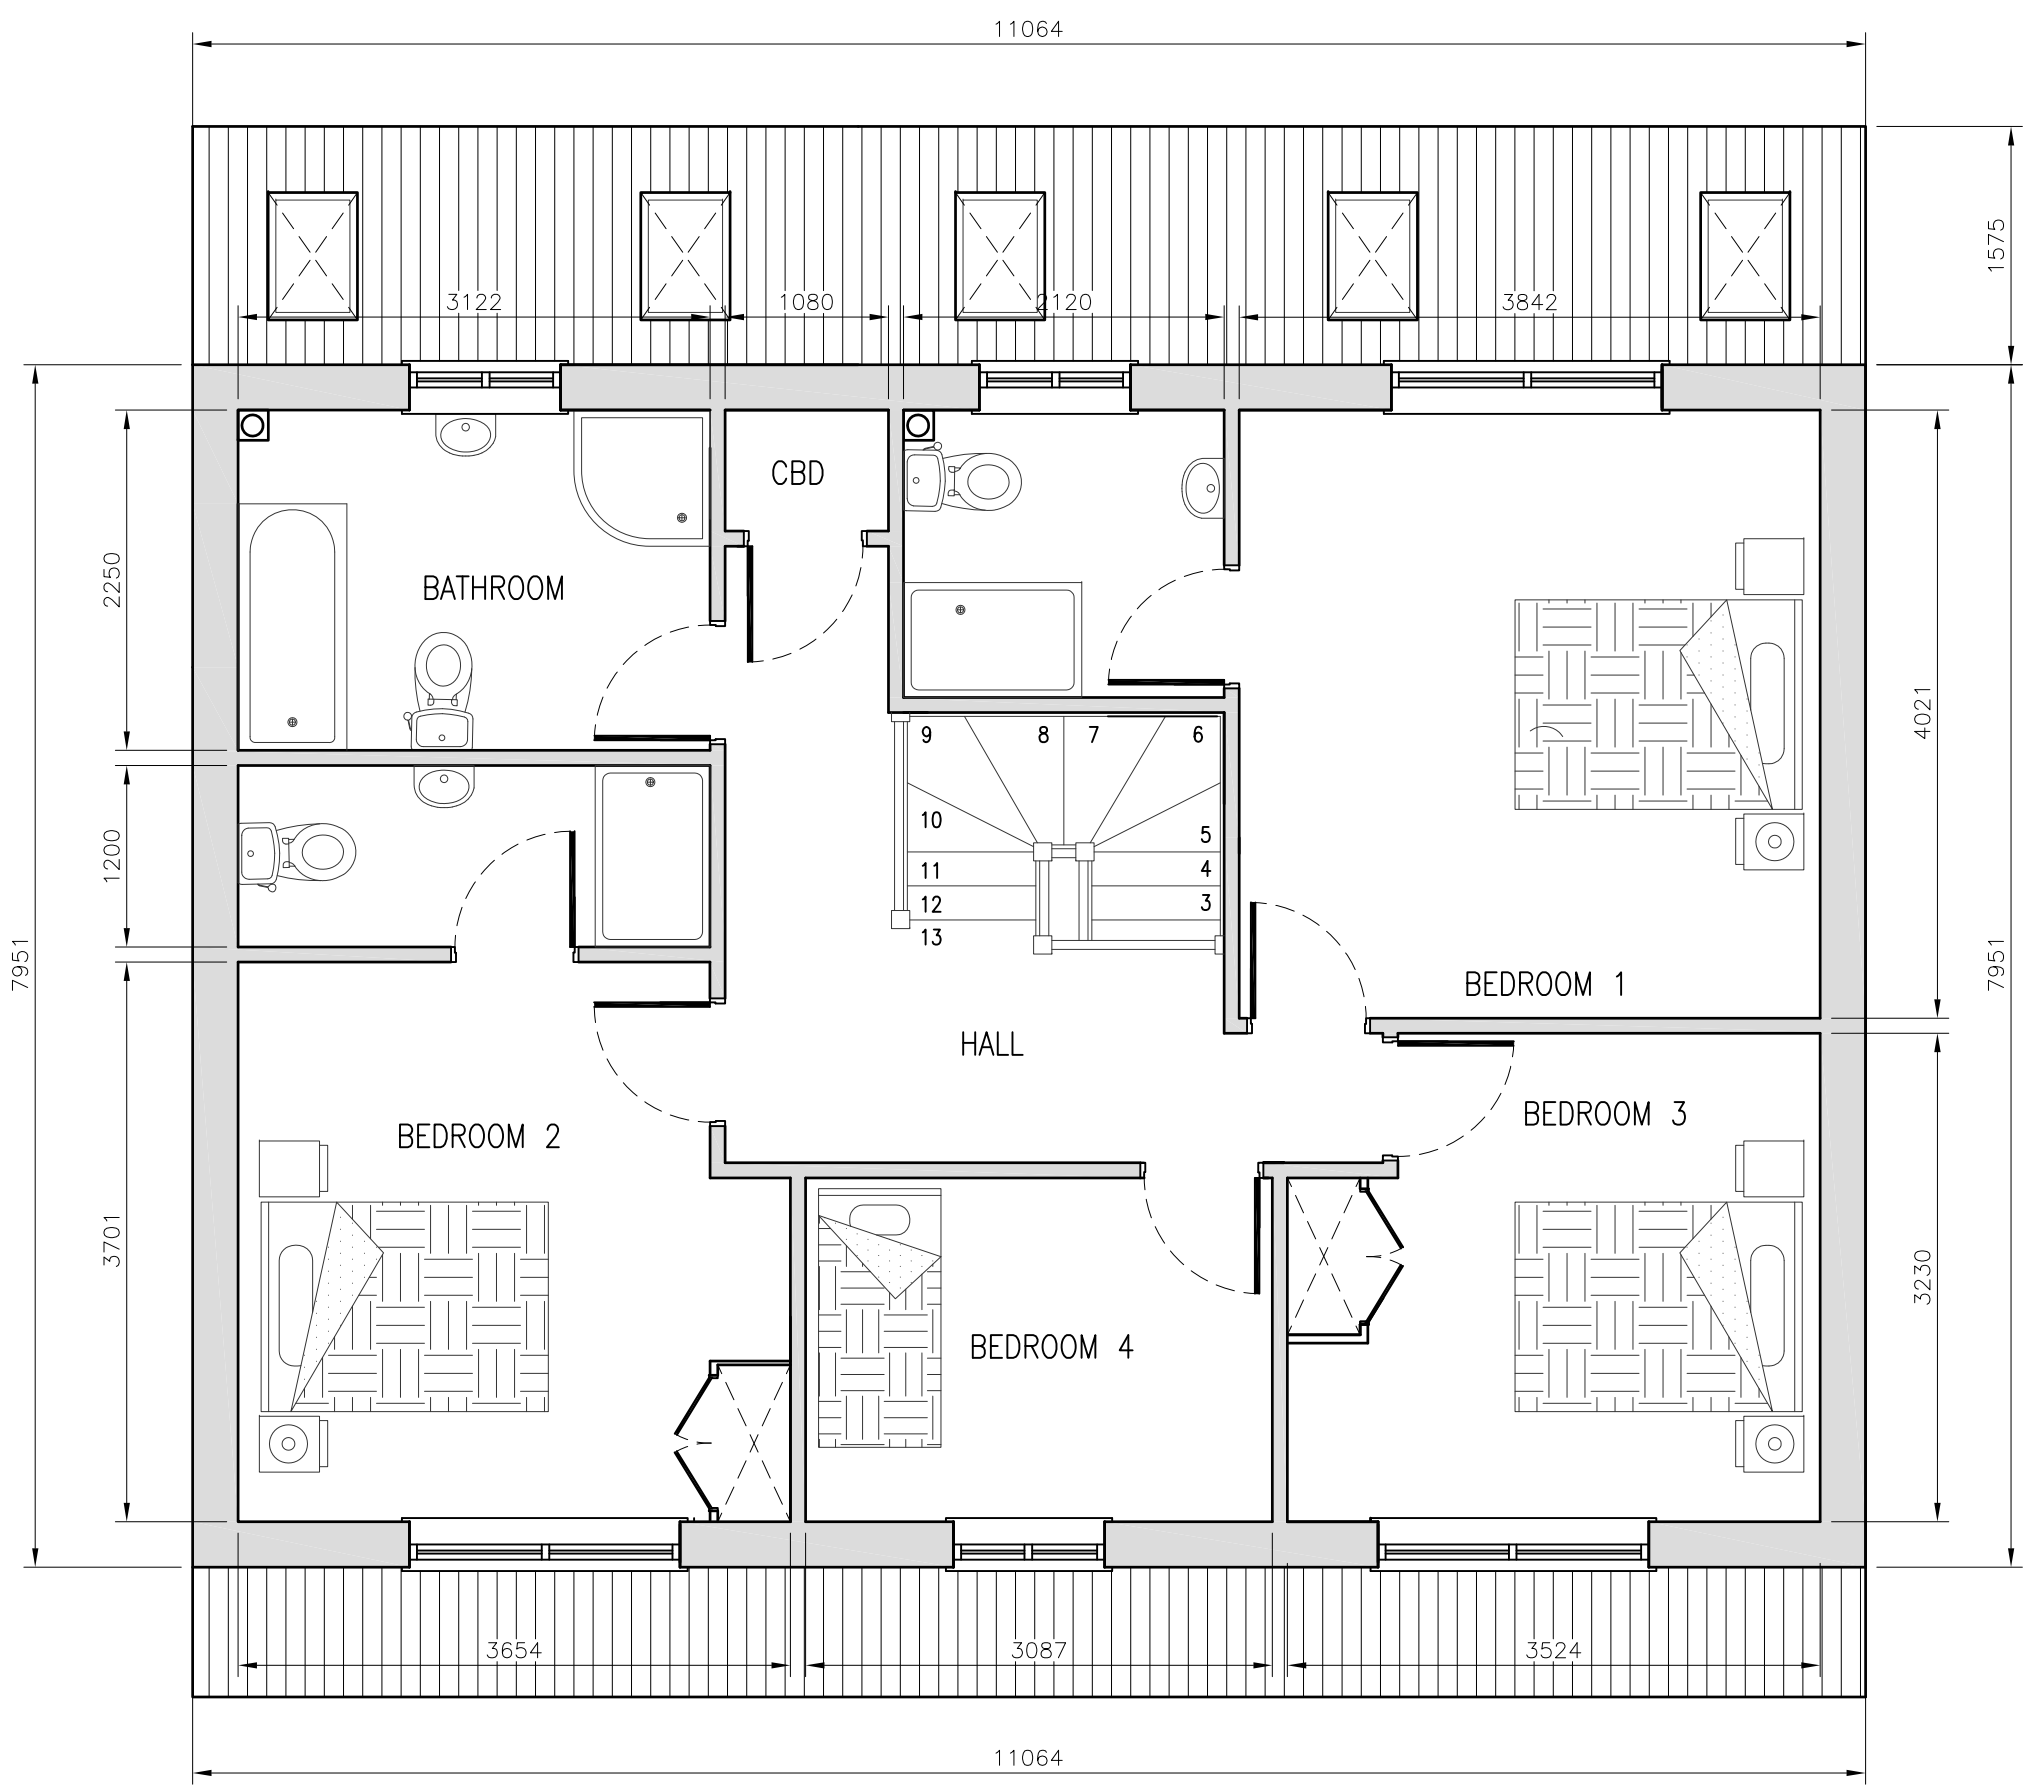

FIRST FLOOR PLAN  
 (1:50)


2000 1000 0 1000 2000 3000 4000 5000  
 ORIGINAL SCALE AT A3 - 1:50  
 ALL DIMENSIONS IN MILLIMETRES

100mm  
75mm  
50mm  
25mm  
0mm

Notes:  
1 ALL DIMENSIONS ARE IN MM UNLESS NOTED OTHERWISE




FRONT ELEVATION  
(1:100)

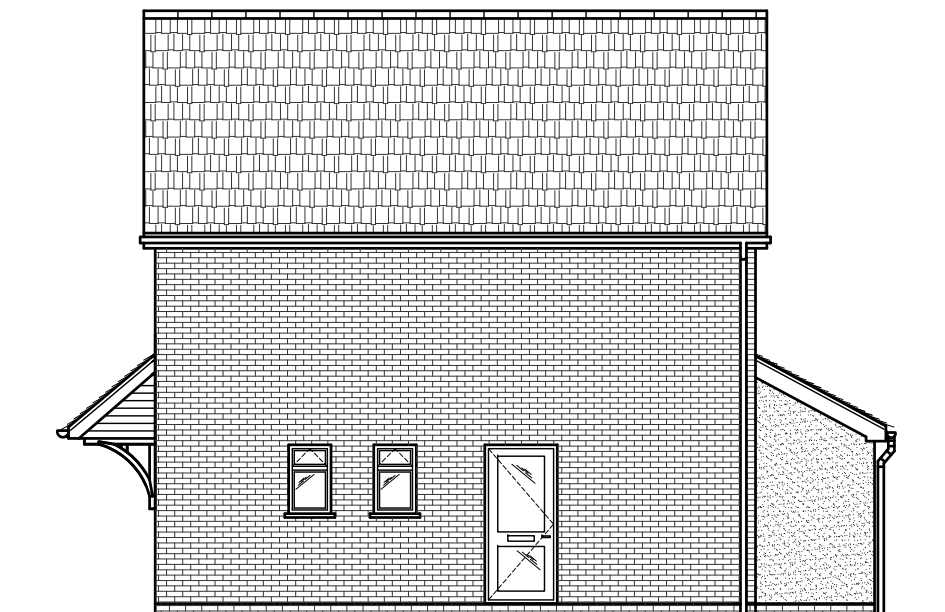

SIDE ELEVATION  
(1:100)




REAR ELEVATION  
(1:100)

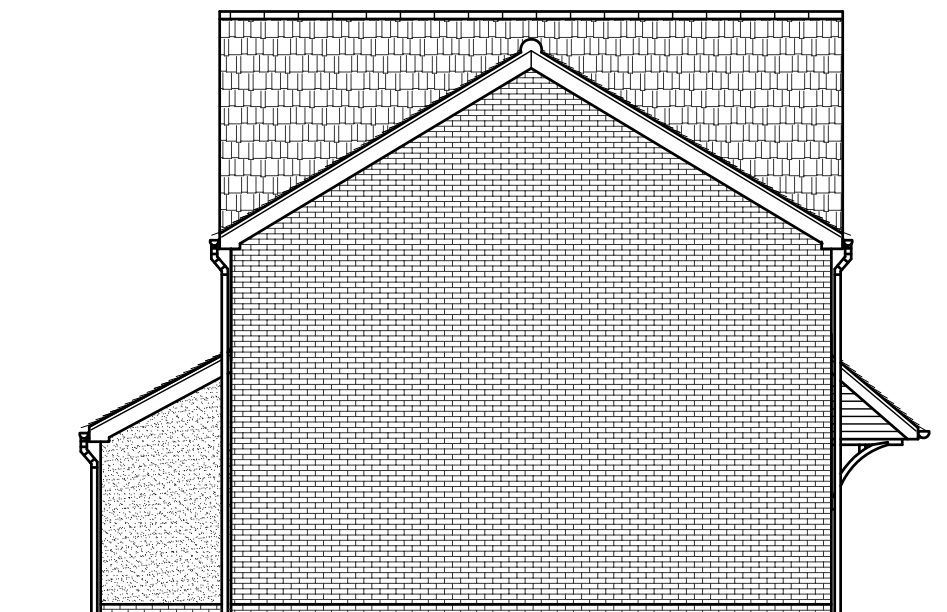

SIDE ELEVATION  
(1:100)

PROPOSED ELEVATIONS  
(1:100)

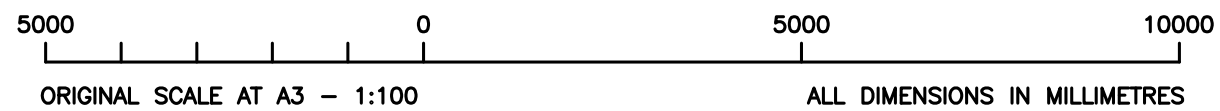

REV	MODIFICATION	BY	CH	DATE
C	House type Amended	C.J.	P.B.	26.05.2021
B	House type Amended	C.J.	P.B.	19.05.2021
A	Issued for Approval	C.J.	P.B.	30.09.2020

Carl Jenkins  
Mob 07865047278  
Landline 0330 1333078  
Web : carl@whymoveimprove.com



Site Name	Opt.
LAND BEHIND 182/184 STOURBRIDGE RD	A

Client Name
MR. PETER BULLOCK


Site Address / Contact Details
LAND TO THE REAR OF 182/184 STOURBRIDGE ROAD BROMSGROVE, WORCESTERSHIRE, B61 0AR

Drawing Title:	PROPOSED ELEVATIONS
----------------	---------------------


Purpose of issue:	PLANNING
-------------------	----------

Drawing Number:	204
-----------------	-----


Scale:	As Shown	Drawn:	C.J.	Date:	30.09.2020	Issue:	C
Checked:	P.B.	Date:	30.09.2020	Approved:	P.B.	Date:	30.09.2020

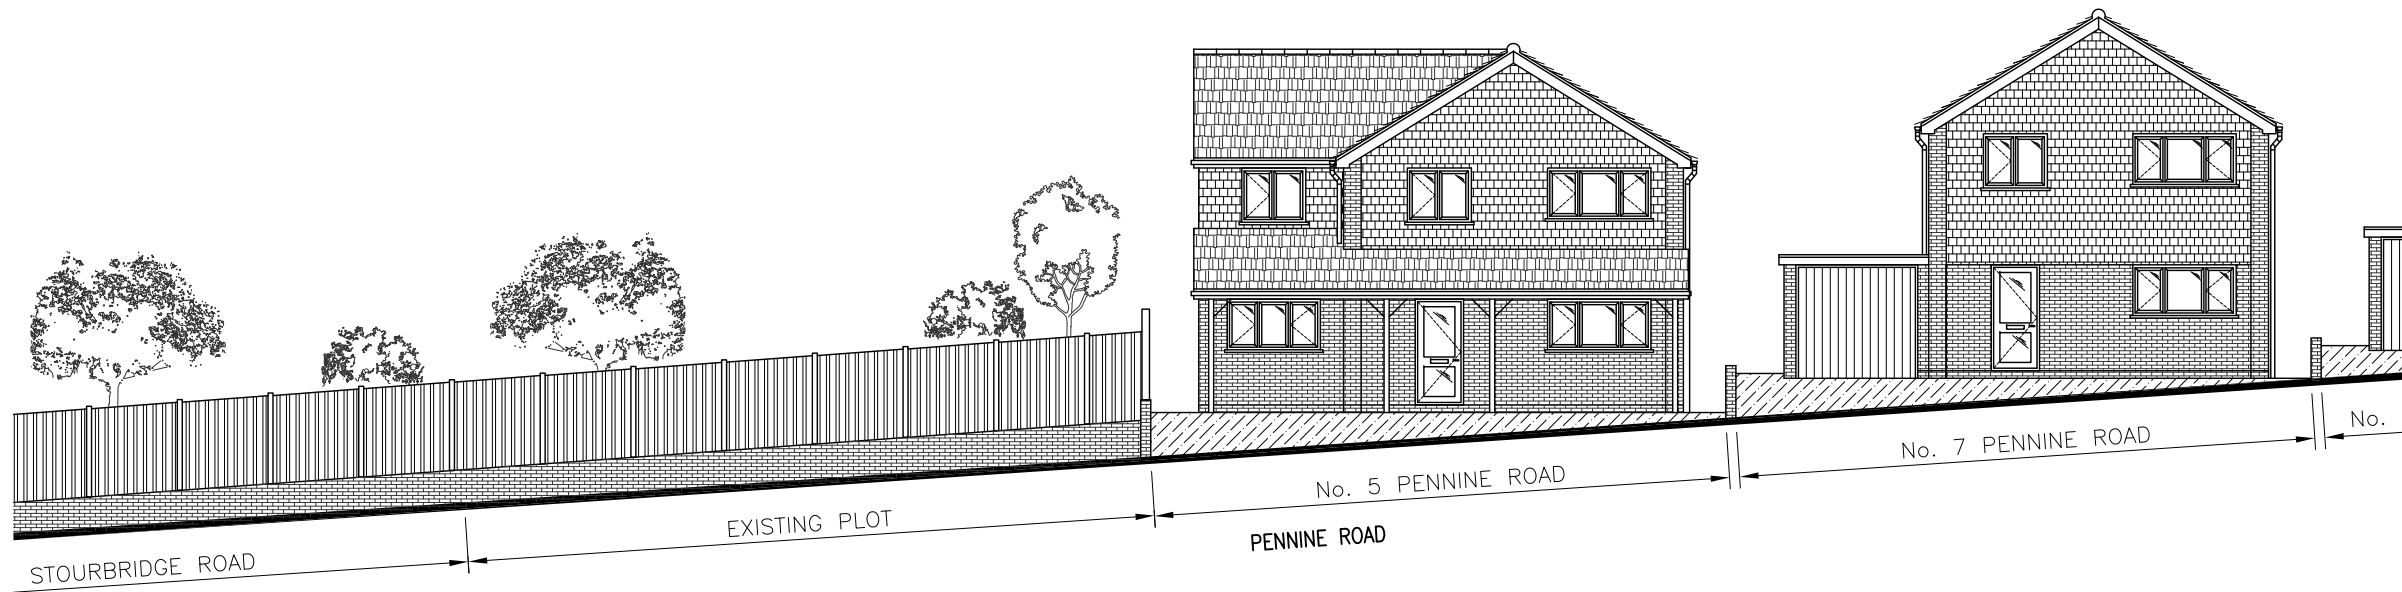

EXISTING STREET SCENE ELEVATIONS  
(1:150)

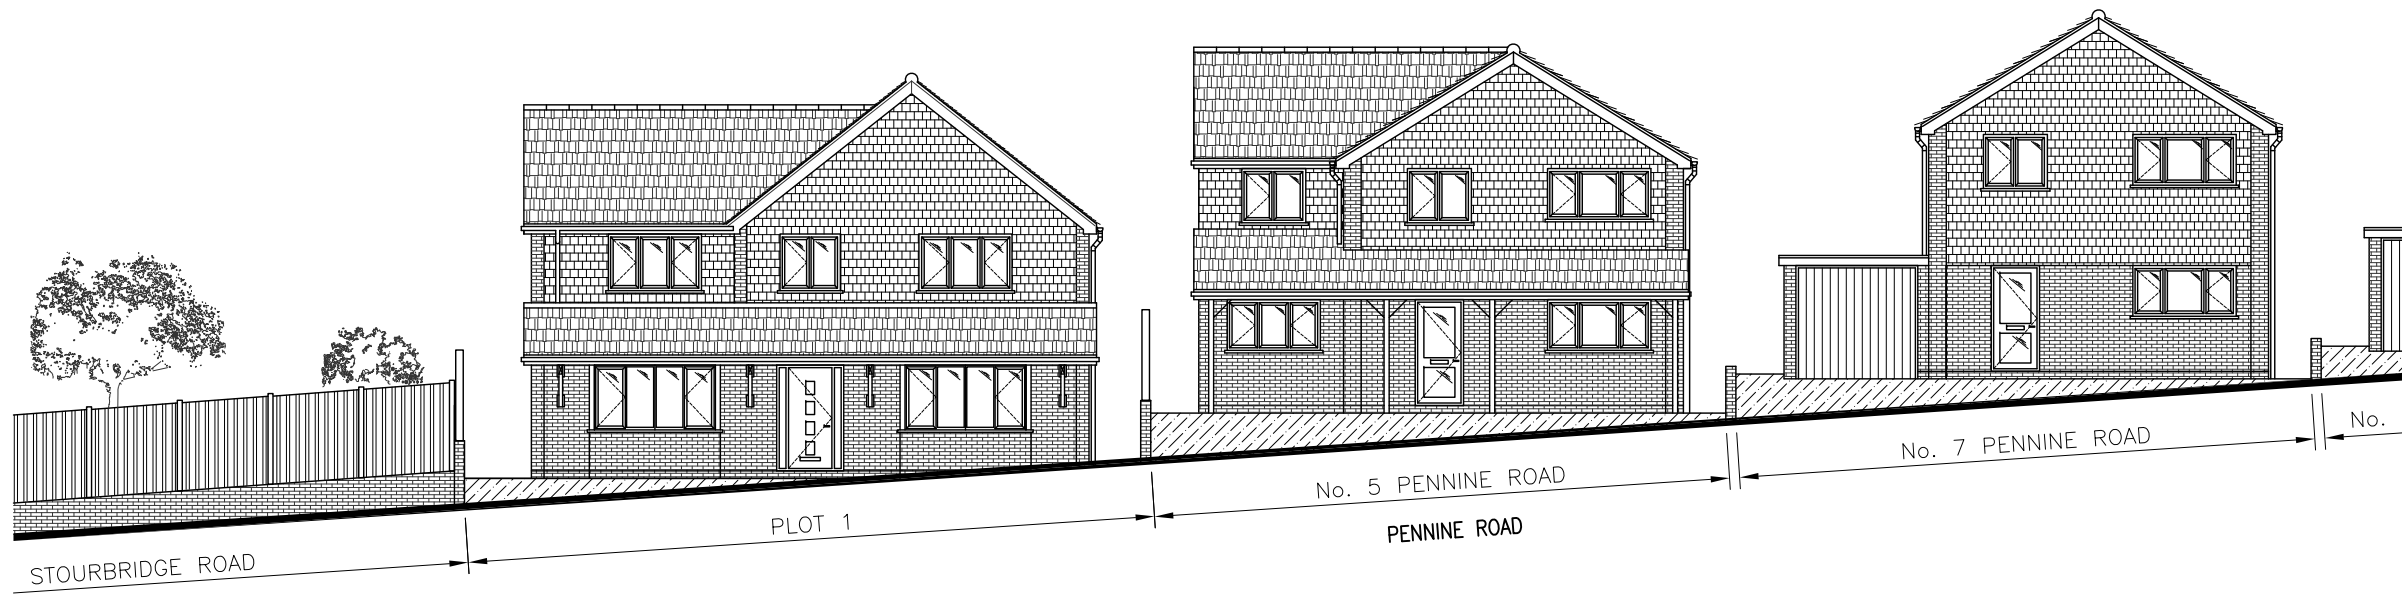

PROPOSED STREET SCENE ELEVATIONS  
(1:150)

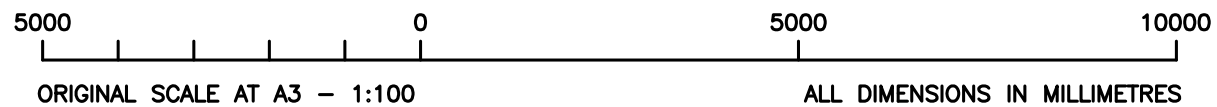

Notes:  
1 ALL DIMENSIONS ARE IN MM UNLESS NOTED OTHERWISE

REV	MODIFICATION	BY	CH	DATE
C	House type Amended	C.J.	P.B.	26.05.2021
B	House type Amended	C.J.	P.B.	19.05.2021
A	Issued for Approval	C.J.	P.B.	30.09.2020

Carl Jenkins  
Mob 07865047278  
Landline 0330 1333078  
Web : carl@whymoveimprove.com



Site Name	Opt.							
LAND BEHIND 182/184 STOURBRIDGE RD	A							
Client Name								
MR. PETER BULLOCK								
Site Address / Contact Details								
LAND TO THE REAR OF 182/184 STOURBRIDGE ROAD BROMSGROVE, WORCESTERSHIRE, B61 0AR								
Drawing Title:	STREET SCENE ELEVATION							
Purpose of issue:	PLANNING							
Drawing Number:	205							
Scale:	As Shown	Drawn:	C.J.	Date:	30.09.2020	Issue:		
Checked:	P.B.	Date:	30.09.2020	Approved:	P.B.	Date:	30.09.2020	C