



DO NOT SCALE DIMENSIONS FROM DRAWING

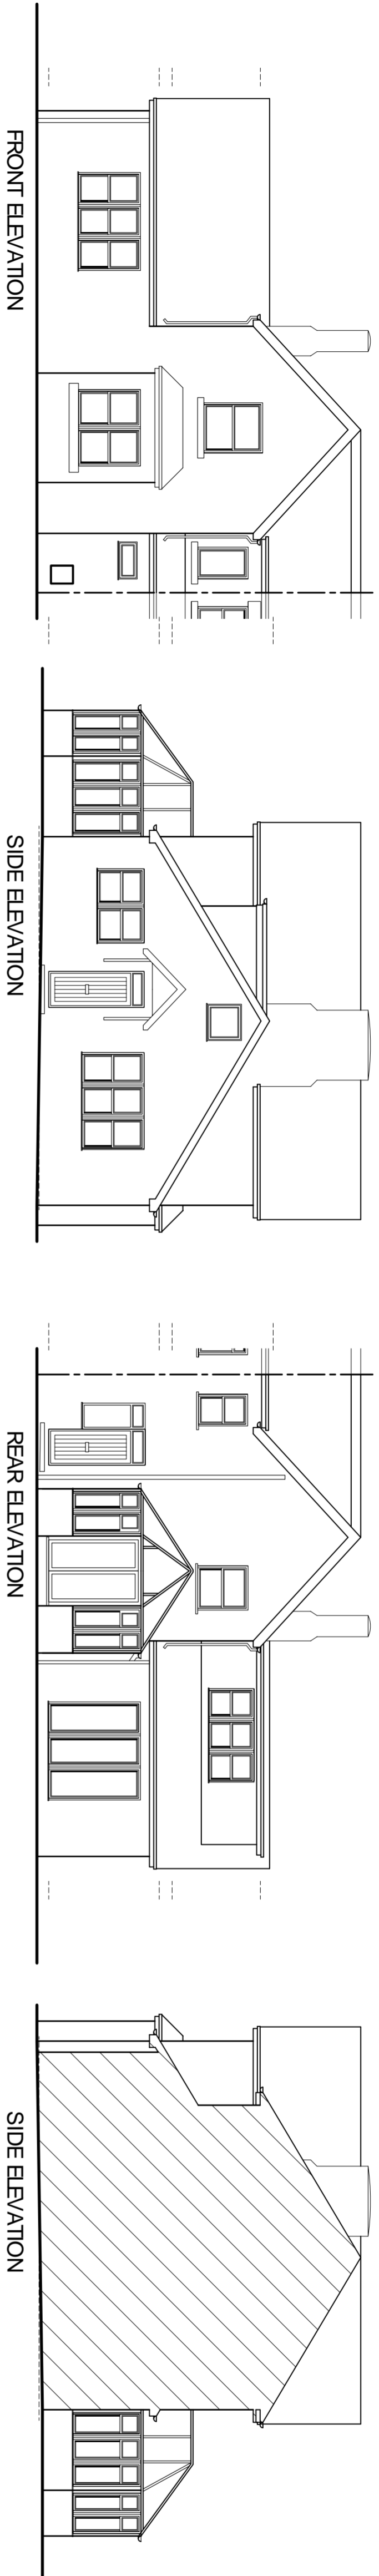

- NOTES:**
1. ALL DIMENSIONS ARE IN MILLIMETERS.
 2. DO NOT SCALE FROM THIS DRAWING.
 3. THIS DRAWING IS TO BE READ IN CONJUNCTION WITH ALL OTHER RELATED DRAWINGS AND DOCUMENTS. THE USER SHOULD CONSULT THE DRAWING SET FOR ALL DIMENSIONS.
 4. TO COMMENCEMENT OF CONSTRUCTION WORKS.
 5. THE ENGINEER/ARCHITECT SHOULD BE CONTACTED IMMEDIATELY IF THE DRAWING IS FOUND TO BE IN CONFLICT WITH ANY OTHER DRAWING OR THAT IT DOES NOT FULLY COMPLY WITH THE DESIGN AND DRAWING PREPARATION DIRECTIVE THAT APPLIES TO THE SITE.

CONFIGURATION
SITE AREA 1738m ²
TOTAL INTERNAL FLOOR AREA 161 m ²

MATERIAL SPECIFICATION
ROOF CLADDING NATURAL GREY SLATE
RIDGE TILE NATURAL GREY CLAY
EXTERNAL WALLS WHITE RENDER
GLAZING DOUBLE GLAZED SAGE SASH UPVC FRAMES
DOORS DOUBLE GLAZED SAGE UPVC FRAMES
FASCIA & EAVES BOARDS SAGE UPVC
RAINFALL GOODS WHITE UPVC

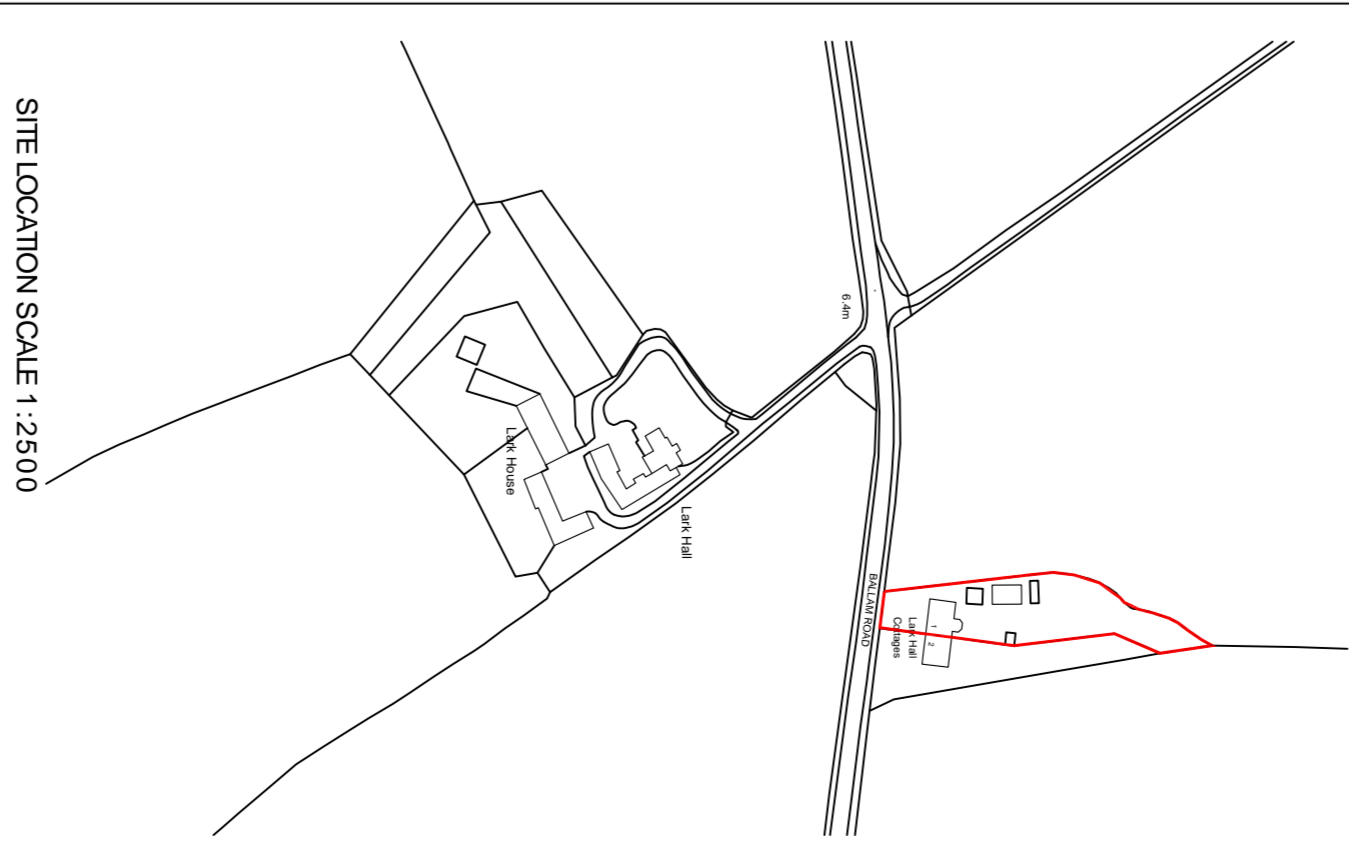

Rev. Amendments By Date

Keystone Design Associates Ltd.

Registered Office
651 Church Street
L1 3BQ
Tel: 01232 752900
Fax: 01232 752901
Email: info@keystonedesign.co.uk

PROJECT ADDRESS
2 LARKHILL COTTAGES
BALLAM ROAD, LITHAM

PROJECT TITLE
REAR EXTENSION

DRAWING TITLE
EXISTING ELEVATIONS & FLOOR PLANS

Client MR GRANSTON	Scales 1:50/100@A1
Drawn JH	Checked
Date 03/02/21	Revision
DRAWING No. A021/017/S/01	

THIS DRAWING & CONTENTS ARE THE PROPERTY OF KEYSTONE DESIGN ASSOCIATES LTD. UNLESS OTHERWISE STATED. NO PART OF THIS DRAWING OR ITS CONTENTS MAY BE REPRODUCED OR TRANSMITTED IN ANY FORM OR BY ANY MEANS WITHOUT THE WRITTEN PERMISSION OF KEYSTONE DESIGN ASSOCIATES LTD.

H:\Documents\Drawings\2021\Larkhill Cottages 2

