
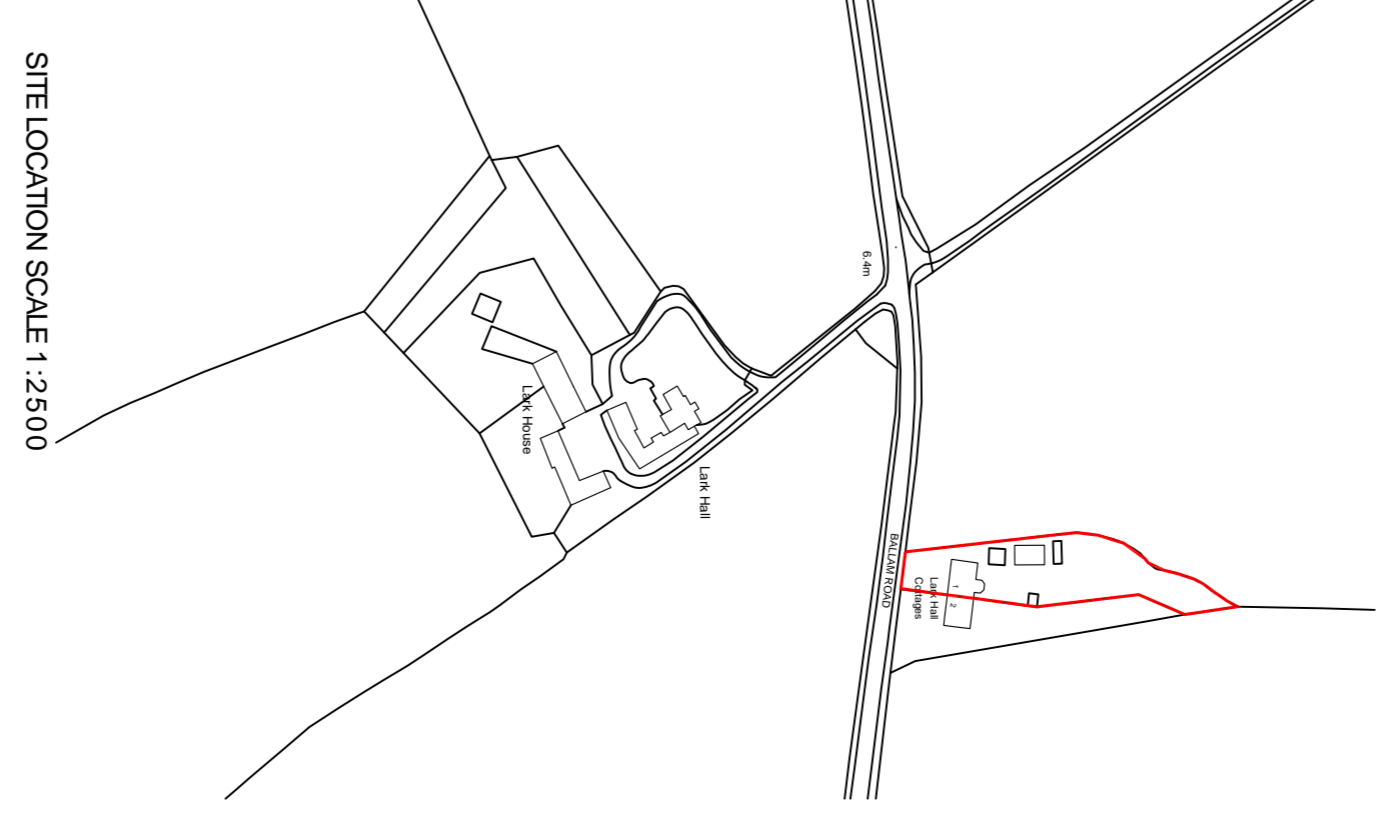
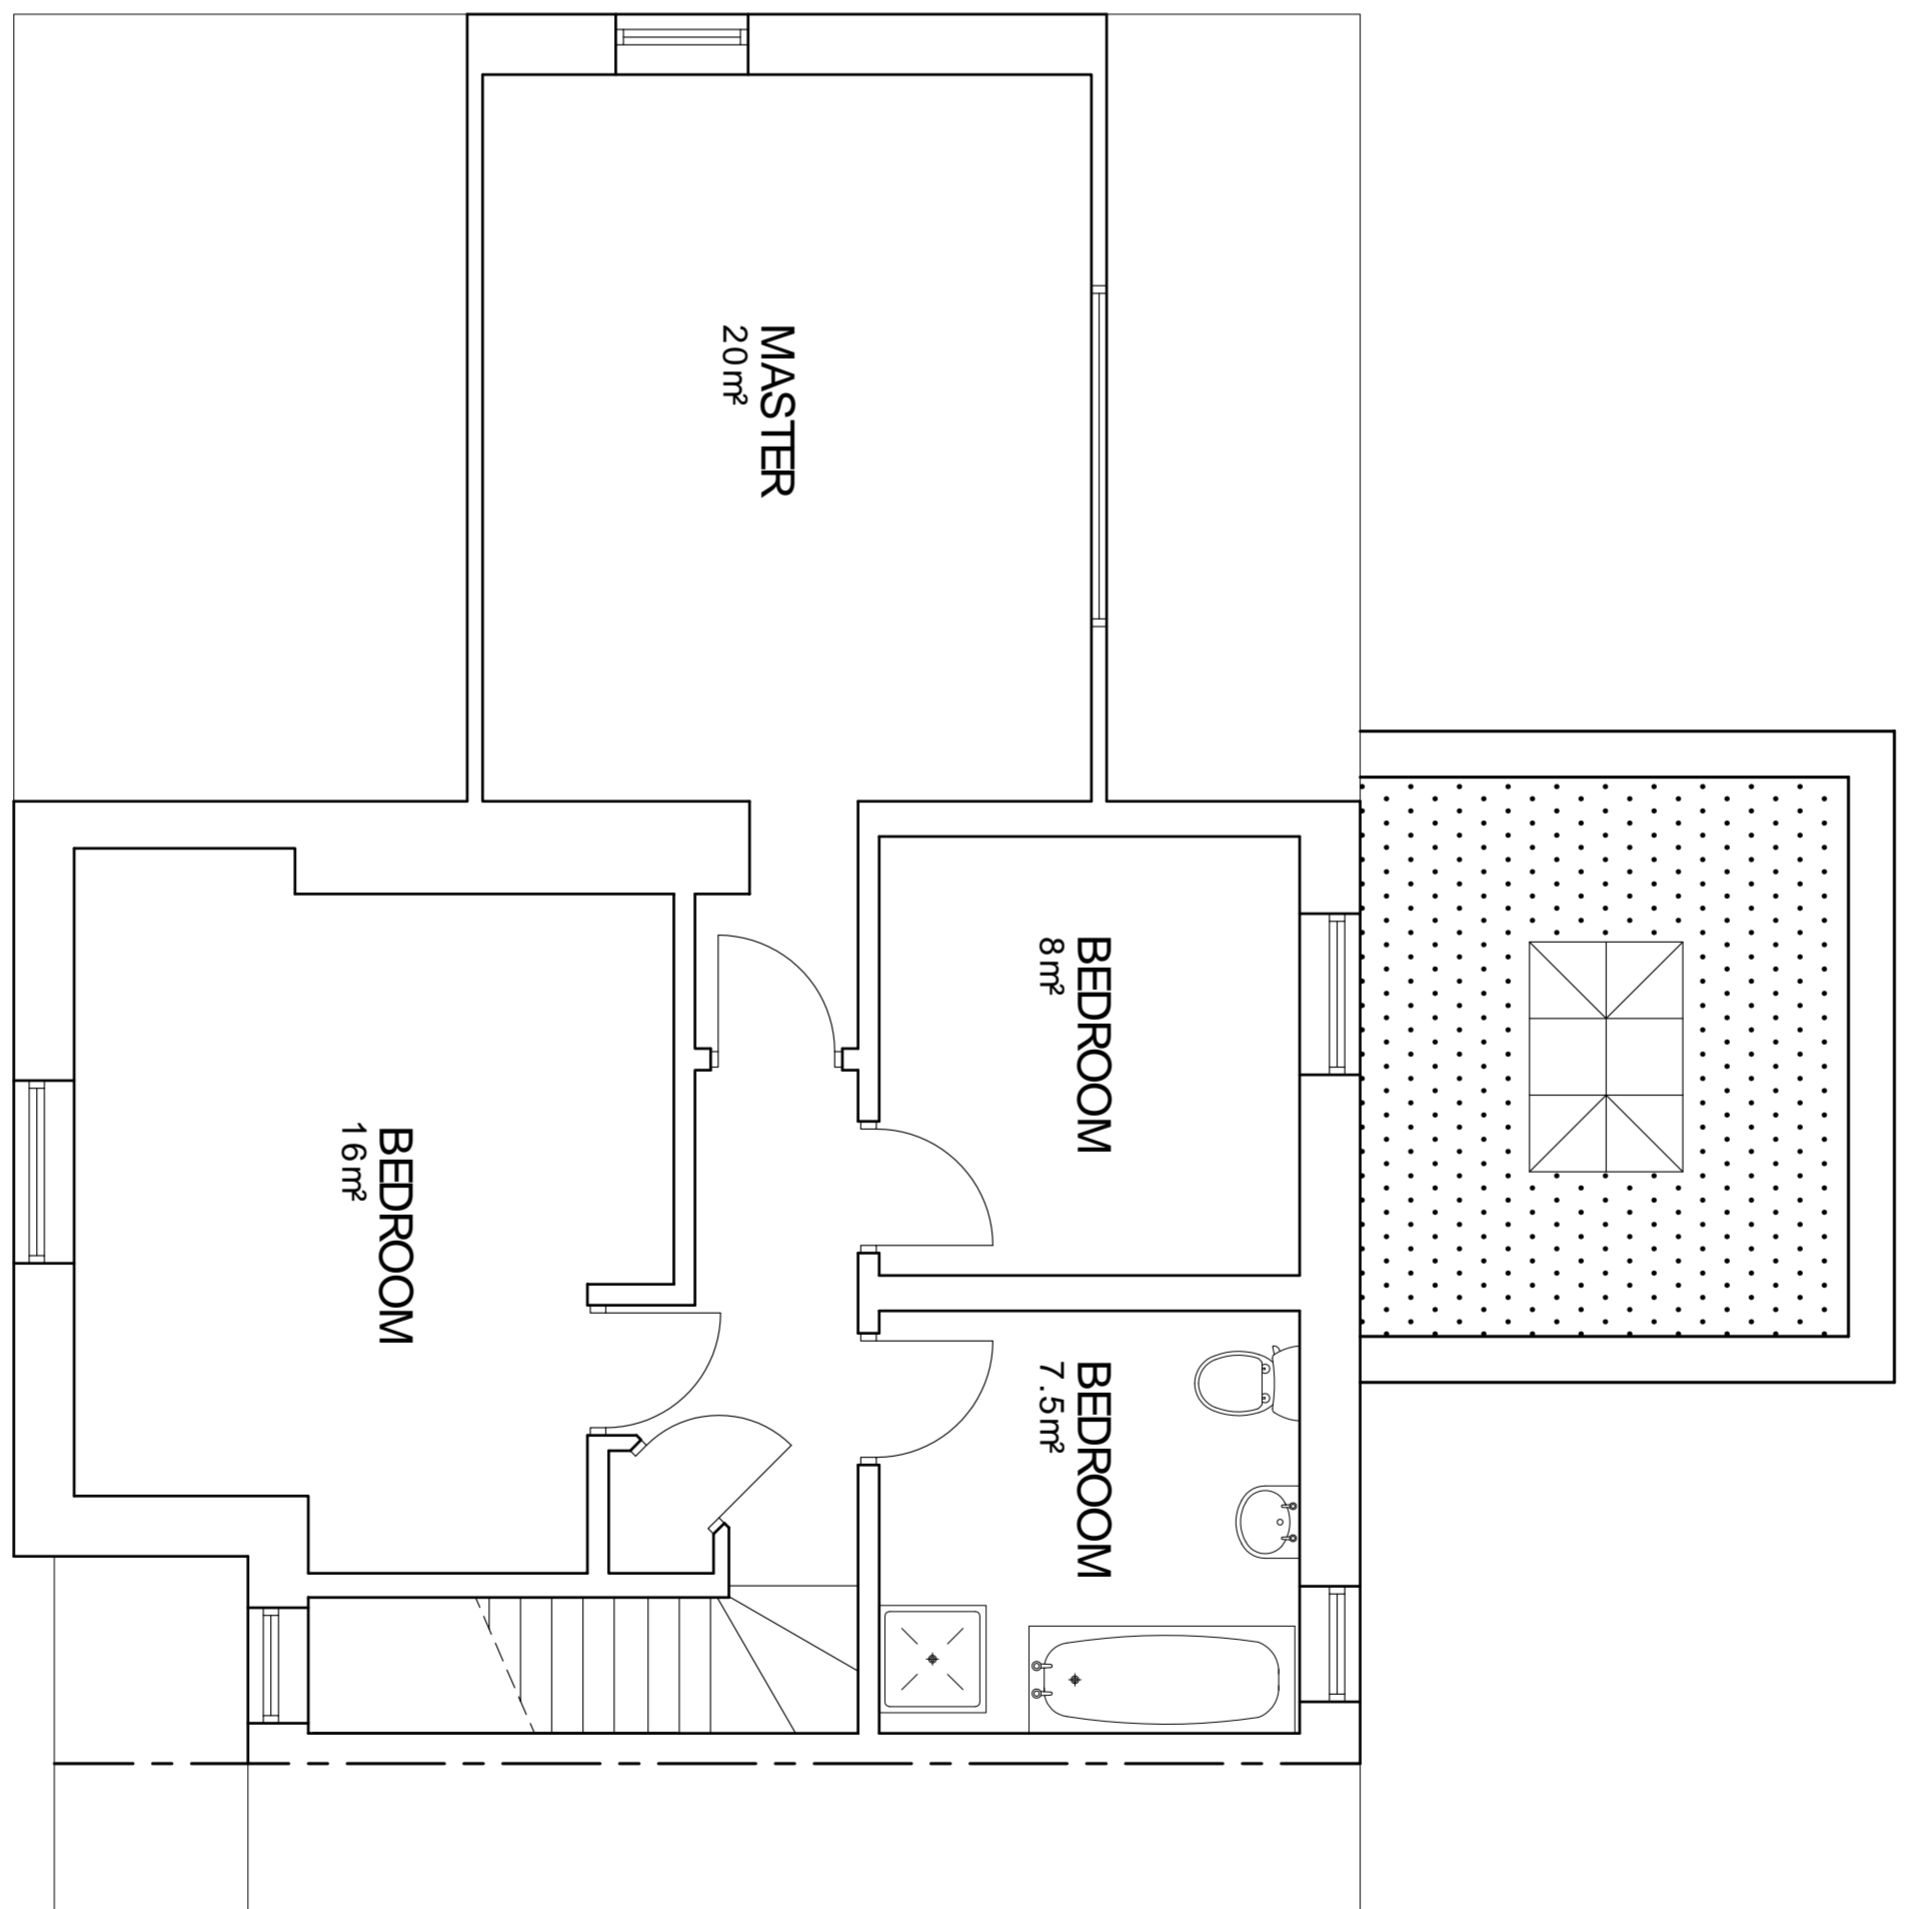


DO NOT SCALE DIMENSIONS FROM DRAWING

**NOTES**

1. ALL DIMENSIONS ARE IN MILLIMETERS.
2. THIS DRAWING IS TO BE READ IN CONJUNCTION WITH ALL OTHER RELATED DRAWINGS AND DOCUMENTS. THE USER SHOULD CONSULT THE DRAWING ISSUE REGISTER FOR DETAILS, AND VERIFY ALL DIMENSIONS ON SITE PRIOR TO COMMENCEMENT OF CONSTRUCTION WORKS.
3. THE ENGINEER/ARCHITECT SHOULD BE CONTACTED IMMEDIATELY IF THE ASSUMPTIONS USED IN THE DESIGN AND DRAWING PREPARATION DIFFER TO THAT FOUND ON SITE.

<b>CONFIGURATION</b>
SITE AREA 1738m <sup>2</sup>
TOTAL INTERNAL FLOOR AREA 161m <sup>2</sup>

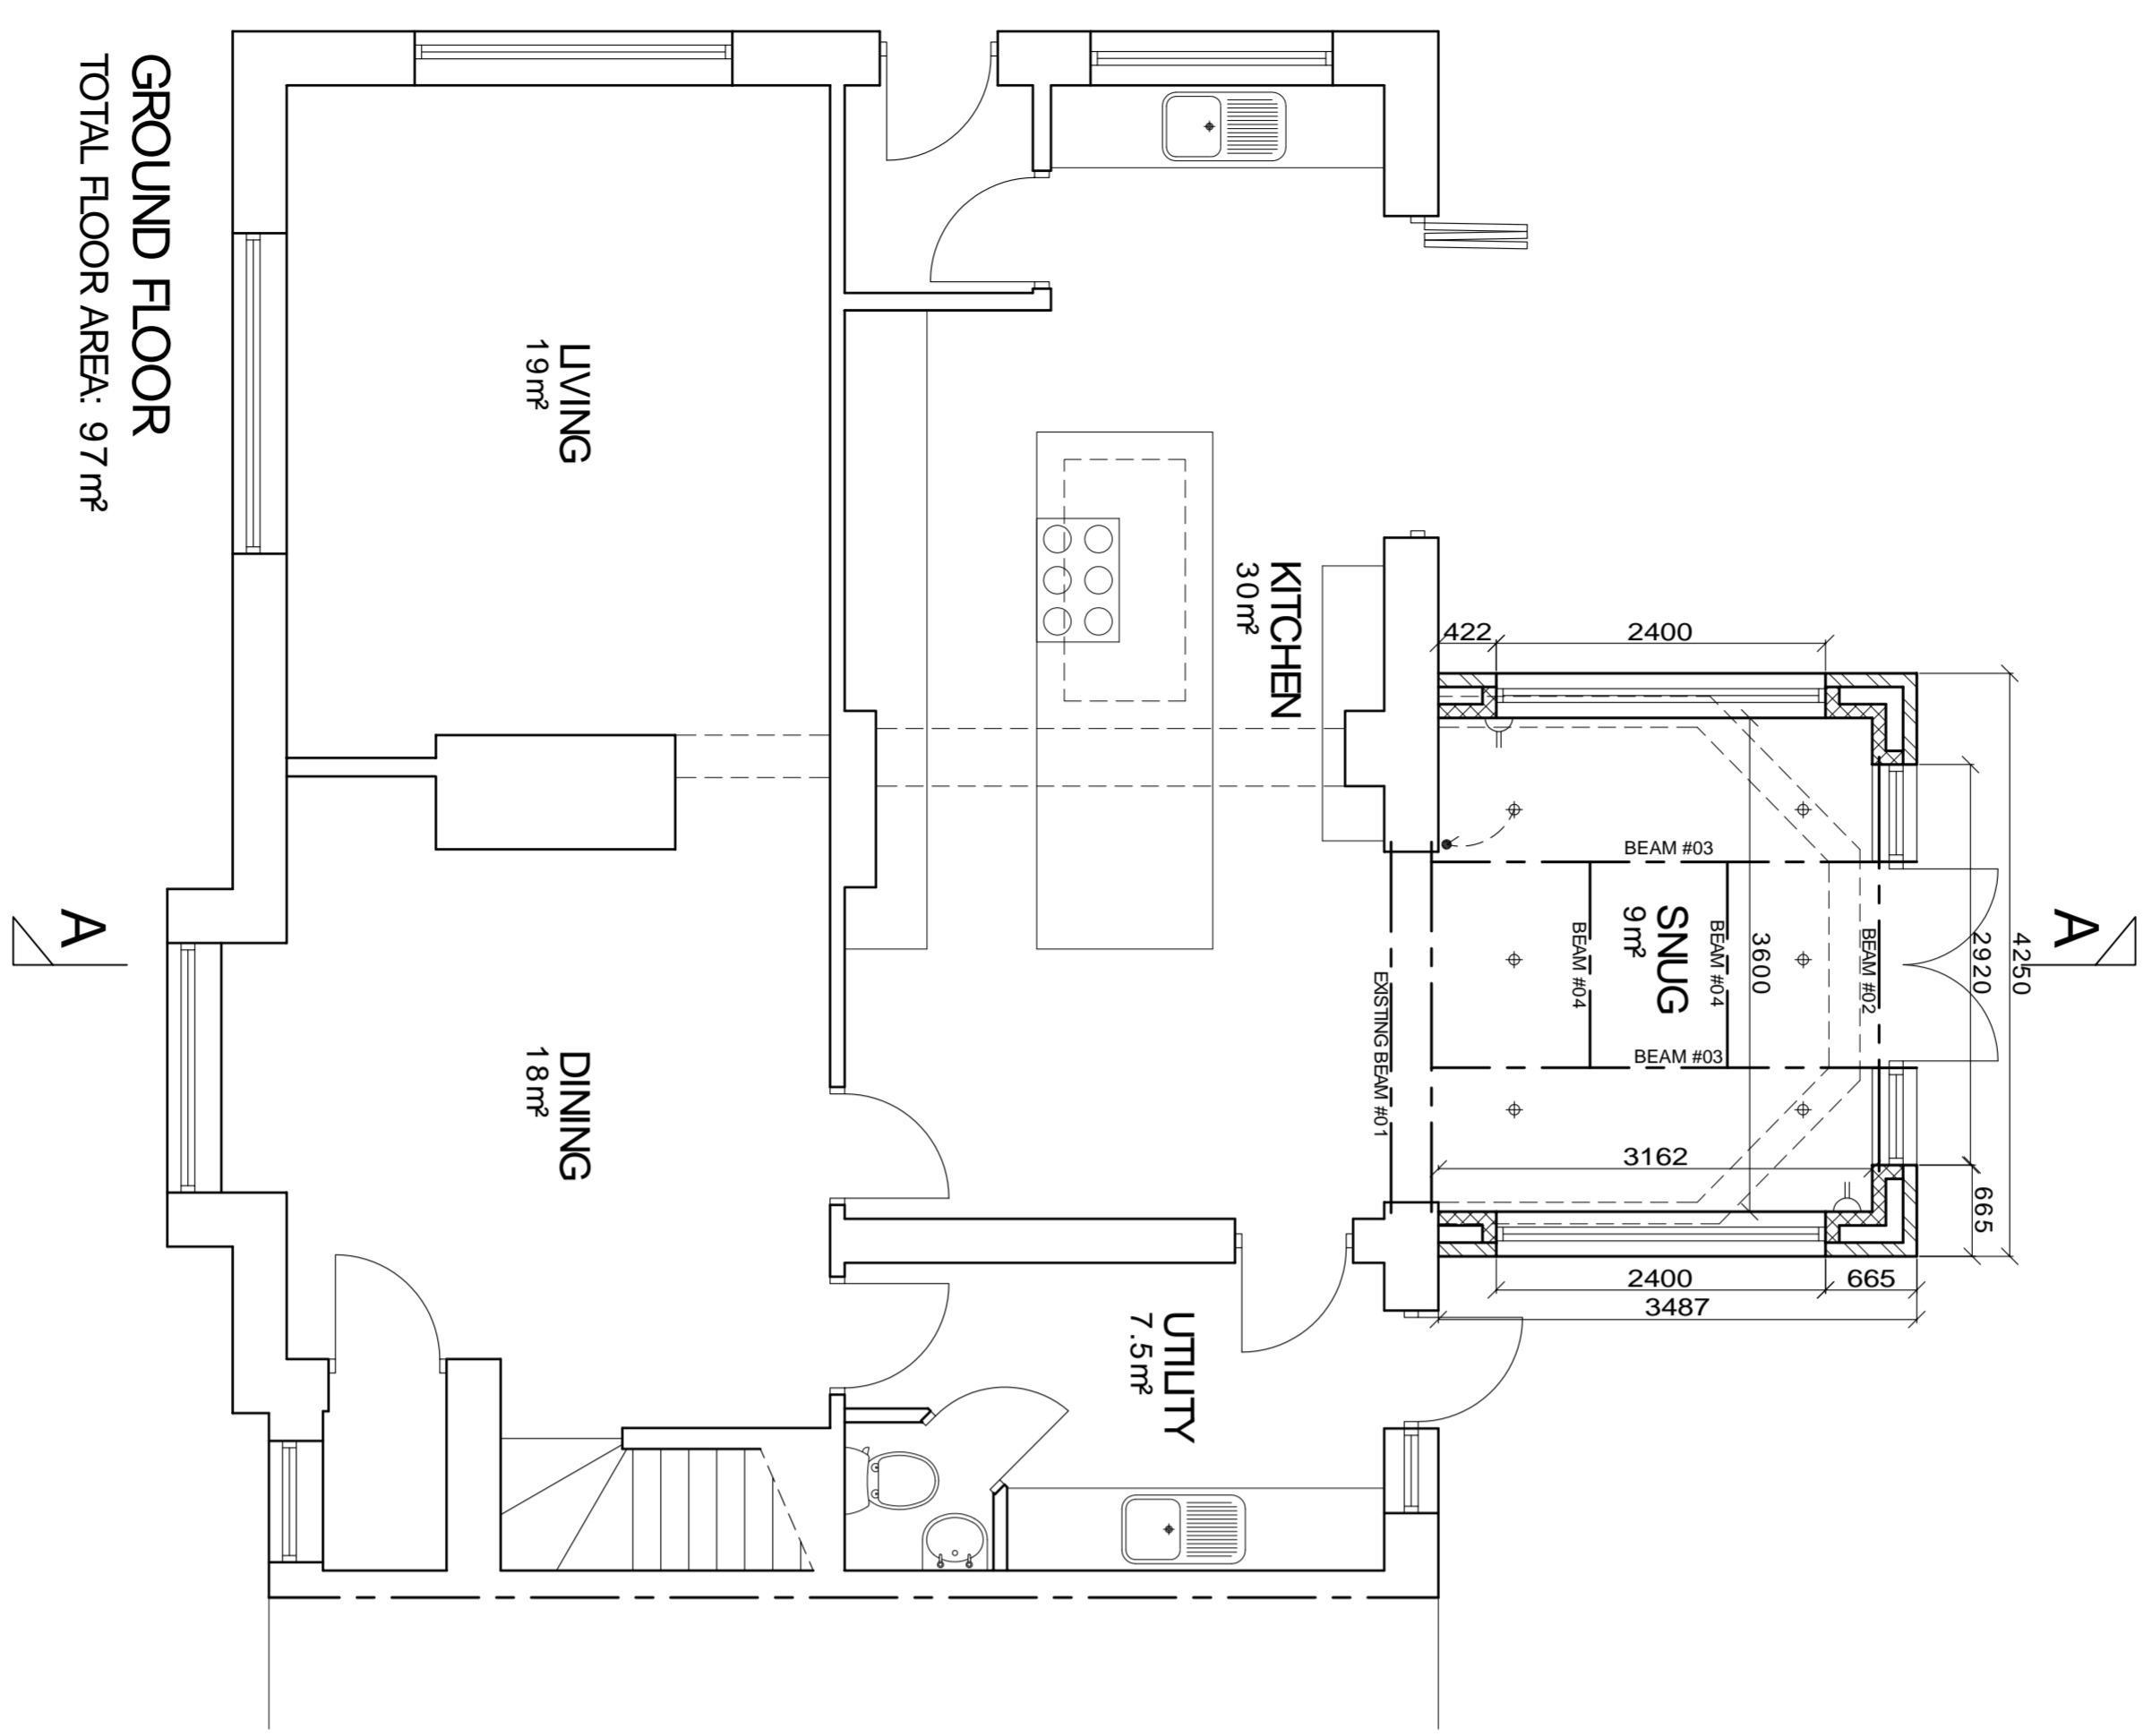

Rev.	Amendments	Date	By
A	Amendments to Proposed Windows	29/03/21	JG

**Keystone Design Associates Ltd.**  
 Registered Office  
 29, Gwent Street  
 Bishops Cleeve  
 Gloucestershire  
 GL18 3JG  
 Tel. No. 01753 648040  
 Fax No. 01753 648041  
 Email : info@keystonedesign.co.uk

**PROJECT ADDRESS**  
 2 LARKHILL COTTAGES  
 BALLAW ROAD, LYTHAM

**PROJECT TITLE**  
 REAR EXTENSION

**DRAWING TITLE**  
 PROPOSED FLOOR PLANS

<b>Client</b>	MR GRAYSTON	<b>Scales</b>	1:50 @A1
<b>Drawn</b>	JG	<b>Checked</b>	JG
<b>DATE</b>	08/02/21	<b>DATE</b>	08/02/21
<b>DRAWING No.</b>	A021/017/P/02	<b>Revision</b>	A

THIS DRAWING & COMMENTS ARE THE PROPERTY OF KEYSTONE DESIGN ASSOCIATES LTD. UNLESS OTHERWISE STATED. IT IS NOT TO BE REPRODUCED OR TRANSMITTED IN ANY FORM OR BY ANY MEANS, ELECTRONIC OR MECHANICAL, INCLUDING PHOTOCOPYING, RECORDING, OR BY ANY INFORMATION STORAGE AND RETRIEVAL SYSTEM, WITHOUT THE WRITTEN PERMISSION OF KEYSTONE DESIGN ASSOCIATES LTD. UNLESS OTHERWISE STATED. THIS DRAWING IS THE PROPERTY OF KEYSTONE DESIGN ASSOCIATES LTD. UNLESS OTHERWISE STATED. IT IS NOT TO BE REPRODUCED OR TRANSMITTED IN ANY FORM OR BY ANY MEANS, ELECTRONIC OR MECHANICAL, INCLUDING PHOTOCOPYING, RECORDING, OR BY ANY INFORMATION STORAGE AND RETRIEVAL SYSTEM, WITHOUT THE WRITTEN PERMISSION OF KEYSTONE DESIGN ASSOCIATES LTD. UNLESS OTHERWISE STATED.



