



Front Elevation (S)  
Scale: 1:100  
metres

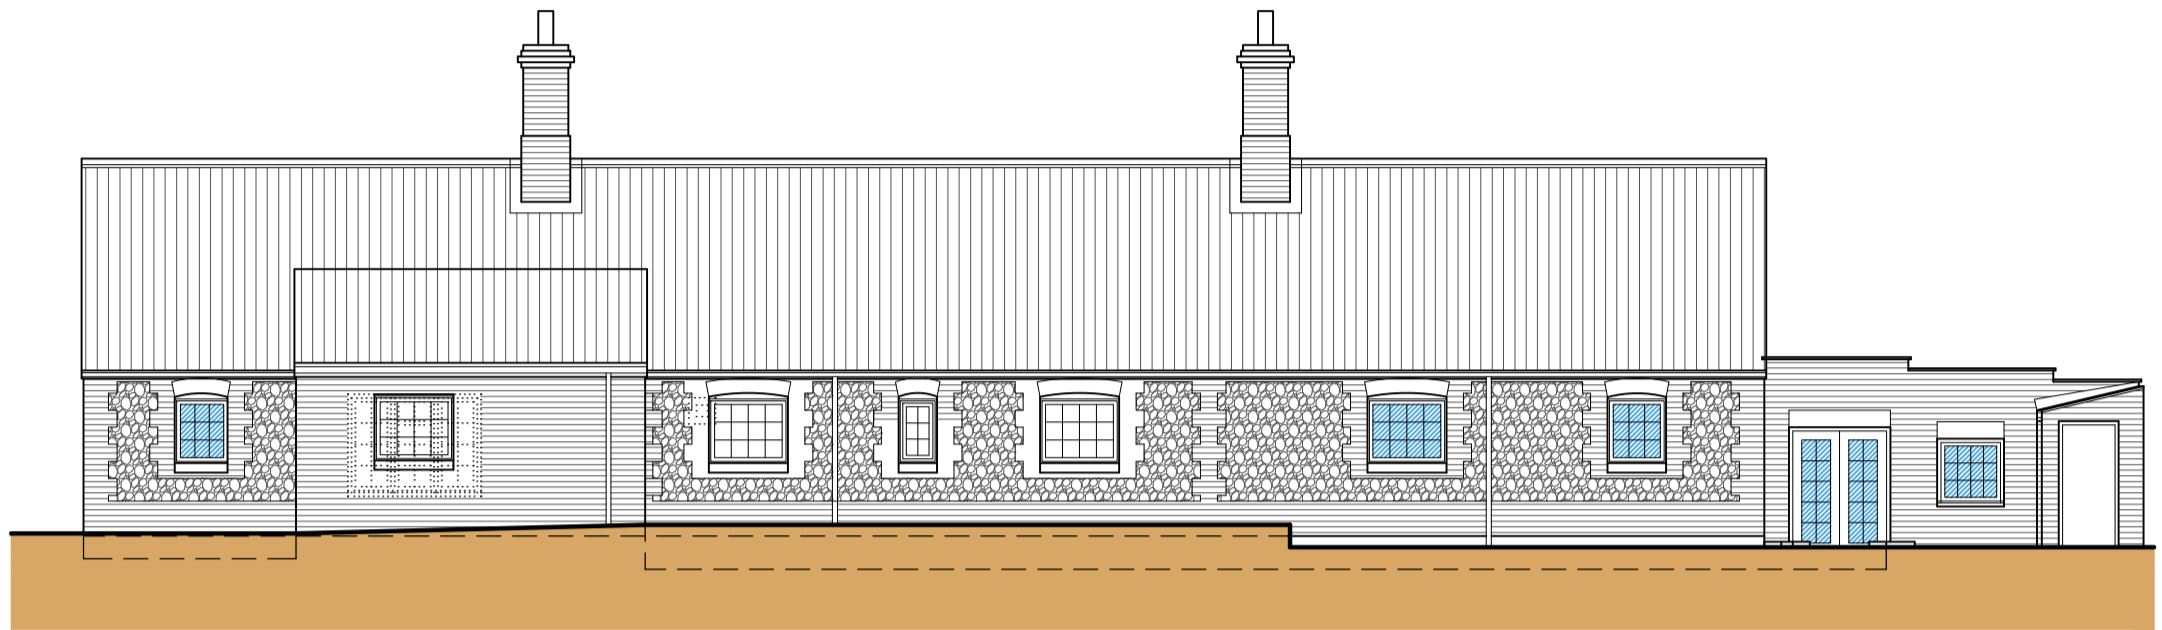


Side Elevation (E)  
Scale: 1:100  
metres




Rear Elevation (N)  
Scale: 1:100  
metres

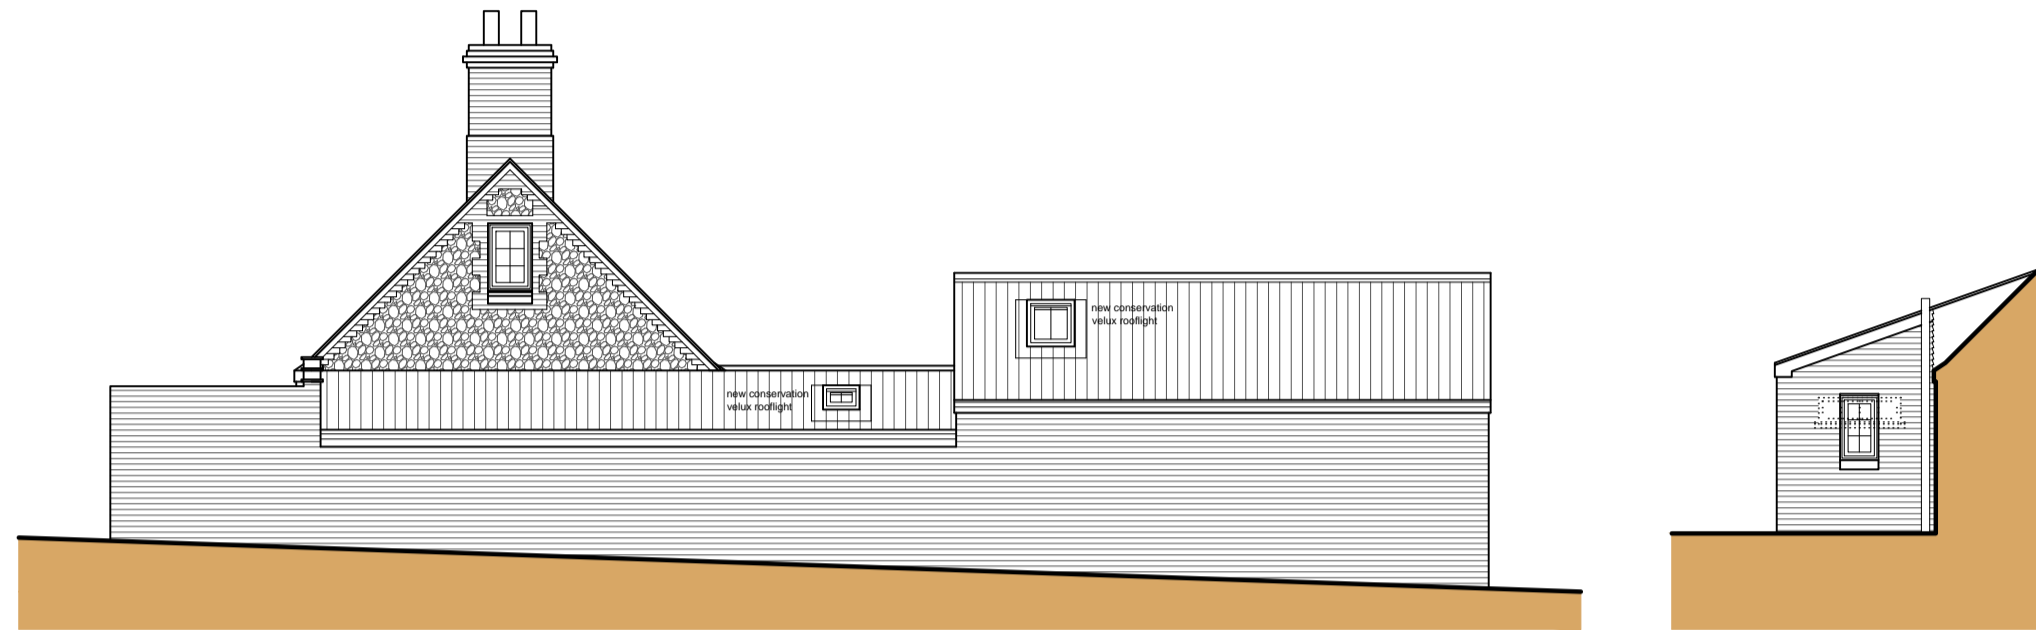

Side Elevation (W)  
Scale: 1:100  
metres

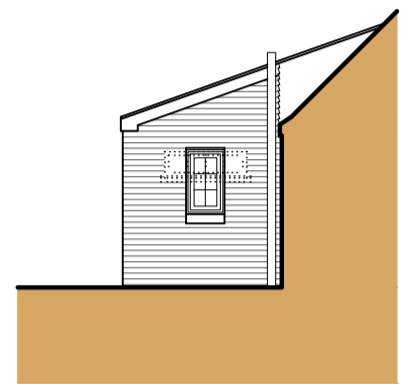


Side Elevation (W)  
Scale: 1:100

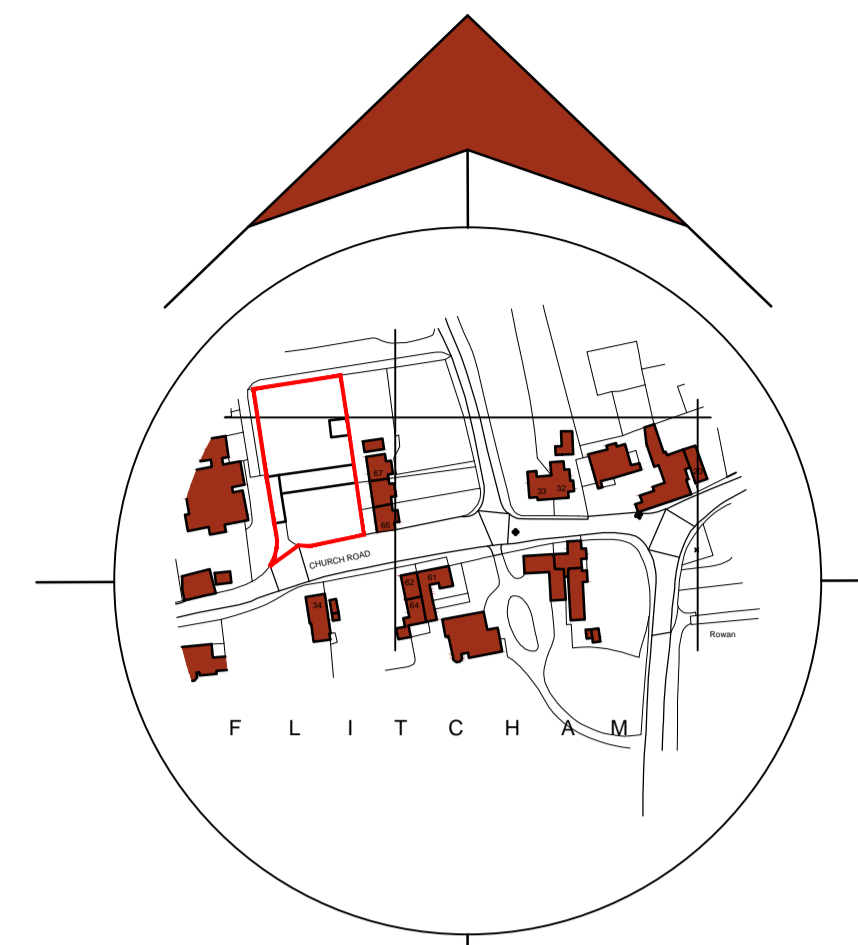


Location Plan  
Scale: 1:2500  
metres

- General Notes**
- All dimensions are shown in 'mm' unless otherwise stated.
  - The contractor, sub-contractors and suppliers must verify all dimensions on site prior to the commencement of any work.
  - This drawing is to be read in conjunction with all relevant engineers and specialist sub-contractors drawings and specifications.
  - Any discrepancies are to be brought to the designers attention.

- KEY**
- Indicates surveyed buildings
  - Indicates un-surveyed buildings taken from OS map
  - Indicates pantiles
  - Indicates existing carr stone
  - Indicates existing brickwork
  - Indicates existing joinery
  - Indicates proposed joinery to match existing timber joinery
  - Indicates existing walls
  - Indicates new/disturbed masonry to be made good and match existing

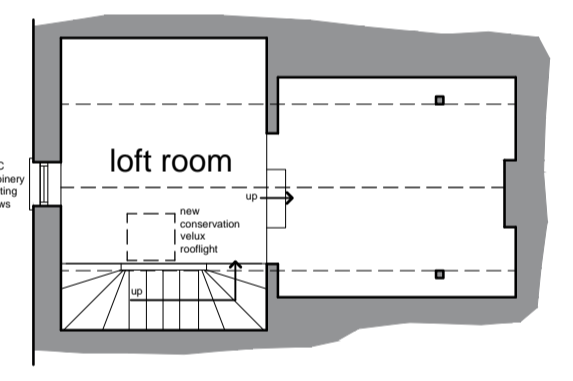

Loft Room  
Scale: 1:100  
metres

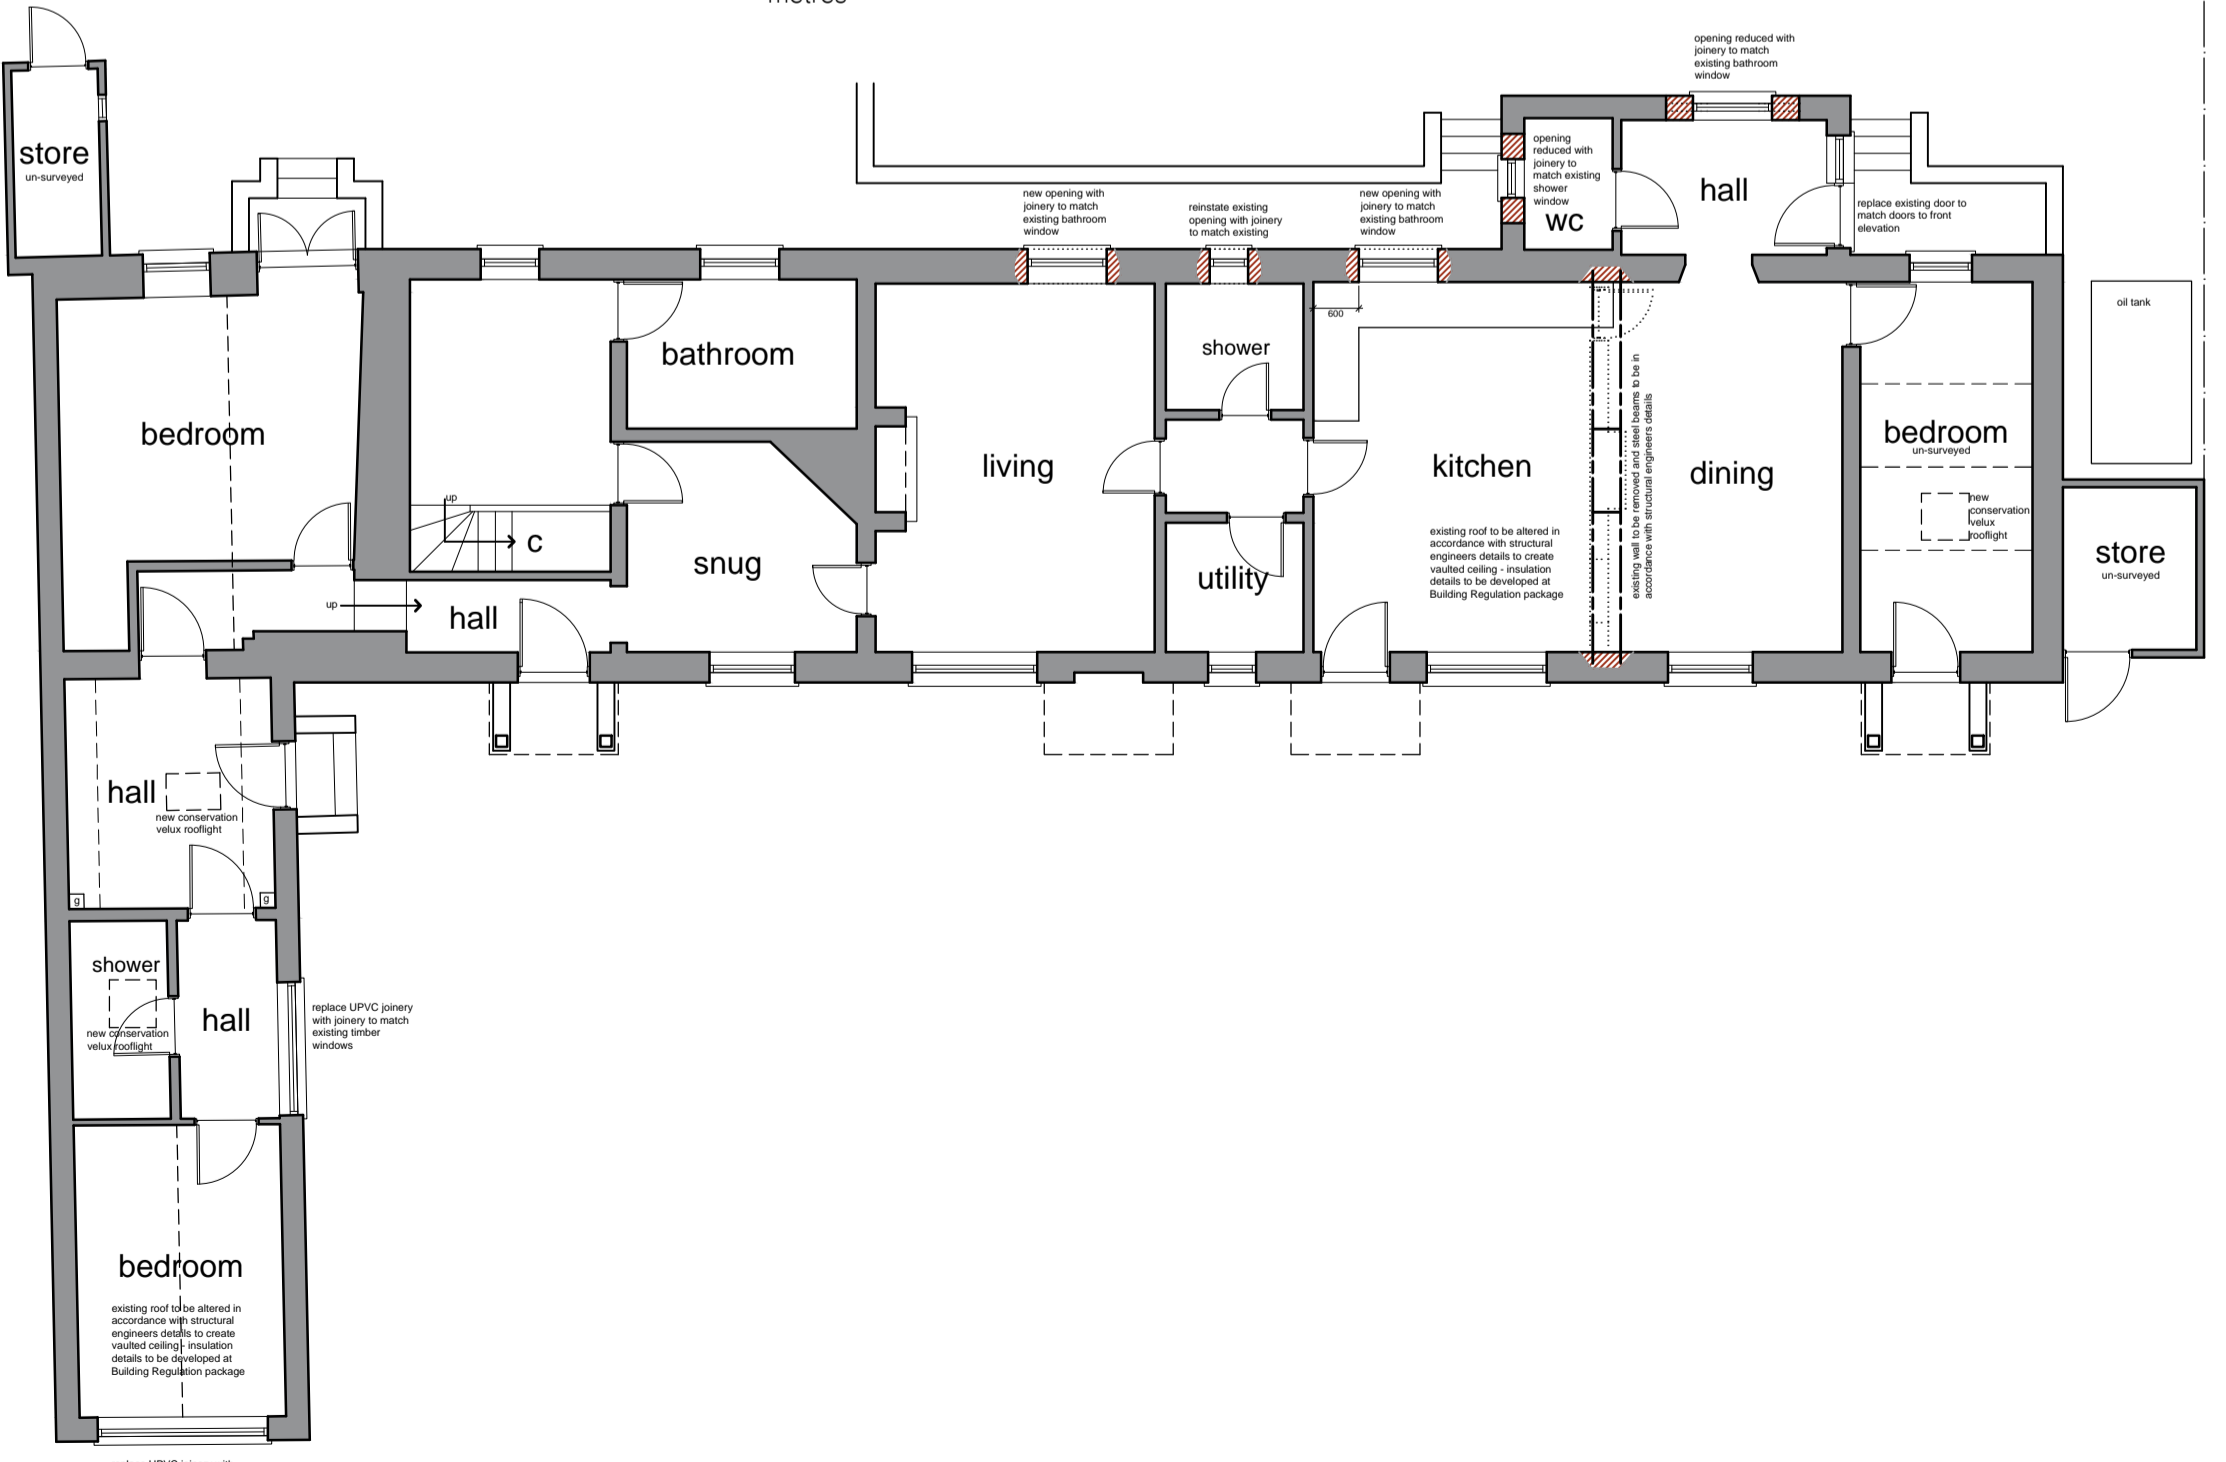

First Floor Plan  
Scale: 1:100  
metres



Ground Floor Plan  
Scale: 1:100  
metres



Site Plan  
Scale: 1:200  
metres

Revisions


Status  
**FOR COMMENT**

**SWANN EDWARDS**  
ARCHITECTURE

Swann Edwards Architecture Limited, Swann Edwards Architecture, Black Barn, Fen Road, Guyhirn, Wisbech, Cambs. PE13 4AA  
t 01945 450604 e info@swannedwards.co.uk w www.swannedwards.co.uk

Job Title	Date	Drawn by
Proposed Alterations Long Cottage, Church Road Fitcham, Norfolk	April 2021	JB
Drawing Title	Job No.	Sheet Size
Planning Drawing	SE-1609	A1
	Dwg No.	Revision
	PP1000	