







2 Existing Rear Elevation
1:100

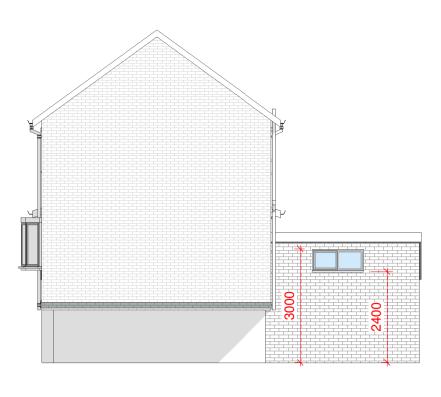


3 Existing Right Side Elevation
1:100

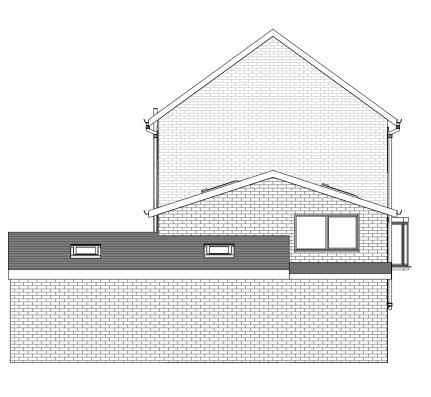

4 Existing Left Side Elevation
1:100



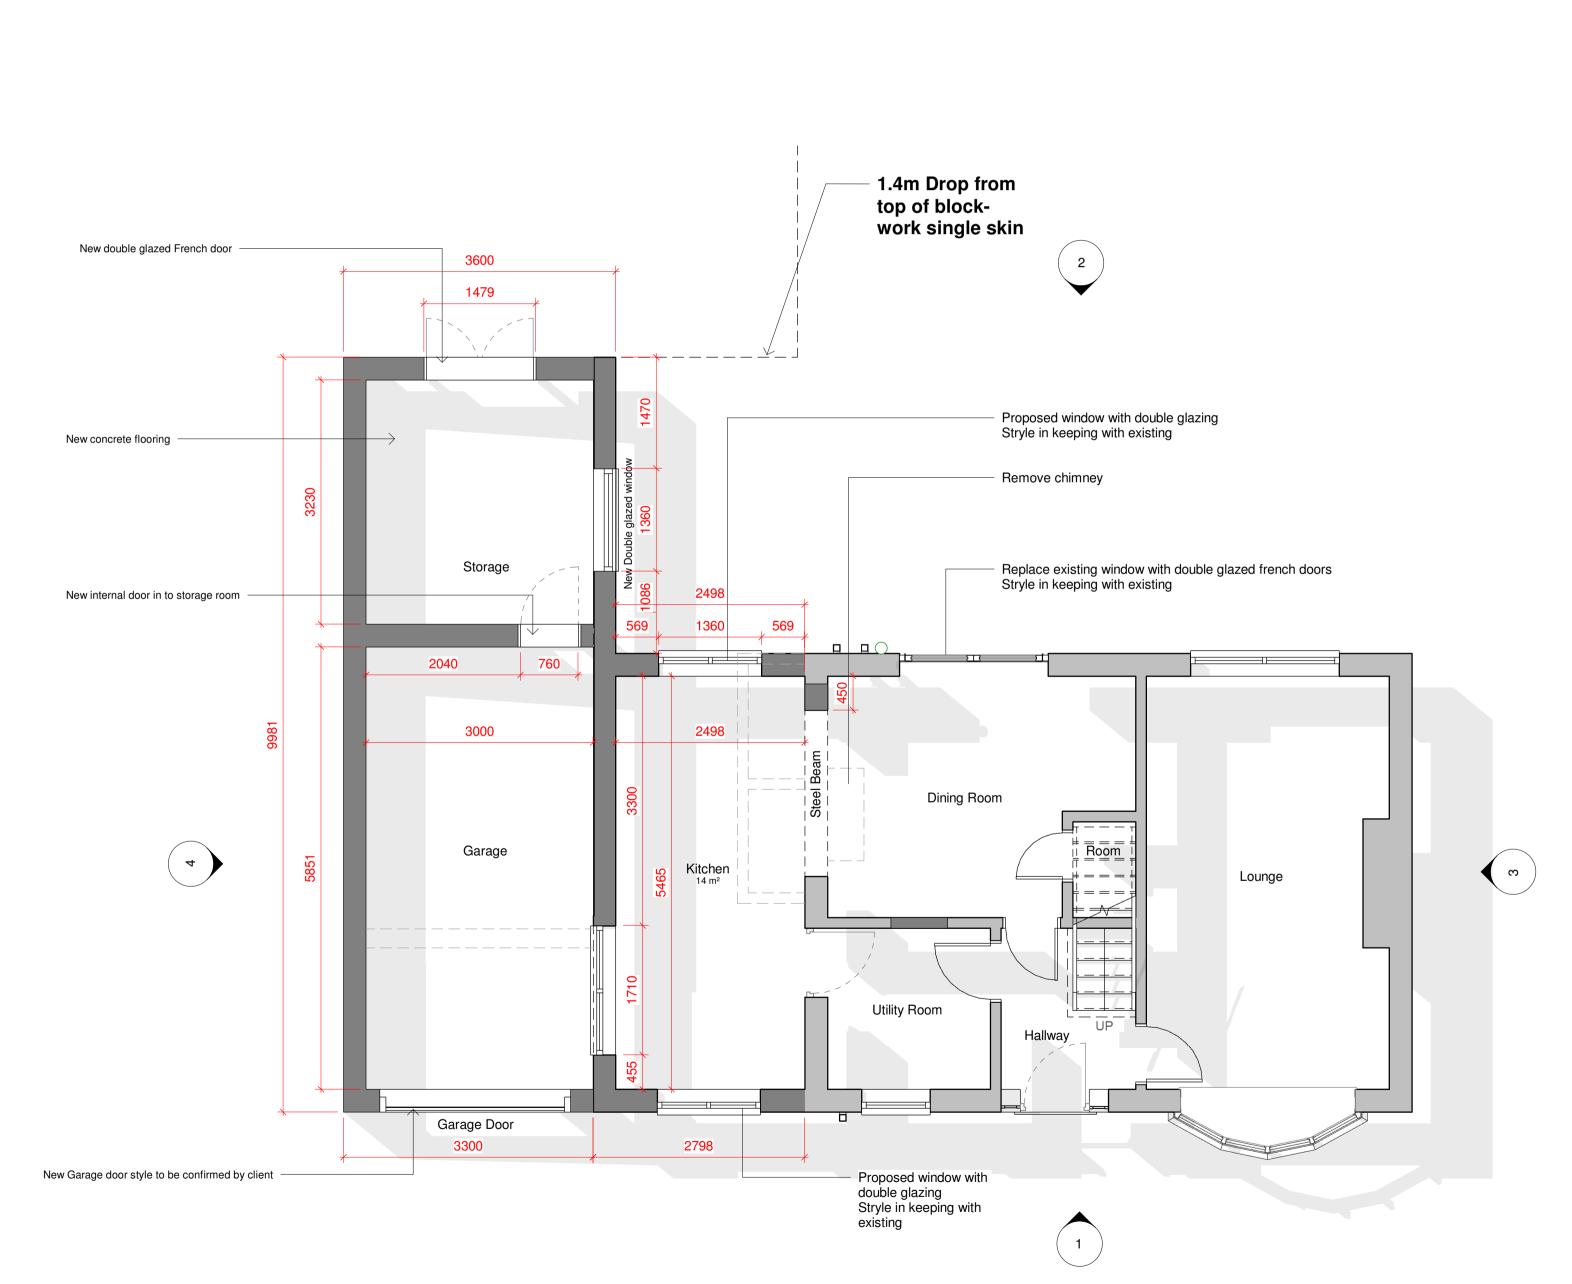

Velux window 780 x 980mm Velux window 780 x 980mm Lean to roof tiles to match existing roof tiles -Velux window 780 x 980mm Rubber flat roof EPDM Velux window 780 x 980mm

Architectural Services

Email – dansarchitecture.com

Existing Ground Floor Plan

Rev Details:

Notes:

1:50

Tel: 07886986196

Dans Architecture Service - Nottingham, NG5

email: dans304@hotmail.co.uk & dansarchitecture@hotmail.com

Phil Phil Project Address 8 Myrtle Road, Nottingham NG4 1RE

Client

Existing Roof Plan

1:50

Drawing No. 2045 Phil - 02. Drawing Title:

Proposed Information

Project Title: Side extension & Rear

DRAWING FOR PLANNING ONLY

Scale at A1 As Shown

Date:

30.03.21

Drawn By DB Revision

Initial Issue

© Copyright. This drawing is copyright of Dans Architectural Services and shall not be loaned, copied or disclosed to any third party without prior written consent of Dans Architectural Services.