

Project name
Dairy Cottage, Steel


Date	Drawn by	Scale
April 2021	KLD	1:100@A1

Job no	Drawing no	Rev
1330	P5	

For
 Caroline and Kevin Cook


Drawing title
Proposed stabling and garage/utility

Discrepancies, ambiguities and/or omissions between this drawing and information given elsewhere must be reported to the architect before proceeding.
 This drawing is copyright.
 Dimensions must be checked on site.
 Do not scale off dimensions from this drawing.

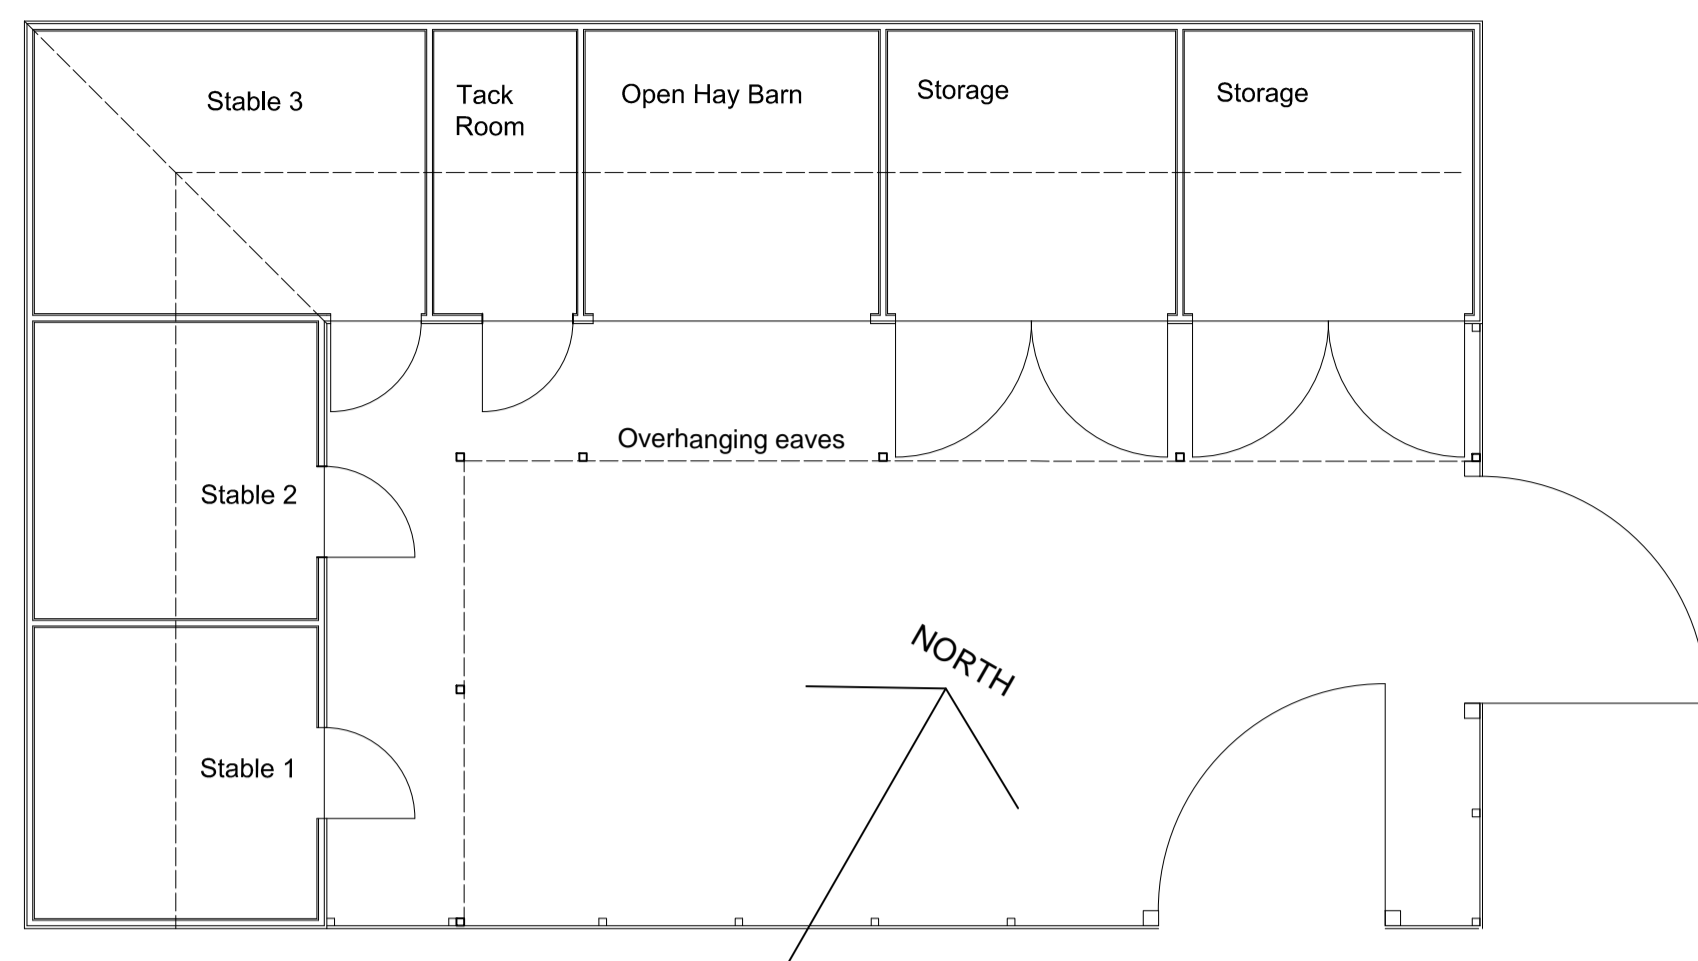


PLAN OF NEW STABLING


General specification for new stabling.
 Base: brickwork plinth to new slab level
 Larch Kit stabling supplied by National Stables in The Cheltenham Gold Range.
 Walls: stained timber cladding.
 Roof: green corrugated roofing with translucent panels to stables.

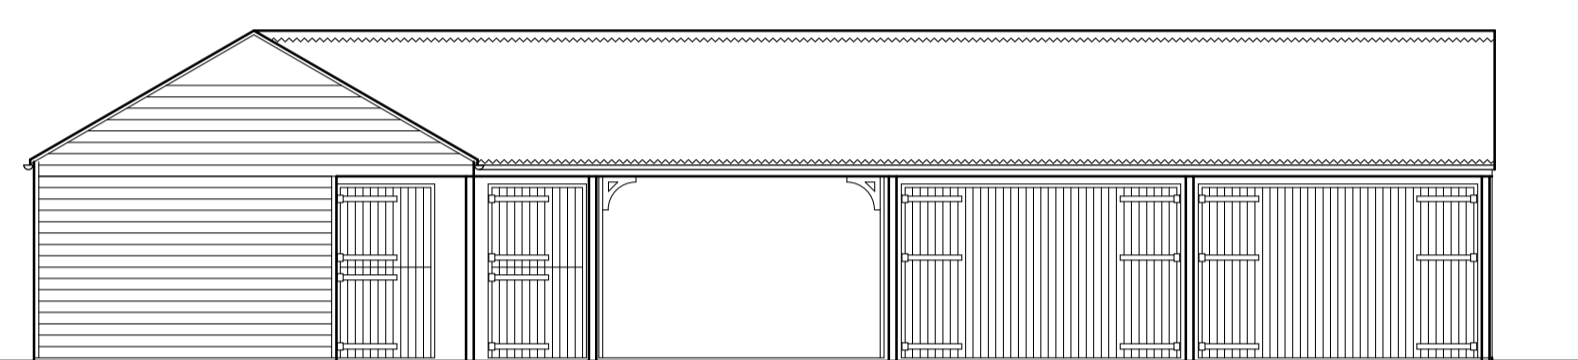


SOUTH EAST ELEVATION

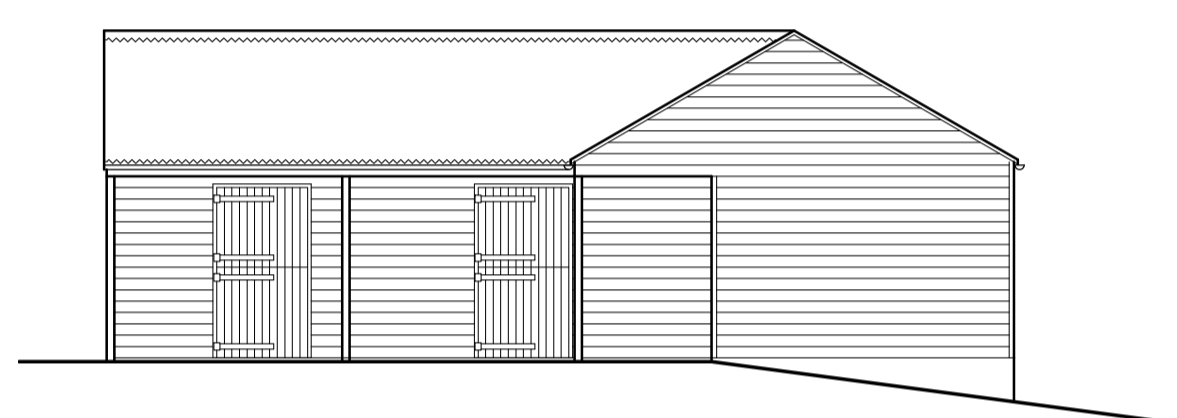


NORTH EAST ELEVATION

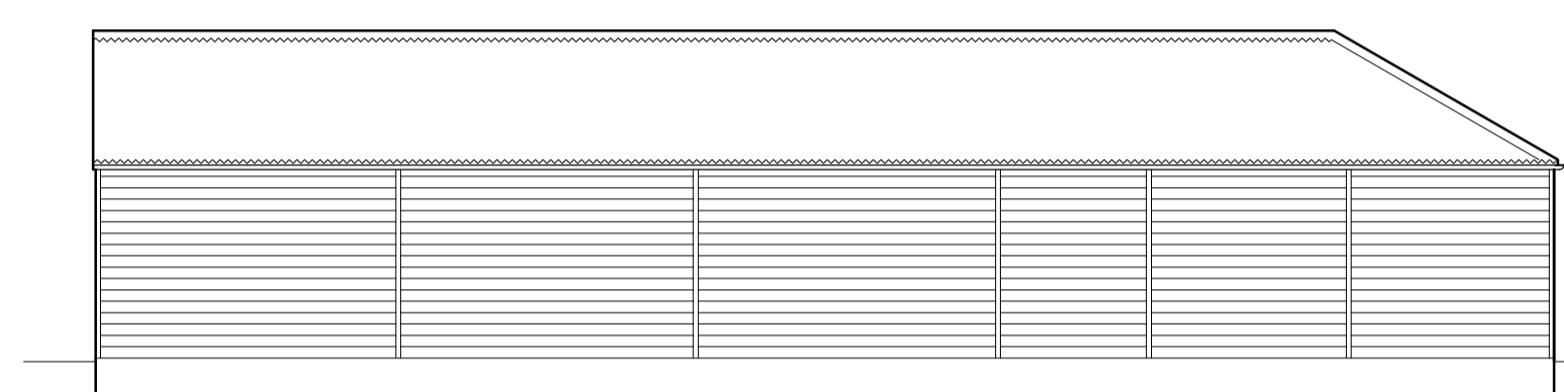

NORTH WEST ELEVATION

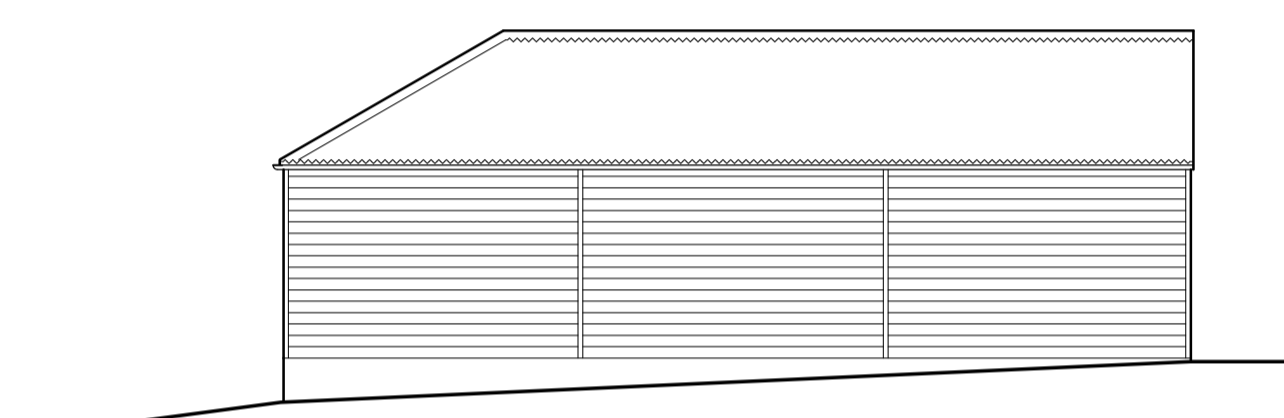


SOUTH WEST ELEVATION

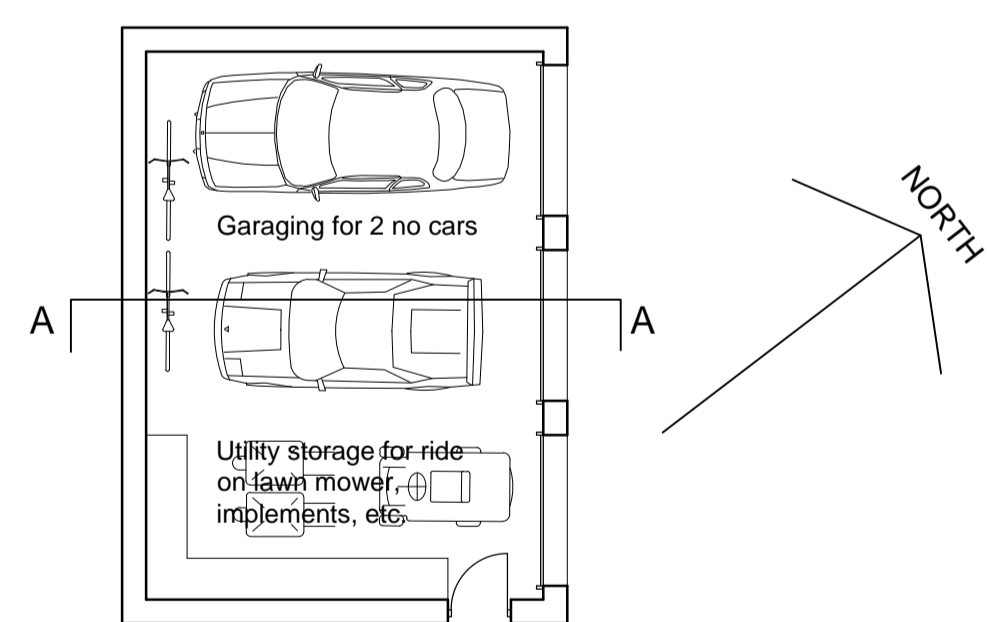


PLAN OF NEW GARAGE AND UTILITY STORE


General specification for new garage and utility store.
 Walls: Natural random rubble brought to courses, with dressed stone features to quoins, piers and hemmel arches.
 Roof: Natural slates.
 Rainwater goods: Cast iron.
 Personnel door: Timber frame with framed/ledged/braced batten door.
 Garage doors: insulated roll up panelled doors.

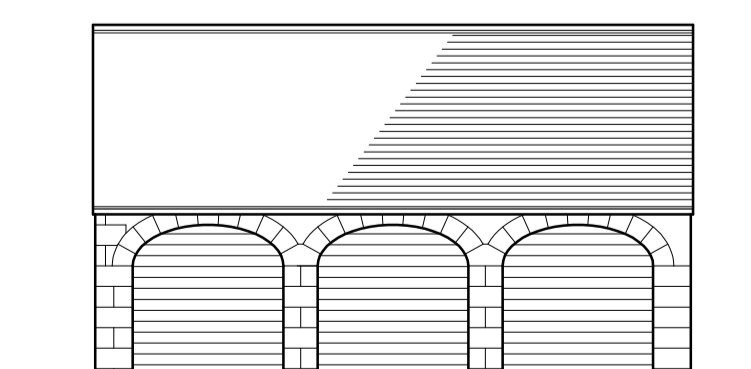


NORTH EAST ELEVATION

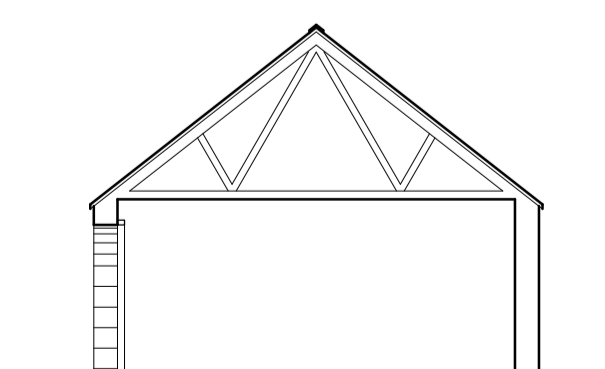


SECTION AA

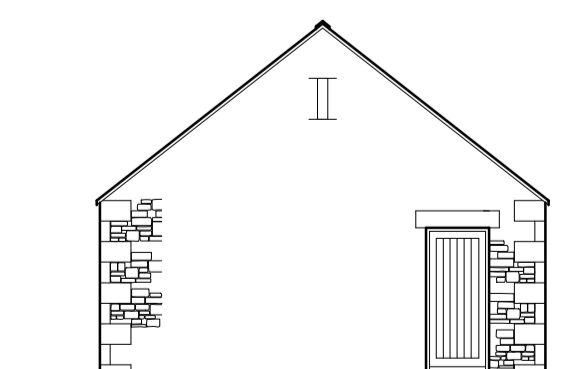

SOUTH EAST ELEVATION

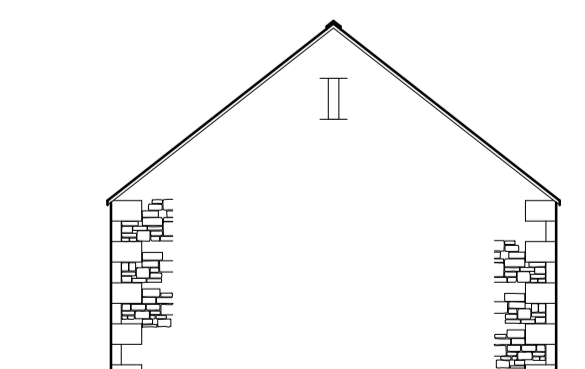

NORTH WEST ELEVATION

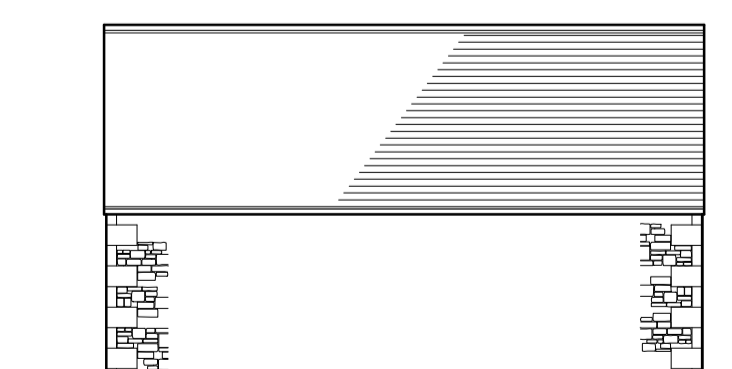

SOUTH WEST ELEVATION