

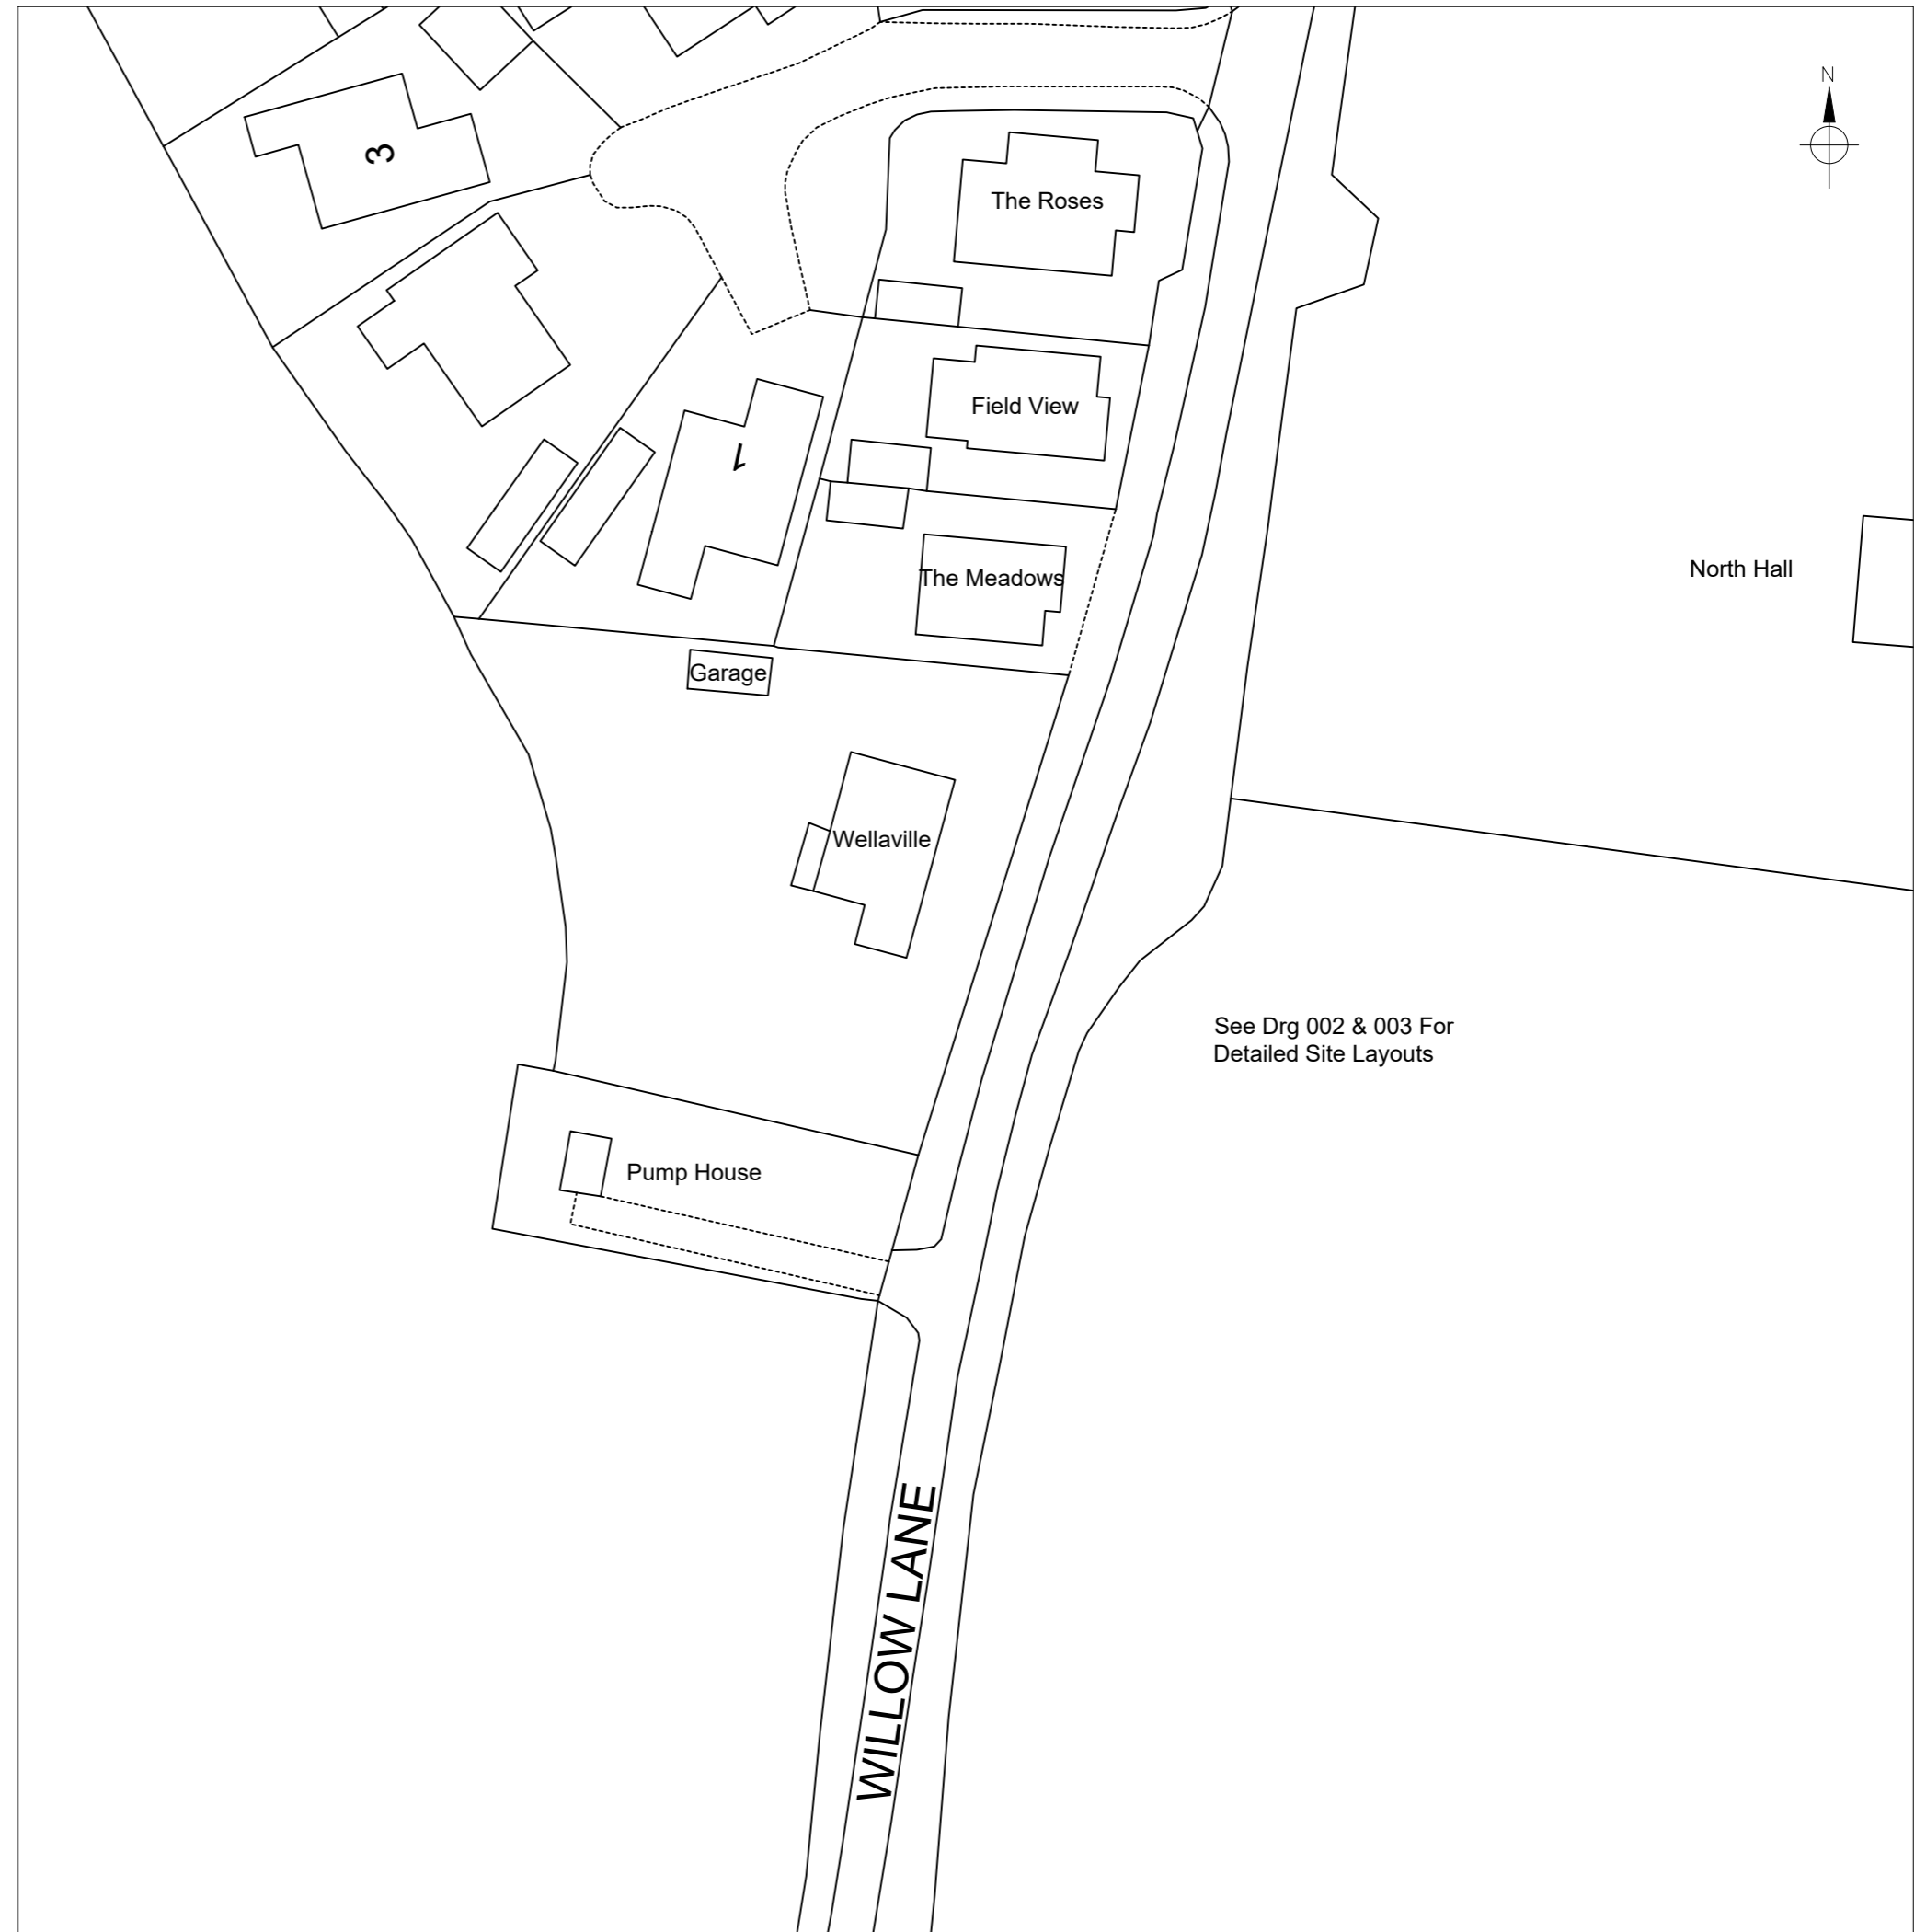


Site Location
Scale 1:1250

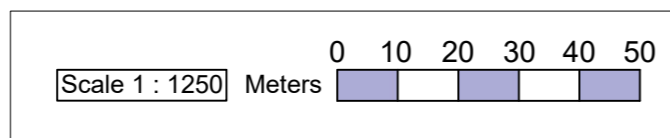

Block Plan
Scale 1:500

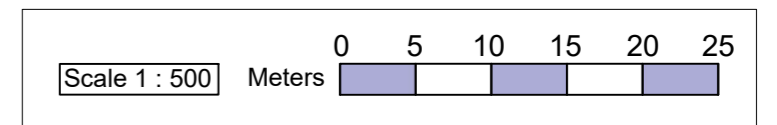


Do not scale without prior approval, use written dimensions where provided. Large scale drawings take preference over small scale drawings unless advised otherwise. This drawing is to be read in conjunction with all related drawings, schedules, and specifications.

All component and assembly dimensions are to be checked on site prior to the beginning the production of any shop drawing or off-site fabrication. Any discrepancies with drawn information are to be reported to the Main Contractor.

© This drawing is the copyright Planmaster Architectural Services

Rev	Date	Description
A	31/03/21	First Issue

 <p>GLENN COURT MAIN STREET HEMINGBROUGH SELBY YO8 6QU Tel 01757 630567 Mob : 07906 592867 email : planmaster@btconnect.co.uk</p>	Project	Scale	Date
	3 Nr Detached Dwellings	As Shown	31.03.21
	Wellville Willow Road Pollington Goole DN14 0DQ	Drawn by FRF	Checked by ---
	Site Plans	Job No. PAS 306 / 001	Rev. A
	Status	Paper	
	Planning Application	A2	