




Front (East) Elevation

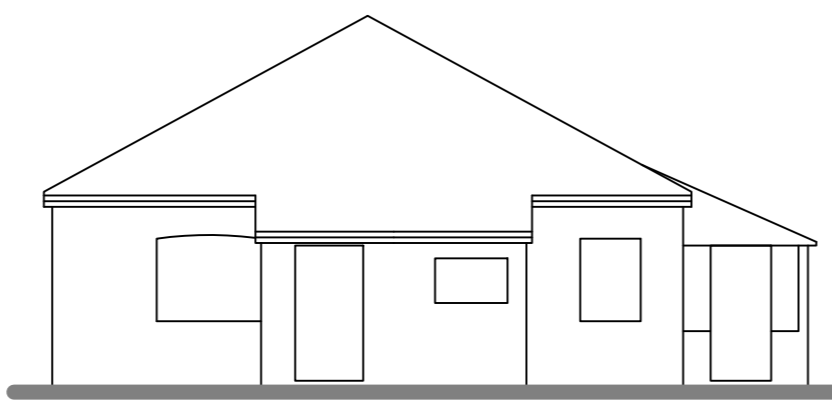


Side (North) Elevation

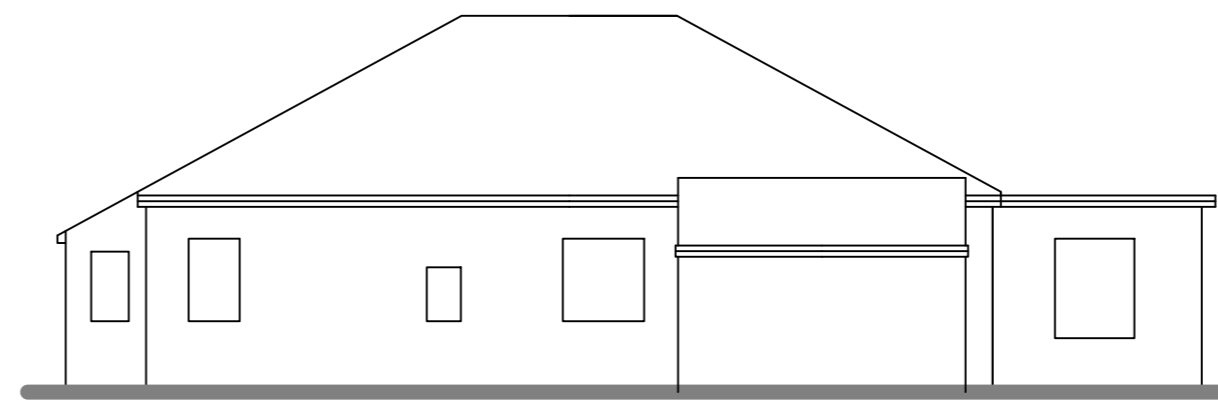


Rear (West) Elevation

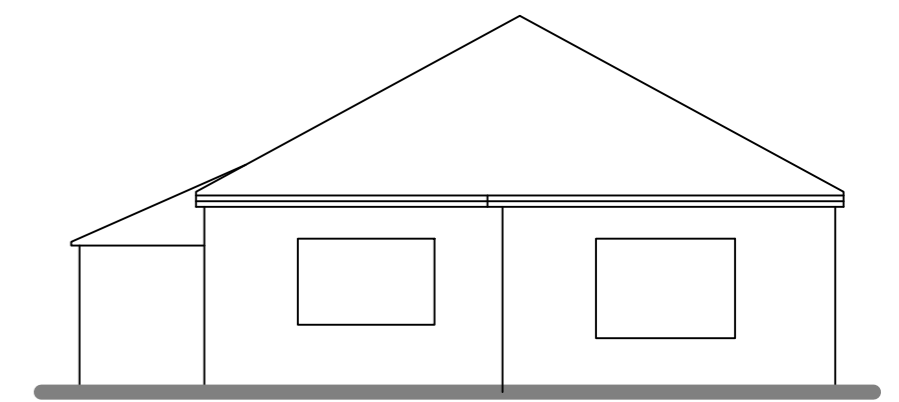



Side (South) Elevation

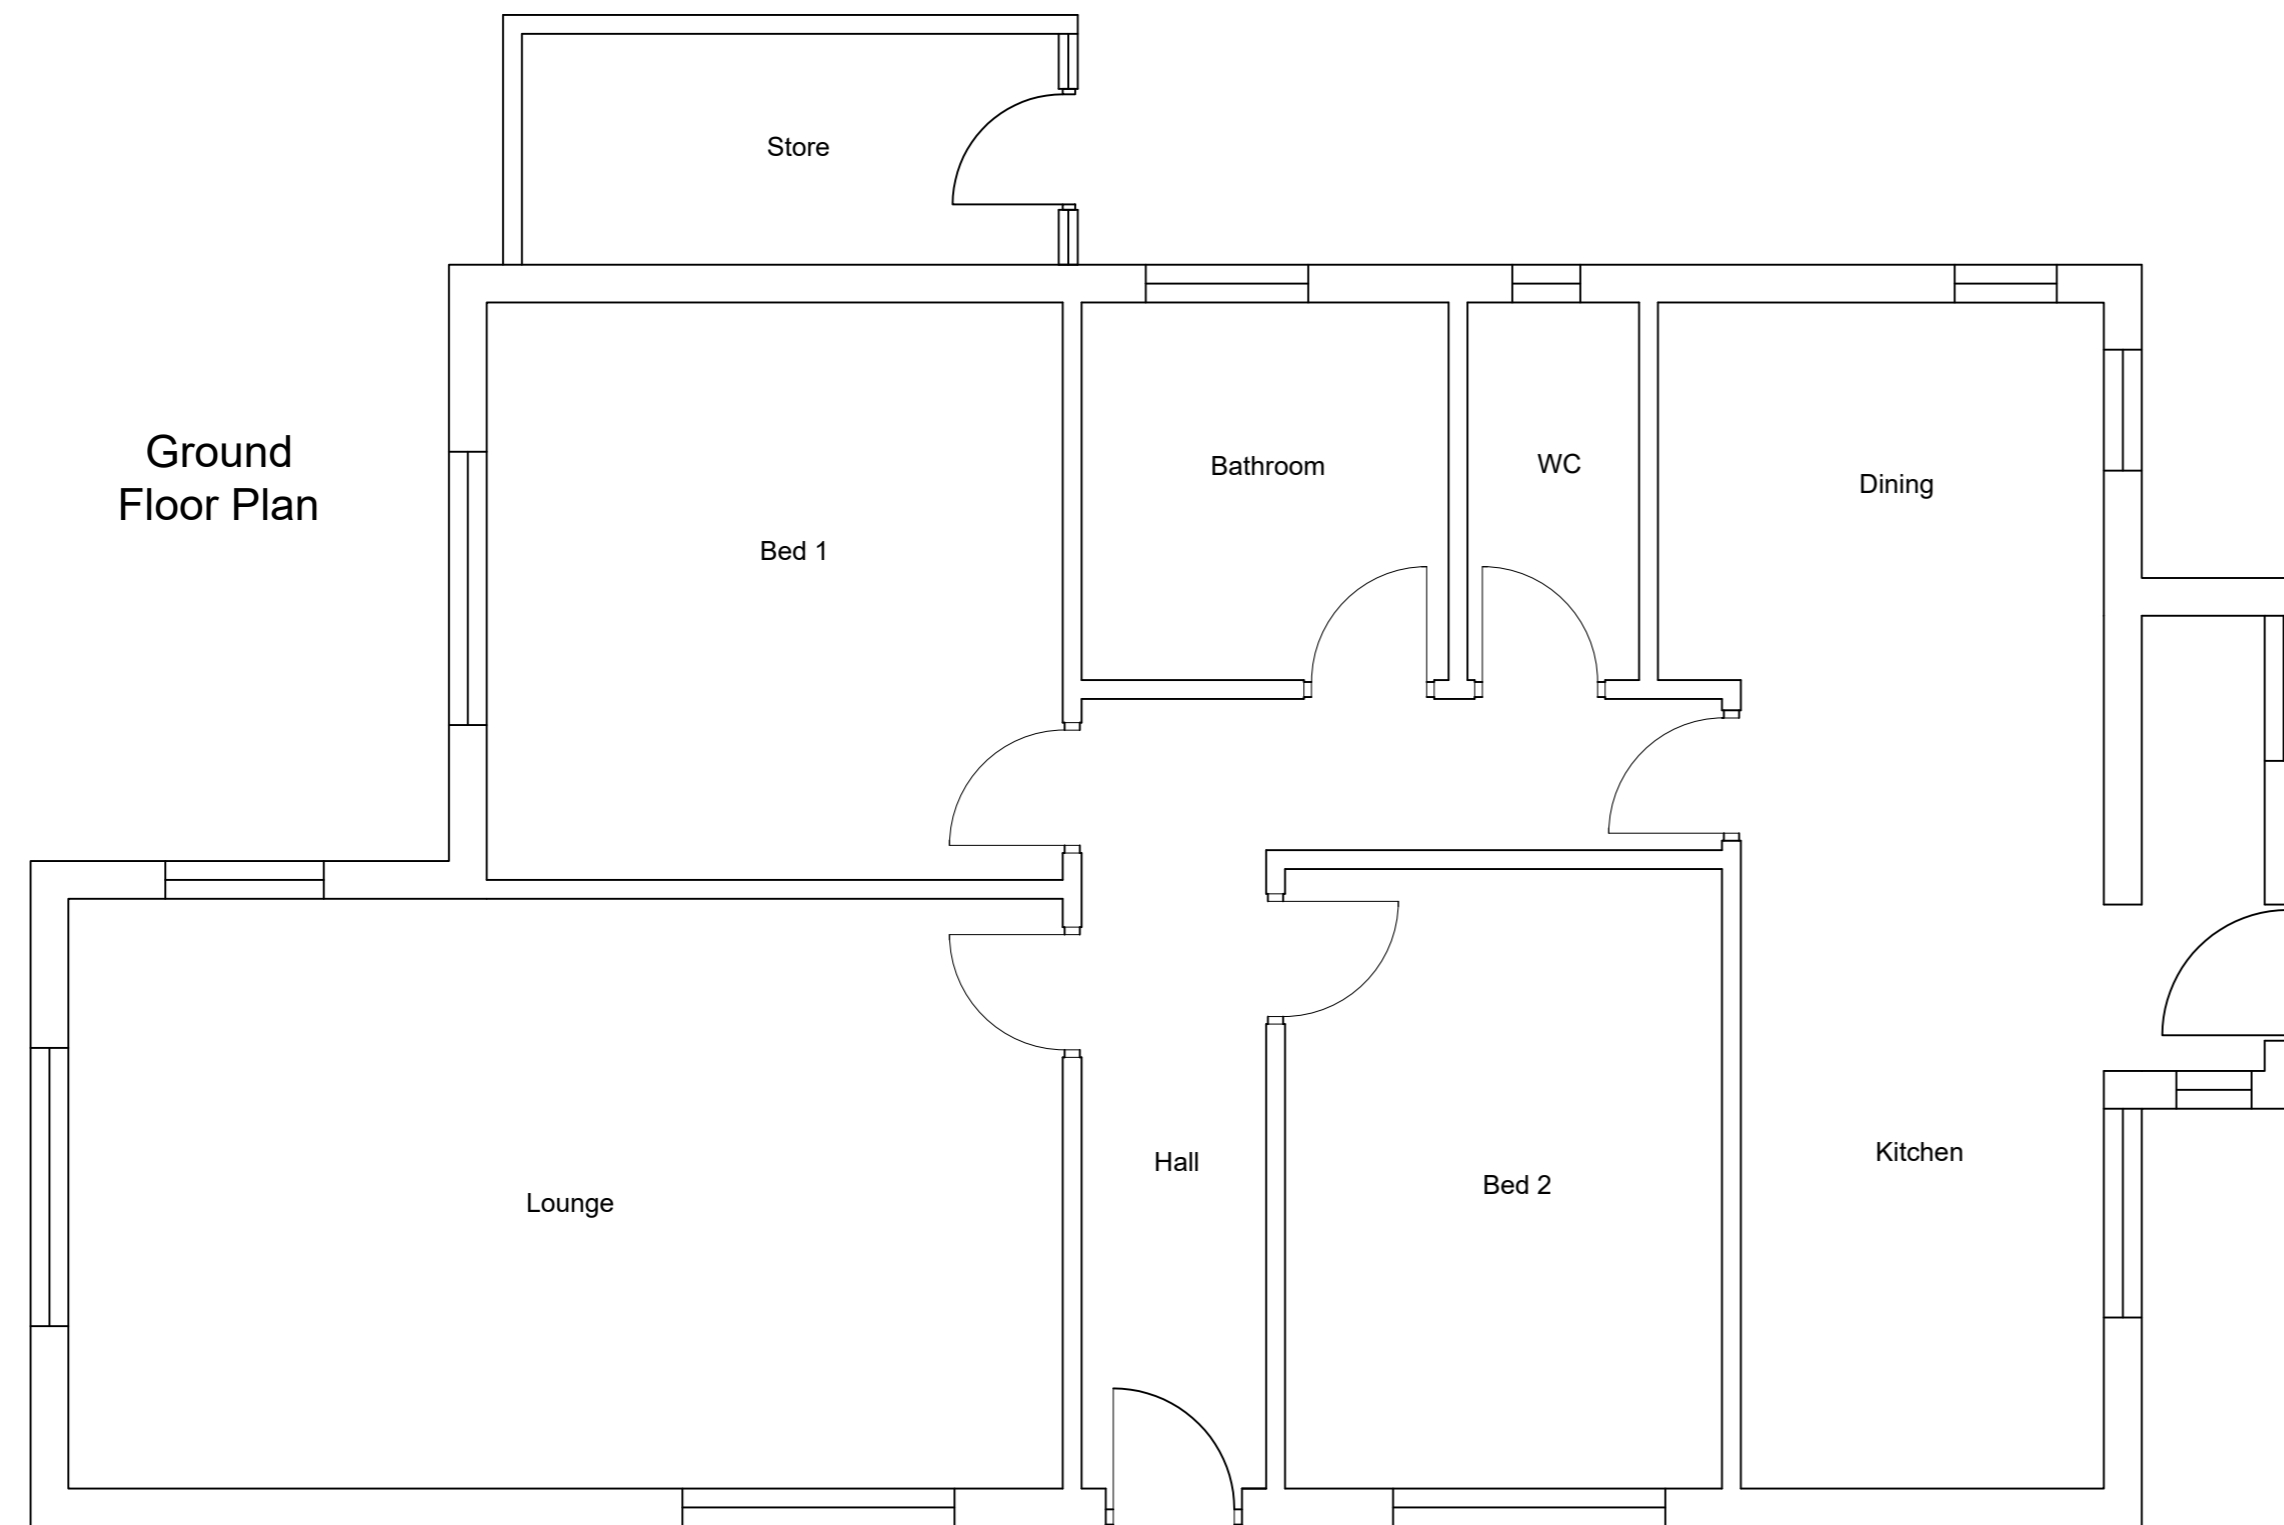

Ground Floor Plan

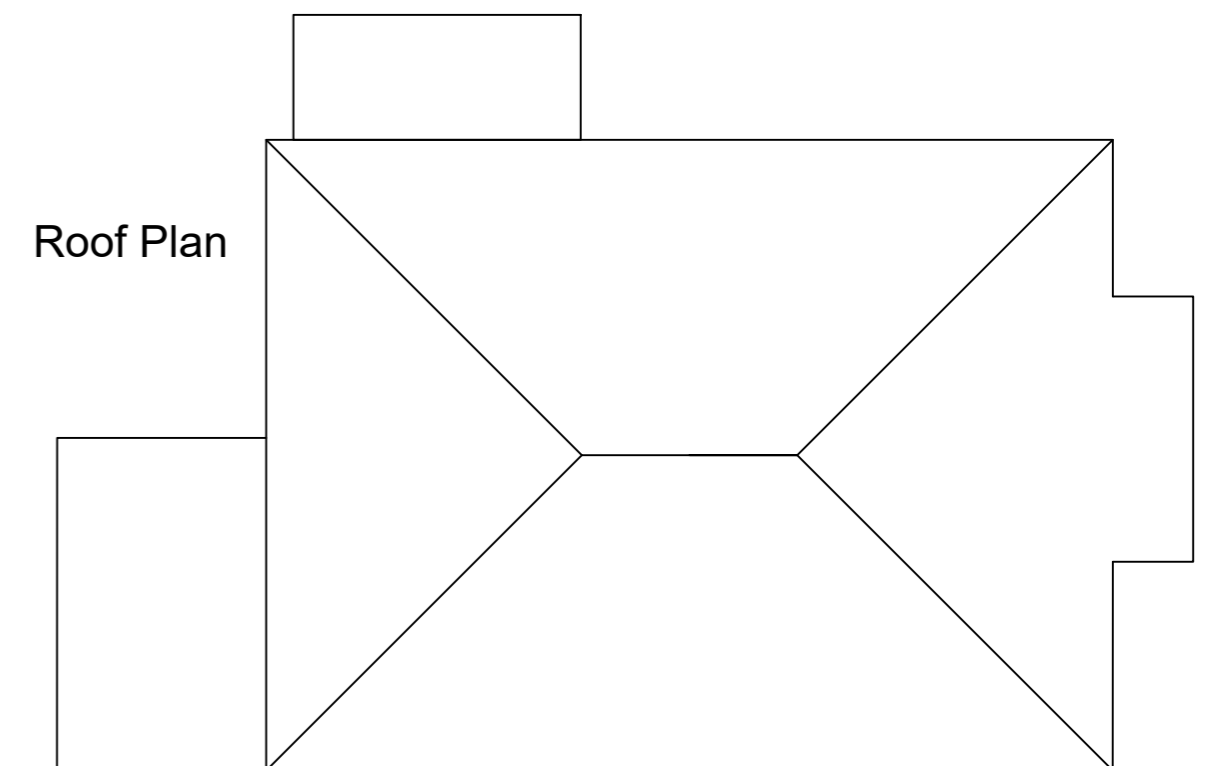


Roof Plan

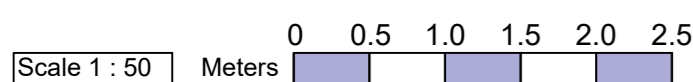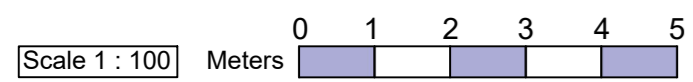

Do not scale without prior approval, use written dimensions where provided. Large scale drawings take preference over small scale drawings unless advised otherwise. This drawing is to be read in conjunction with all related drawings, schedules, and specifications.

All component and assembly dimensions are to be checked on site prior to the beginning the production of any shop drawing or off-site fabrication. Any discrepancies with drawn information are to be reported to the Main Contractor.
© This drawing is the copyright Planmaster Architectural Services

Rev	Date	Description
A	01/06/21	First Issue

 <p>GLEN COURT MAIN STREET HEMINGBROUGH SELBY YO8 6QU Tel 01757 630567 Mob : 07908 592867 email : planmaster@tiscali.co.uk</p>	Project 3 Nr Detached Dwellings	Scale 1:50 / 1:100	Date 01.06.21
	Wellville Willow Road Pollington Goole DN14 0DQ	Drawn by FRF	Checked by ---
	Job No. PAS 306 / 007	Drawing No.	Rev. A
	Existing Dwelling Details	Status Planning Application	Paper A2