



Existing




1 Front Elevation (Existing)
1 : 100

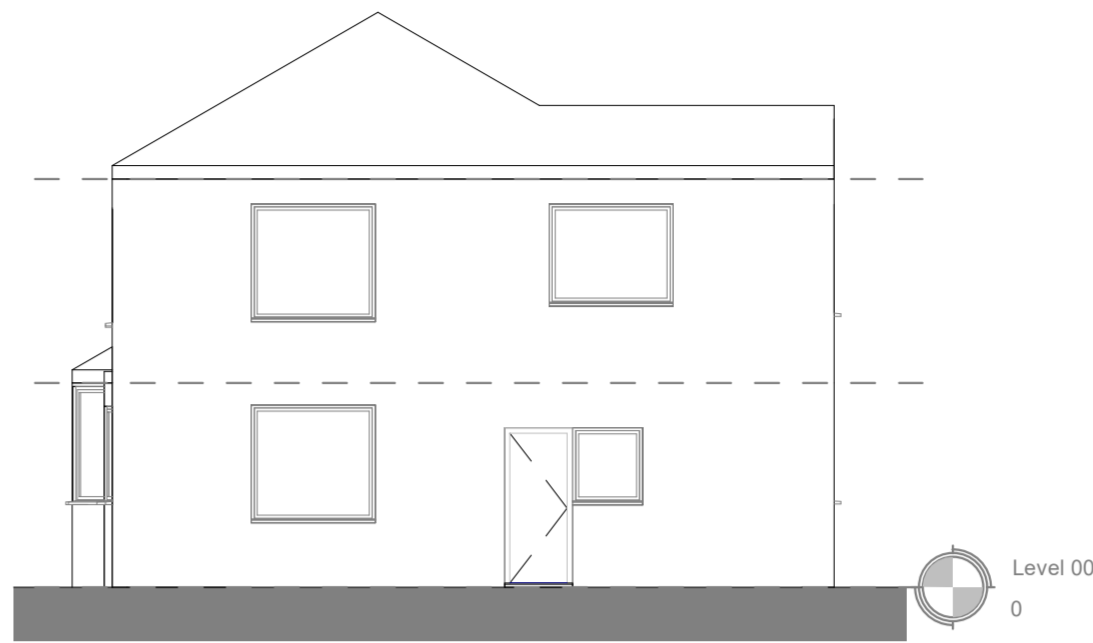

2 Side Elevation 1 (Existing)
1 : 100

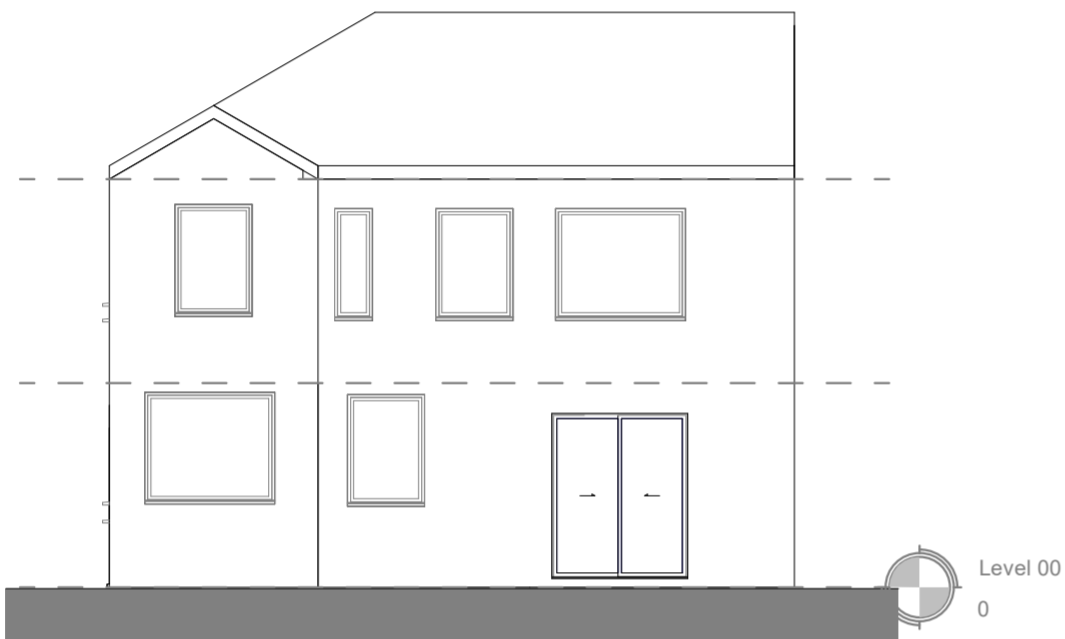

3 Rear Elevation (Existing)
1 : 100

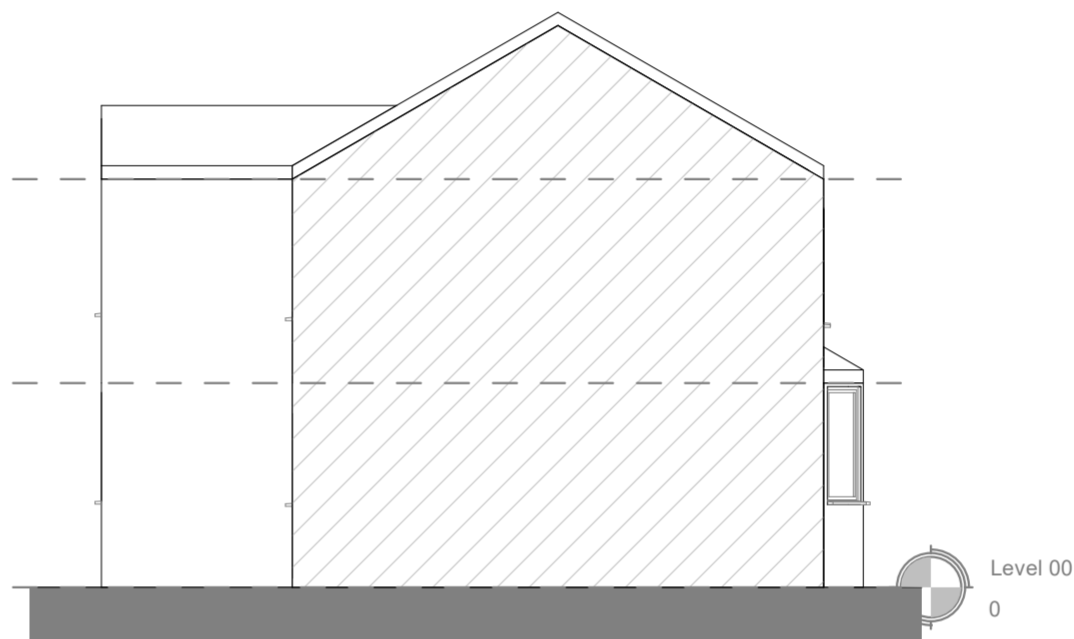


4 Side Elevation 2 (Existing)
1 : 100


Proposed




5 Front Elevation (Proposed)
1 : 100

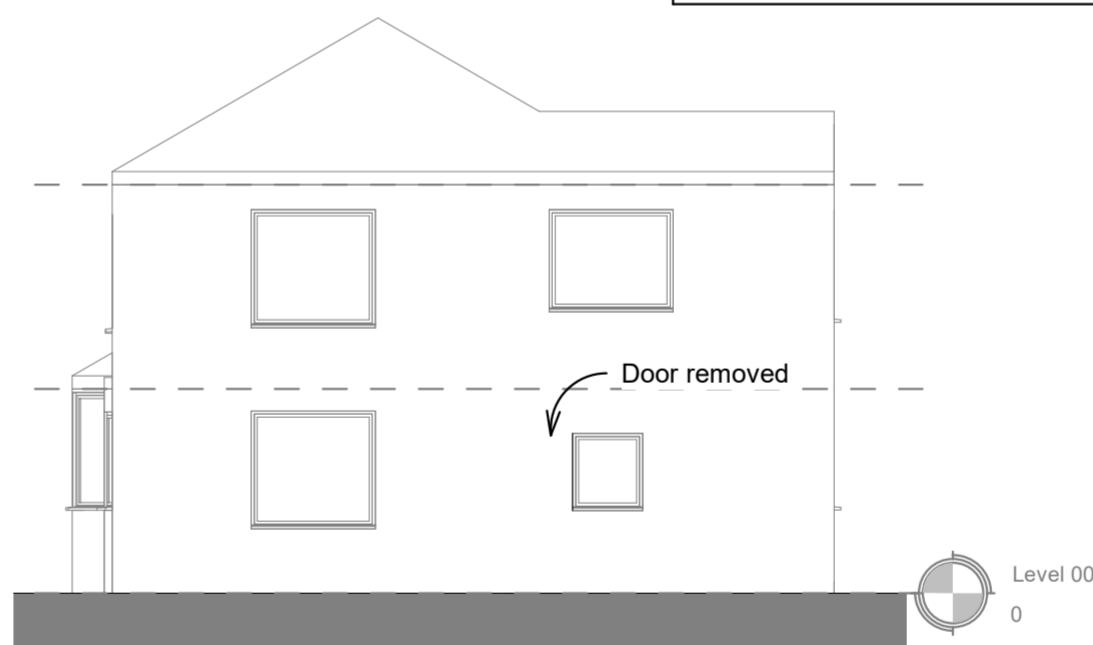

6 Side Elevation 1 (Proposed)
1 : 100

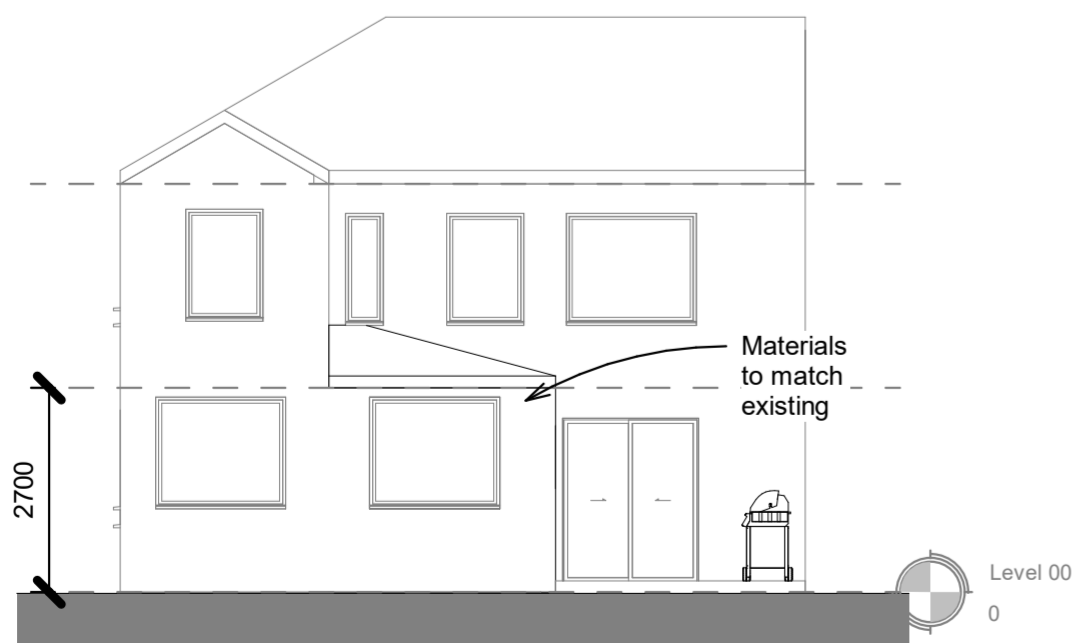

7 Rear Elevation (Proposed)
1 : 100

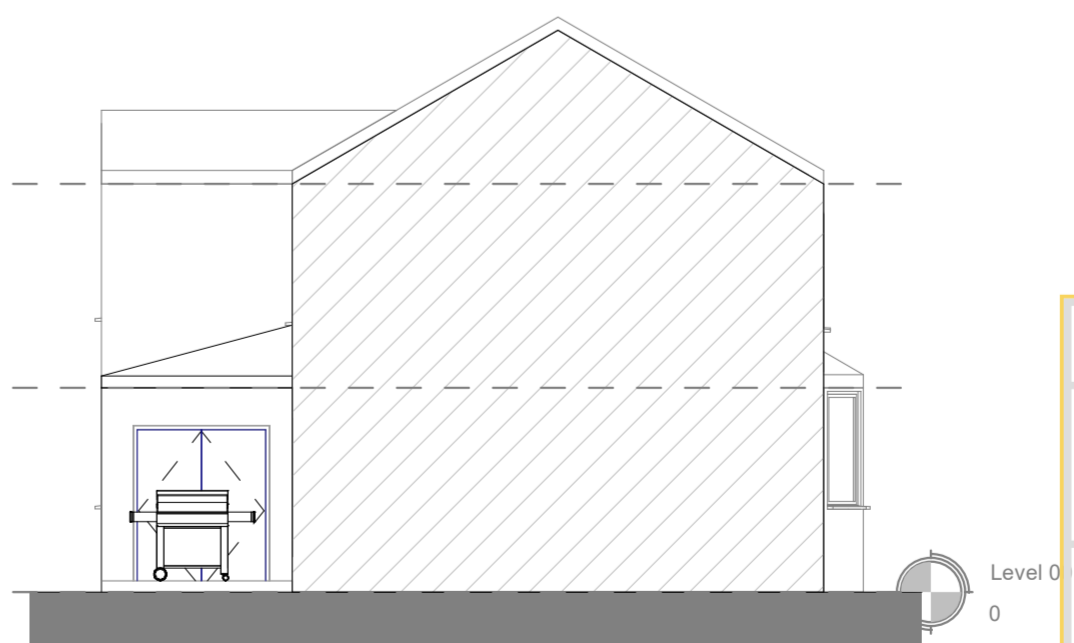

8 Side Elevation 2 (Proposed)
1 : 100

P1 18.05.21 Issued for Planning HR

Rev # Issue Date: Description: Issued By:

CLIENT:
John Paul Woffenden

PROJECT:
Single storey extension to rear with decking
6 Mount Ave, Rossendale
BB4 7BH

DRAWING TITLE:
Elevations
MW004

THIS DRAWING HAS BEEN PRODUCED USING AUTODESK® REVIT

DRAWN: HR	CHECKED: SP	APPROVED: SP
--------------	----------------	-----------------

SCALE: 1 : 100	DATE: 18.05.21	SHEET SIZE: A2
-------------------	-------------------	-------------------

PROJECT NUMBER: MW0113	SUITABILITY CODE: Planning :
---------------------------	---------------------------------

DRAWING CLASSIFICATION:

