

This drawing (or any part thereof) is not to be copied, transmitted or disclosed to any third party or unauthorised person without the prior written consent of MECHA Works Ltd.



This Drawing is to be read in coincidence with all other relevant drawings prepared by consultants and sub-contractors.

Do not scale from this document. Work only in accordance to printed dimensions.

Report any discrepancies to the drawing author or representatives thereof.



© ALL RIGHTS RESERVED. no part of this drawing may be reproduced or transmitted in any form or by any means without the written consent of the copyright holder.

Once printed & distributed this document is assumed 'Uncontrolled'.

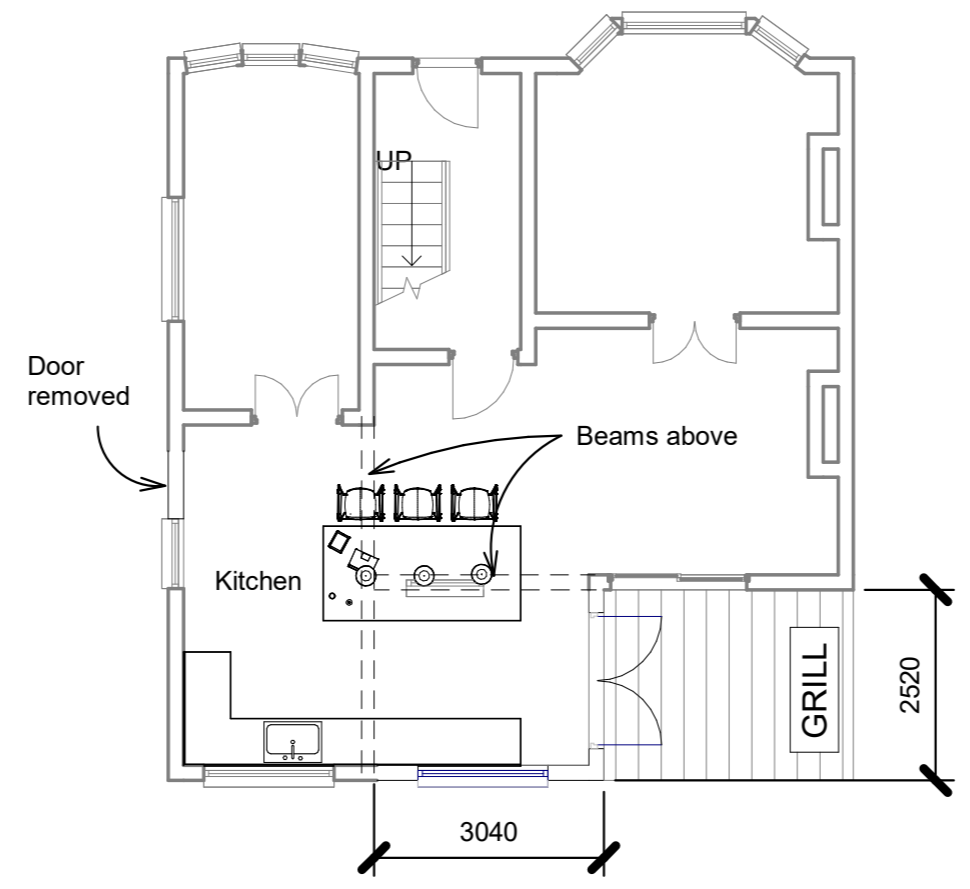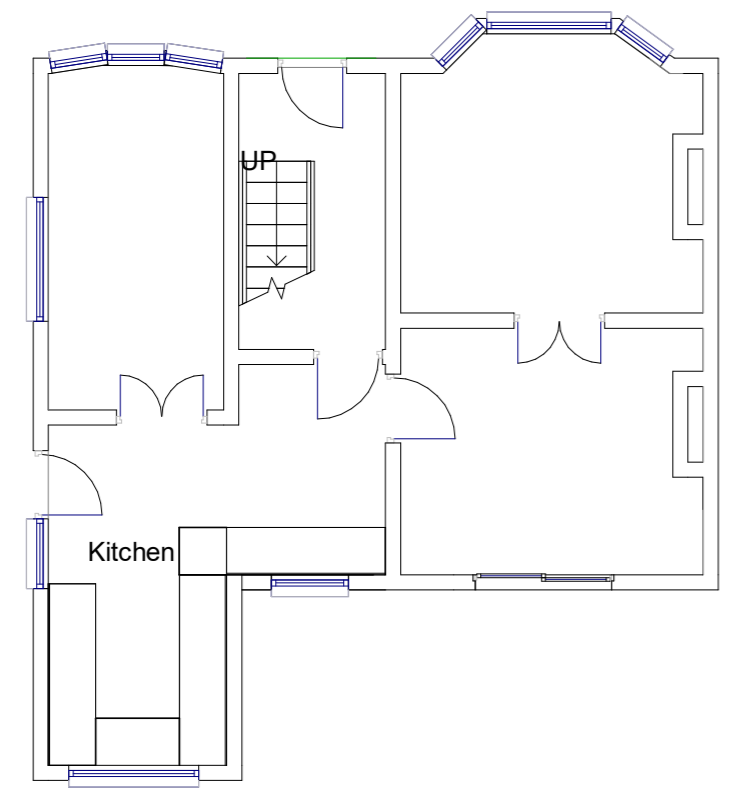

1 04 - Ground Floor Plan (Existing)
1 : 100

2 07 - Ground Floor Plan (Proposed)
1 : 100

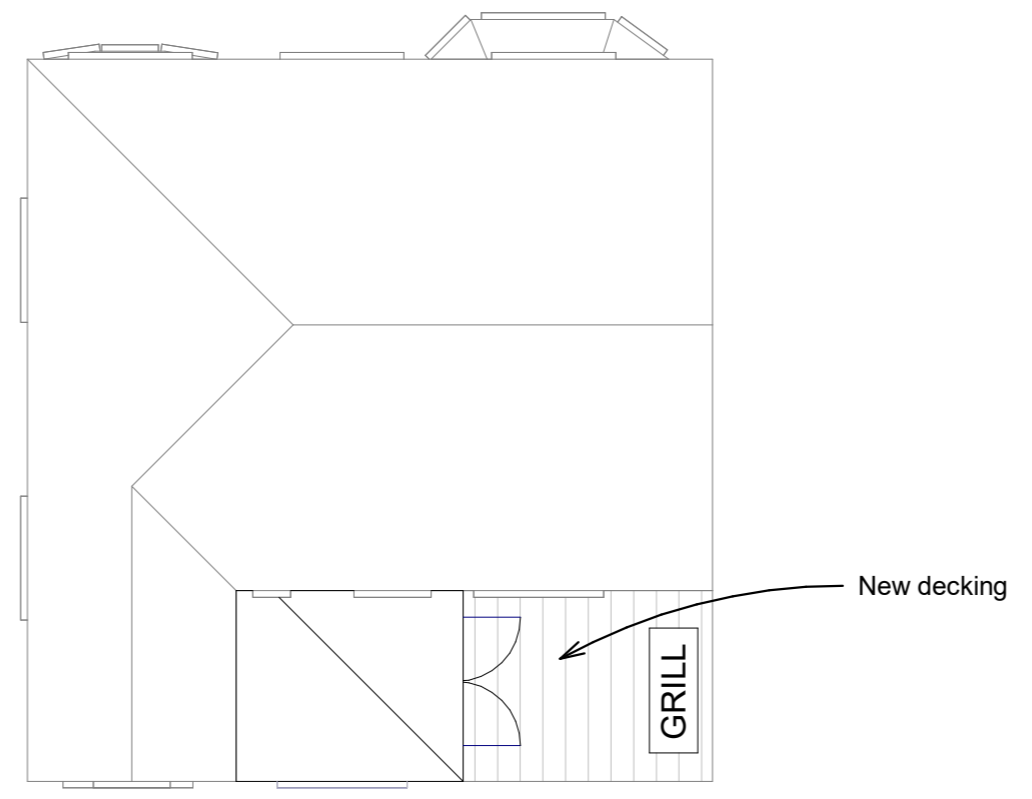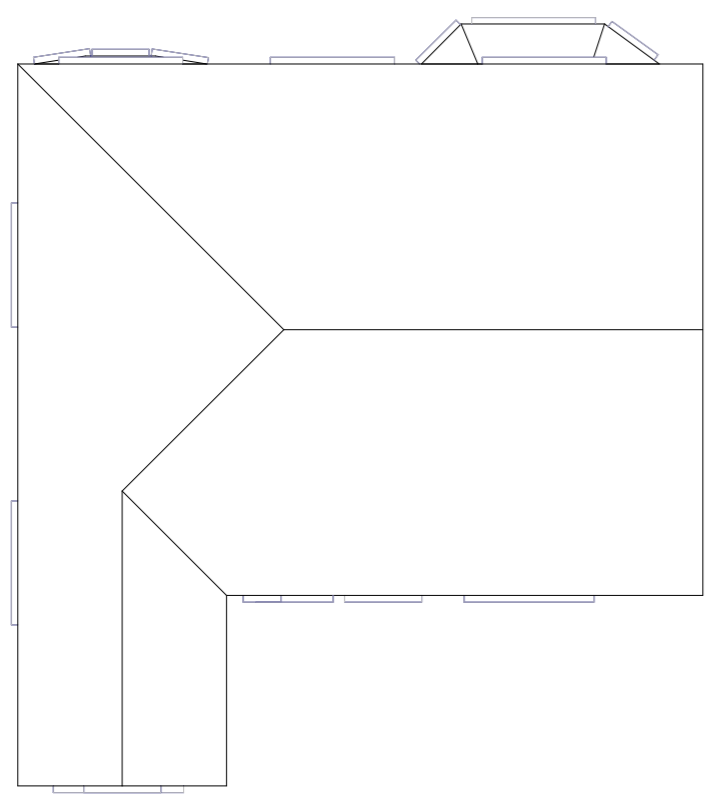

3 06 - Roof Plan (Existing)
1 : 100

4 09 - Roof Plan (Proposed)
1 : 100



P1 18.05.21 Issued for Planning HR

Rev #: Issue Date: Description: Issued By:

CLIENT:
John Paul Woffenden

PROJECT:
Single storey extension to rear with decking
6 Mount Ave, Rossendale
BB4 7BH

DRAWING TITLE:
GA Plans
MW003

THIS DRAWING HAS BEEN PRODUCED USING AUTODESK™ REVIT

DRAWN: HR	CHECKED: SP	APPROVED: SP
---------------------	-----------------------	------------------------

SCALE: 1 : 100	DATE: 18.05.21	SHEET SIZE: A3
--------------------------	--------------------------	--------------------------

PROJECT NUMBER: MW0113	SUITABILITY CODE: Planning :
----------------------------------	--

DRAWING CLASSIFICATION: