



PROPOSED FRONT ELEVATION

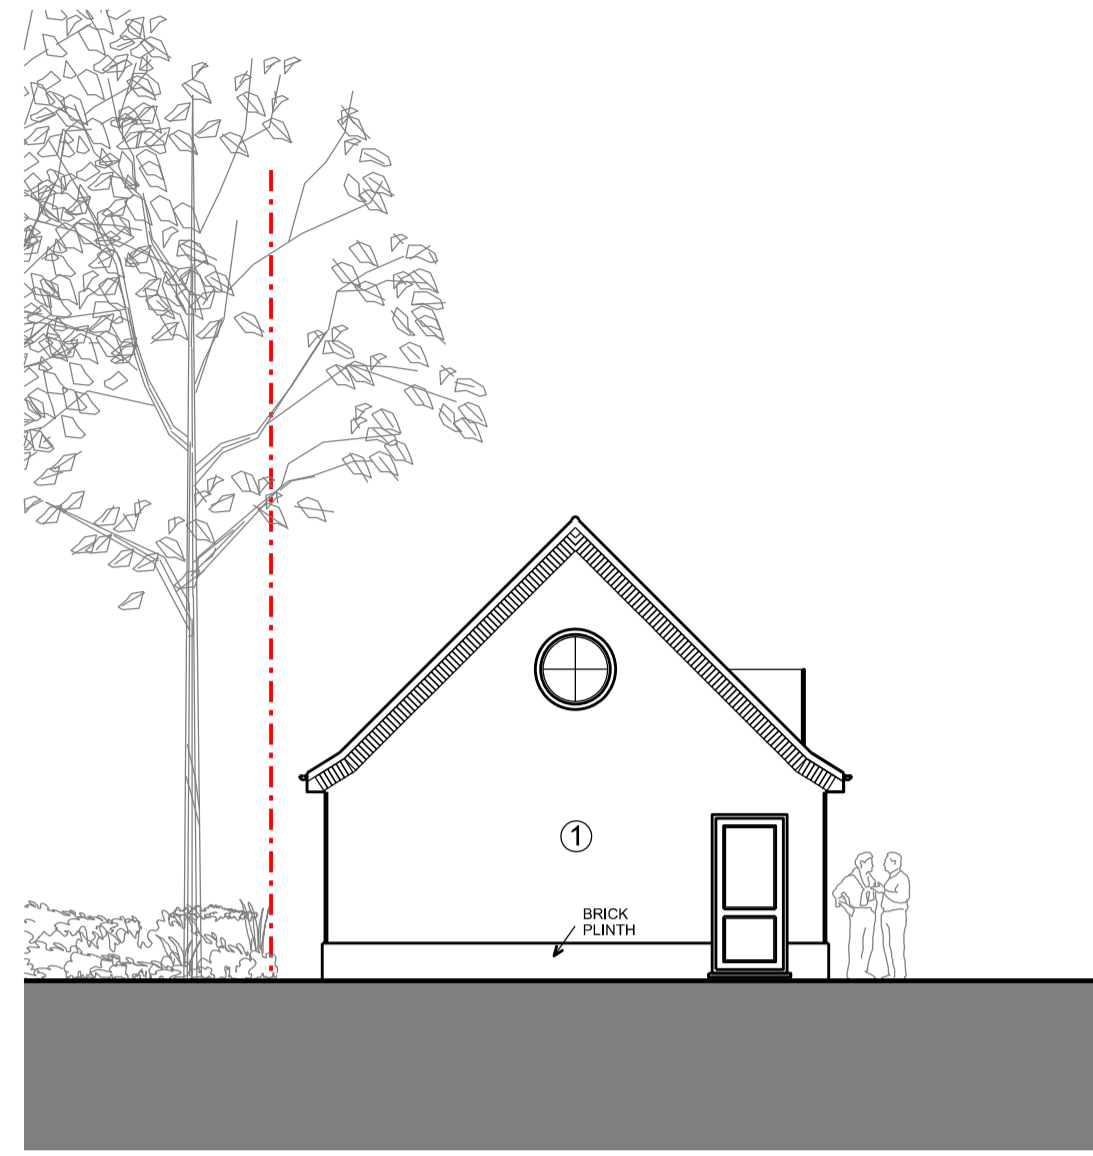

PROPOSED REAR ELEVATION

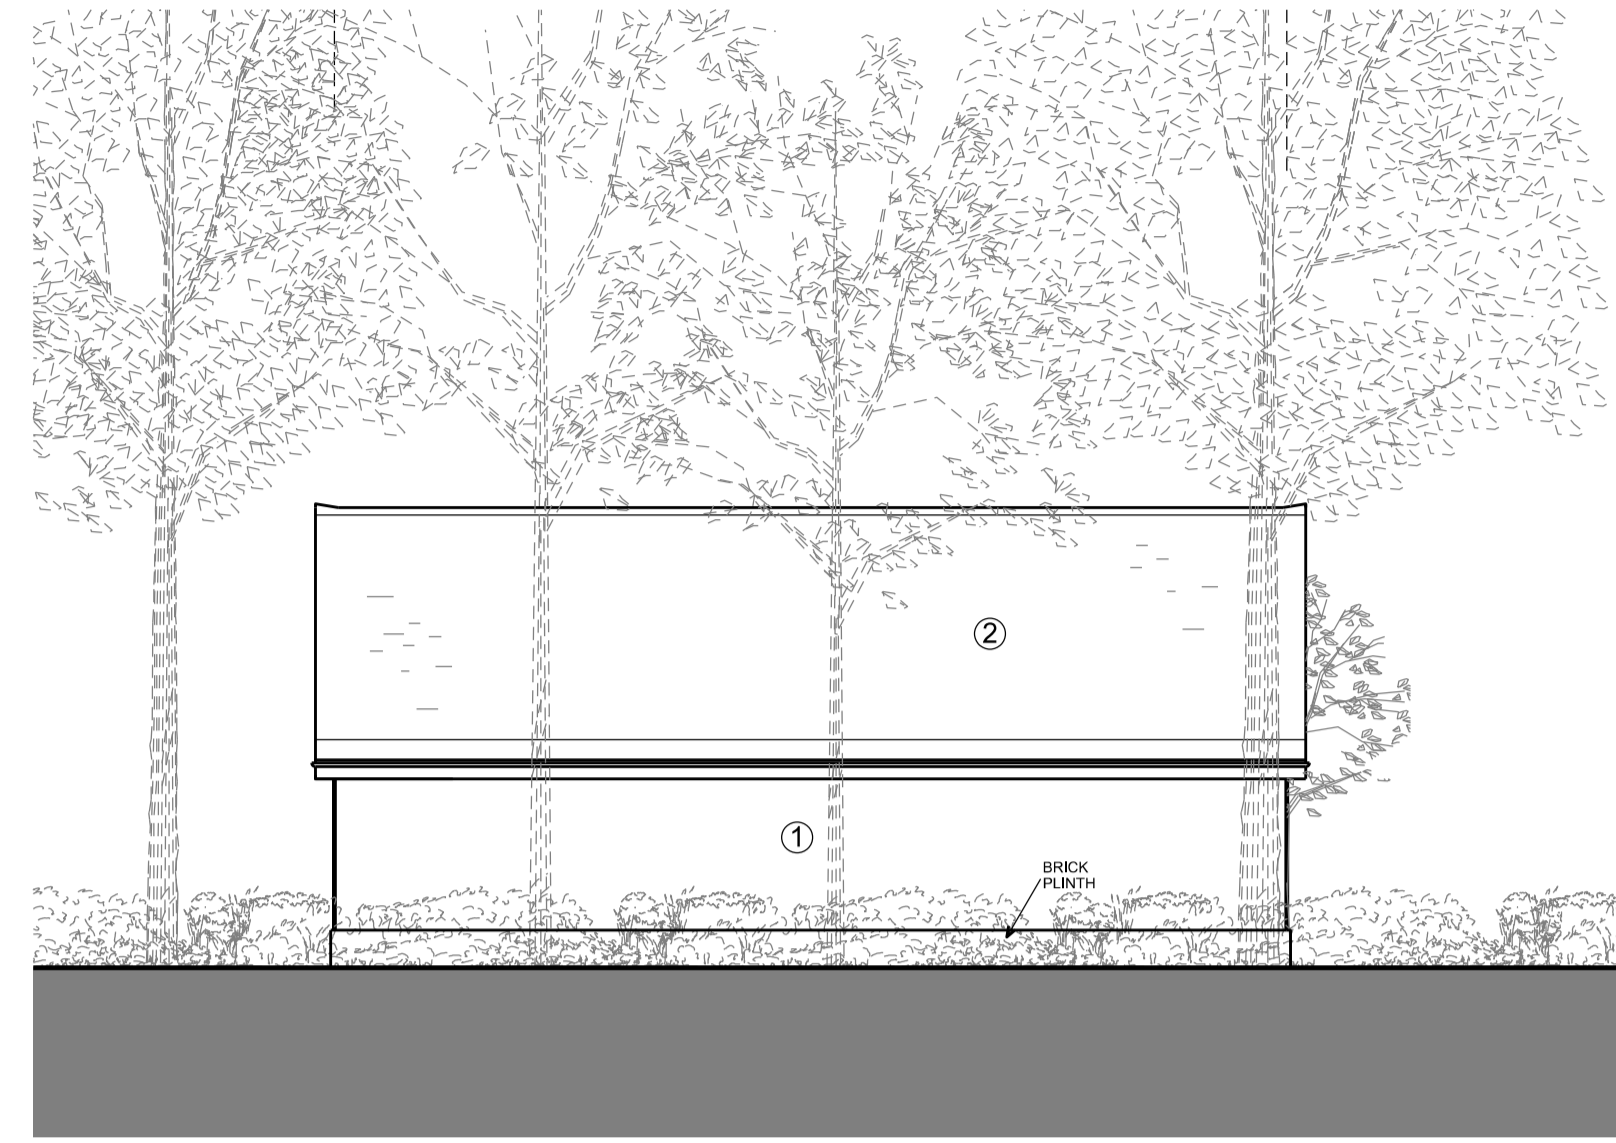


PROPOSED EAST ELEVATION




PROPOSED WEST ELEVATION




PROPOSED GROUND FLOOR PLAN

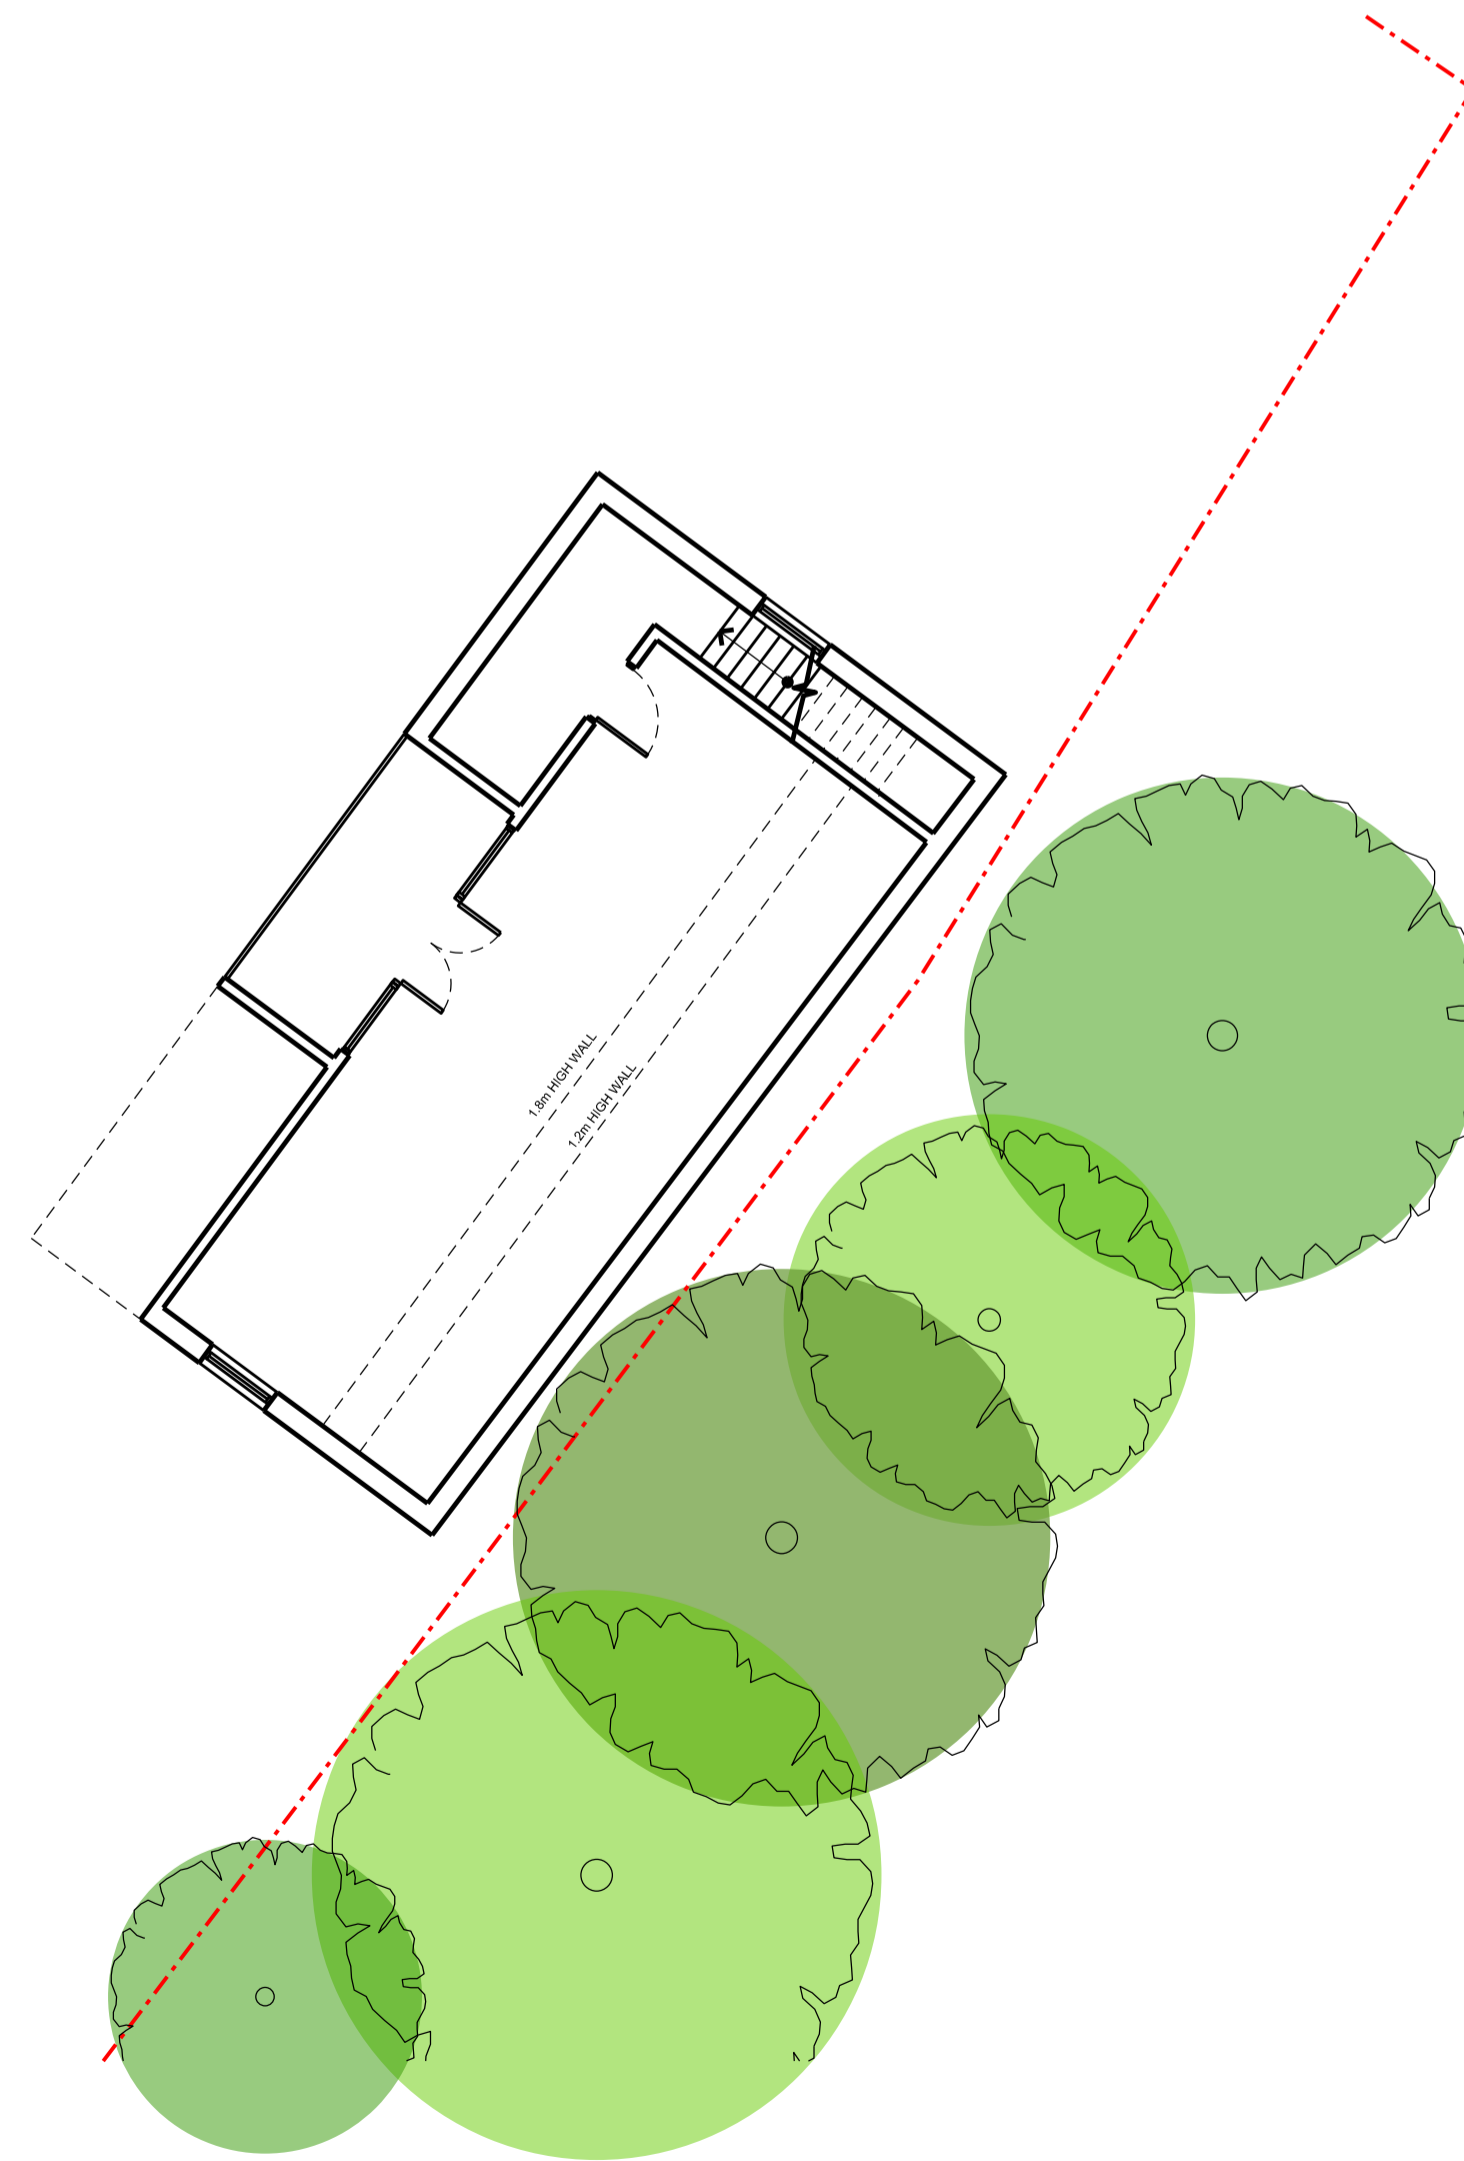

PROPOSED FIRST FLOOR PLAN

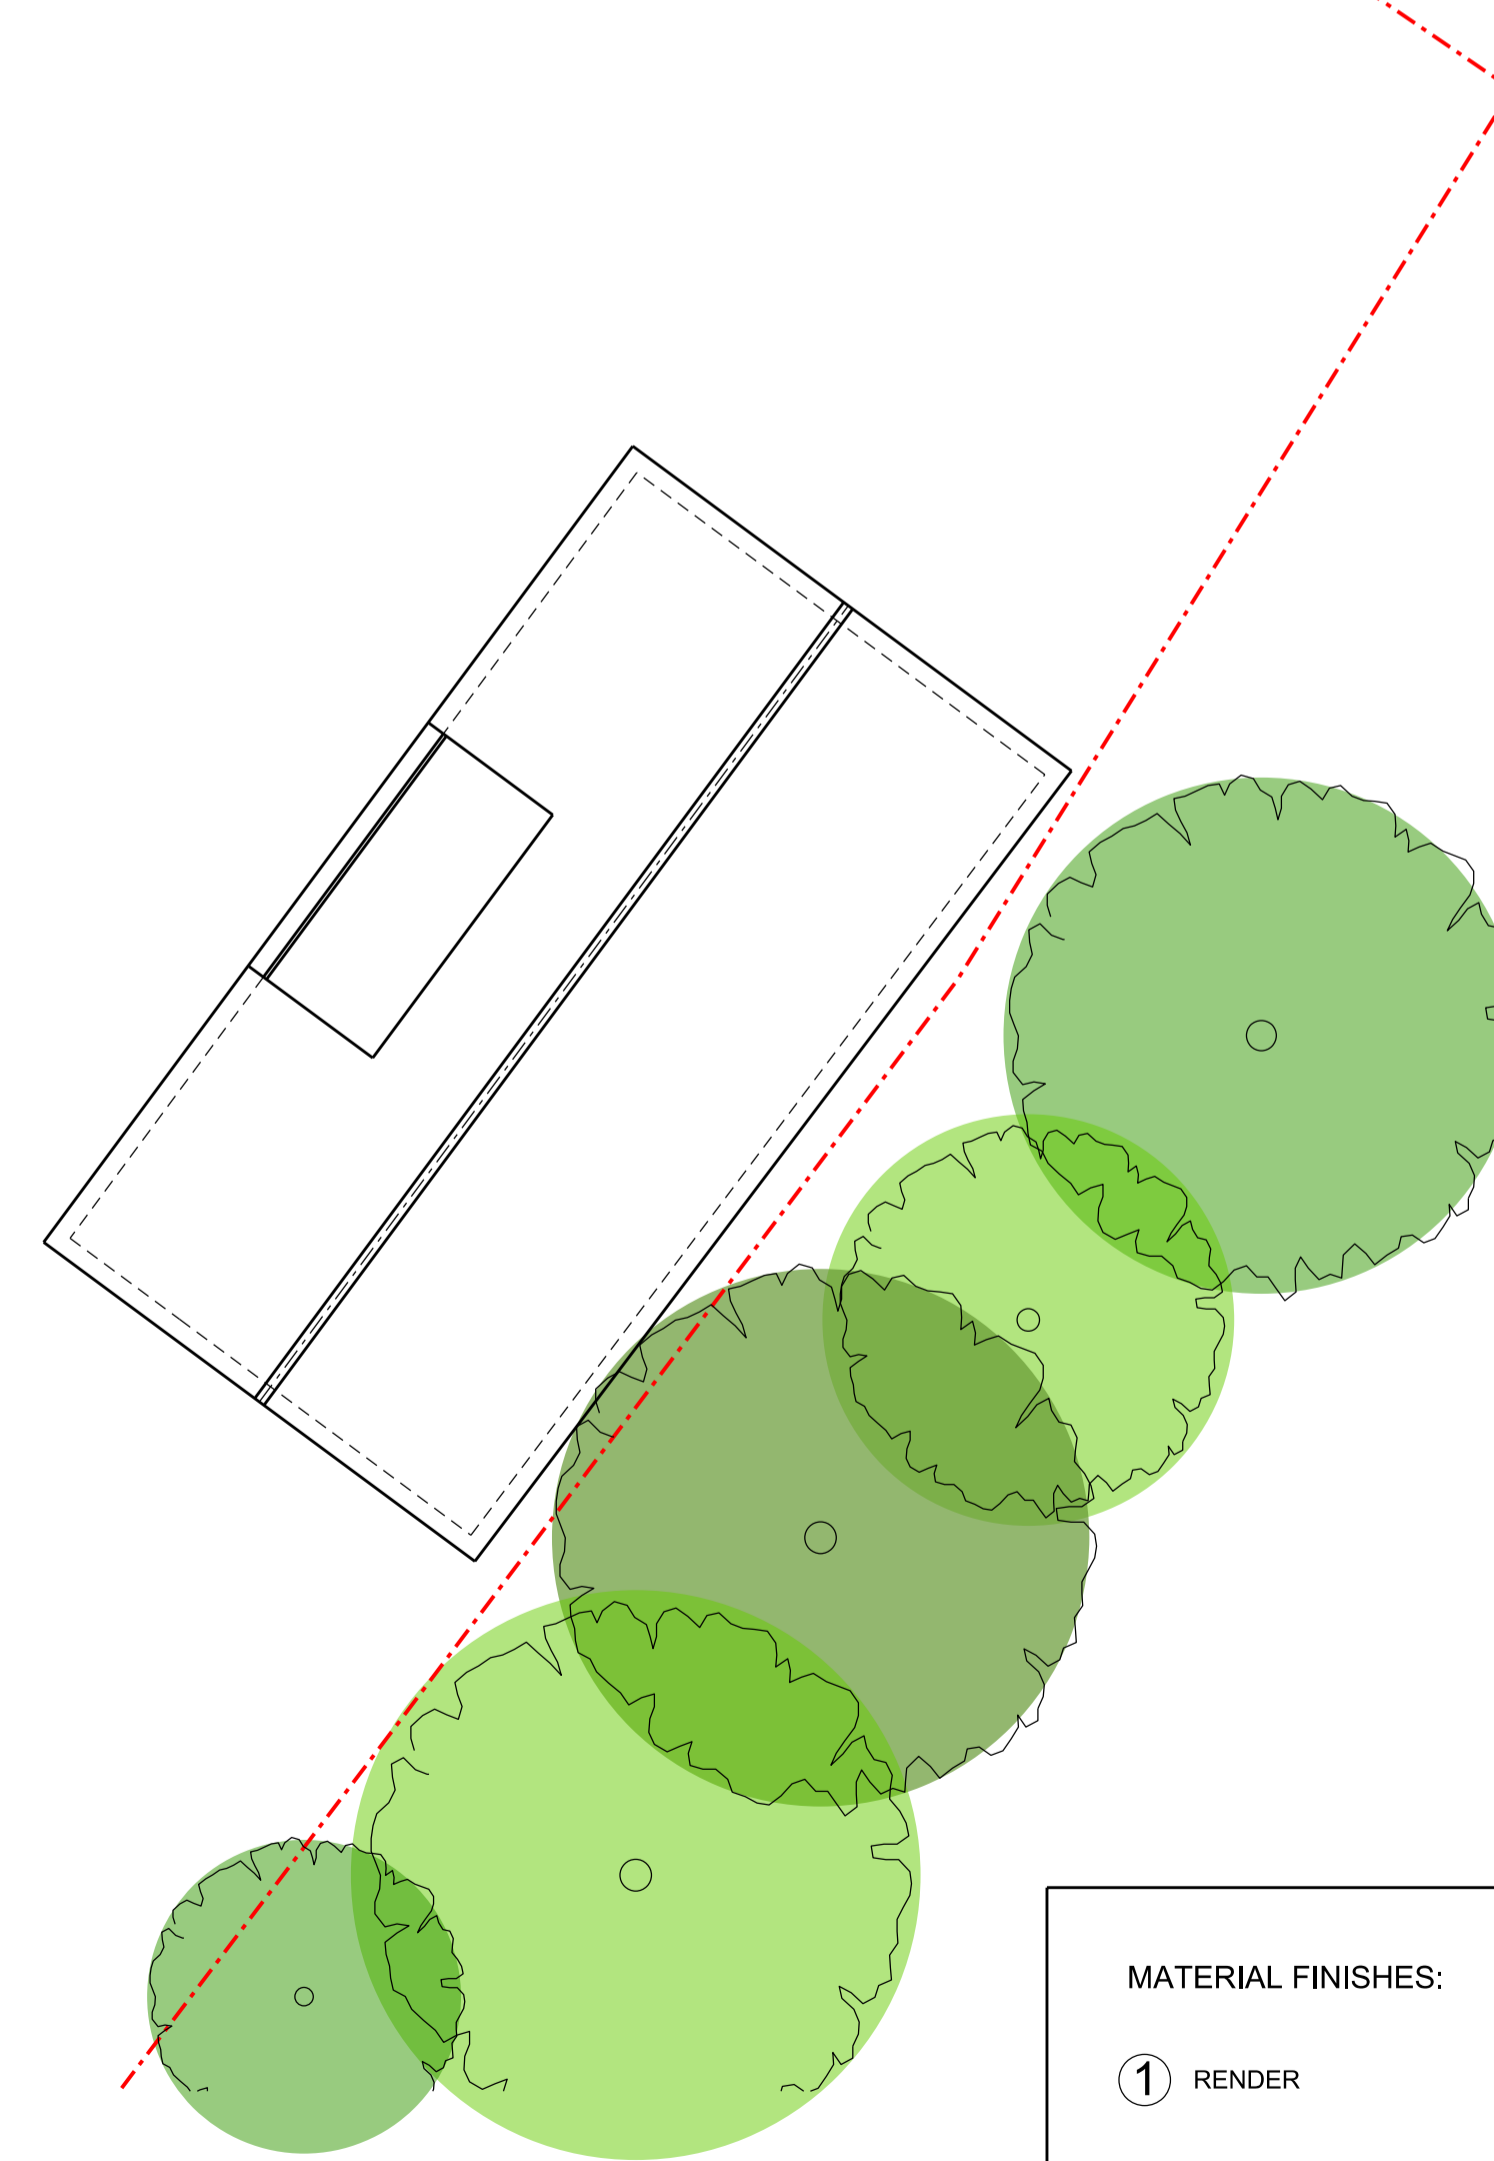

PROPOSED ROOF PLAN

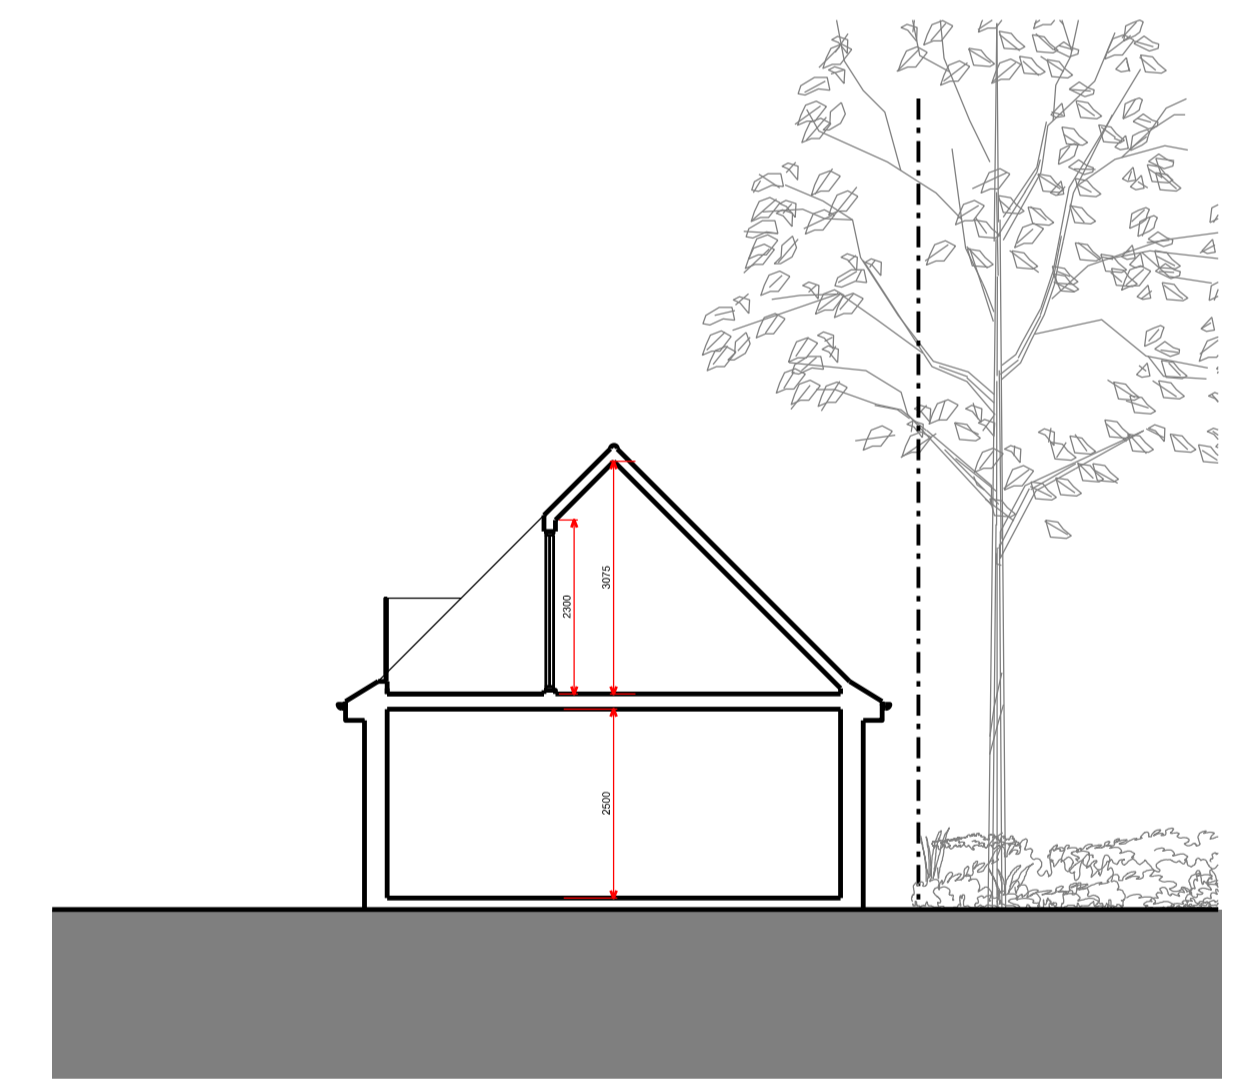

PROPOSED SECTION

**MATERIAL FINISHES:**

- ① RENDER
- ② NEW ROOF TILES

REVISION | DATE | COMMENTS | AUTHOR / CHECKED

■ NORTH STUDIO | 116A HIGH STREET | EDGWARE | HA8 7EL  
 ■ SOUTH STUDIO | MATRIX STUDIOS | 91 PETERBOROUGH ROAD | LONDON | SW8 3BU  
 ■ design@dsquared.co.uk ■ www.dsquared.co.uk ■ 020 8732 9620



TITLE  
22 PARK ROAD, WATFORD, WD17 4QN

DETAIL  
PROPOSED GARAGE PLANS, ELEVATION AND SECTION

DATE | SCALE | PAPER SIZE | AUTHOR / CHECKED  
MARCH 2021 | 1:100 | A1 | FS/DS

DRAWING No. | REVISION | STATUS  
20039 HHP 0202 | | HOUSEHOLDER PLANNING

CONTRACTORS MUST CHECK ALL DIMENSIONS ON SITE. ONLY FIGURED DIMENSIONS ARE TO BE WORKED FROM. DISCREPANCIES MUST BE REPORTED TO THE ARCHITECT BEFORE PROCEEDING. © THIS DRAWING IS COPYRIGHT.

SCALE BAR  
m | 1 | 5 | 10 | 15