



EXISTING BASEMENT PLAN

EXISTING GROUND FLOOR PLAN

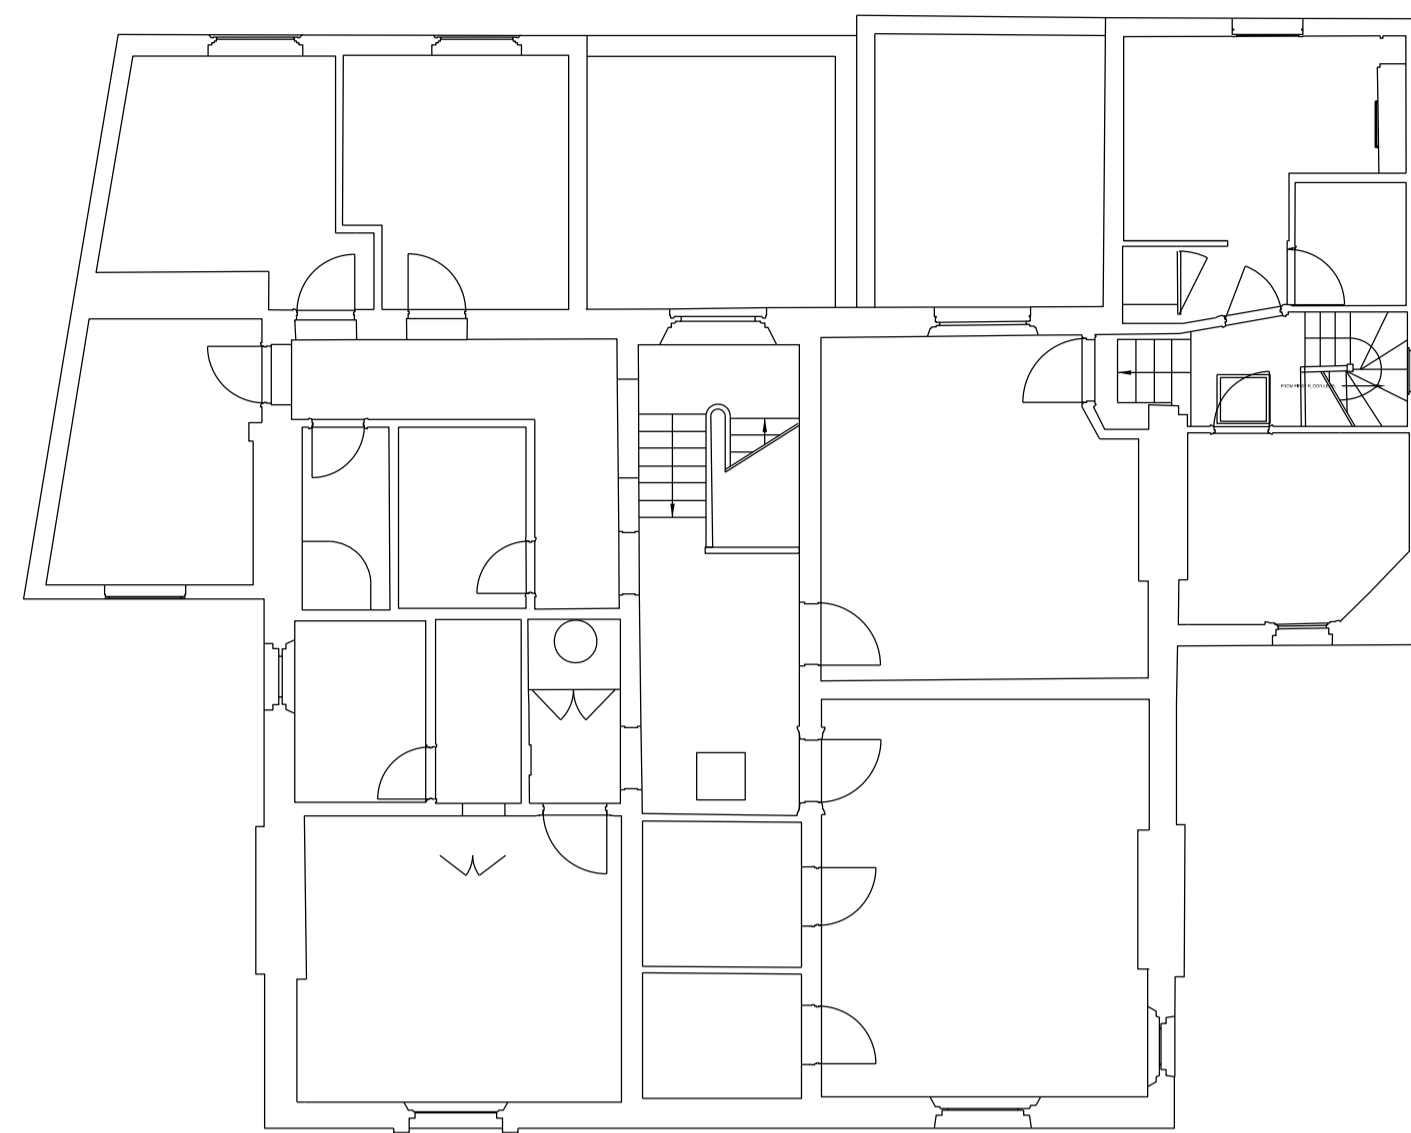

EXISTING FIRST FLOOR PLAN

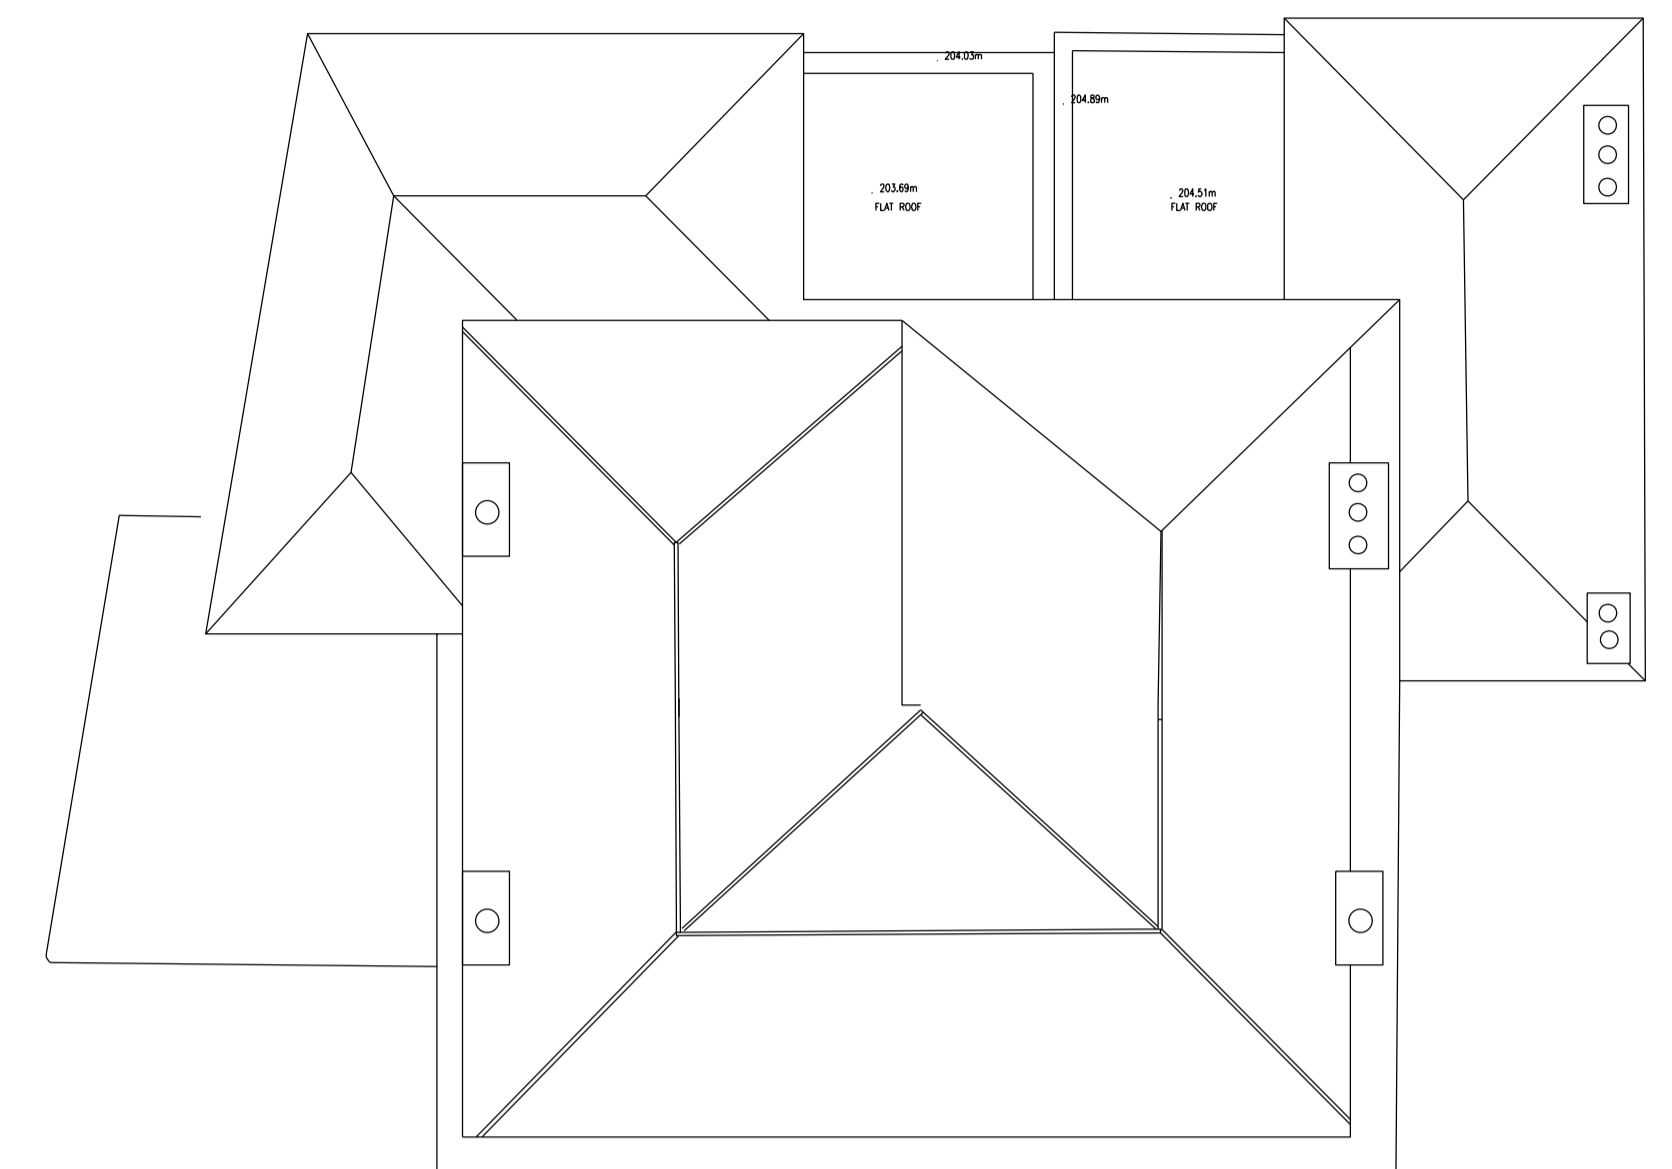


EXISTING ROOF PLAN



EXISTING FRONT ELEVATION




EXISTING REAR ELEVATION

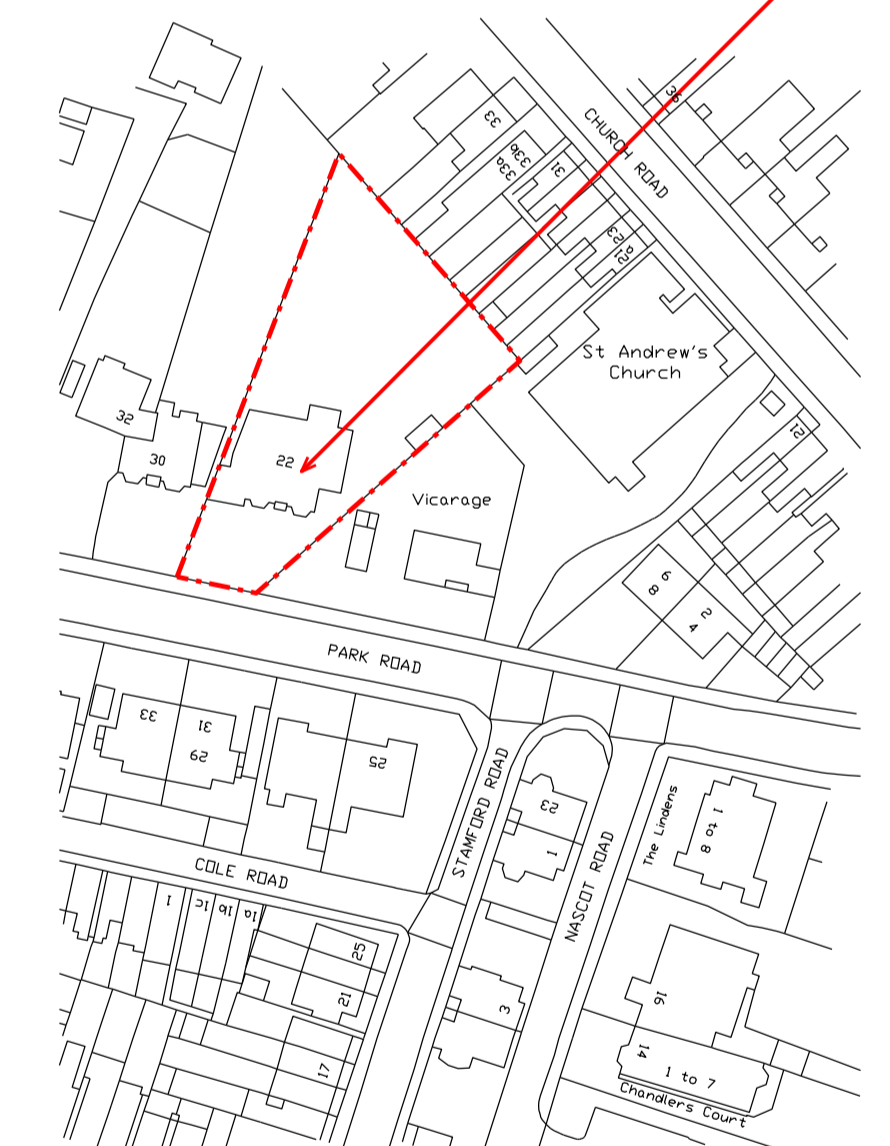


22 PARK ROAD, WATFORD,
WD17 4QN

LOCATION PLAN
SCALE 1:1250

NOTE: SURVEY NOT DRAWN BY
DS SQUARED ARCHITECTS

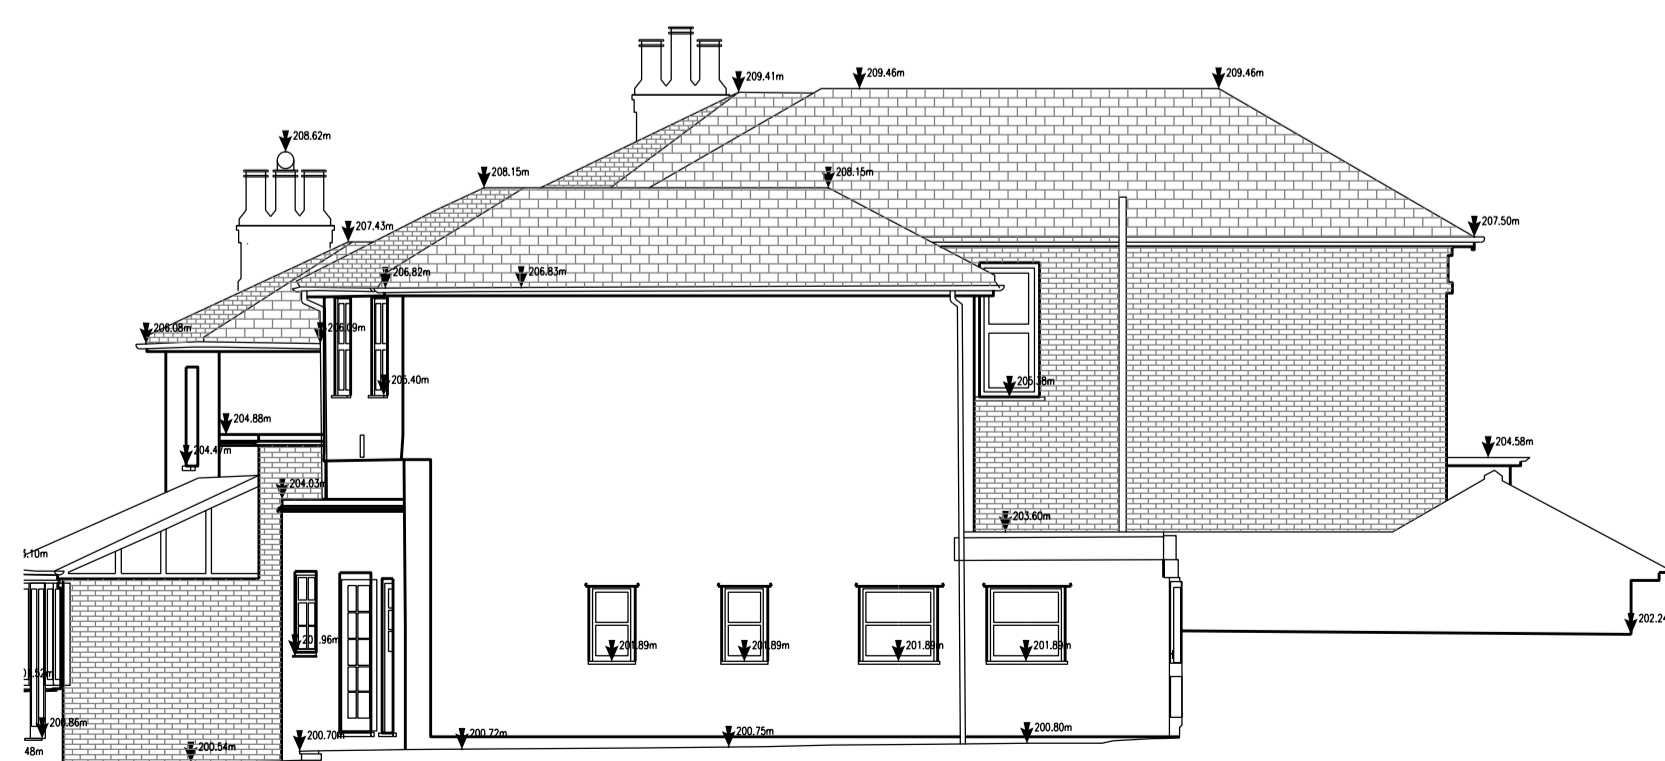

EXISTING WEST ELEVATION

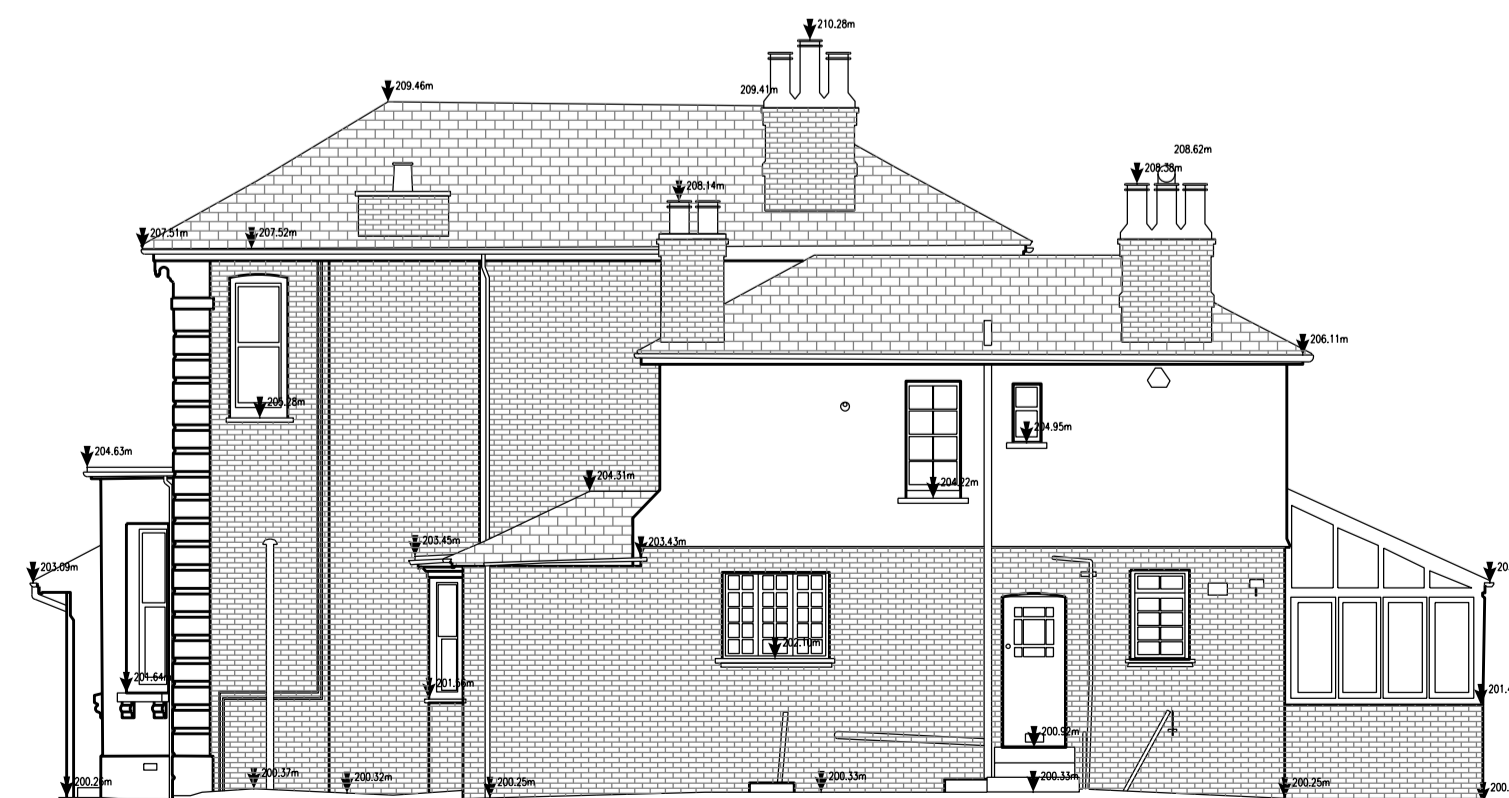

EXISTING EAST ELEVATION

REVISION	DATE	COMMENTS	AUTHOR / CHECKED
1		NORTH STUDIO 116A HIGH STREET EDGWARE HA8 7EL	
2		SOUTH STUDIO MATRIX STUDIOS 91 PETERBOROUGH ROAD LONDON SW8 3BU	
3		design@dsquared.co.uk www.dsquared.co.uk 020 8732 5620	

TITLE				
22 PARK ROAD, WATFORD, WD17 4QN				
DETAIL				
EXISTING PLANS, ELEVATIONS AND LOCATION PLAN				
DATE	SCALE	PAPER SIZE	AUTHOR / CHECKED	
MARCH 2021	1:100	A1	FS/DS	
DRAWING No.	REVISION	STATUS		
20039 HHP 0101		HOUSEHOLDER PLANNING		
CONTRACTORS MUST CHECK ALL DIMENSIONS ON SITE. ONLY FIGURED DIMENSIONS ARE TO BE WORKED FROM. DISCREPANCIES MUST BE REPORTED TO THE ARCHITECT BEFORE PROCEEDING. THIS DRAWING IS COPYRIGHT.				
SCALE BAR				
m	1	5	10	15