



01  
111

Front Elevation  
1:200@A3

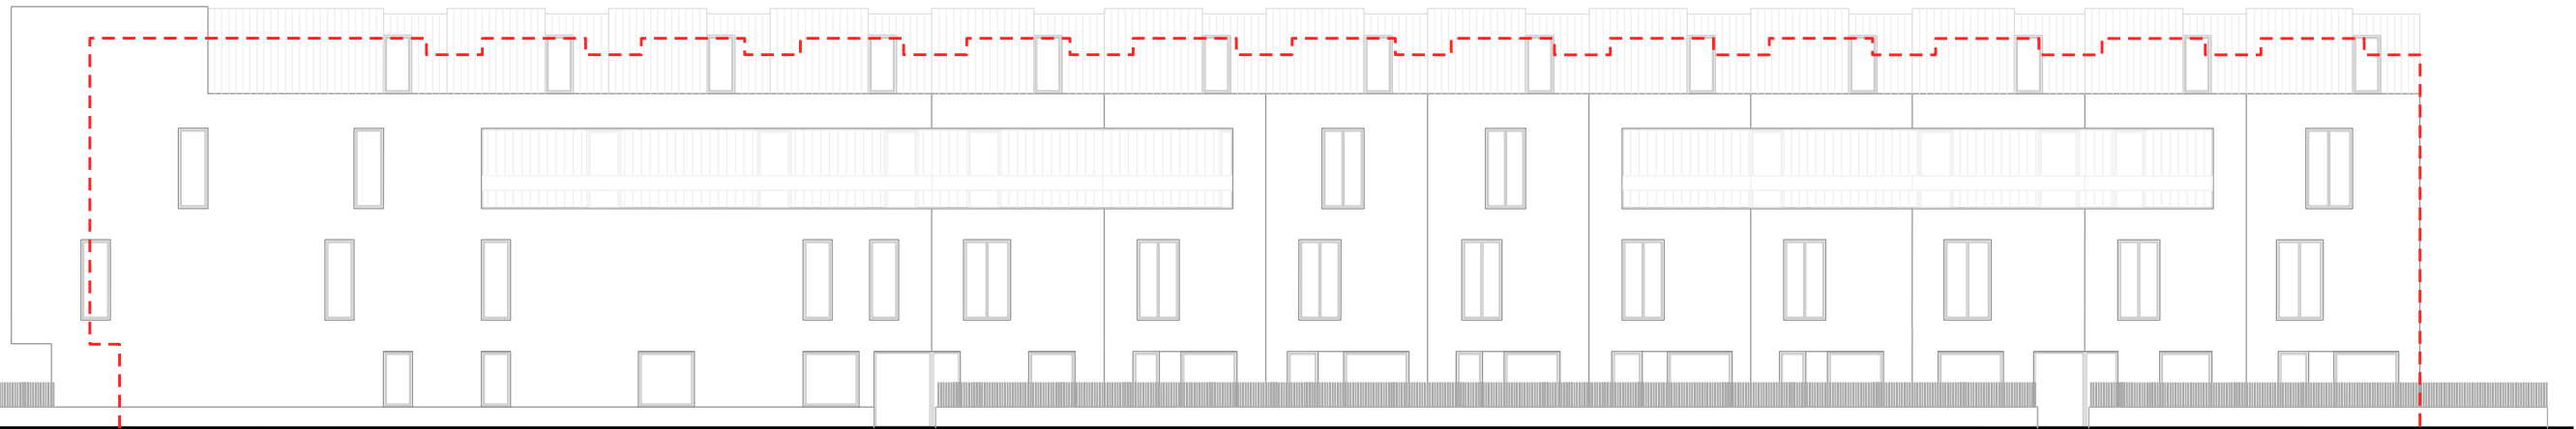

02  
111

Rear Elevation  
1:200@A3

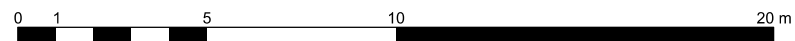

copyright © Craftworks architects 2021  
 1 Use figured dimensions only  
 2 Do not scale from this drawing  
 3 All dimensions to be checked on site and the Architect to be informed of any discrepancies before construction commences  
 4 All references to drawings refer to current revisions of that drawing  
 5 Structural and services information shown is indicative only. Refer to consultants' drawings for details and setting out  
 6 All work and materials to be in accordance with current applicable statutory legislation and to comply with all relevant codes of practice and British and European standards

REVISION	DATE	CHK
REV A	19.05.21	SJ

Key

--- Approved scheme outline

PROJECT	161 DENMARK HILL
TITLE	APPROVED VS PROPOSED ELEVATIONS
STATUS	P
SCALE	1:200
DATE	19.05.2021

**Craftworks architects**  
 Unit 52.11, Woolyard, 52 Bermondsey St  
 London SE1 3UD T: 0207 633055  
 W: www.craftworks.co.uk

PROJECT	DRAWING No.	REVISION
034	P111	A