




FRONT ELEVATION

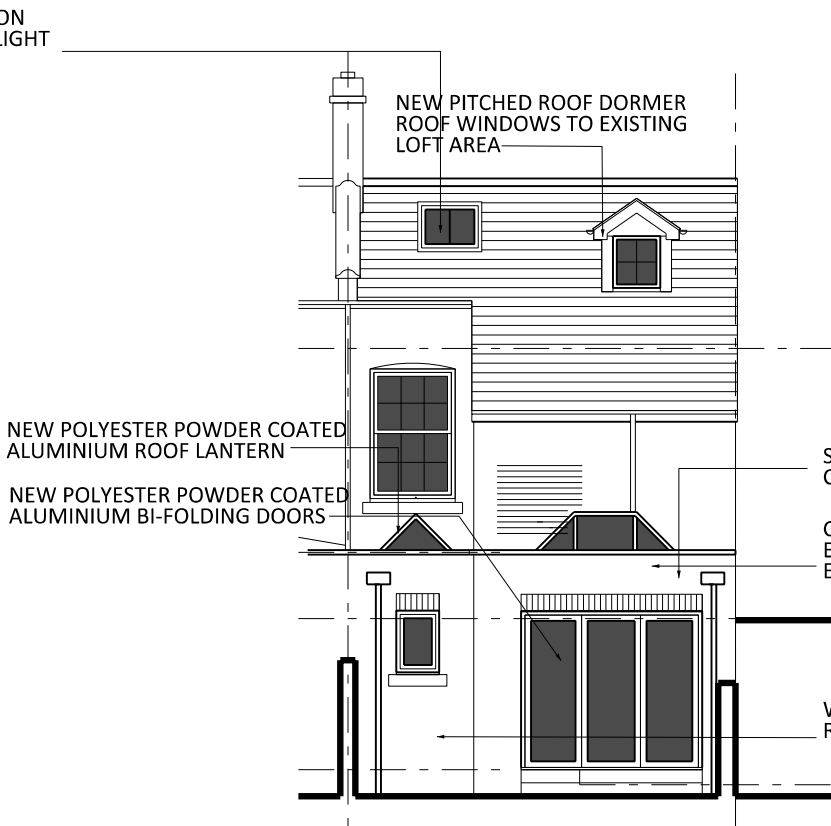

REAR ELEVATION

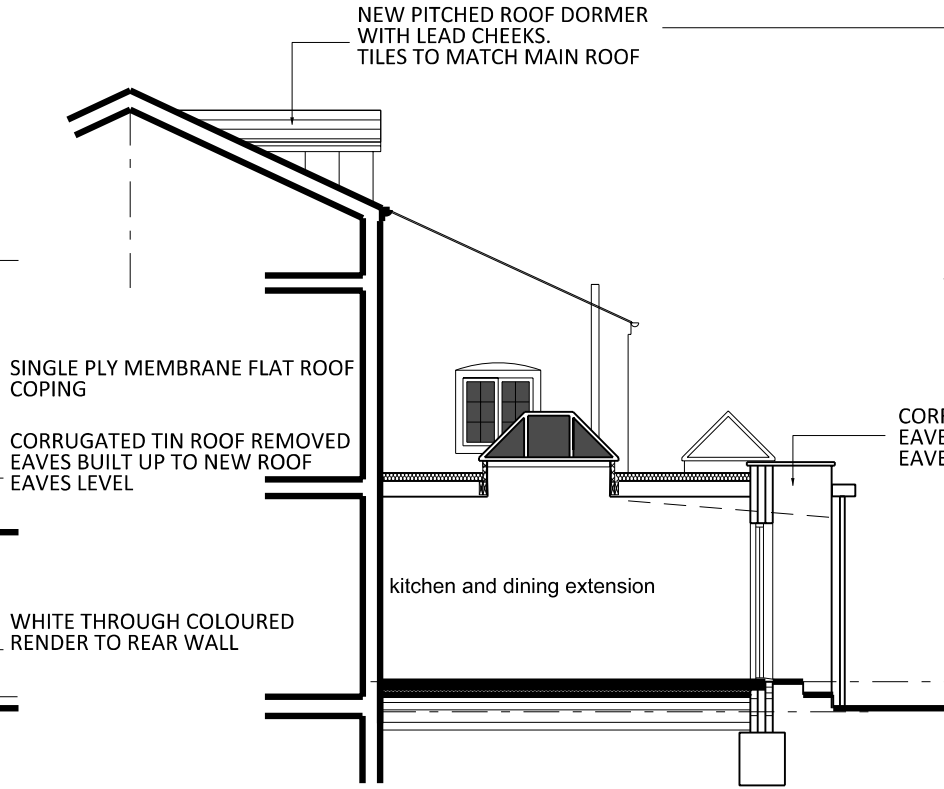

SECTIONAL ELEVATION

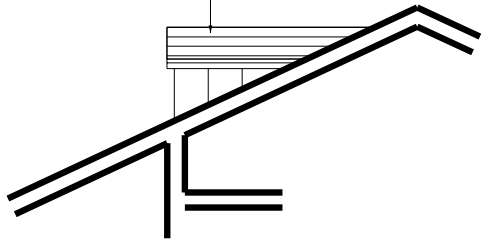


DORMER ELEVATION

CORRUGATED TIN ROOF REMOVED
EAVES BUILT UP TO NEW ROOF
EAVES LEVEL - APPROX 750mm

SIDE ELEVATION TO No5

NEW PITCHED ROOF DORMER
WITH LEAD CHEEKS.
TILES TO MATCH MAIN ROOF

CORRUGATED TIN ROOF REMOVED
EAVES BUILT UP TO NEW ROOF
EAVES LEVEL - APPROX 750mm

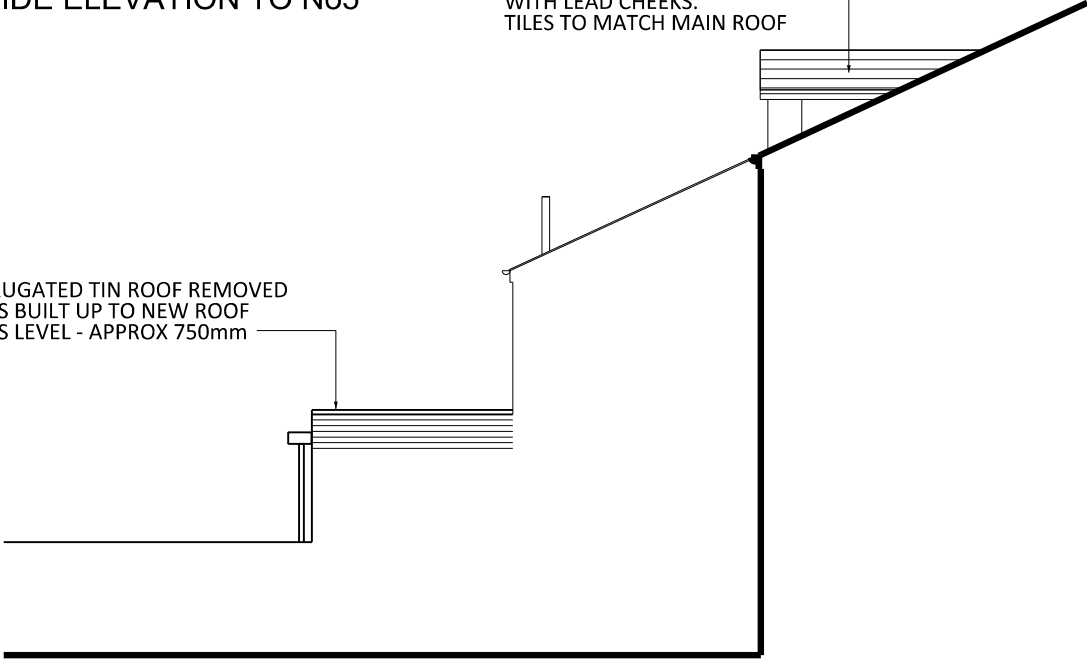

SIDE ELEVATION TO END GABLE



LOCATION PLAN 1:1250



scale 1:100

Client
PATRICK O'SULLIVAN

Project
**3 MILL STREET
LEAMINGTON SPA
CV31 1ES**

Drawing Title
**PROPOSED ELEVATIONS
AND LOCATION PLAN**

Drawn	Checked	Paper Size	Scale	Date
VC	W	A3	1:100	03-12-19
Project No. 19430		Drawing No. 003	Revision B	

**Cullen
associates.**
architectural design consultancy

Horizon, Rugby Road, Weston under Wetherley
Warwickshire, CV33 9BY

tel 07504 973 595 www.cullen-associates.co.uk